



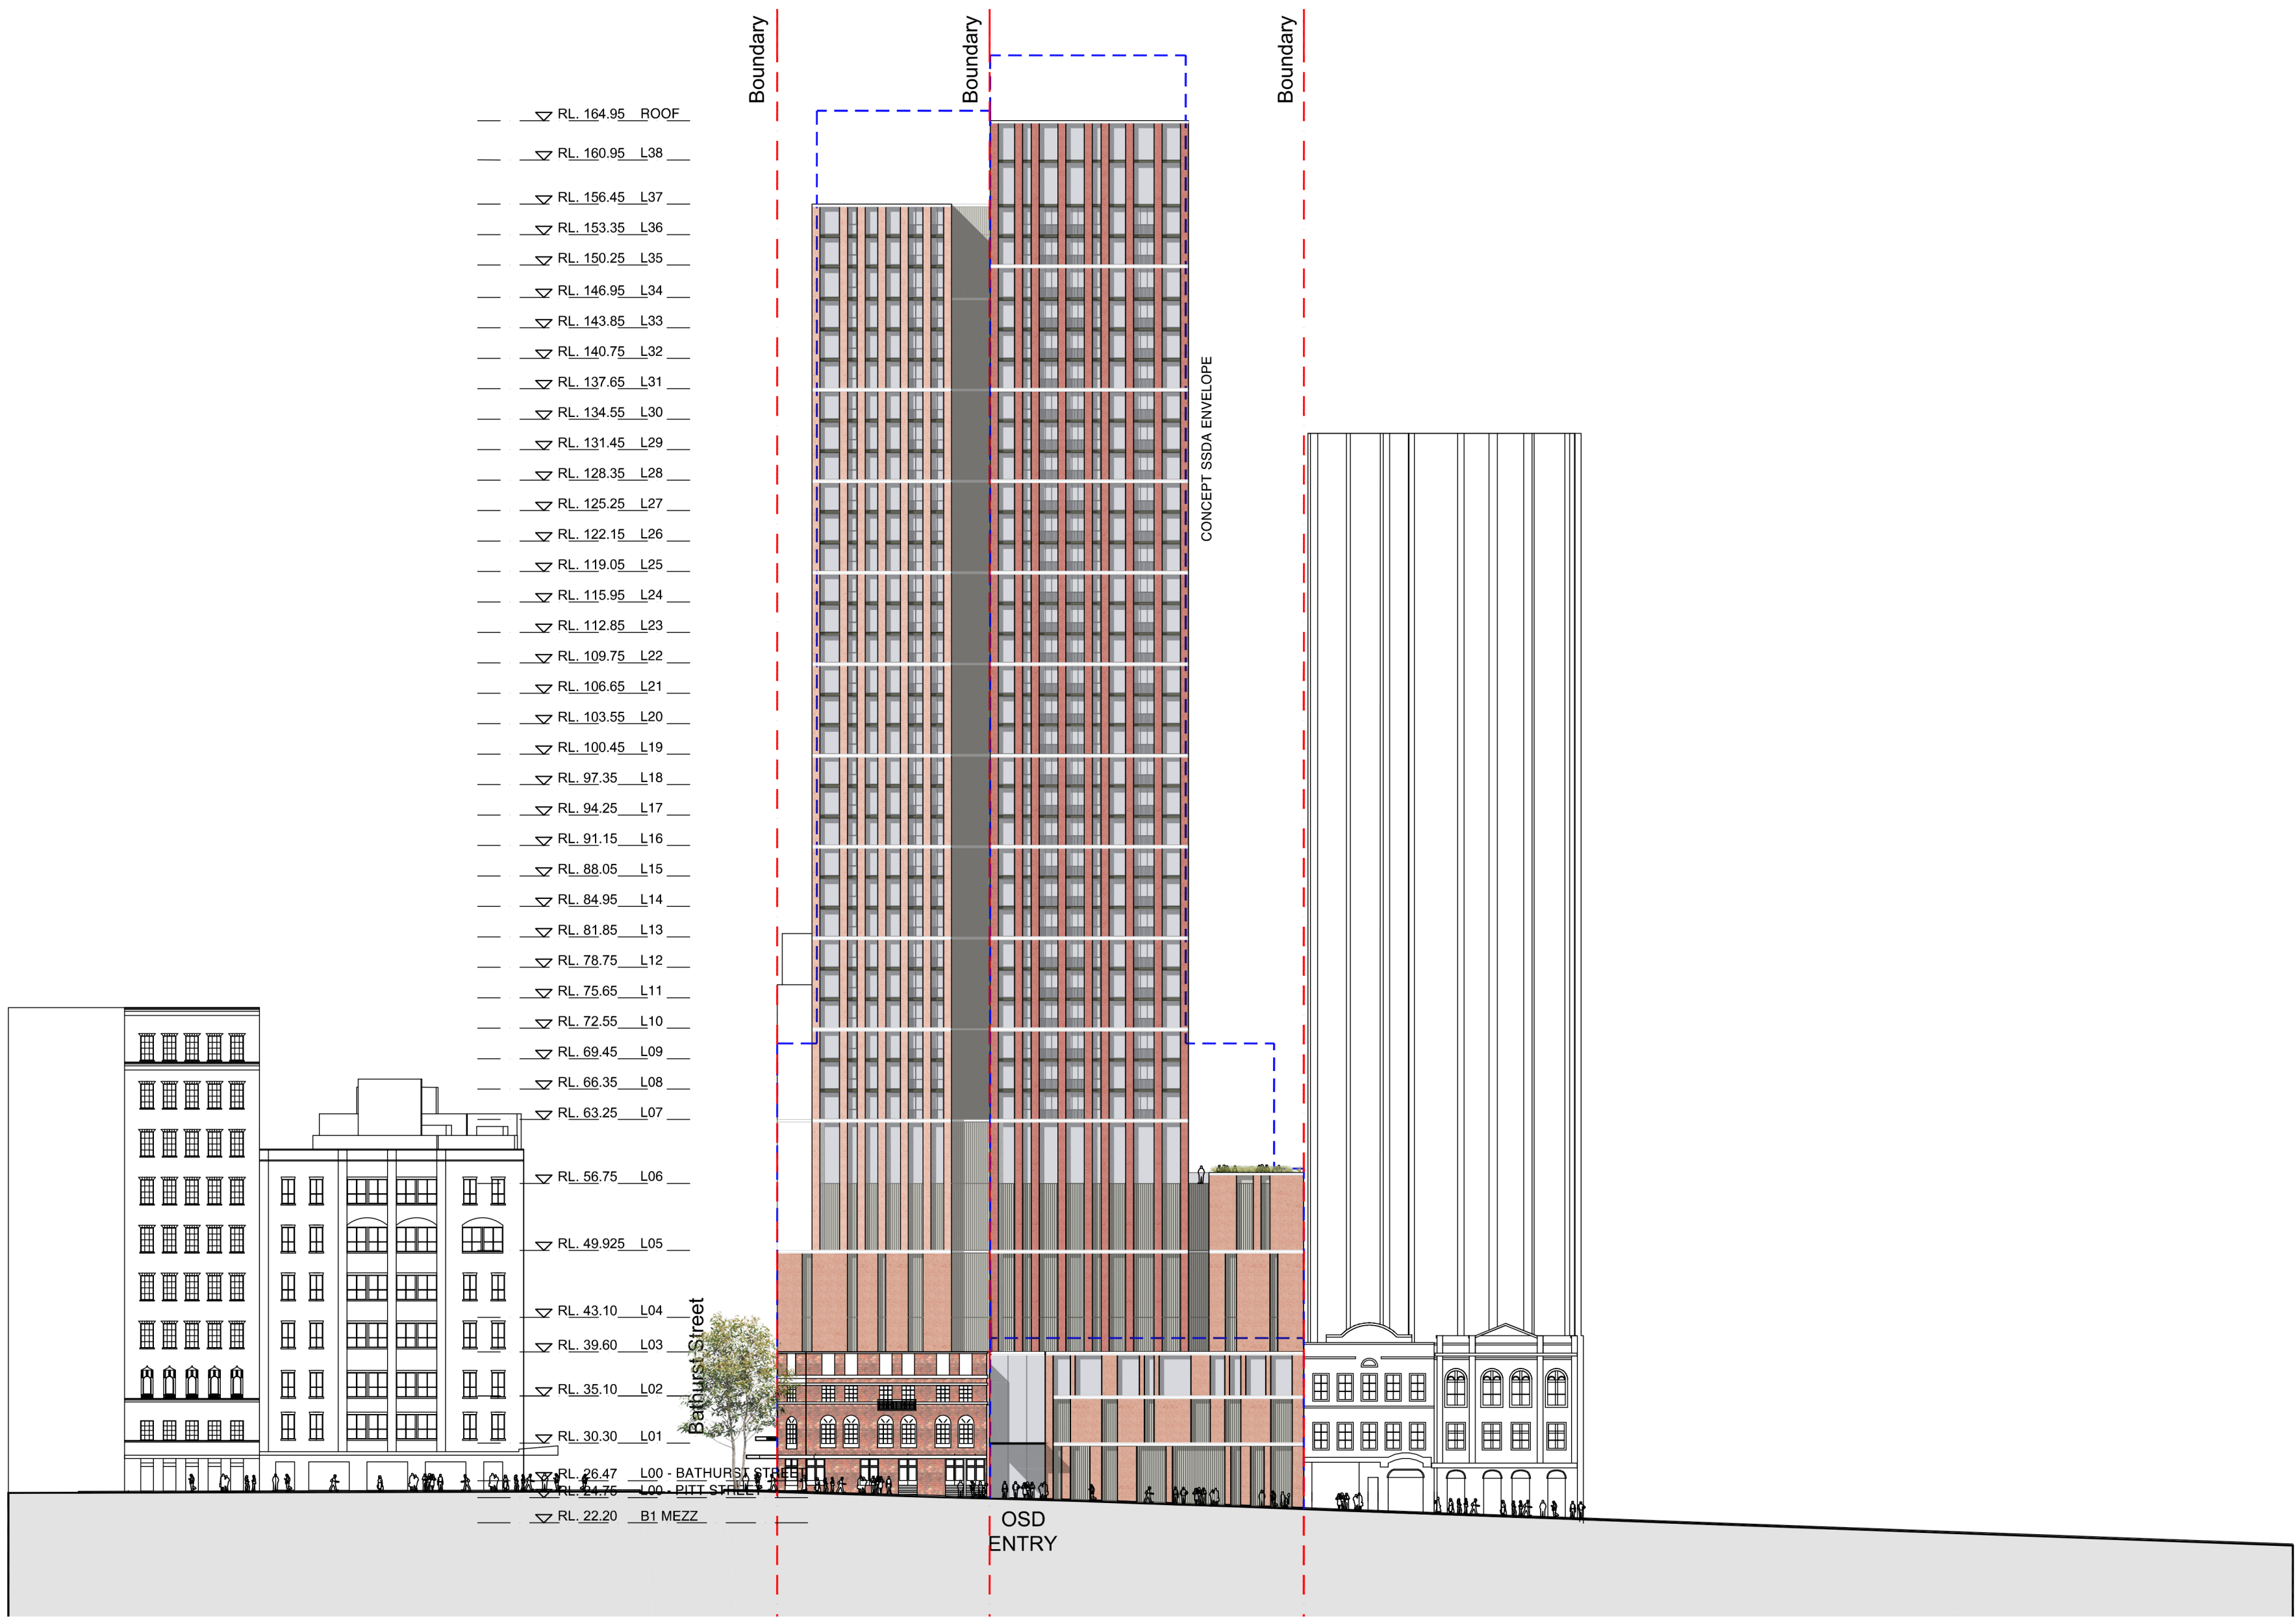

A		20.12.18	GROCON CPB RFT ISSUE	MLS	
REV.	BY	DATE	DESCRIPTION	APPD.	

A1 Original Co-ordinate System: MGA Zone 56 Height Datum: A.H.D. This sheet may be prepared using colour and may be incomplete if copied

SCALES
1:500 @ A1
0 5 10 15 20 25 m

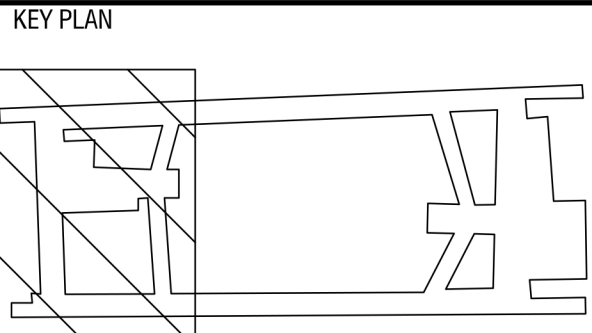

NOTE: THIS SHEET TO BE READ IN COLOUR



The information shown on this drawing is for the purposes of the Sydney Metro Project only. No warranty is given or implied as to its suitability for any other purpose. The Service Providers accept no liability arising from the use of this drawing and the information shown thereon for any purpose other than the Sydney Metro Project.			
SERVICE PROVIDERS			
Foster + Partners		DRAWN	AL
COX		DESIGNED	Batesmart
BATESSMART		DRG CHECK	Batesmart
aurecon TTW		DESIGN CHECK	Batesmart
		APPROVED	MLS
		20/12/18	

PITT ST INTEGRATED STATION DEVELOPMENT			
Pitt St South OSD PITT STREET ELEVATION			
STATUS: For Tender		SHEET 24 OF 40	©
DRG No NWRLSRT-OSD-SPS-AT-DWG-103101		REV	[A]