



EXTERNAL FINISHES & MATERIALS

 

PC1 - EXTERNAL PRECAST
CONCRETE PANEL - PAINTED
CONCRETE IN LIGHT GREY



PC2 - EXTERNAL PRECAST
CONCRETE PANEL - PAINTED
CONCRETE IN MID GREY

 


PC3 - EXTERNAL PRECAST
CONCRETE PANEL - PAINTED
CONCRETE IN DARK GREY




SR 1 - VERTICAL BAFFLE - MID
GREY



SR 2 - VERTICAL BAFFLE - DARK
GREY

 


SR 3 - VERTICAL BAFFLE - LIGHT
GREEN

 


PC4 - EXTERNAL PRECAST
CONCRETE PANEL - PAINTED
CONCRETE IN LIGHT GREEN




PC5 - EXTERNAL PRECAST
CONCRETE PANEL - PAINTED
CONCRETE IN MID GREEN

 

PC6 - EXTERNAL PRECAST
CONCRETE PANEL - PAINTED
CONCRETE IN DARK GREEN

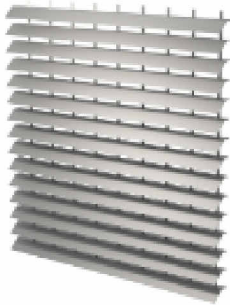


LV 1 - ALUMINUM LOUVRE

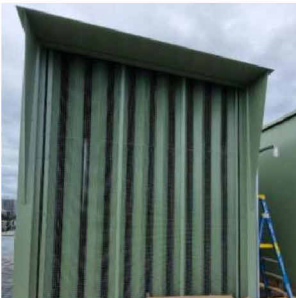

LV 1 - GENERATOR LOUVRE



GL 1 - CLEAR GLAZING

 

F1 - NORTH AND SOUTH GANTRY
EQUIPMENT



F2 - EXTERNAL DOORS/ROLLER
SHUTTER FINISH



F3 - ROOFTOP EXTERNAL PLANT
AND EQUIPMENT - LIGHT



FN 1 - BLACK PALISADE FENCE
(ANTI-CLIMB) FENCE



SSF - STAINLESS STEEL FLUES



CL 1 - ALUMINIUM CLADDING



Sheet Size A3

Issue	Date	Description	Client	 +61 2 8069 8930 LEVEL 22 68 PITT STREET SYDNEY NSW 2000 AUSTRALIA GREENBOX ARCHITECTURE PTY LTD ABN: 79 139 779 098 ISO 9001 CERTIFIED QUALITY SYSTEM	Use written dimensions only - Do not scale from drawing - Contractors shall confirm all dimensions on-site prior to commencing any work or producing any shop drawings - All materials to be used in accordance with the manufacturer's specifications and instructions and shall comply with the relevant Australian Standards - Copyright of this drawing and design remain the property of Greenbox Architecture Pty Ltd - Nominated Architect - Gerard Page; NSW reg No.7247, Vic reg No.17664, QLD reg No.4538	Project SYD2.2 3-4 APOLLO PL / 87-91 MARS RD LANE COVE WEST, NSW	Scale 1 : 1000	Checked By BY	Drawing Title PROPOSED FINISHES SCHEDULE	
		Drawn By IL	Approved By AO							
		Job Number 250120					Drawing Number ASK038	Issue 1		