



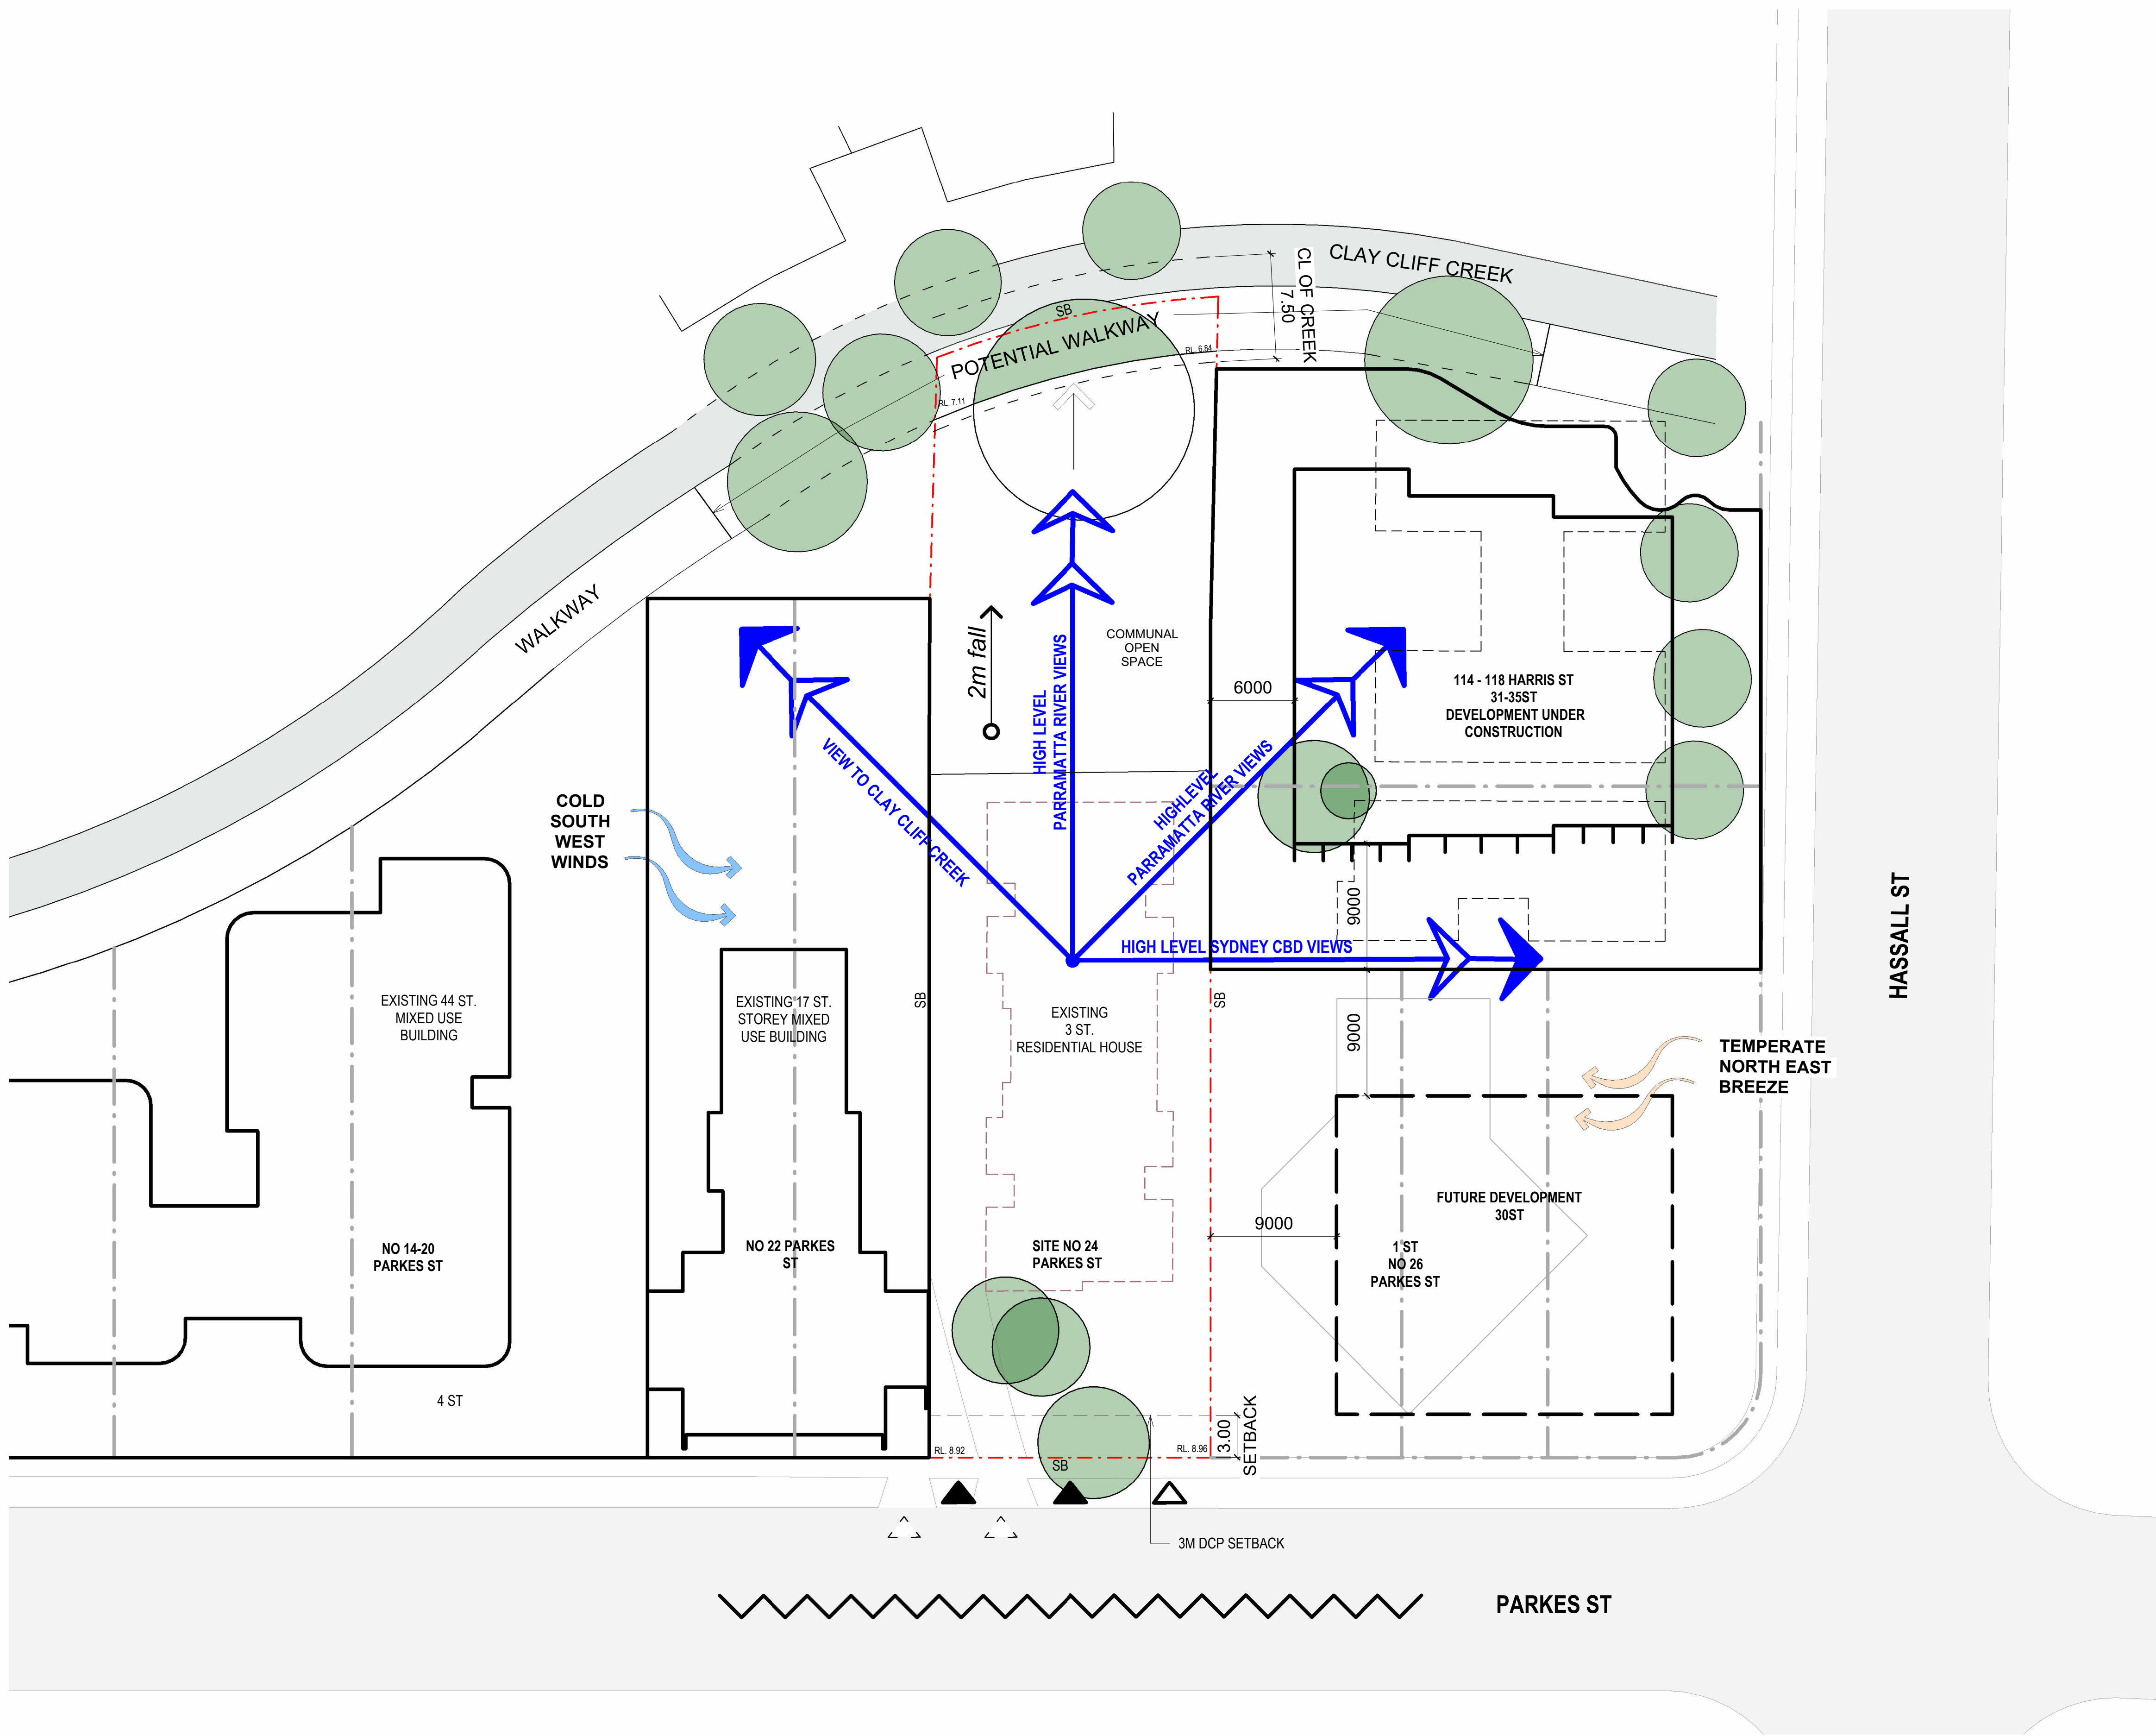

LEGEND

- GENERAL SLOPE
- GREEN OPEN SPACE
- EXISTING STREET TREES TO BE REPLACED
- VEHICLE NOISE
- POTENTIAL PEDESTRIAN ENTRY
- POTENTIAL VEHICLE ENTRY
- EX DRIVEWAY
- RIVER + CITY VIEWS
- DISTRICT VIEWS
- BUILDINGS TO BE REMOVED
- SITE BOUNDARY
- STREET SETBACKS
- PEDESTRIAN CONNECTION

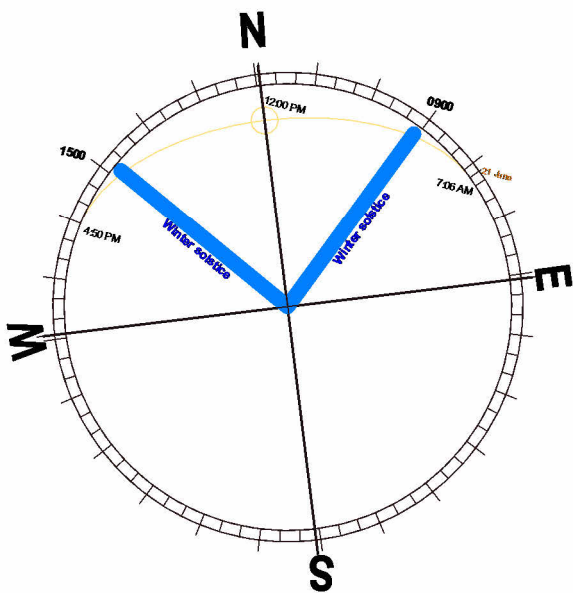

design architect

stanisic architects

architect

NOD

NOD ARCHITECTURE PTY. LTD.
ABN 46 604 388 711
T (02) 7442 2035
WWW.NODARCH.COM.AU
NOMINATED ARCHITECT
JASON HOWARD AND KIM KISS DEPO002043

client

SH PARKES PTY. LTD.



P1 FOR REVIEW
P2 ISSUE FOR FINAL COORDINATION
P3 ISSUE FOR SDRP MEETING #1

10.11.2025
01.12.2025
23.03.2026

PROPOSED MIXED USE AFFORDABLE HOUSING
DEVELOPMENT

24 Parkes street , Harris Park

1:250@A1
1:500@A3

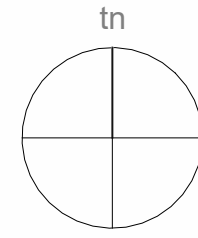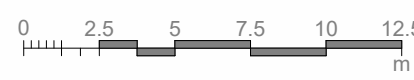

SITE ANALYSIS

P3

DA 0005

25/03/2026 2:41:24 PM
© STANISIC ARCHITECTS