




- LEGEND**
- SITE
 - STREET PARKING ZONE
 - ← FALL OF TERRAIN
 - ▼ VEHICULAR ACCESS
 - ↕ TRAFFIC DIRECTION AND LANES
 - ⊙ LIGHT POLE
 - ⇨ PREVAILING BREEZES
 - W AM WINTER MORNING
 - W PM WINTER AFTERNOON
 - S AM SUMMER MORNING
 - S PM SUMMER AFTERNOON
 - TELSTRA PIT
 - SB SITE BOUNDARY
 - ⚡ ELECTRIC POLE
 - G GAS TAPI VALVE
 - H HYDRANT
 - M WATER METER
 - SV STOP VALVE
 - S BOUNDARY TRAP
 - P SIGNPOST
 - ⊗ SPEED CAMERA
 - ⊗ SEWER MAN-HOLE
 - P DRAINAGE PIT
 - RAG TRAFFIC SIGNAL POST
 - ⊗ UNKNOWN PIT

ISSUE	DESCRIPTION	DATE

ARCHITECT
FUSE ARCHITECTS

STUDIO 212
 59 GREAT BUCKINGHAM STREET
 REDFERN NSW 2016
 MAIL: GF@FUSEARCHITECTURE.COM.AU
 PHONE: 02 9278 7156
 ABN: 81 612 046 643
 NOMINATED ARCHITECT RACHID ANDARY NSW ARB 8627

CLIENT
 #Client Full Name
 #Client Address 1
 #Client City #Client State #Client Postcode

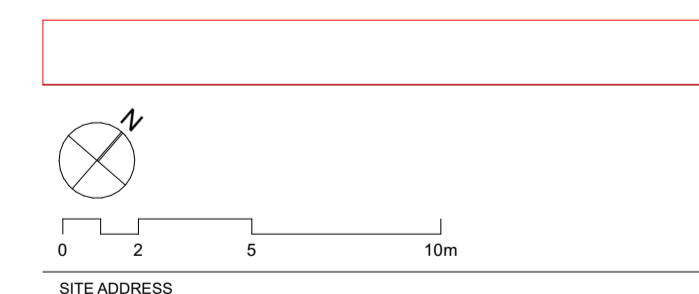

SITE ADDRESS
 18-24 Princes Hwy Kogarah NSW 2217 Australia

JOB NO
 2614
 CHECKED DRAWN

DATE SCALE
 #Project Date 1:350 @ A1 A3@50%
 PROJECT STATUS
 Preliminary
 DRAWING TITLE
 SITE ANALYSIS

SHEET NO. REVISION
 SSDA 004