


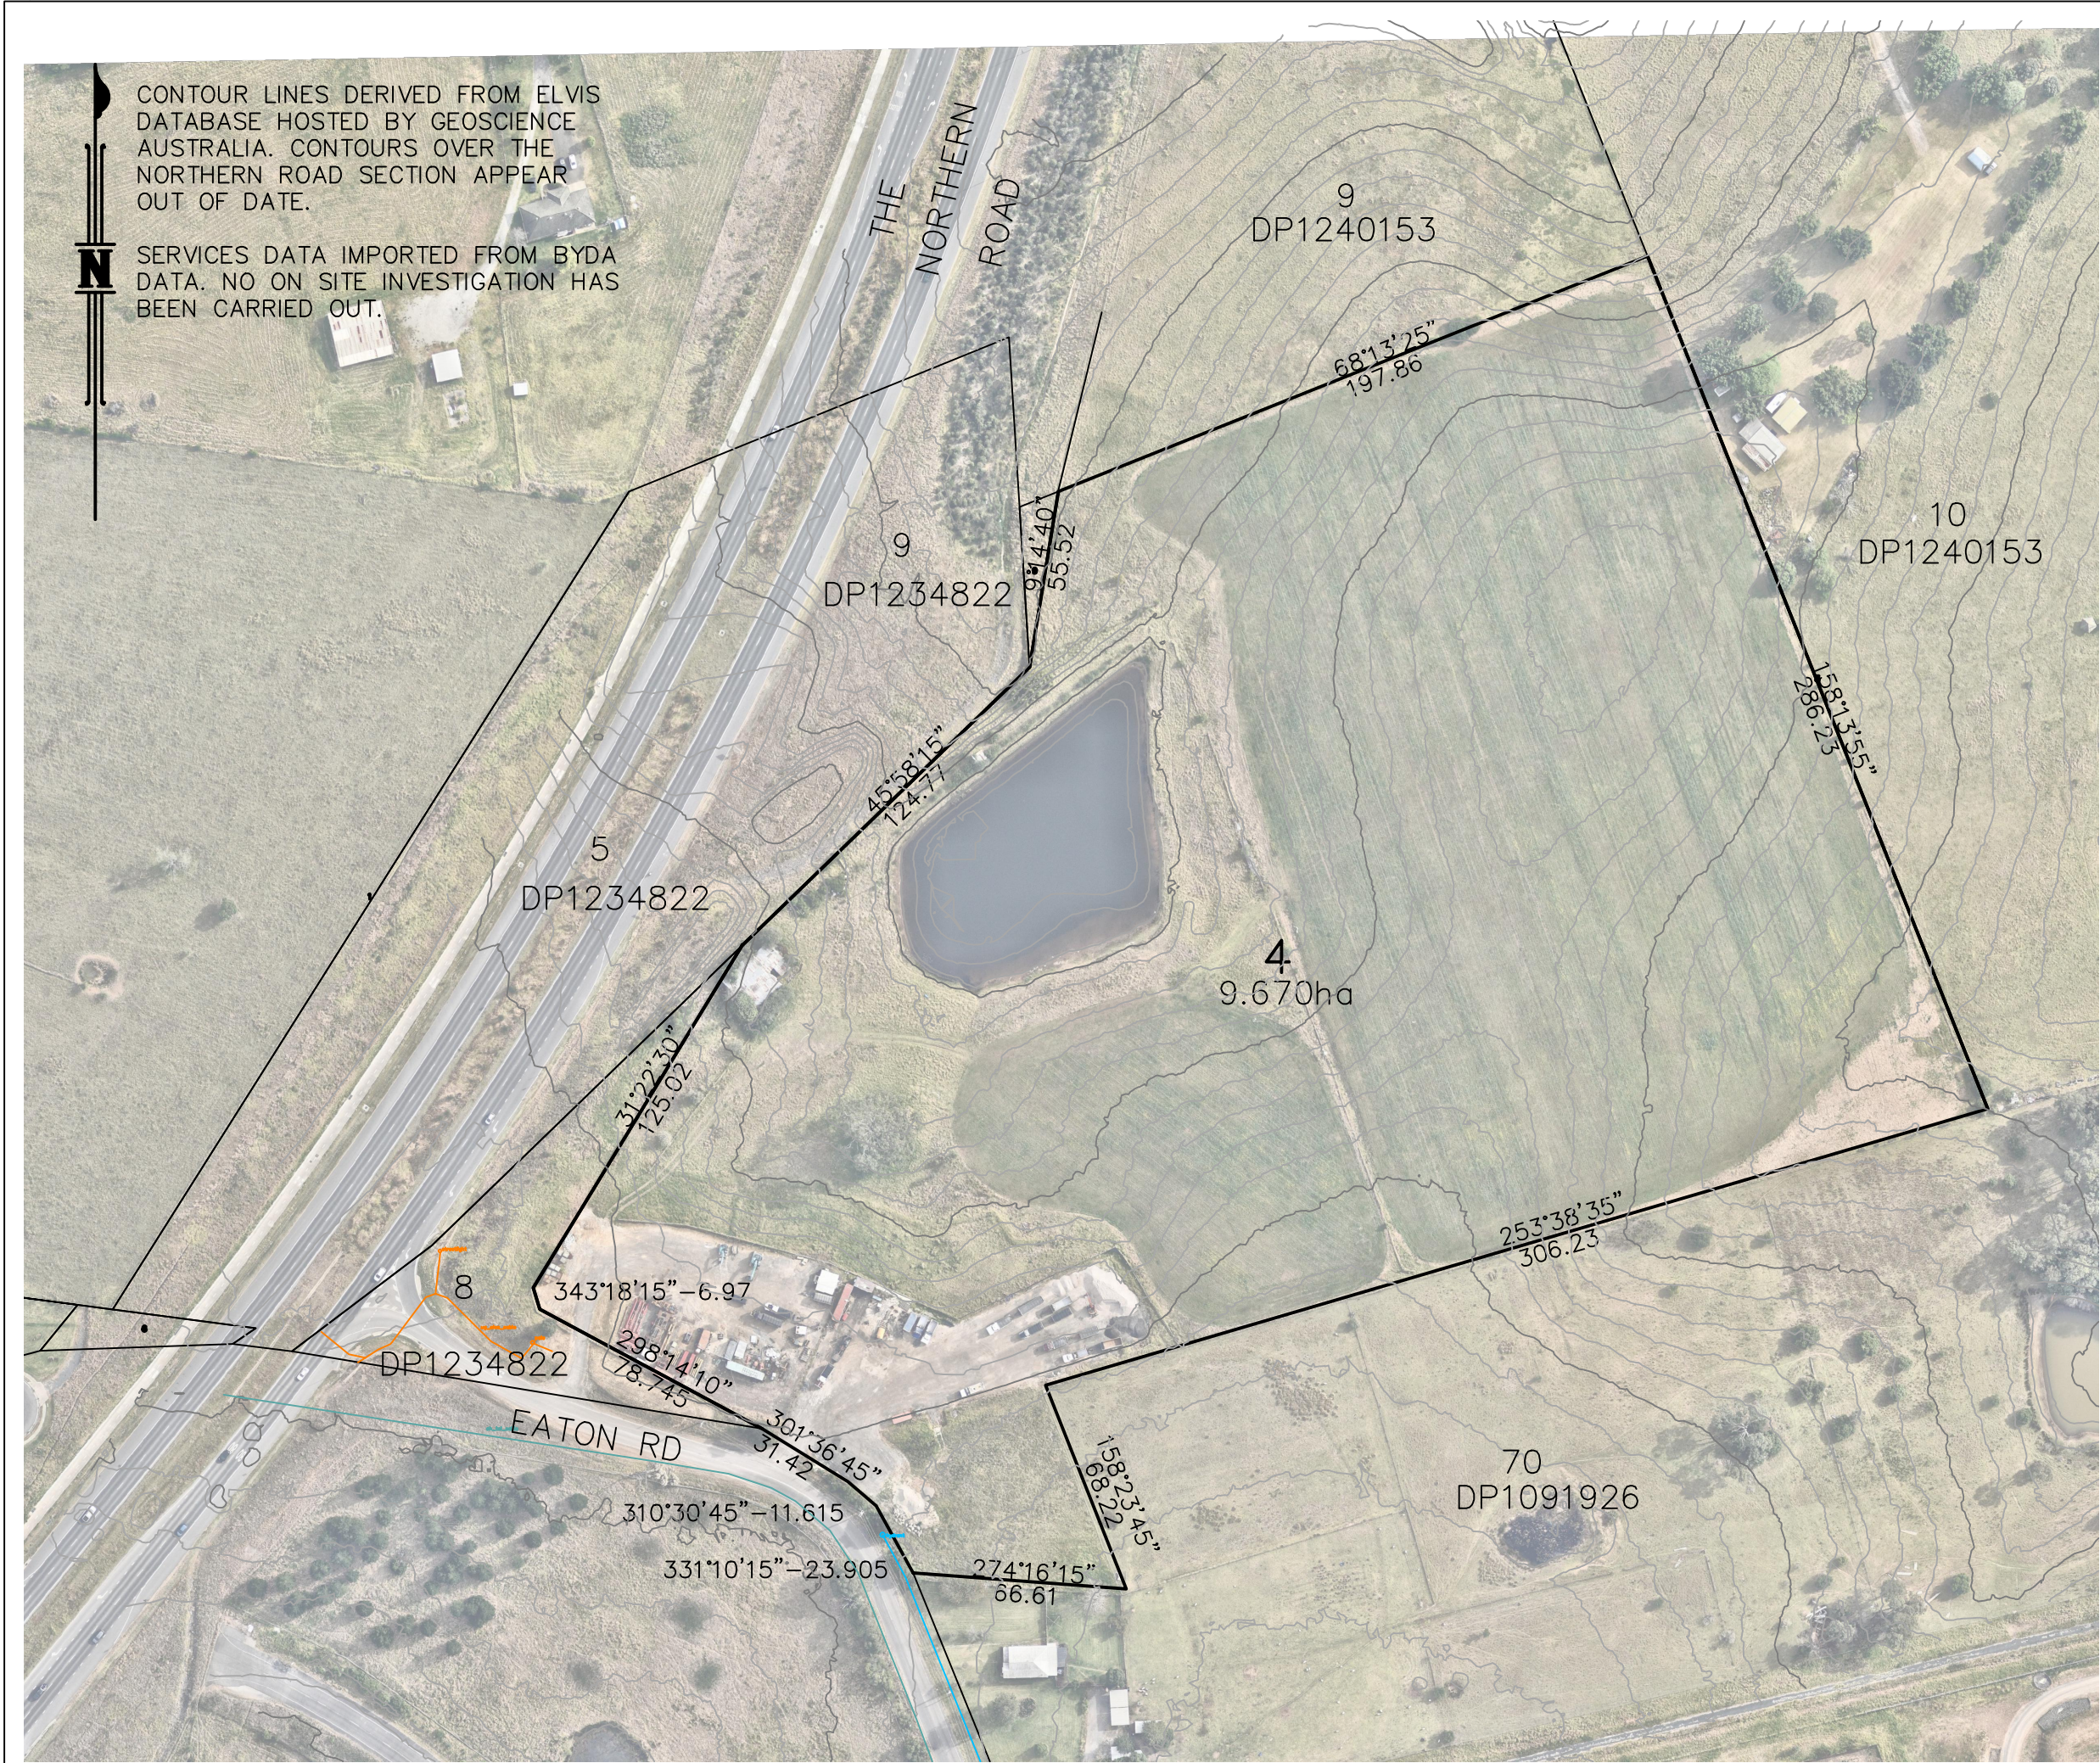

CLIENT

FTD HOLDINGS PTY LTD

PROJECT

DIGITAL TERRAIN MODEL OF LOT 4 IN DP1234822 (40 EATON ROAD LUDDENHAM)

NOTES

(i) The title boundaries shown hereon were not marked at the time of survey. No field survey was undertaken to determine the title dimensions. There may be significant boundary differences.

(ii) Services shown hereon have not been located, and have only been taken from BYDA records.

(iii) Prior to any demolition, excavation or construction on the site, the relevant authority should be contacted for possible location of further underground services and detailed locations of all services.

1	GW	8/11/24	INITIAL ISSUE
Rev	DRAWN	DATE	COMMENT

SCALE BAR

0m 20 40 60 80 100 120m

SCALE 1:2000 (A3)



Sydney Office
Level 2
23-29 South Street
Rydalmere NSW 2116
PO Box 1144
Dundas NSW 2117

p: (02) 9685 2000
e: info@landpartners.com.au
w: www.landpartners.com.au



ISO 9001
Quality
Management
Systems
CERTIFIED

ISO 45001
Occupational
Health and Safety
Management
Systems
CERTIFIED

AS/NZS
4801
Occupational Health
and Safety
CERTIFIED

HEIGHT DATUM AHD66	LOCAL AUTHORITY LIVERPOOL		
HEIGHT ORIGIN ELVIS LIDAR	SCALE - (A3)		
MERIDIAN 56	CONTOUR INTERVAL 1.0 Metre		
CO-ORD SYSTEM MGA94	DRAWN GW	DATE 8/11/24	
SURVEYOR NO SURVEY	SURVEY DATE --/------	CHECKED APB	DATE 8/11/24
FIELD FILE NO FIELD WORK	APPROVED RL	DATE 11/11/24	
UDN	SHEET 1 OF 1		

SY076285.000.1.1-Elvis

©LANDPARTNERS 2024