

SYDNEY METRO




WATERLOO INTEGRATED STATION DEVELOPMENT MQD SOUTH + SOCIAL

FOR TENDER

				SCALE		KEY PLAN	ISDP	CLIENT	The information shown on this drawing is for the purposes of the Sydney Metro Project only. No warranty is given or implied as to its suitability for any other purpose. The Service Providers accept no liability arising from the use of this drawing and the information shown thereon for any purpose other than the Sydney Metro Project. SERVICE PROVIDERS WOODS BAGOT JOHN MCASLAN + PARTNERS	SYDNEY METRO			
				1:200 @ A1									
1	JS	05.04.19	FOR TENDER						DRAWN JS DESIGNED DA DRG CHECK JS DESIGN CHECK LG APPROVED JF	COVER PAGE			
REV.	BY	DATE	DESCRIPTION										
A1	Original	Co-ordinate System: MGA Zone 56	Height Datum: A.H.D.	This sheet may be prepared using colour and may be incomplete if copied									
								STATUS: TENDER					
								DRG No. WMQ-BLD3-WBG-AR-DRG-A0000					
								SHEET 1 OF 1					
								REV. 1					

GROUND FLOOR

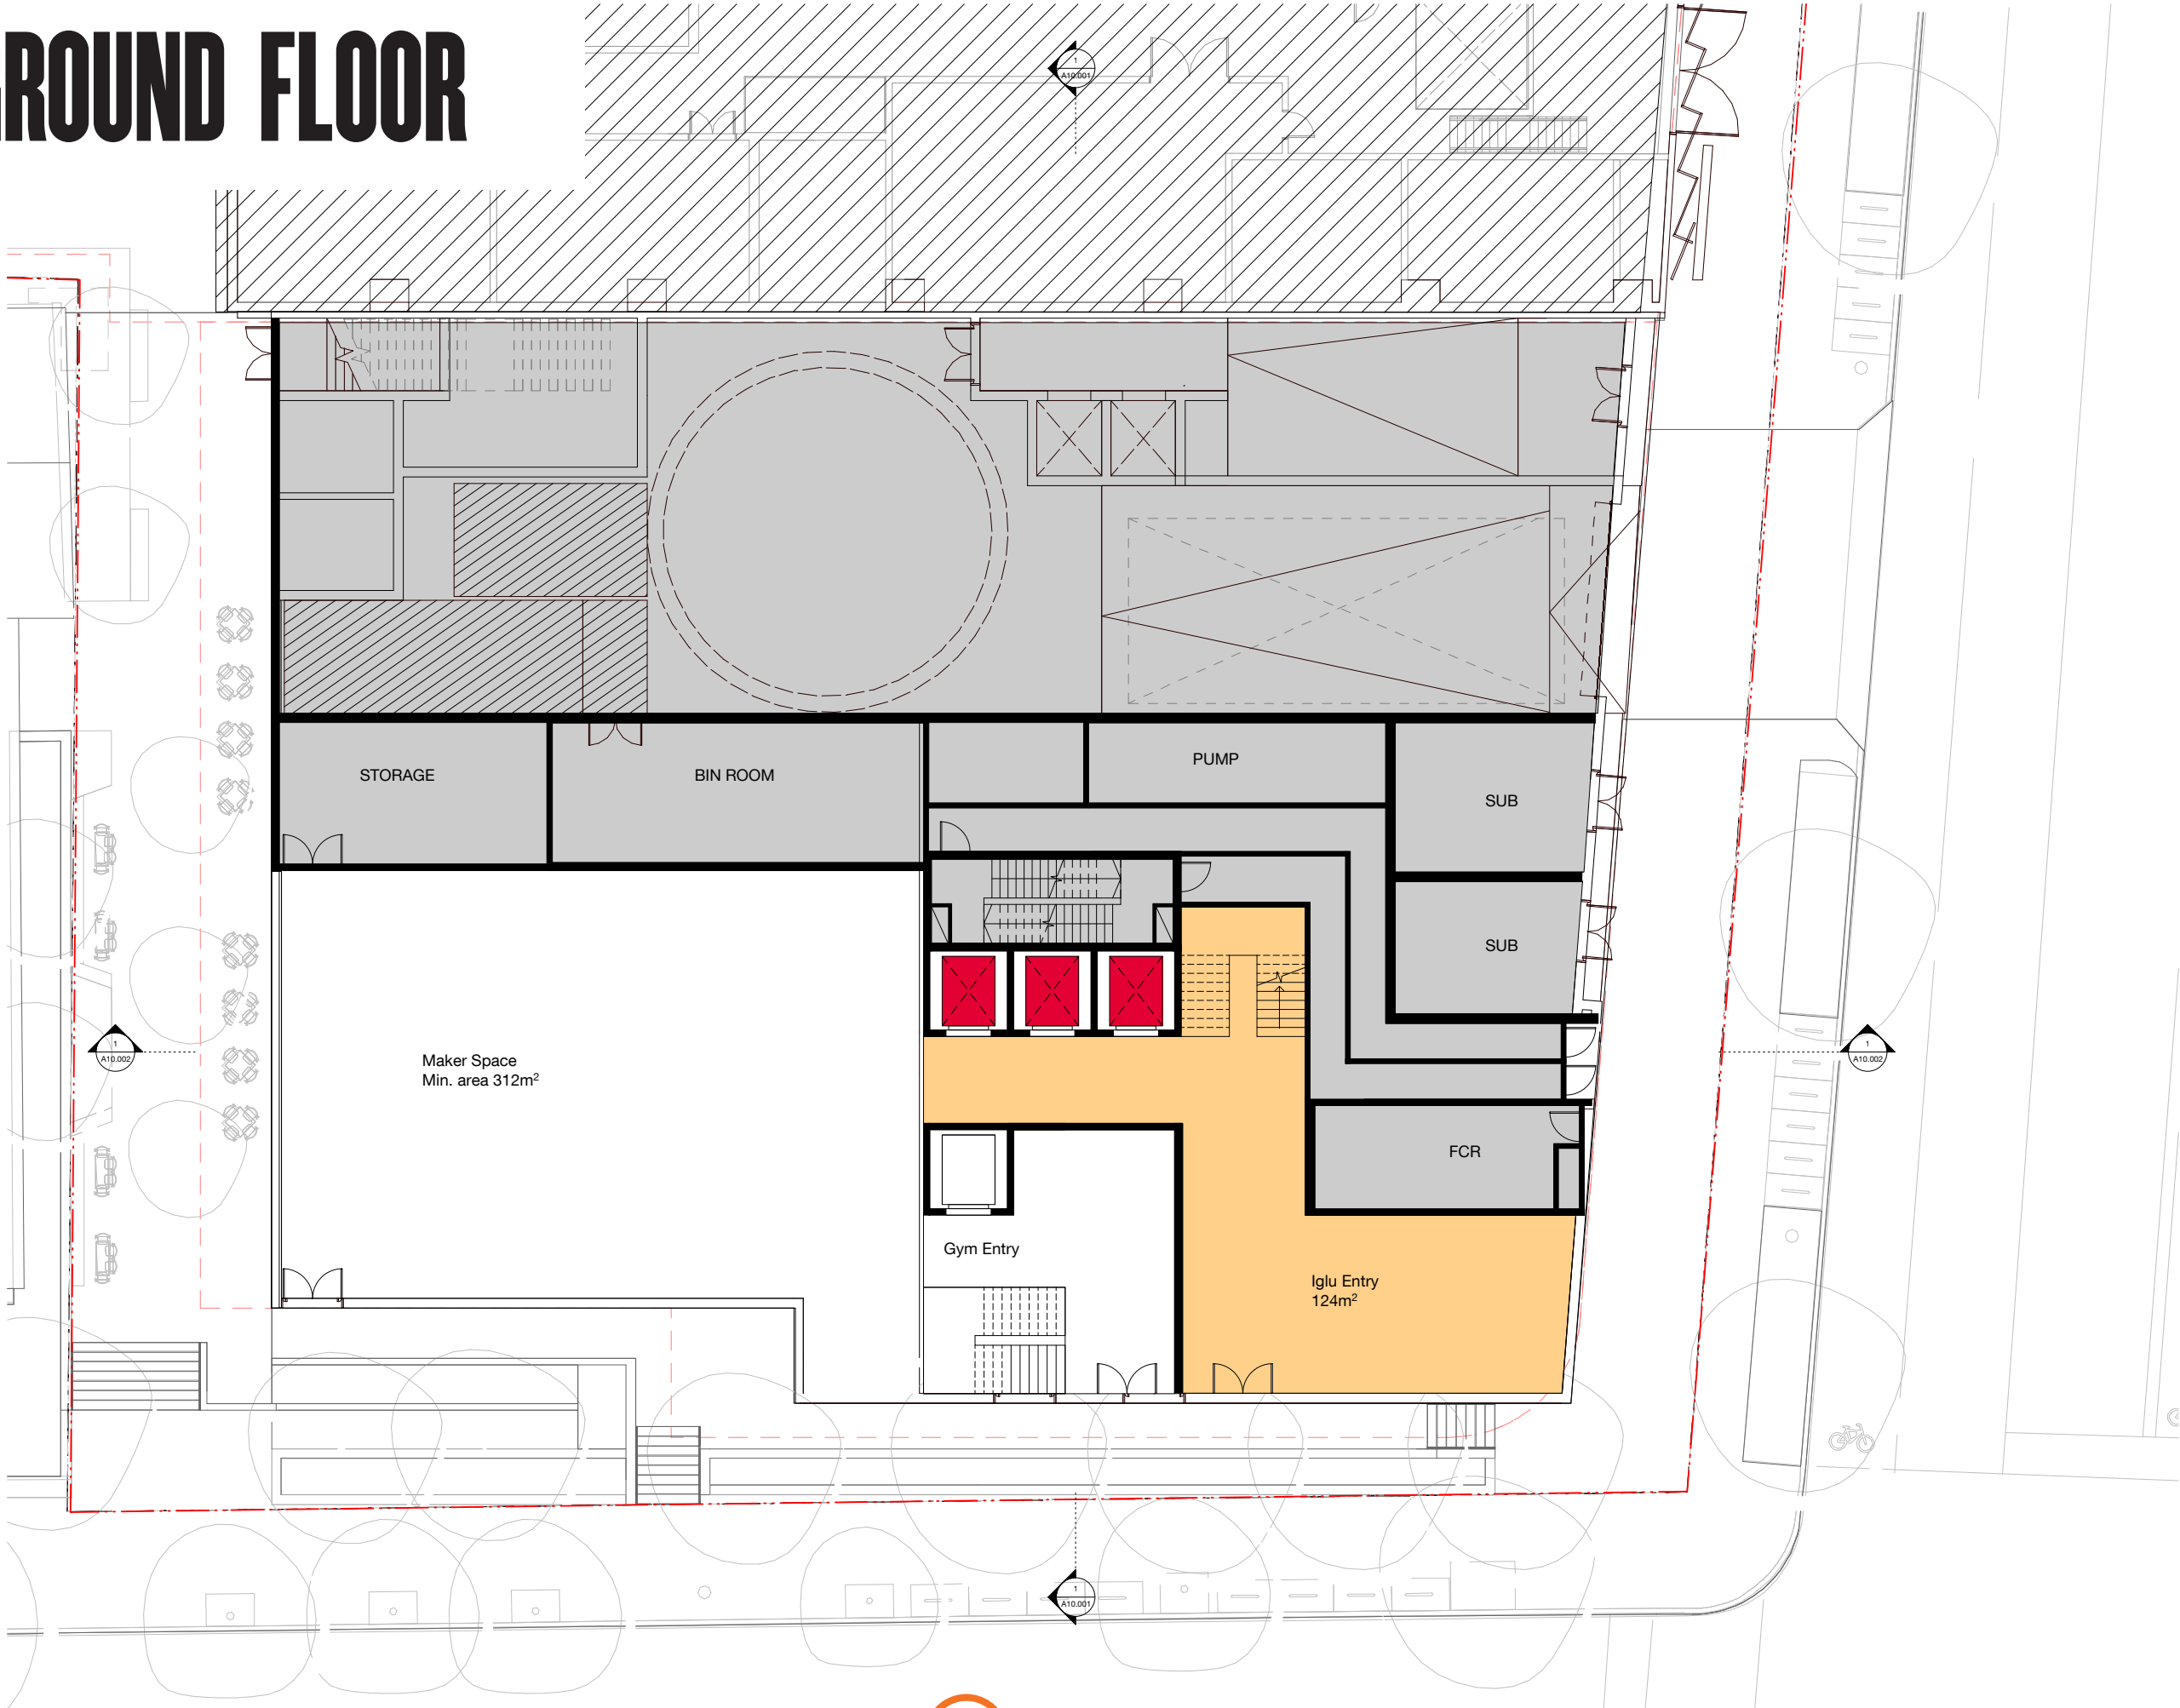

Check all dimensions and site conditions prior to commencement of any work, the purchase or ordering of any materials, fittings, plant, services or equipment and the preparation of shop drawings and or the fabrication of any components.

Do not scale drawings - refer to figured dimensions only. Any discrepancies shall immediately be referred to the architect for clarification.

All drawings may not be reproduced or distributed without prior permission from the architect.

Rev	Date	Description	Initial	Checked
-----	------	-------------	---------	---------

Iglu Waterloo ISD
Building 3 (South)

Ground Level



Status	Concept		
Scale	1 : 100	@ A1	
Drawn	MH	Checked	-
Project No.	S11285		
Plot Date	19/12/2019 11:21:15 AM		

BIM	
Drawing no.	Revision

A03.001

Melbourne 1 Nicholson Street
Melbourne VIC 3000 Australia
T 03 8664 6200 F 03 8664 6300
email mel@batesmart.com.au
http://www.batesmart.com.au

Sydney 43 Brisbane Street
Surry Hills NSW 2010 Australia
T 02 8354 5100 F 02 8354 5199
email syd@batesmart.com.au
http://www.batesmart.com.au

Bates Smart Pty Ltd ABN 70 004 999 400


S:\11200-11285\11285_iglu\00_main\ad\BIM\model\iglu
Waterloo\iglu Waterloo OSD.rvt

BATESSMART™



CONCEPT BATESSMART™

L01

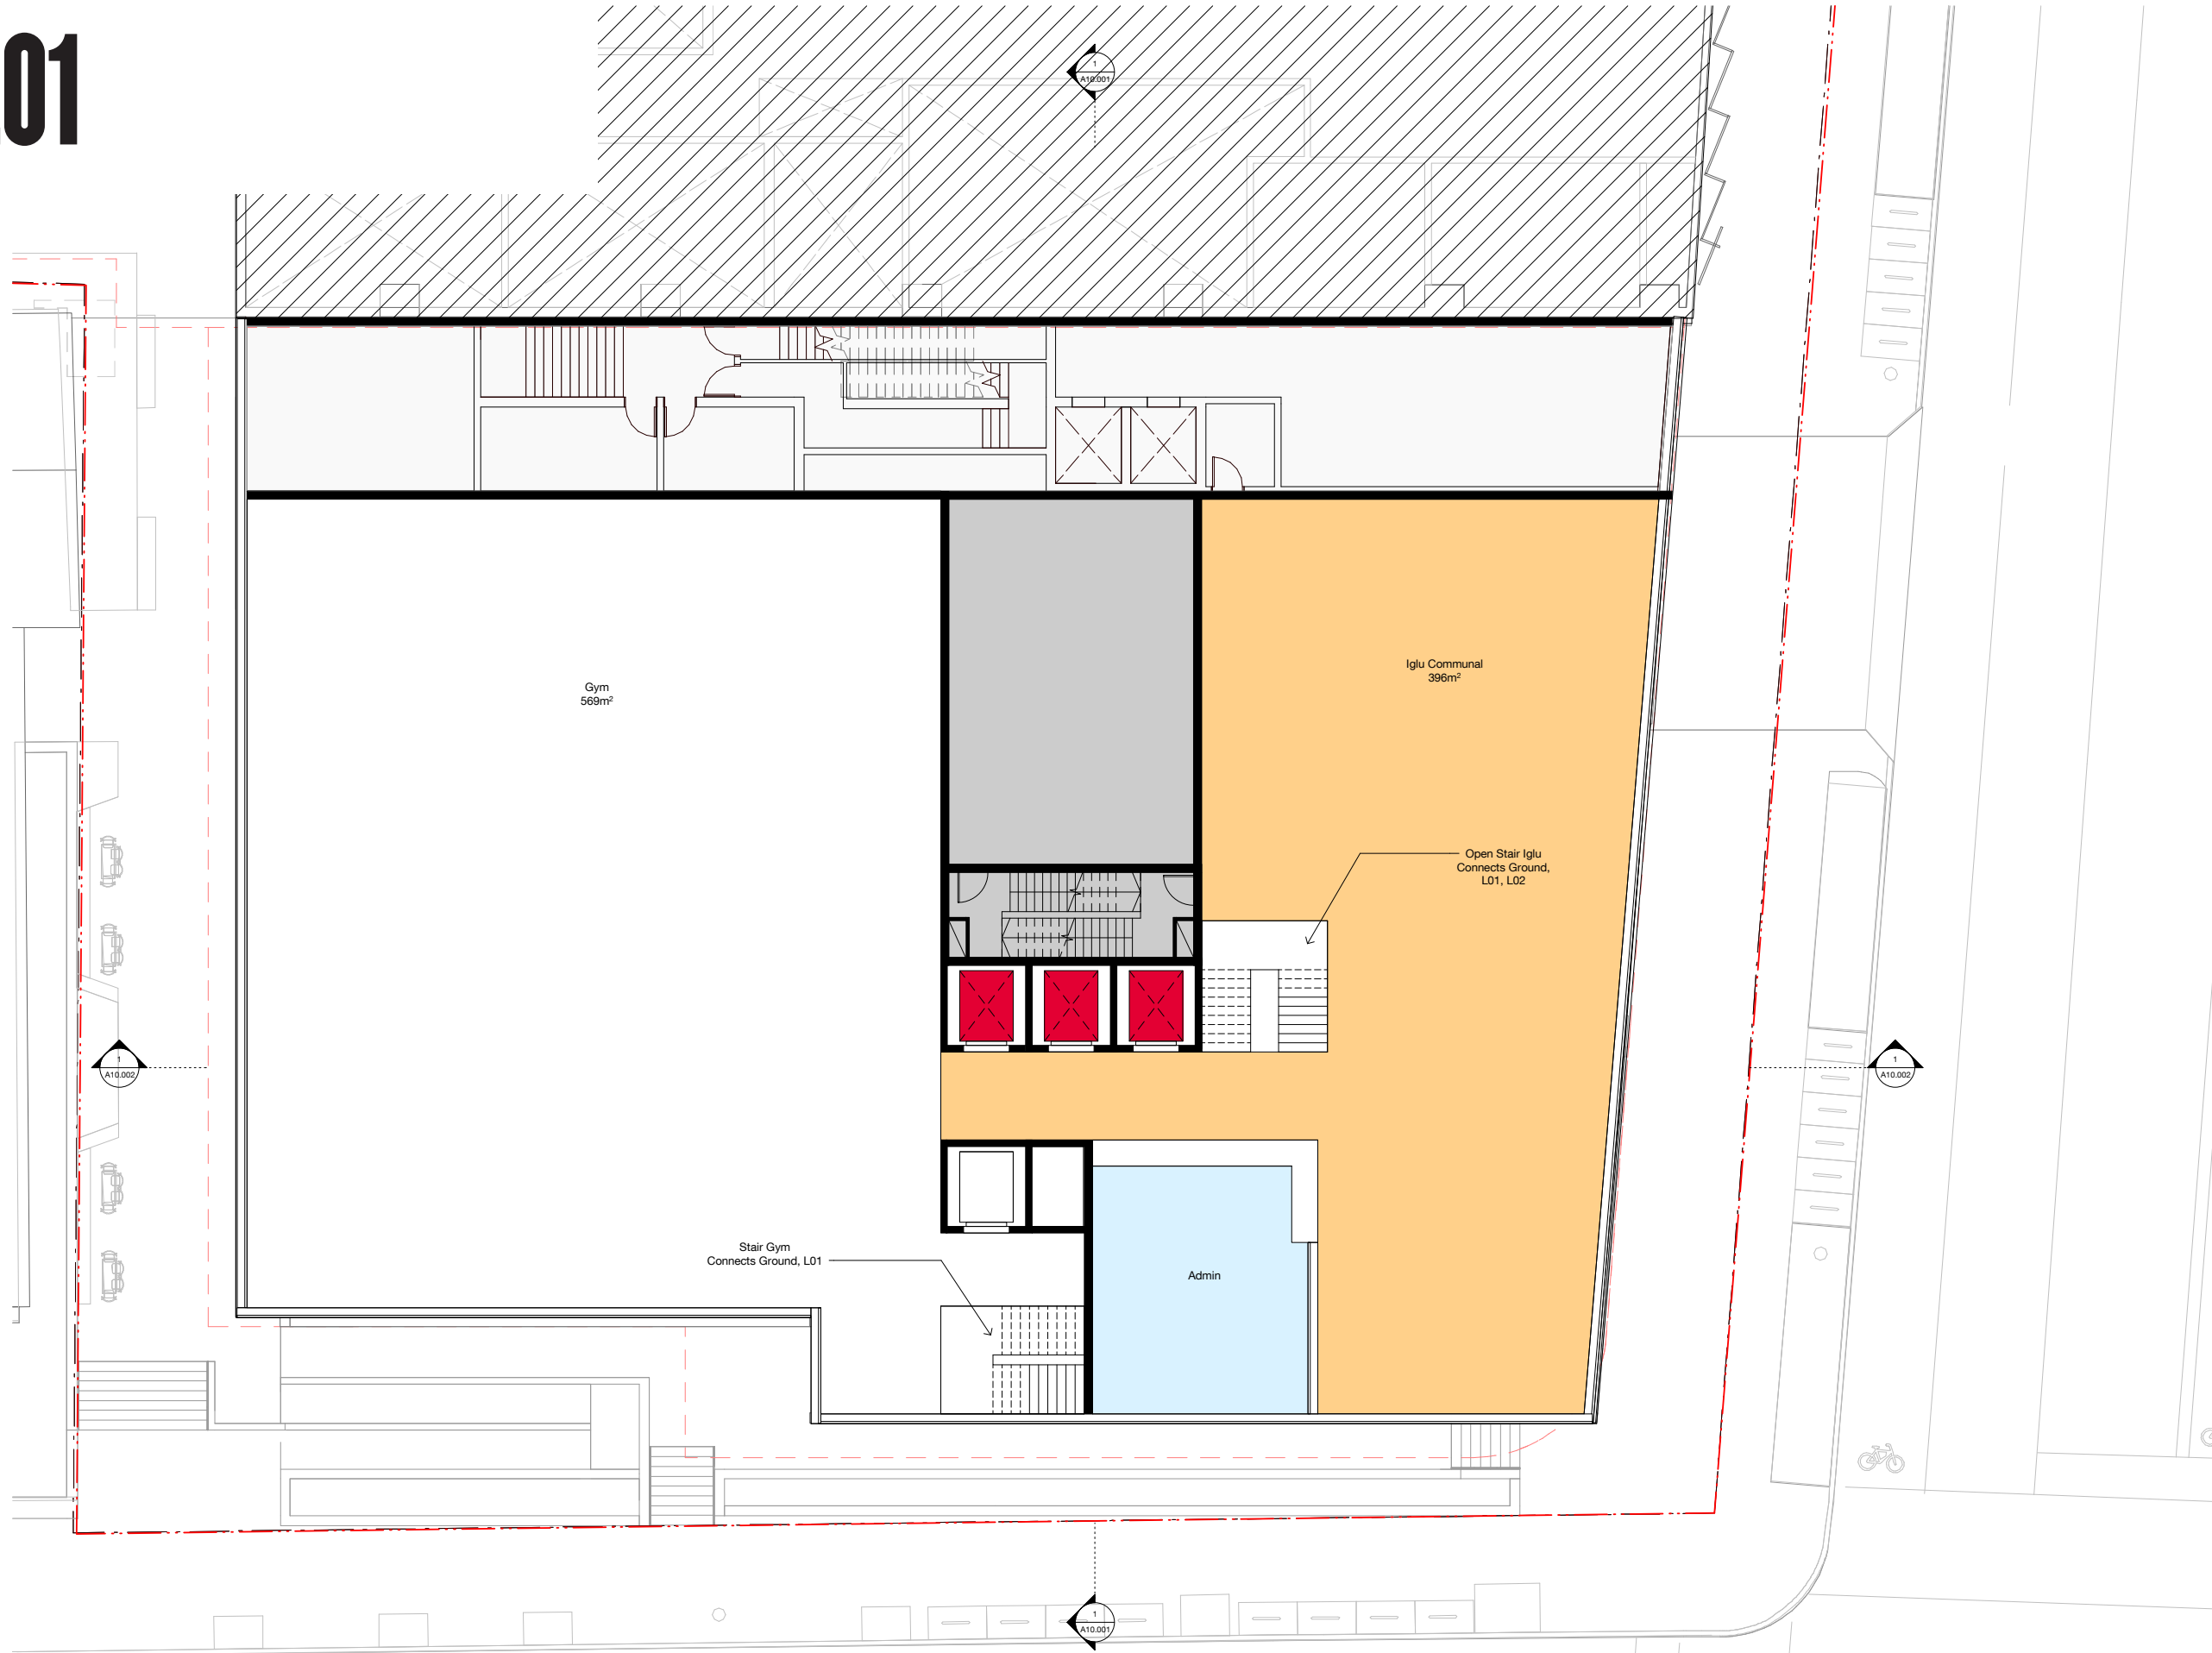

Check all dimensions and site conditions prior to commencement of any work, the purchase or ordering of any materials, fittings, plant, services or equipment and the preparation of shop drawings and or the fabrication of any components.

Do not scale drawings - refer to figured dimensions only. Any discrepancies shall immediately be referred to the architect for clarification.

All drawings may not be reproduced or distributed without prior permission from the architect.

Rev	Date	Description	Initial	Checked
-----	------	-------------	---------	---------

Iglu Waterloo ISD Building 3 (South)

Level 01

Status	Concept		
Scale	1 : 100	@	A1
Drawn	MH	Checked	-
Project No.	S11285		
Plot Date	19/12/2019 11:21:24 AM		

BIM	
Drawing no.	Revision

A03.101

Melbourne 1 Nicholson Street
Melbourne VIC 3000 Australia
T 03 8664 6200 F 03 8664 6300
email mel@batesmart.com.au
http://www.batesmart.com.au

Sydney 43 Brisbane Street
Surry Hills NSW 2010 Australia
T 02 8354 5100 F 02 8354 5199
email syd@batesmart.com.au
http://www.batesmart.com.au


Bates Smart Pty Ltd ABN 70 004 999 400

BATESSMART™



CONCEPT BATESSMART™

L02

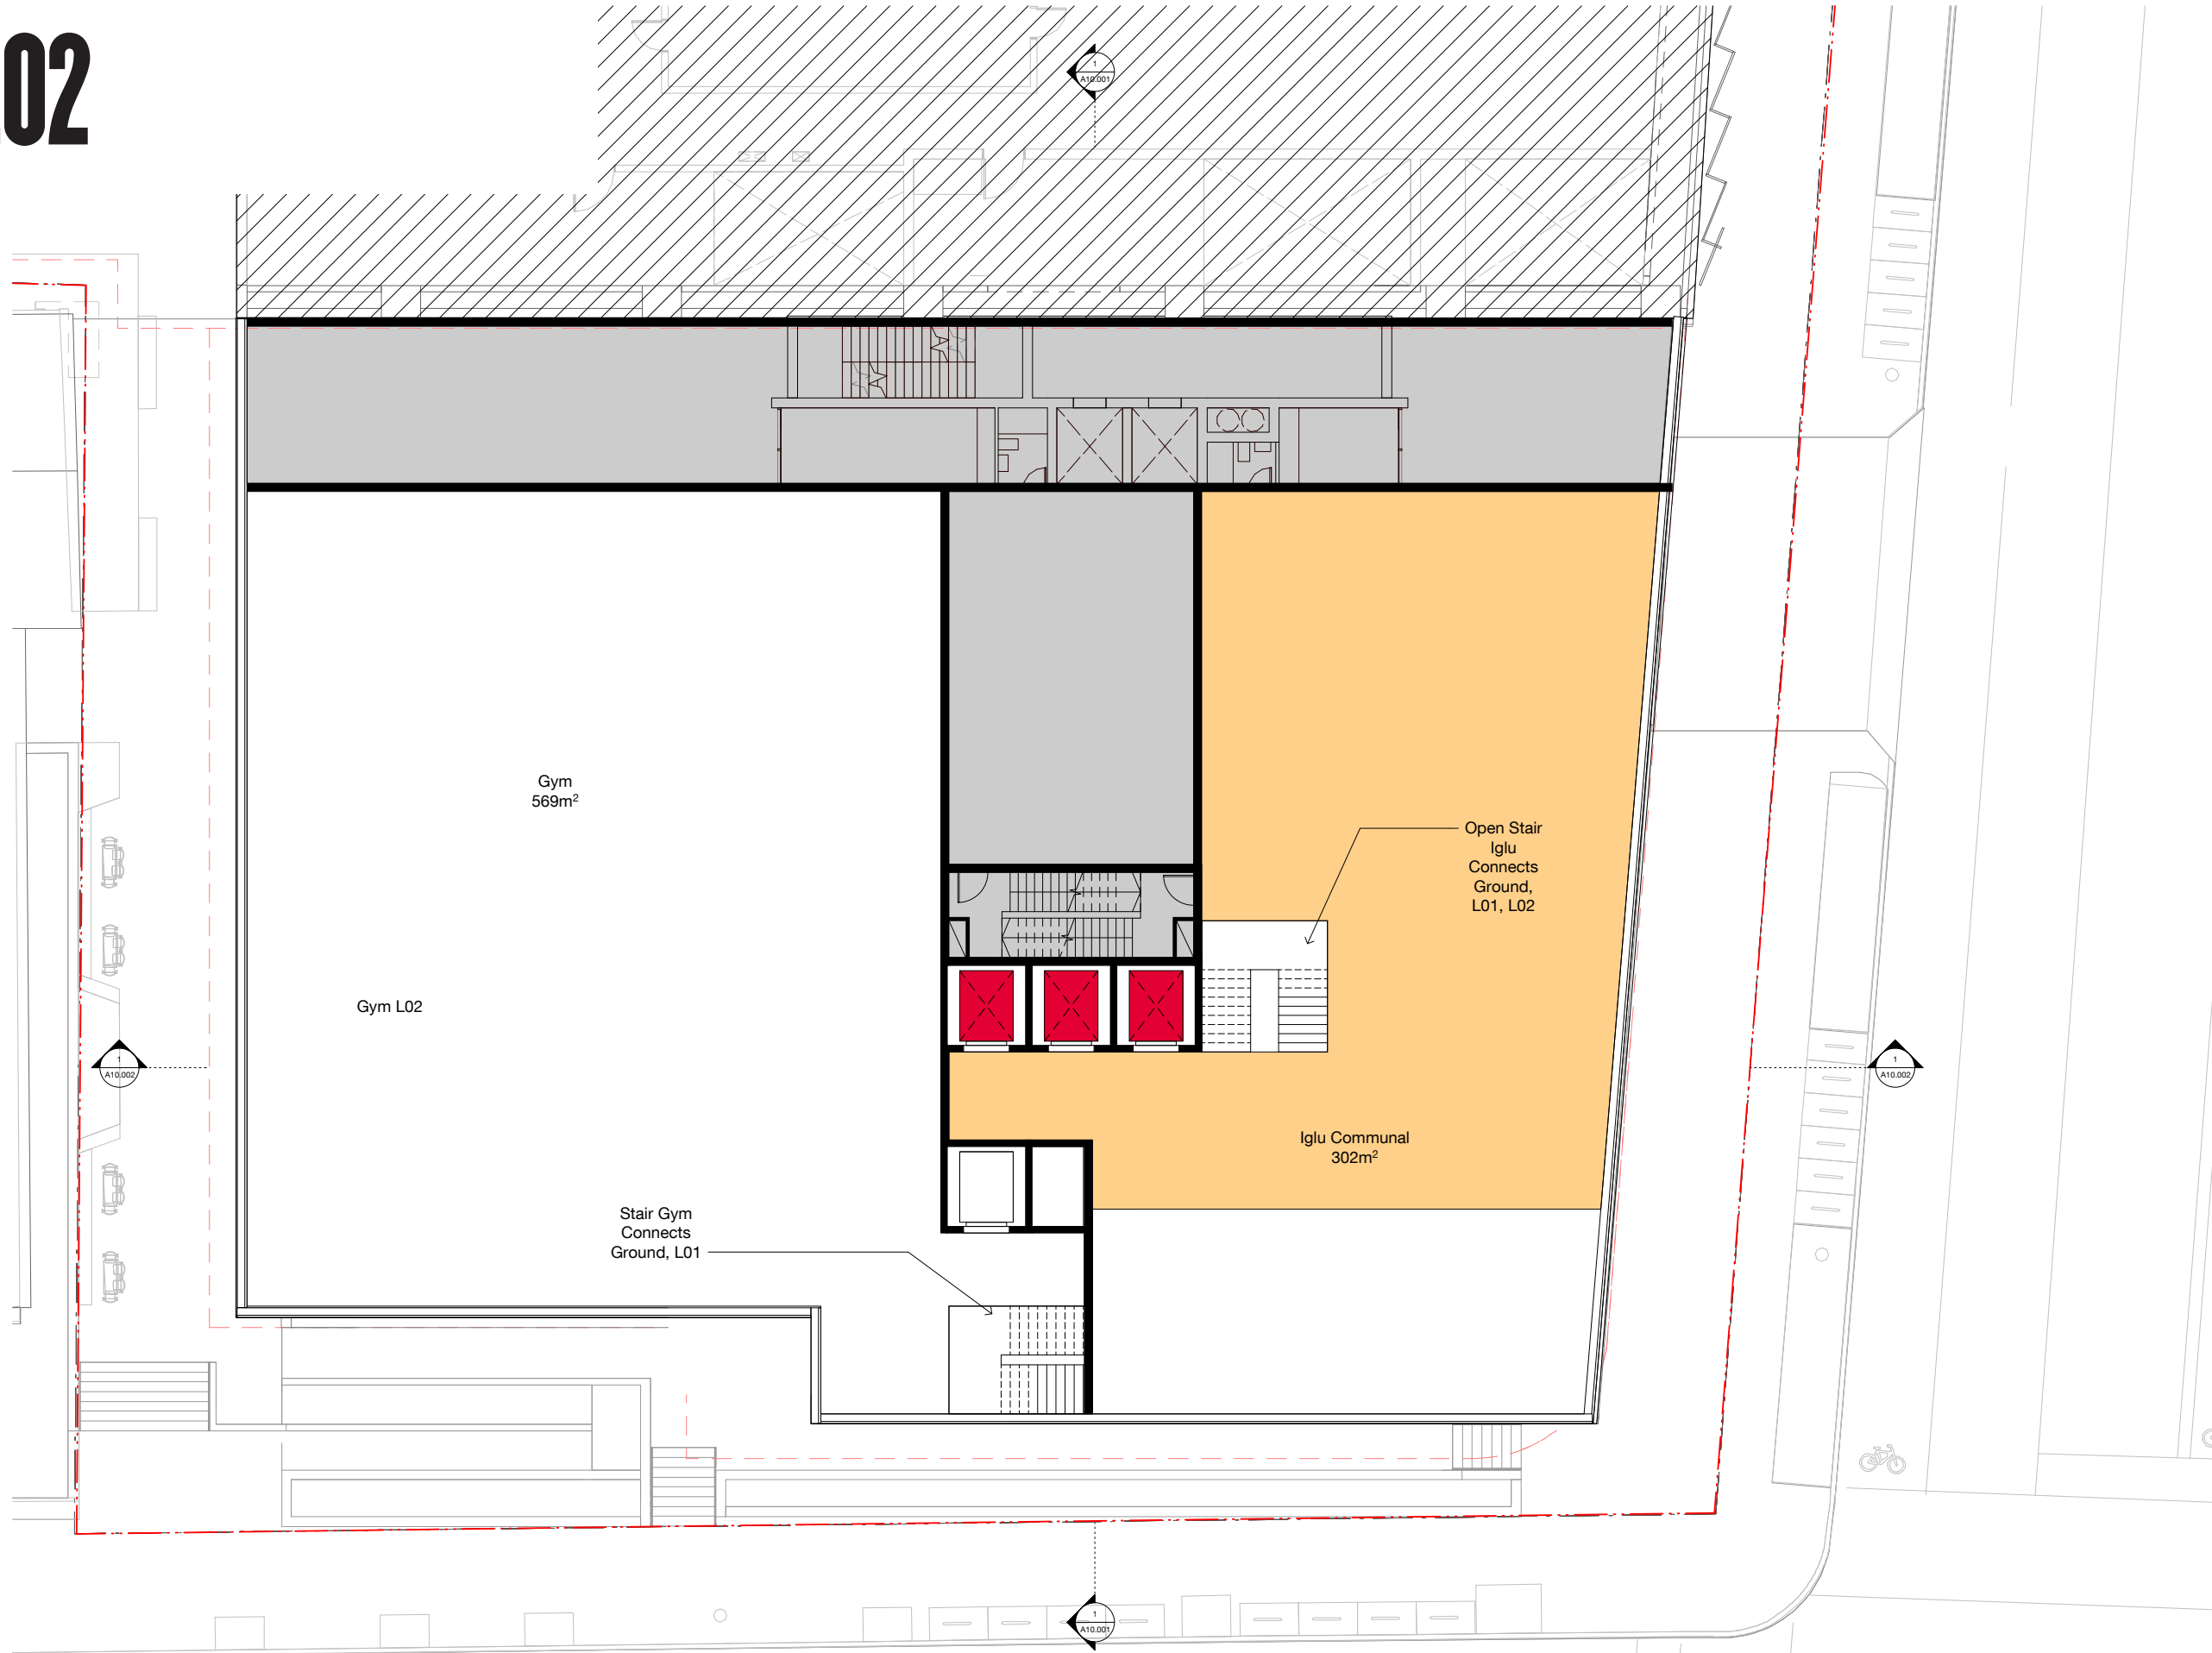

Check all dimensions and site conditions prior to commencement of any work, the purchase or ordering of any materials, fittings, plant, services or equipment and the preparation of shop drawings and or the fabrication of any components.

Do not scale drawings - refer to figured dimensions only. Any discrepancies shall immediately be referred to the architect for clarification.

All drawings may not be reproduced or distributed without prior permission from the architect.

Rev	Date	Description	Initial	Checked
-----	------	-------------	---------	---------

Iglu Waterloo ISD Building 3 (South)

Level 02

Status	Concept
Scale	1 : 100 @ A1
Drawn	MH
Project No.	S11285
Plot Date	19/12/2019 11:21:31 AM

BIM	
Drawing no.	Revision

A03.102

Melbourne 1 Nicholson Street
Melbourne VIC 3000 Australia
T 03 8664 6200 F 03 8664 6300
email mel@batesmart.com.au
http://www.batesmart.com.au


Sydney 43 Brisbane Street
Surry Hills NSW 2010 Australia
T 02 8354 5100 F 02 8354 5199
email syd@batesmart.com.au
http://www.batesmart.com.au

Bates Smart Pty Ltd ABN 70 004 999 400

BATESSMART™



CONCEPT BATESSMART™

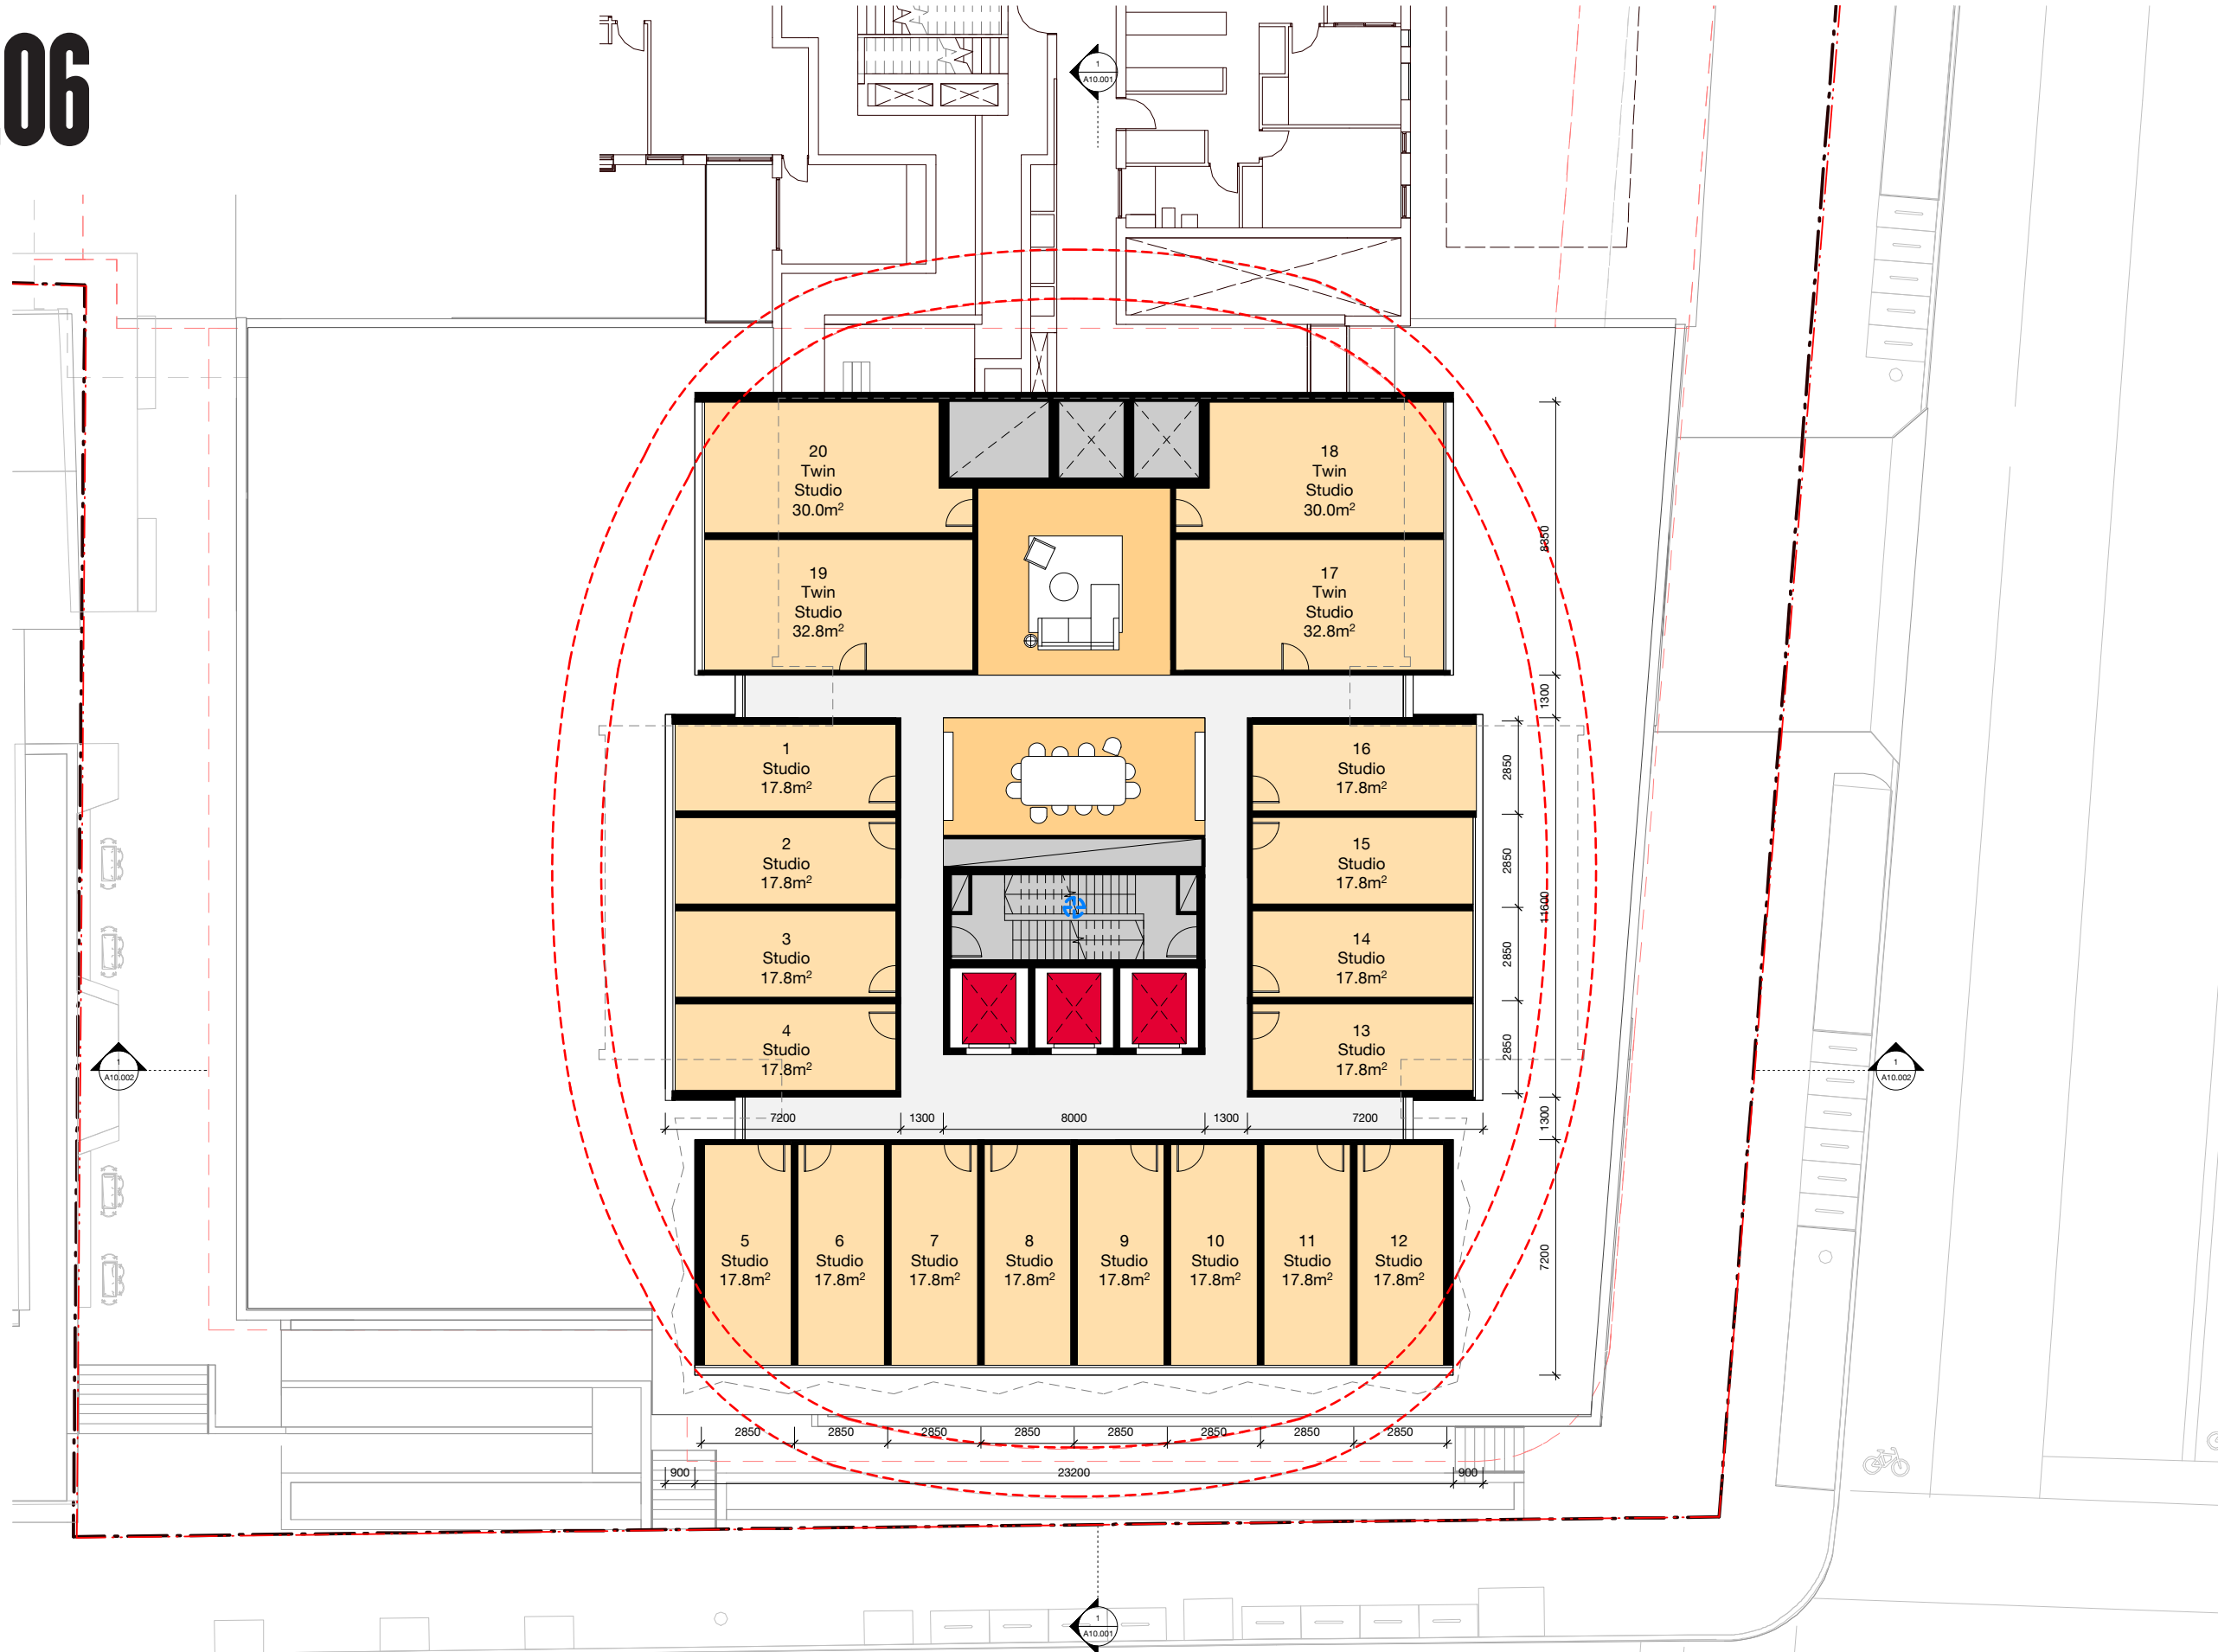

Rev	Date	Description	Initial	Checked
-----	------	-------------	---------	---------

Iglu Waterloo ISD Building 3 (South)

Level 06

Status	Concept
Scale	1 : 100 @ A1
Drawn	MH
Project No.	S11285
Plot Date	19/12/2019 11:21:45 AM
BIM	

Drawing no.	Revision
-------------	----------


A03.106

Melbourne 1 Nicholson Street
Melbourne VIC 3000 Australia
T 03 8664 6200 F 03 8664 6300
email mel@batesmart.com.au
http://www.batesmart.com.au

Sydney 43 Brisbane Street
Surry Hills NSW 2010 Australia
T 02 8354 5100 F 02 8354 5199
email syd@batesmart.com.au
http://www.batesmart.com.au

Bates Smart Pty Ltd ABN 70 004 999 400

L15

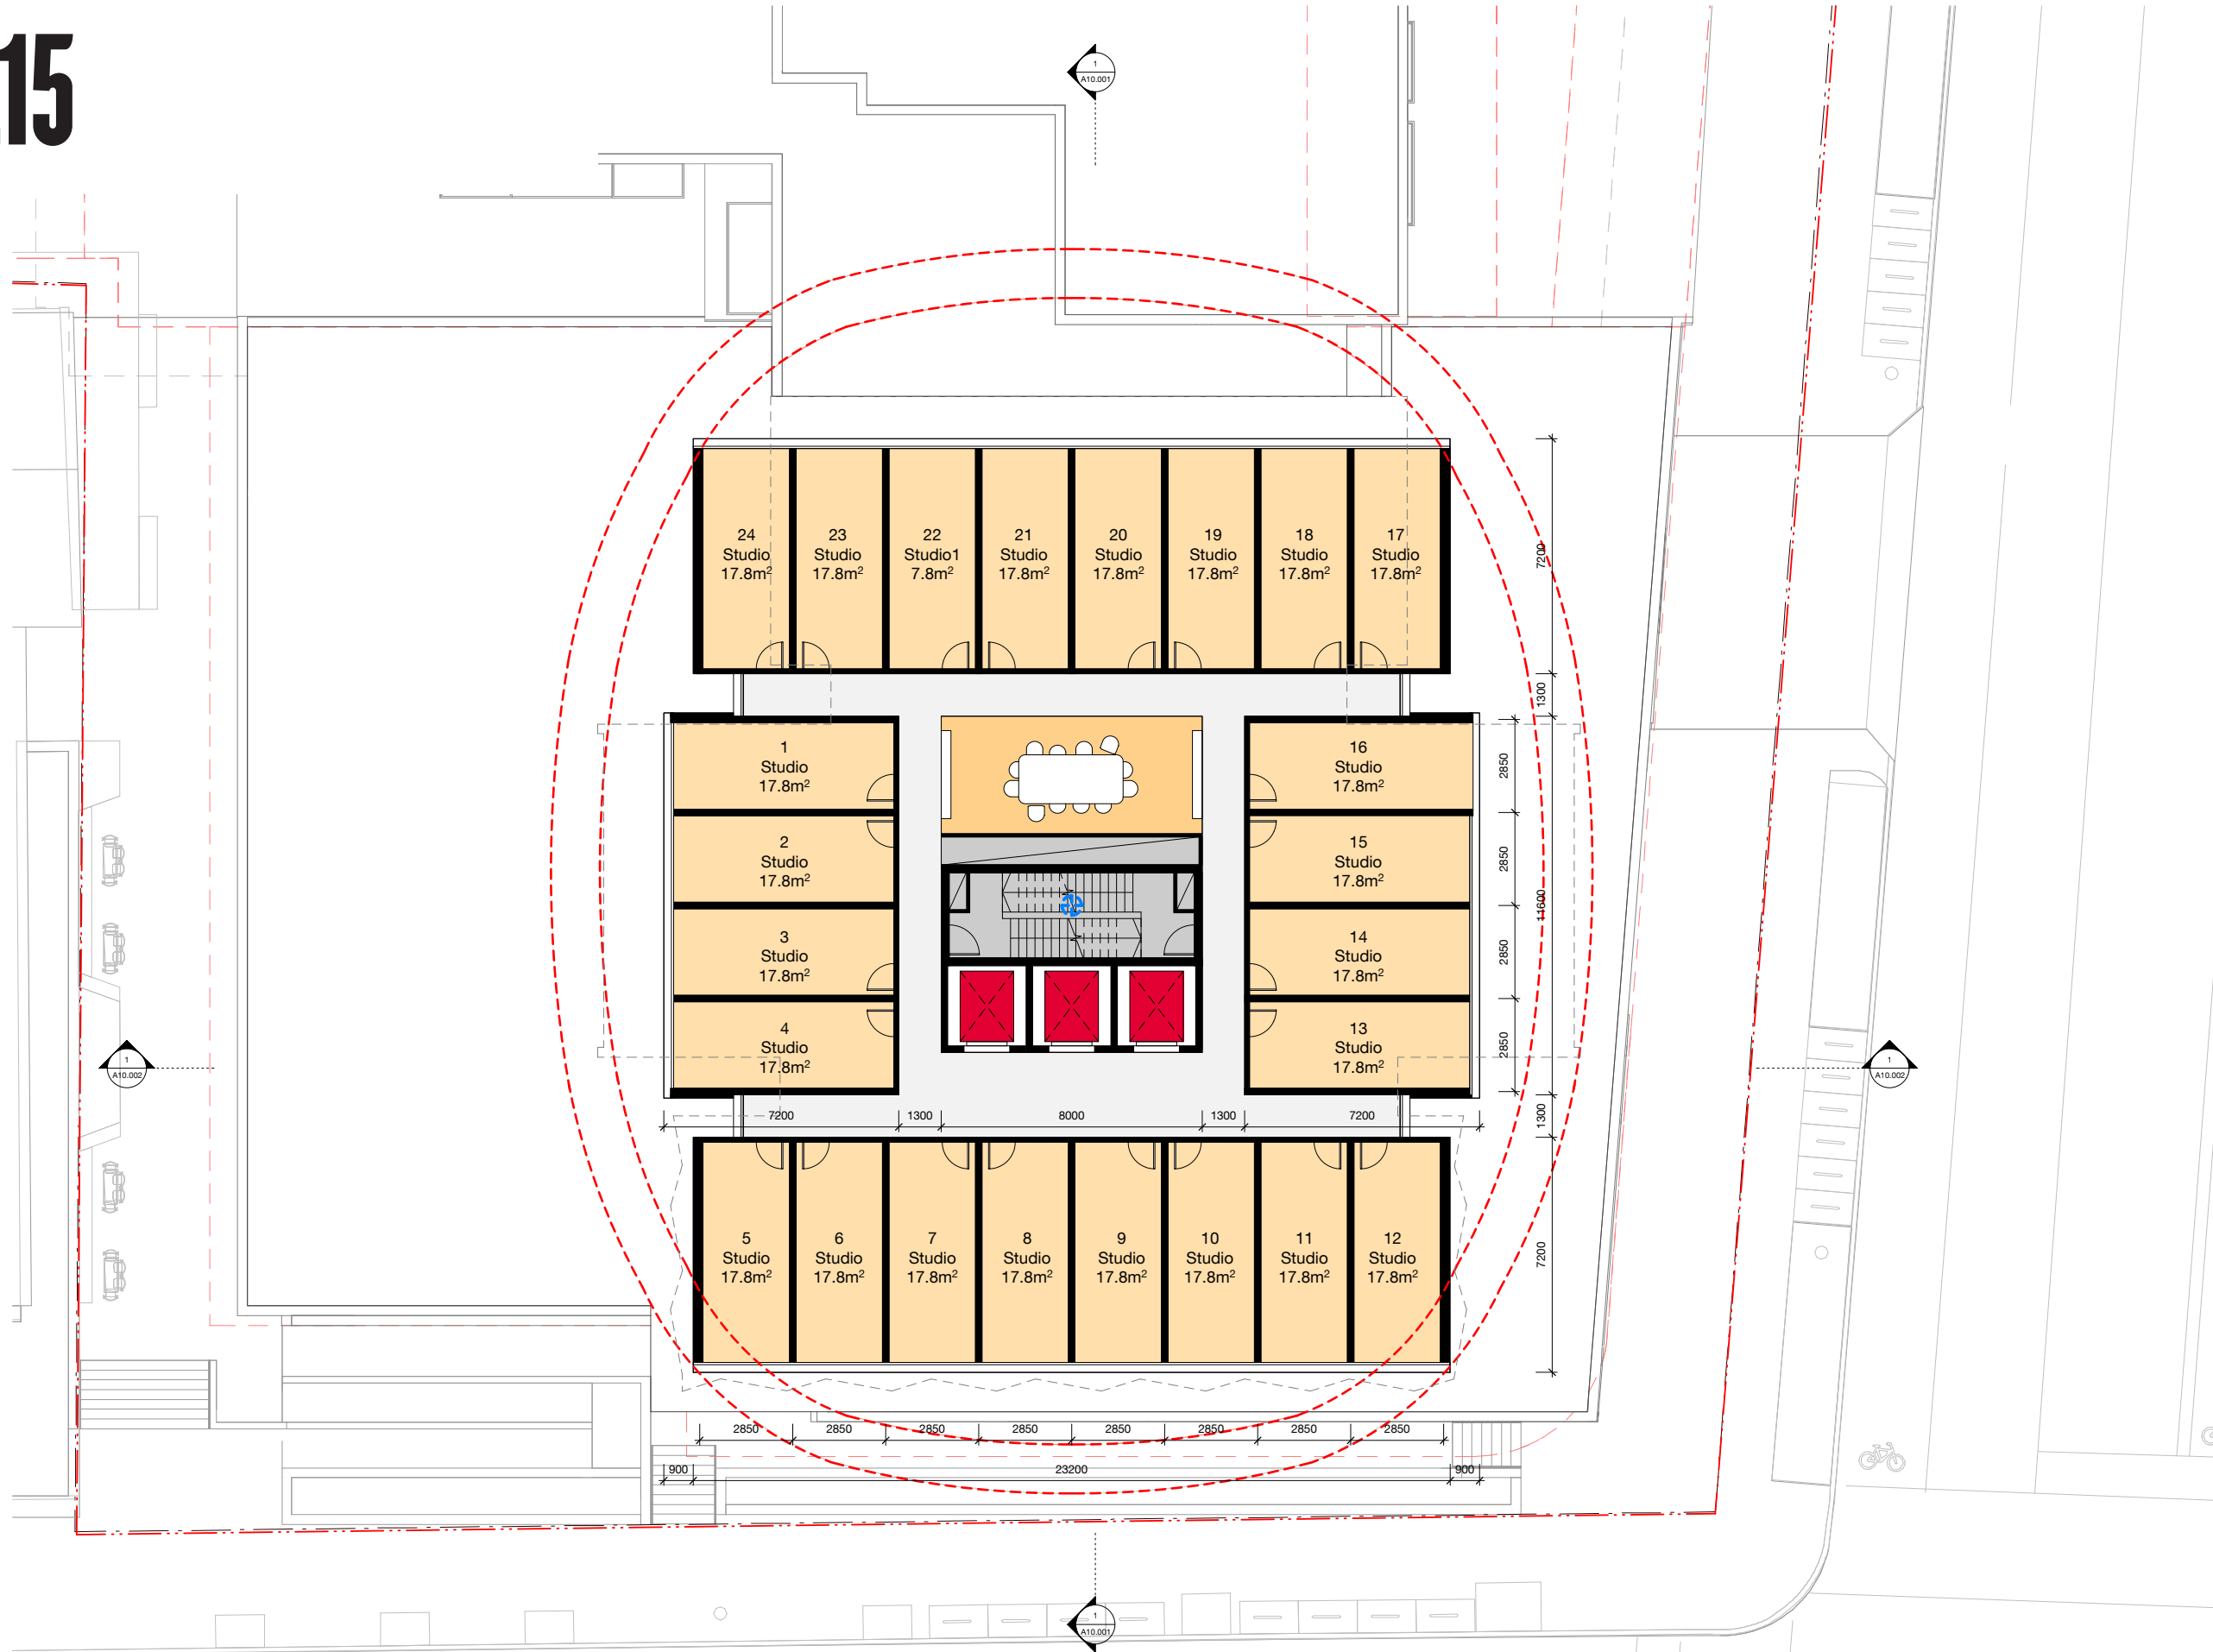

Check all dimensions and site conditions prior to commencement of any work, the purchase or ordering of any materials, fittings, plant, services or equipment and the preparation of shop drawings and or the fabrication of any components.

Do not scale drawings - refer to figured dimensions only. Any discrepancies shall immediately be referred to the architect for clarification.

All drawings may not be reproduced or distributed without prior permission from the architect.

Rev	Date	Description	Initial	Checked
-----	------	-------------	---------	---------

Iglu Waterloo ISD
Building 3 (South)

Level 15

Status	Concept		
Scale	1 : 100	@ A1	
Drawn	MH	Checked	-
Project No.	S11285		
Plot Date	19/12/2019 11:21:52 AM		
BIM			
Drawing no.	Revision		

A03.115

Melbourne 1 Nicholson Street
Melbourne VIC 3000 Australia
T 03 8664 6200 F 03 8664 6300
email mel@batesmart.com.au
http://www.batesmart.com.au

Sydney 43 Brisbane Street
Surry Hills NSW 2010 Australia
T 02 8354 5100 F 02 8354 5199
email syd@batesmart.com.au
http://www.batesmart.com.au


Bates Smart Pty Ltd ABN 70 004 999 400

BATESSMART™



CONCEPT BATESSMART™

SECTION E-W

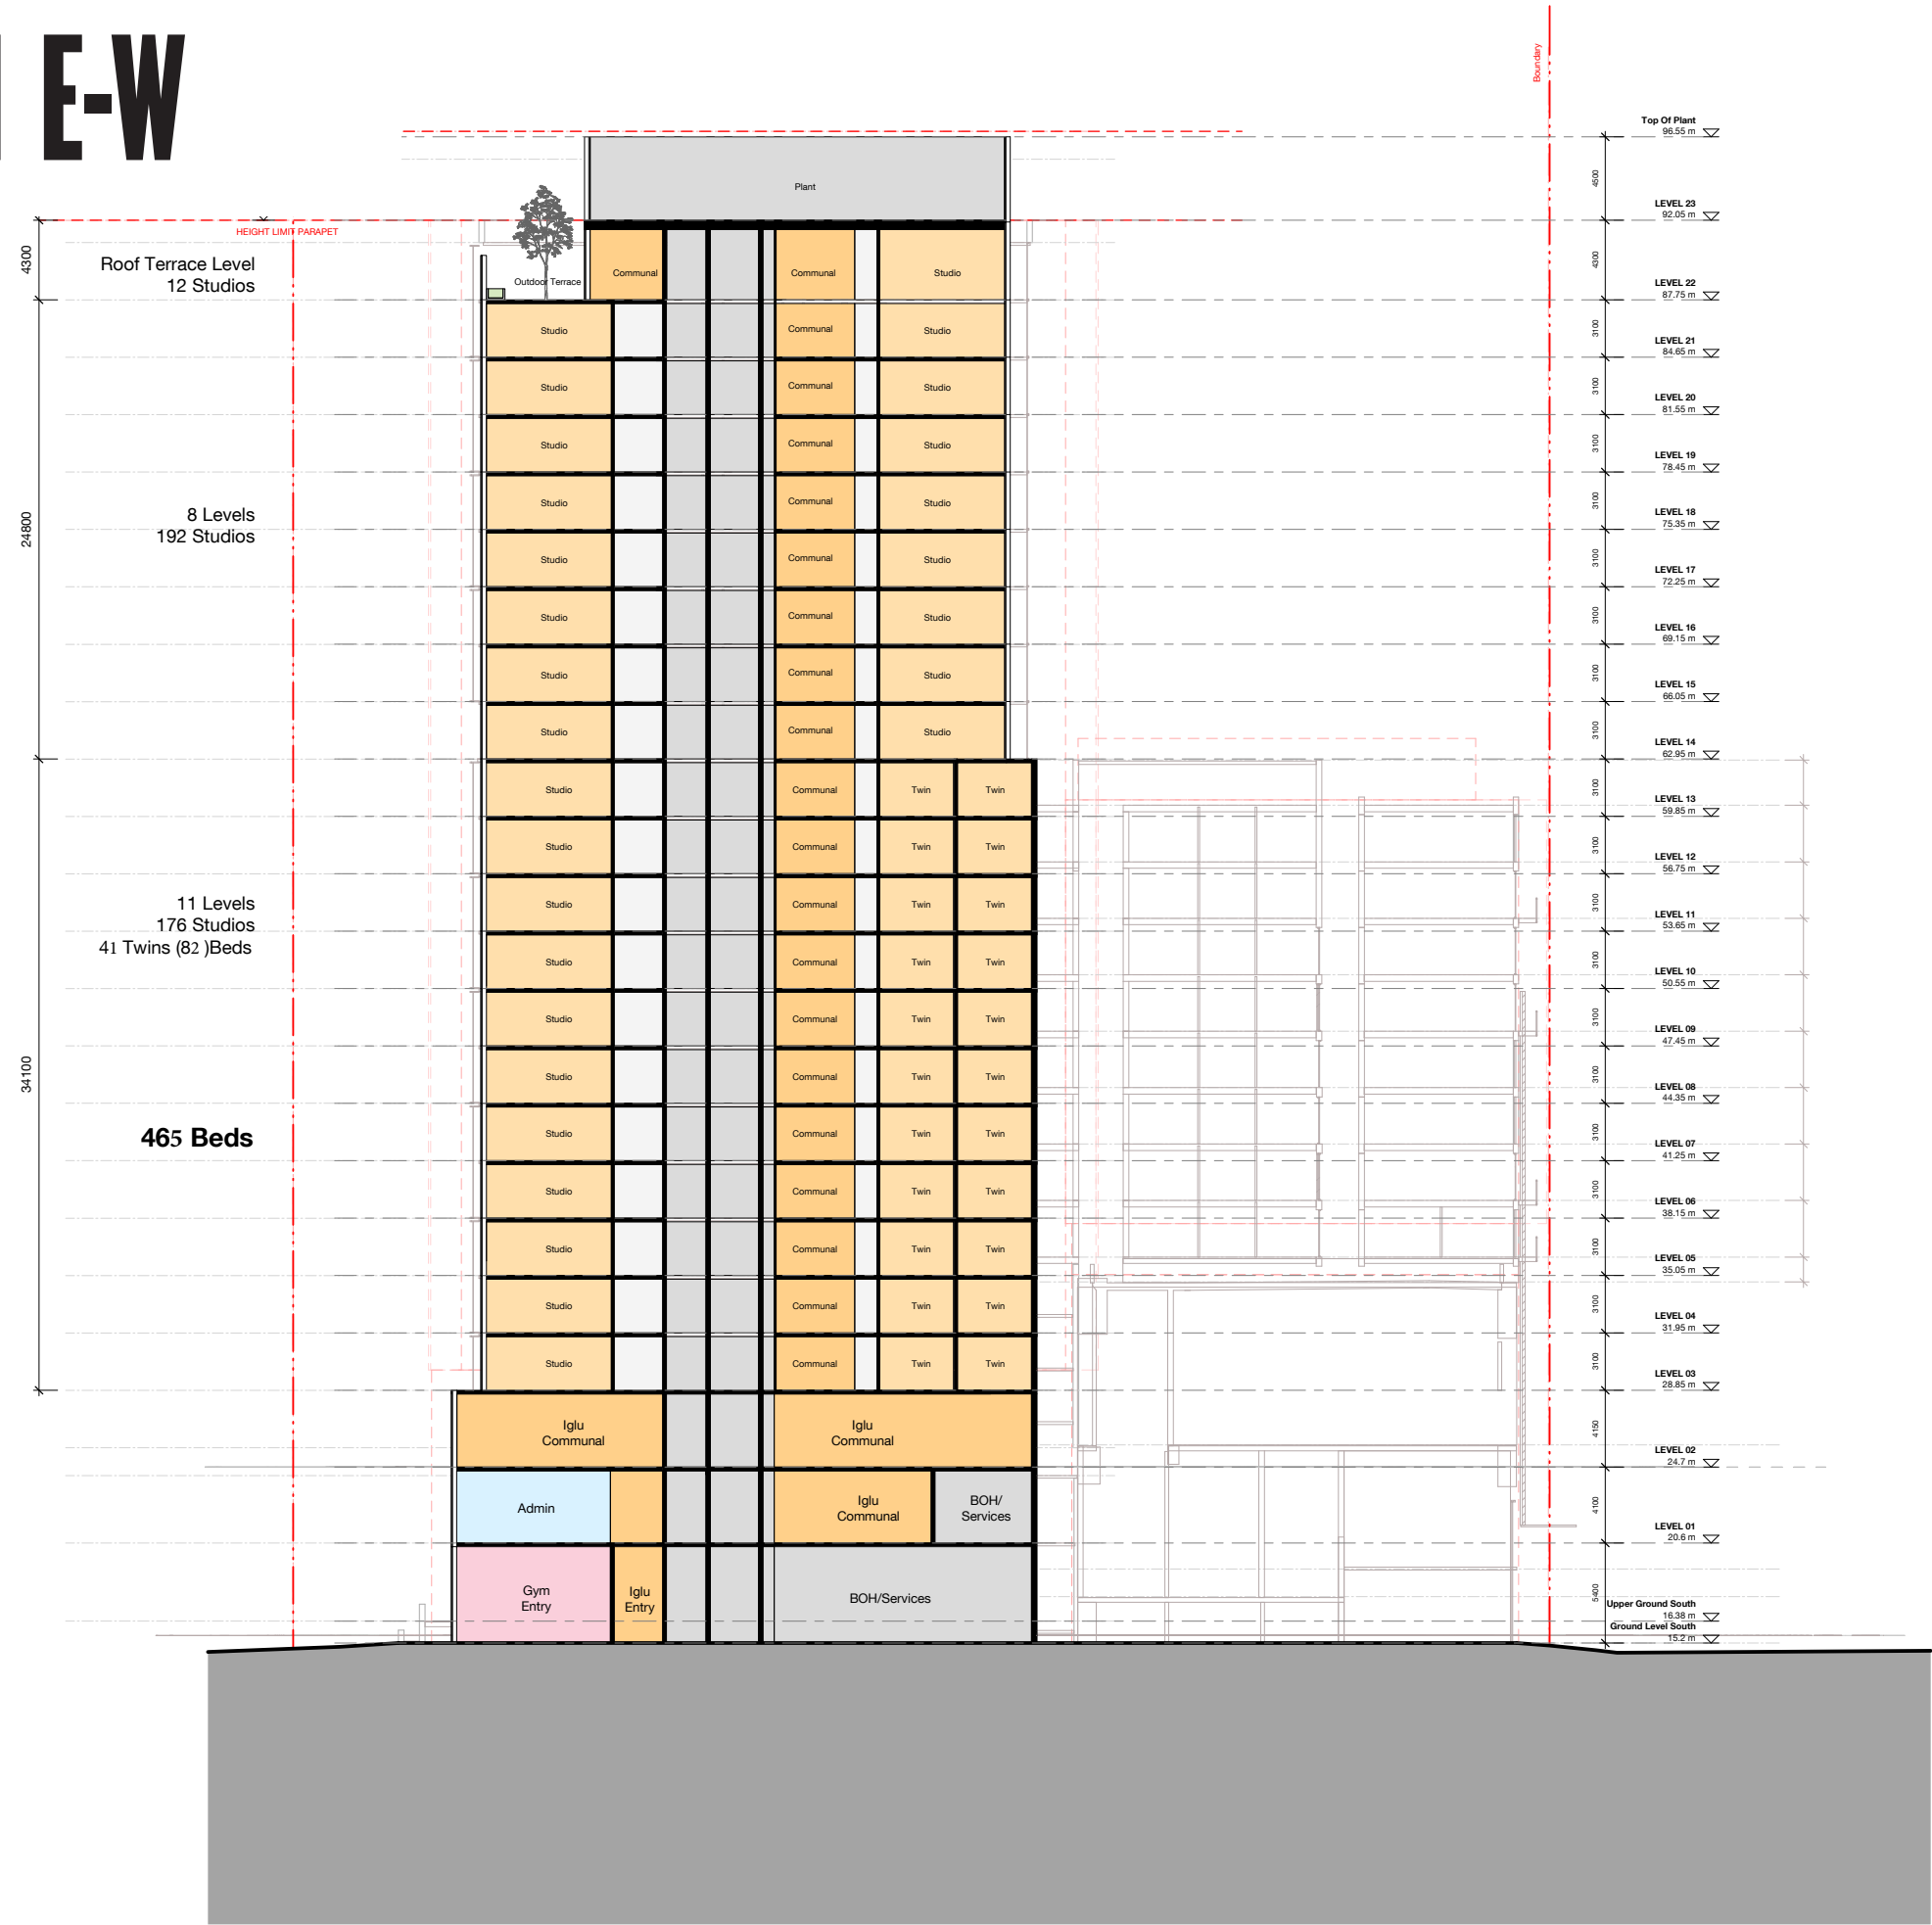

Check all dimensions and site conditions prior to commencement of any work, the purchase or ordering of any materials, fittings, plant, services or equipment and the preparation of shop drawings and or the fabrication of any components.

Do not scale drawings - refer to figured dimensions only. Any discrepancies shall immediately be referred to the architect for clarification.

All drawings may not be reproduced or distributed without prior permission from the architect.

Rev	Date	Description	Initial	Checked
-----	------	-------------	---------	---------

Iglu Waterloo ISD
Building 3 (South)

Section E-W

Status	Concept
Scale	1 : 200 @ A1
Drawn	MH Checked
Project No.	S11285
Plot Date	19/12/2019 11:22:12 AM
BIM	

Drawing no.	Revision
A10.001	

Melbourne 1 Nicholson Street
Melbourne VIC 3000 Australia
T 03 8664 6200 F 03 8664 6300
email mel@batesmart.com.au
http://www.batesmart.com.au

Sydney 43 Brisbane Street
Surry Hills NSW 2010 Australia
T 02 8354 5100 F 02 8354 5199
email syd@batesmart.com.au
http://www.batesmart.com.au

Bates Smart Pty Ltd ABN 70 004 999 400

S:\11200-11285\11285_iglu\00_main\cad\BIM\models\iglu
Waterloo\iglu_Waterloo_06D.rvt

```
S:\1200-11299\11285_iglu\00_main\ca'd\BIM\mode\Iglu
Waterfoolglu Waterfool OSD.rvt
```



BATESSMART™

100mm A1 FULL SIZE Plot Date & Time 4/16/2019 12:44:51 PM




FOR TENDER


REV.	BY	DATE	DESCRIPTION	APPD.
3	SJ	16.04.2019	FOR TENDER	JF
2	LG	09.04.2019	FOR TENDER	JF
1	JS	05.04.2019	FOR TENDER	JF
A1 Original Co-ordinate System: MGA Zone 56 Height Datum: A.H.D. This sheet may be prepared using colour and may be incomplete if copied				

SCALE

1:200 @ A1

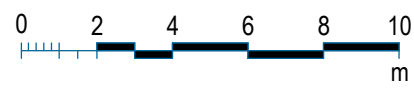

KEY PLAN

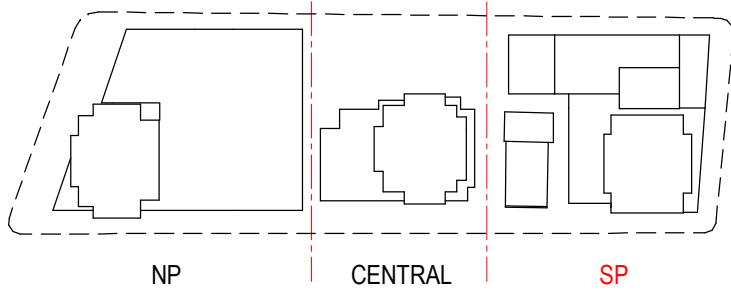

ISDP



CLIENT



The information shown on this drawing is for the purposes of the Sydney Metro Project only. No warranty is given or implied as to its suitability for any other purpose. The Service Providers accept no liability arising from the use of this drawing and the information shown thereon for any purpose other than the Sydney Metro Project.	
SERVICE PROVIDERS	
DRAWN	CY
DESIGNED	DA
DRG CHECK	CY
DESIGN CHECK	LG
APPROVED	JF

SYDNEY METRO

WATERLOO ISD

BOTANY ROAD ELEVATION

STATUS: TENDER

SHEET 1 OF 1


©

DRG No WMQ-BLD3-WBG-AR-DRG-A1060

REV.

3



100mm AT FULL SIZE Plot Date & Time 4/16/2019 12:44:56 PM

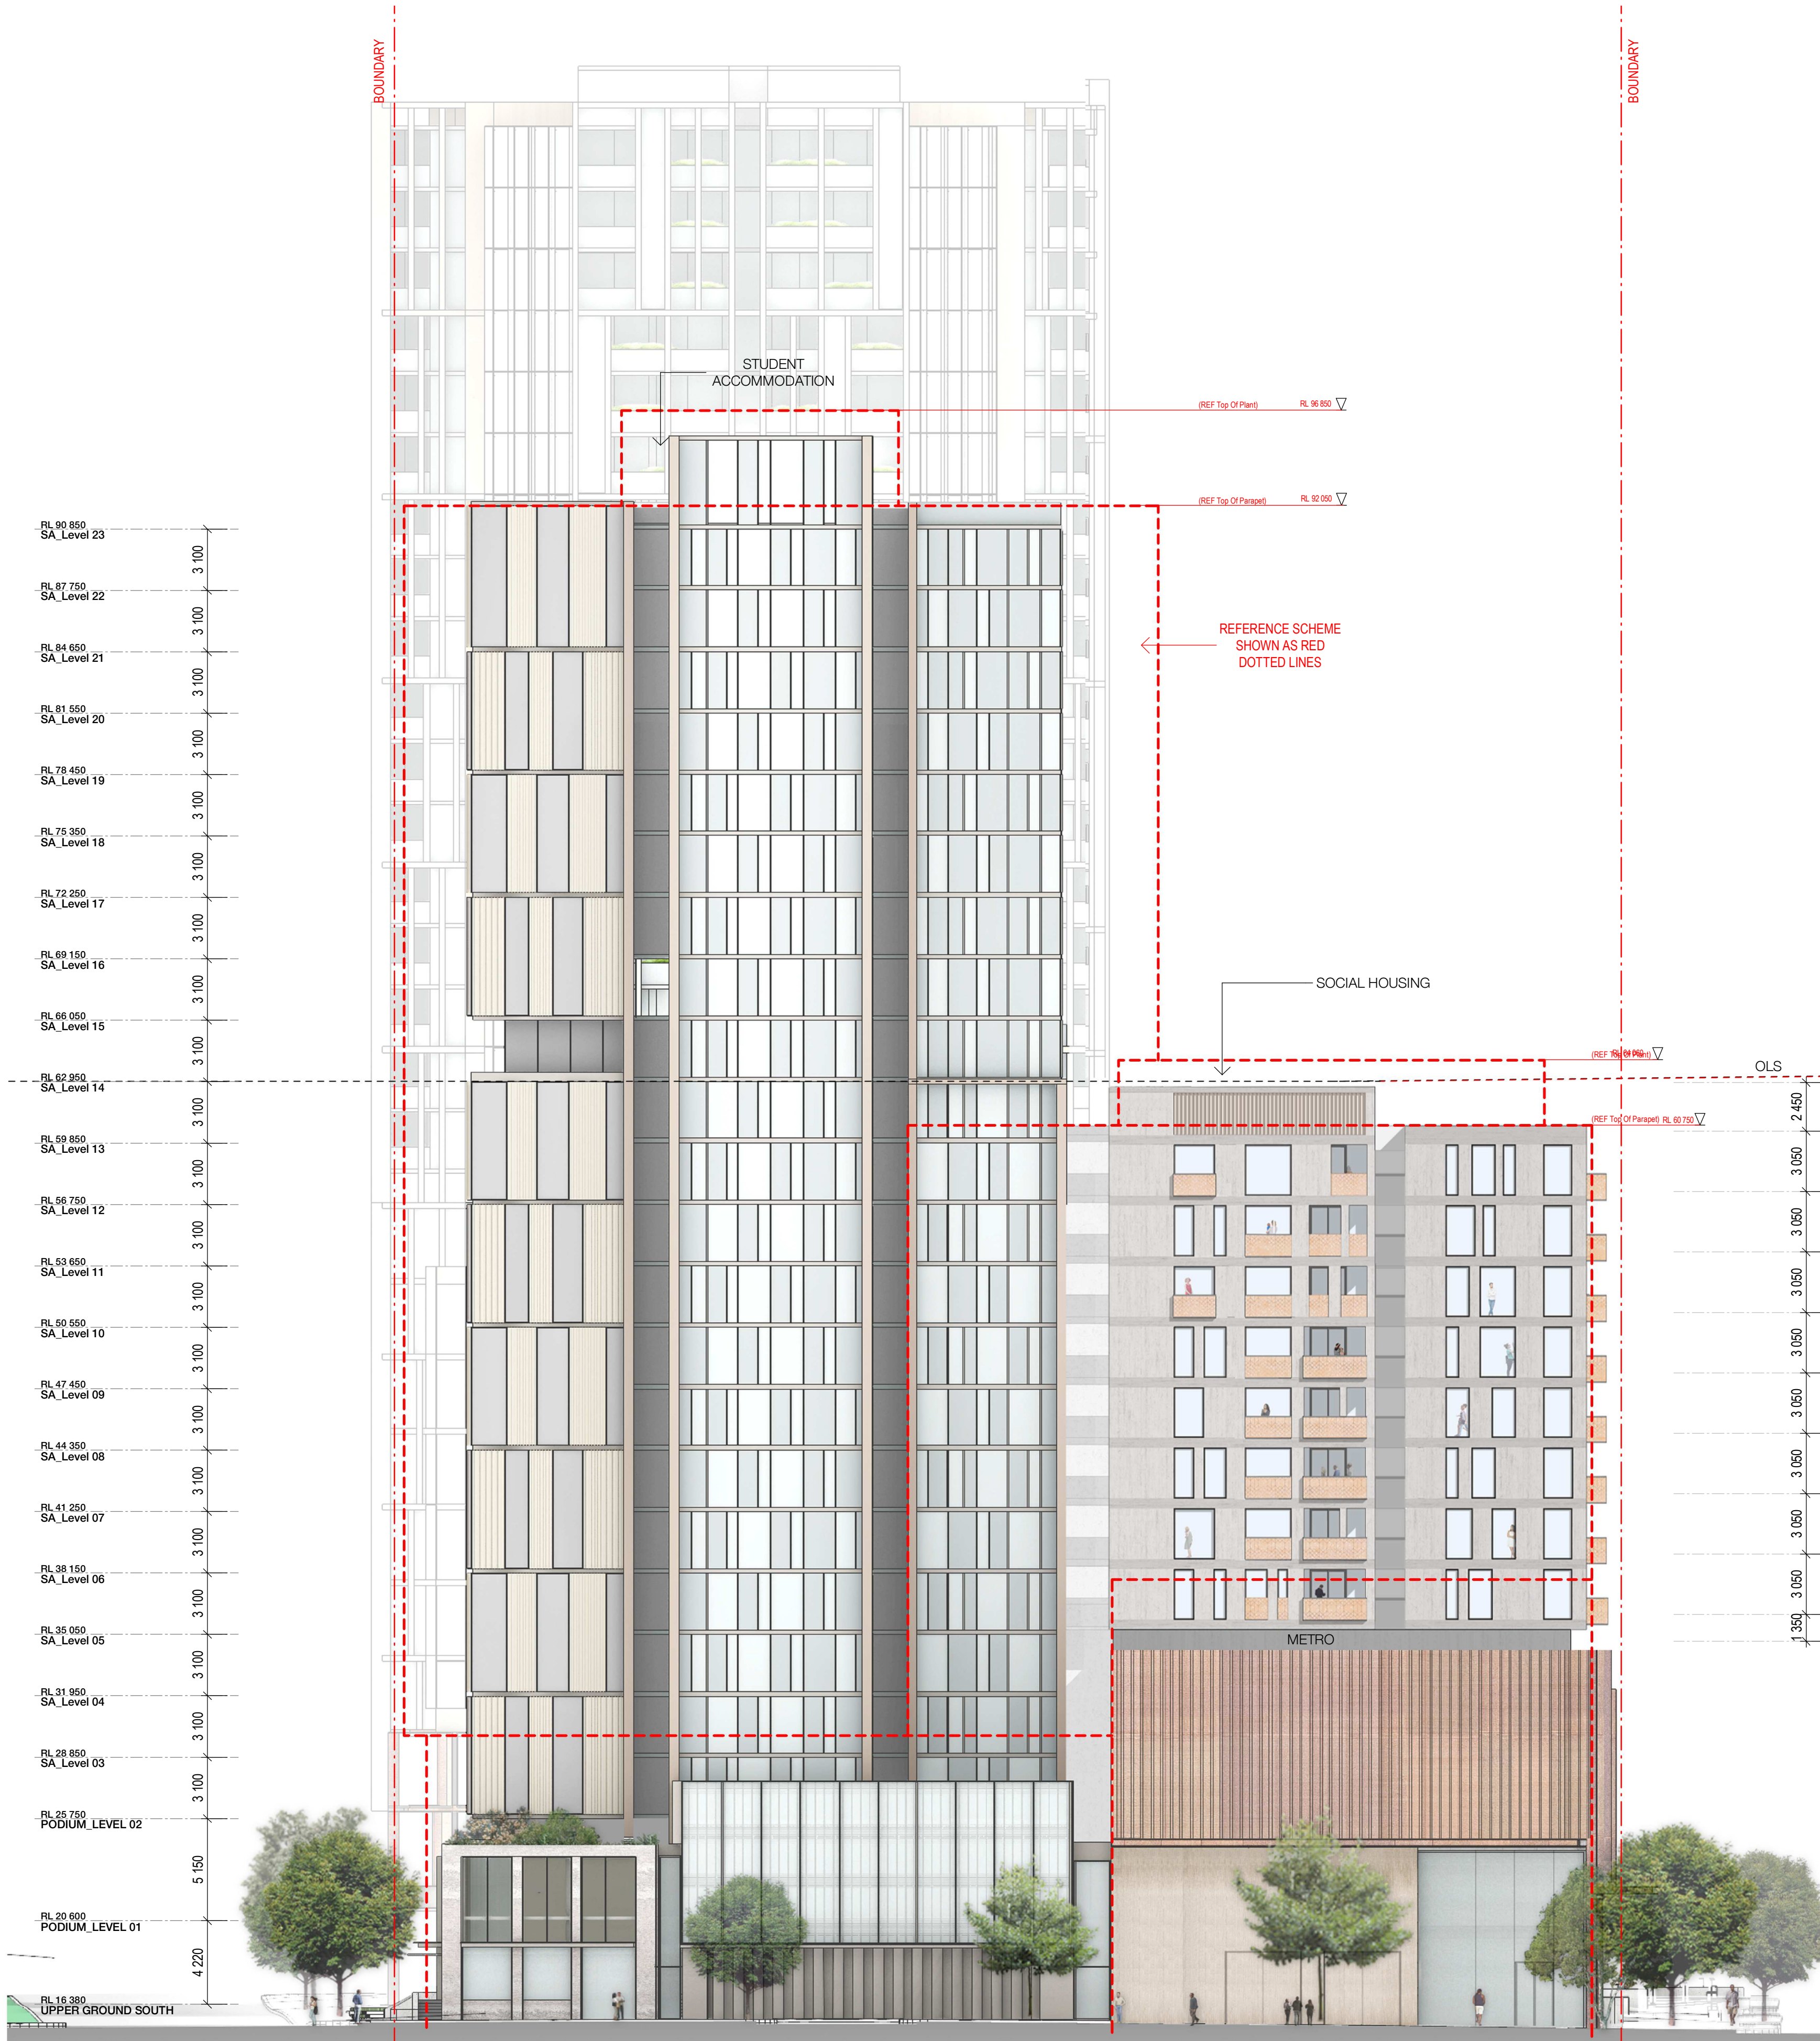

FOR TENDER

REV.	BY	DATE	DESCRIPTION	APPD.
3	SJ	16.04.2019	FOR TENDER	JF
2	LG	09.04.2019	FOR TENDER	JF
1	JS	05.04.2019	FOR TENDER	JF


A1 Original	Co-ordinate System: MGA Zone 56	Height Datum: A.H.D.	This sheet may be prepared using colour and may be incomplete if copied
-------------	---------------------------------	----------------------	---

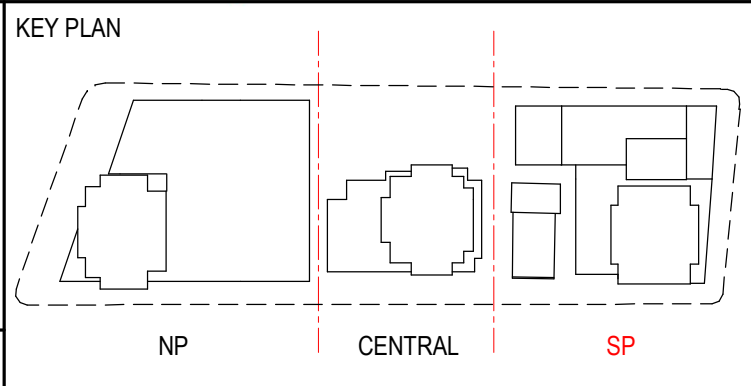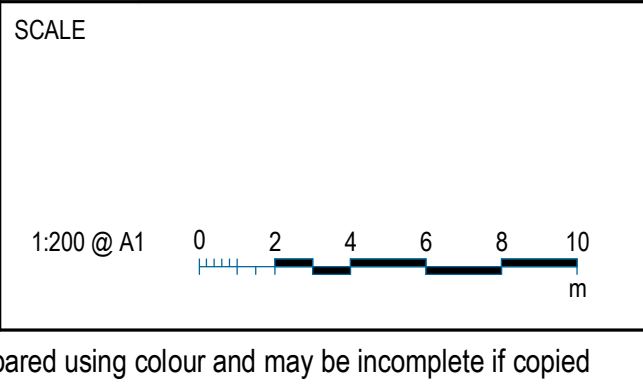

The information shown on this drawing is for the purposes of the Sydney Metro Project only. No warranty is given or implied as to its suitability for any other purpose. The Service Providers accept no liability arising from the use of this drawing and the information shown thereon for any purpose other than the Sydney Metro Project.	
SERVICE PROVIDERS	
DRAWN	CY
DESIGNED	DA
DRG CHECK	CY
DESIGN CHECK	LG
APPROVED	JF

SYDNEY METRO		
WATERLOO ISD		
WELLINGTON STREET ELEVATION		
STATUS: TENDER	SHEET 1 OF 1	©
DRG No WMQ-BLD3-WBG-AR-DRG-A1061		REV. 3

100mm A1 FULL SIZE Plot Date & Time 09-Apr-19 5:48:58 PM

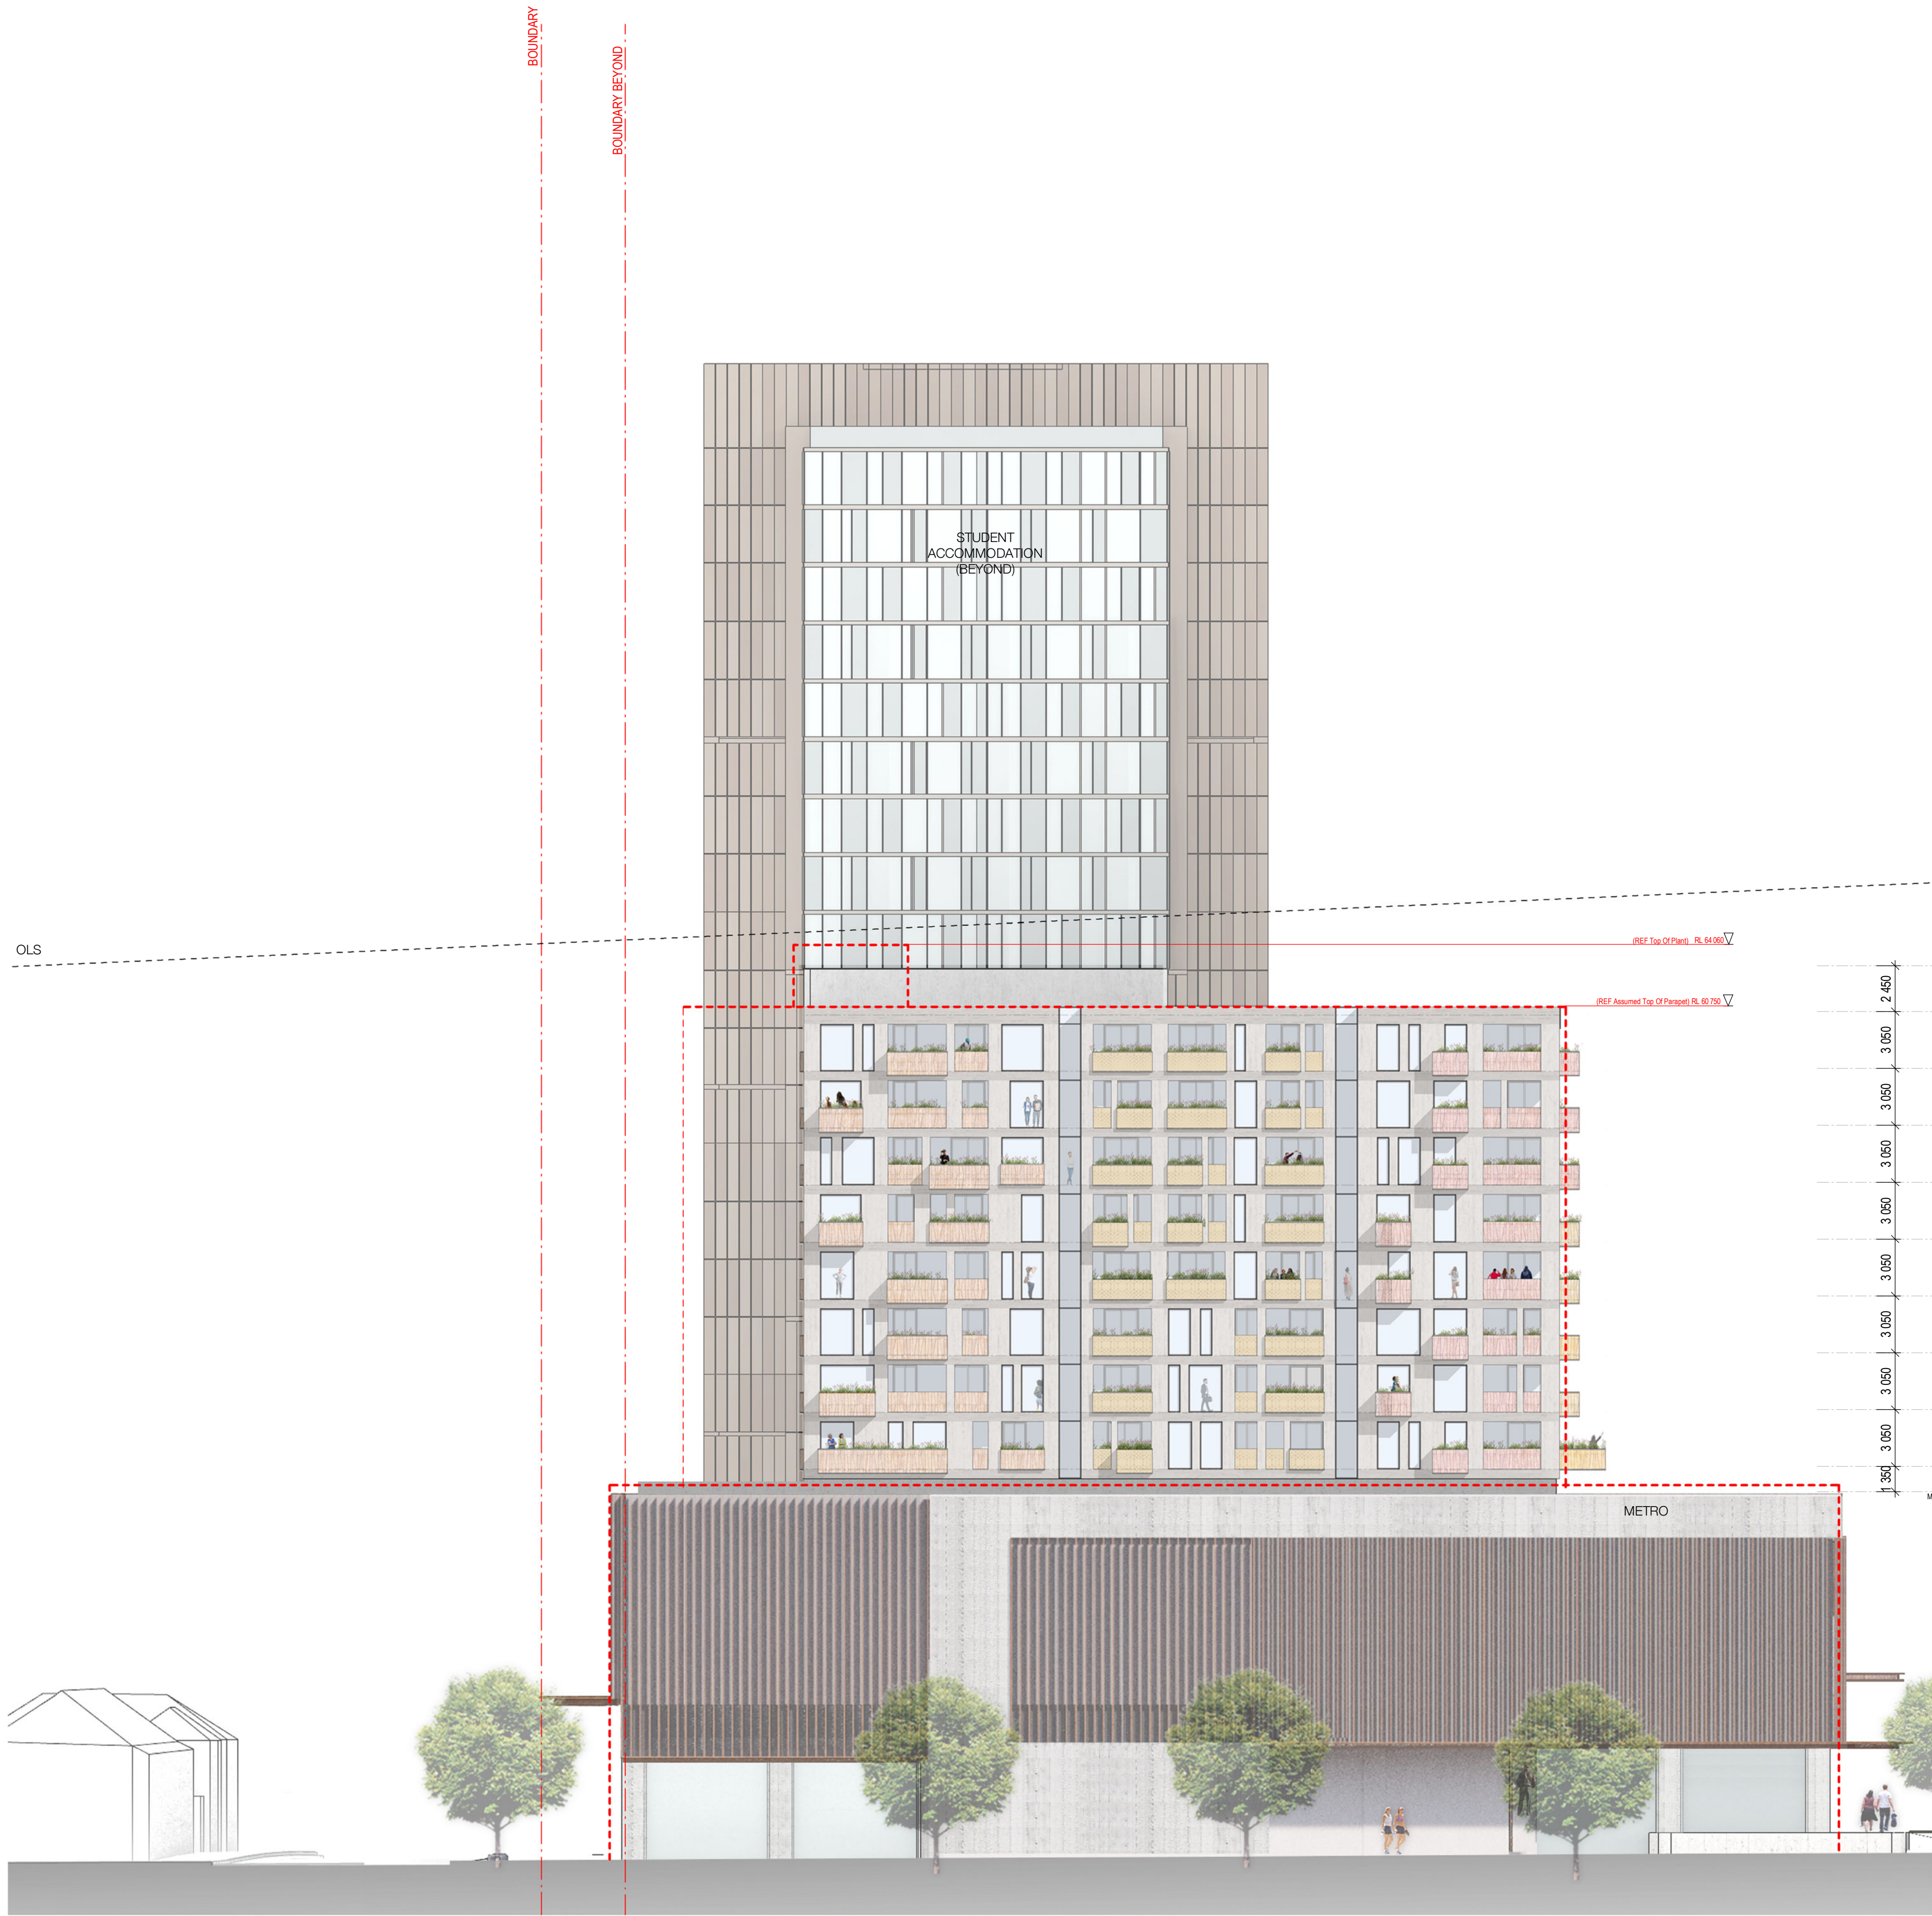

FOR TENDER

REV.	BY	DATE	DESCRIPTION	APPD.
2	LG	09.04.2019	FOR TENDER	JF
1	JS	05.04.2019	FOR TENDER	JF

A1 Original	Co-ordinate System: MGA Zone 56	Height Datum: A.H.D.	This sheet may be prepared using colour and may be incomplete if copied
-------------	---------------------------------	----------------------	---

SCALE
1:200 @ A1
0 2 4 6 8 10 m

KEY PLAN
NP CENTRAL SP



The information shown on this drawing is for the purposes of the Sydney Metro Project only. No warranty is given or implied as to its suitability for any other purpose. The Service Providers accept no liability arising from the use of this drawing and the information shown thereon for any purpose other than the Sydney Metro Project.	
SERVICE PROVIDERS	
WOODS BAGOT	DRAWN _____ CY
	DESIGNED _____ DA
JOHN McASLAN	DRG CHECK _____ CY
+ PARTNERS	DESIGN CHECK _____ LG
	APPROVED _____ JF