



No.	Description	Date	By	Chk.
-----	-------------	------	----	------

© copyright of **dem** (austr) Pty limited also to 085 486 844.
No reproduction, use or distribution of information appears on this document without **dem** (austr) Pty limited prior consent is prohibited.

Any reports, drawings, designs or information included or referenced to be prepared and/or provided by any other party, including the interpretation, is the sole responsibility of the party who prepared the report/drawing, design or information and does not constitute a representation of **dem** (austr) Pty limited. **dem** (austr) Pty limited expressly takes no responsibility for any documents, design or other material prepared by any other party.

All structures shown such as stairs, ramps, subgrade, benches, seats, handrails, bollards, waste frames, playground equipment, fences and the like that are indicated on the drawings, are indicated as design intent only. Before Structural Engineer's documents for detailed engineering requirements should be all supporting structural details of these elements where specific support structural information is not shown to the design documents the Engineer shall allow to provide all necessary structural supports / loadings as required to ensure installers are structurally sound and adequate to suit the installation. The Contractor shall be responsible for providing all necessary structural engineering inputs & calculations necessary to satisfy this requirement.

Figure dimensions to be taken in preference to scaled dimensions, verify all dimensions on the job before preparing shop drawings or commencing work. Dimensions shown are computer generated and the Contractor is to apply standard building tolerances.

Further suitable to the use as stipulated by the relevant authorities only if installed and checked by an authorised **dem** (austr) Pty limited representative.

Lead Consultant / MEP / Structures




PO BOX 5036 WEST CHATSWOOD NSW 1515
02 1566 8000
www.dem.com.au



Client

Keyplan

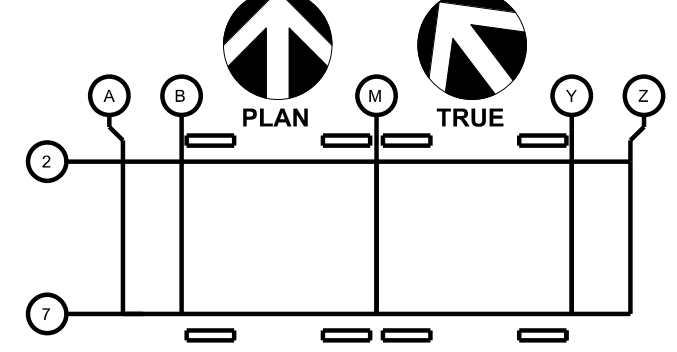

Project
SYD01
6 Honeman Close,
Huntingwood NSW 2148
Drawing Title
LOCATION PLAN

Status
SEARs Scoping Packing Submission
Scale @ A0 1:10000

Project No. 4555-01

Drawing No. **SYD01-A-SE-00001** Rev -01