


DATE PLOTTED: 19 February 2018 12:58 PM BY: BRENDAN LARKIN

XREFs: XR-600340-15-23-CI-DRAINAGE
CAD FILE: N:\Urban\6000 - 6099\600340 - Masterplan\Sketches\600340-SK583(1).dwg

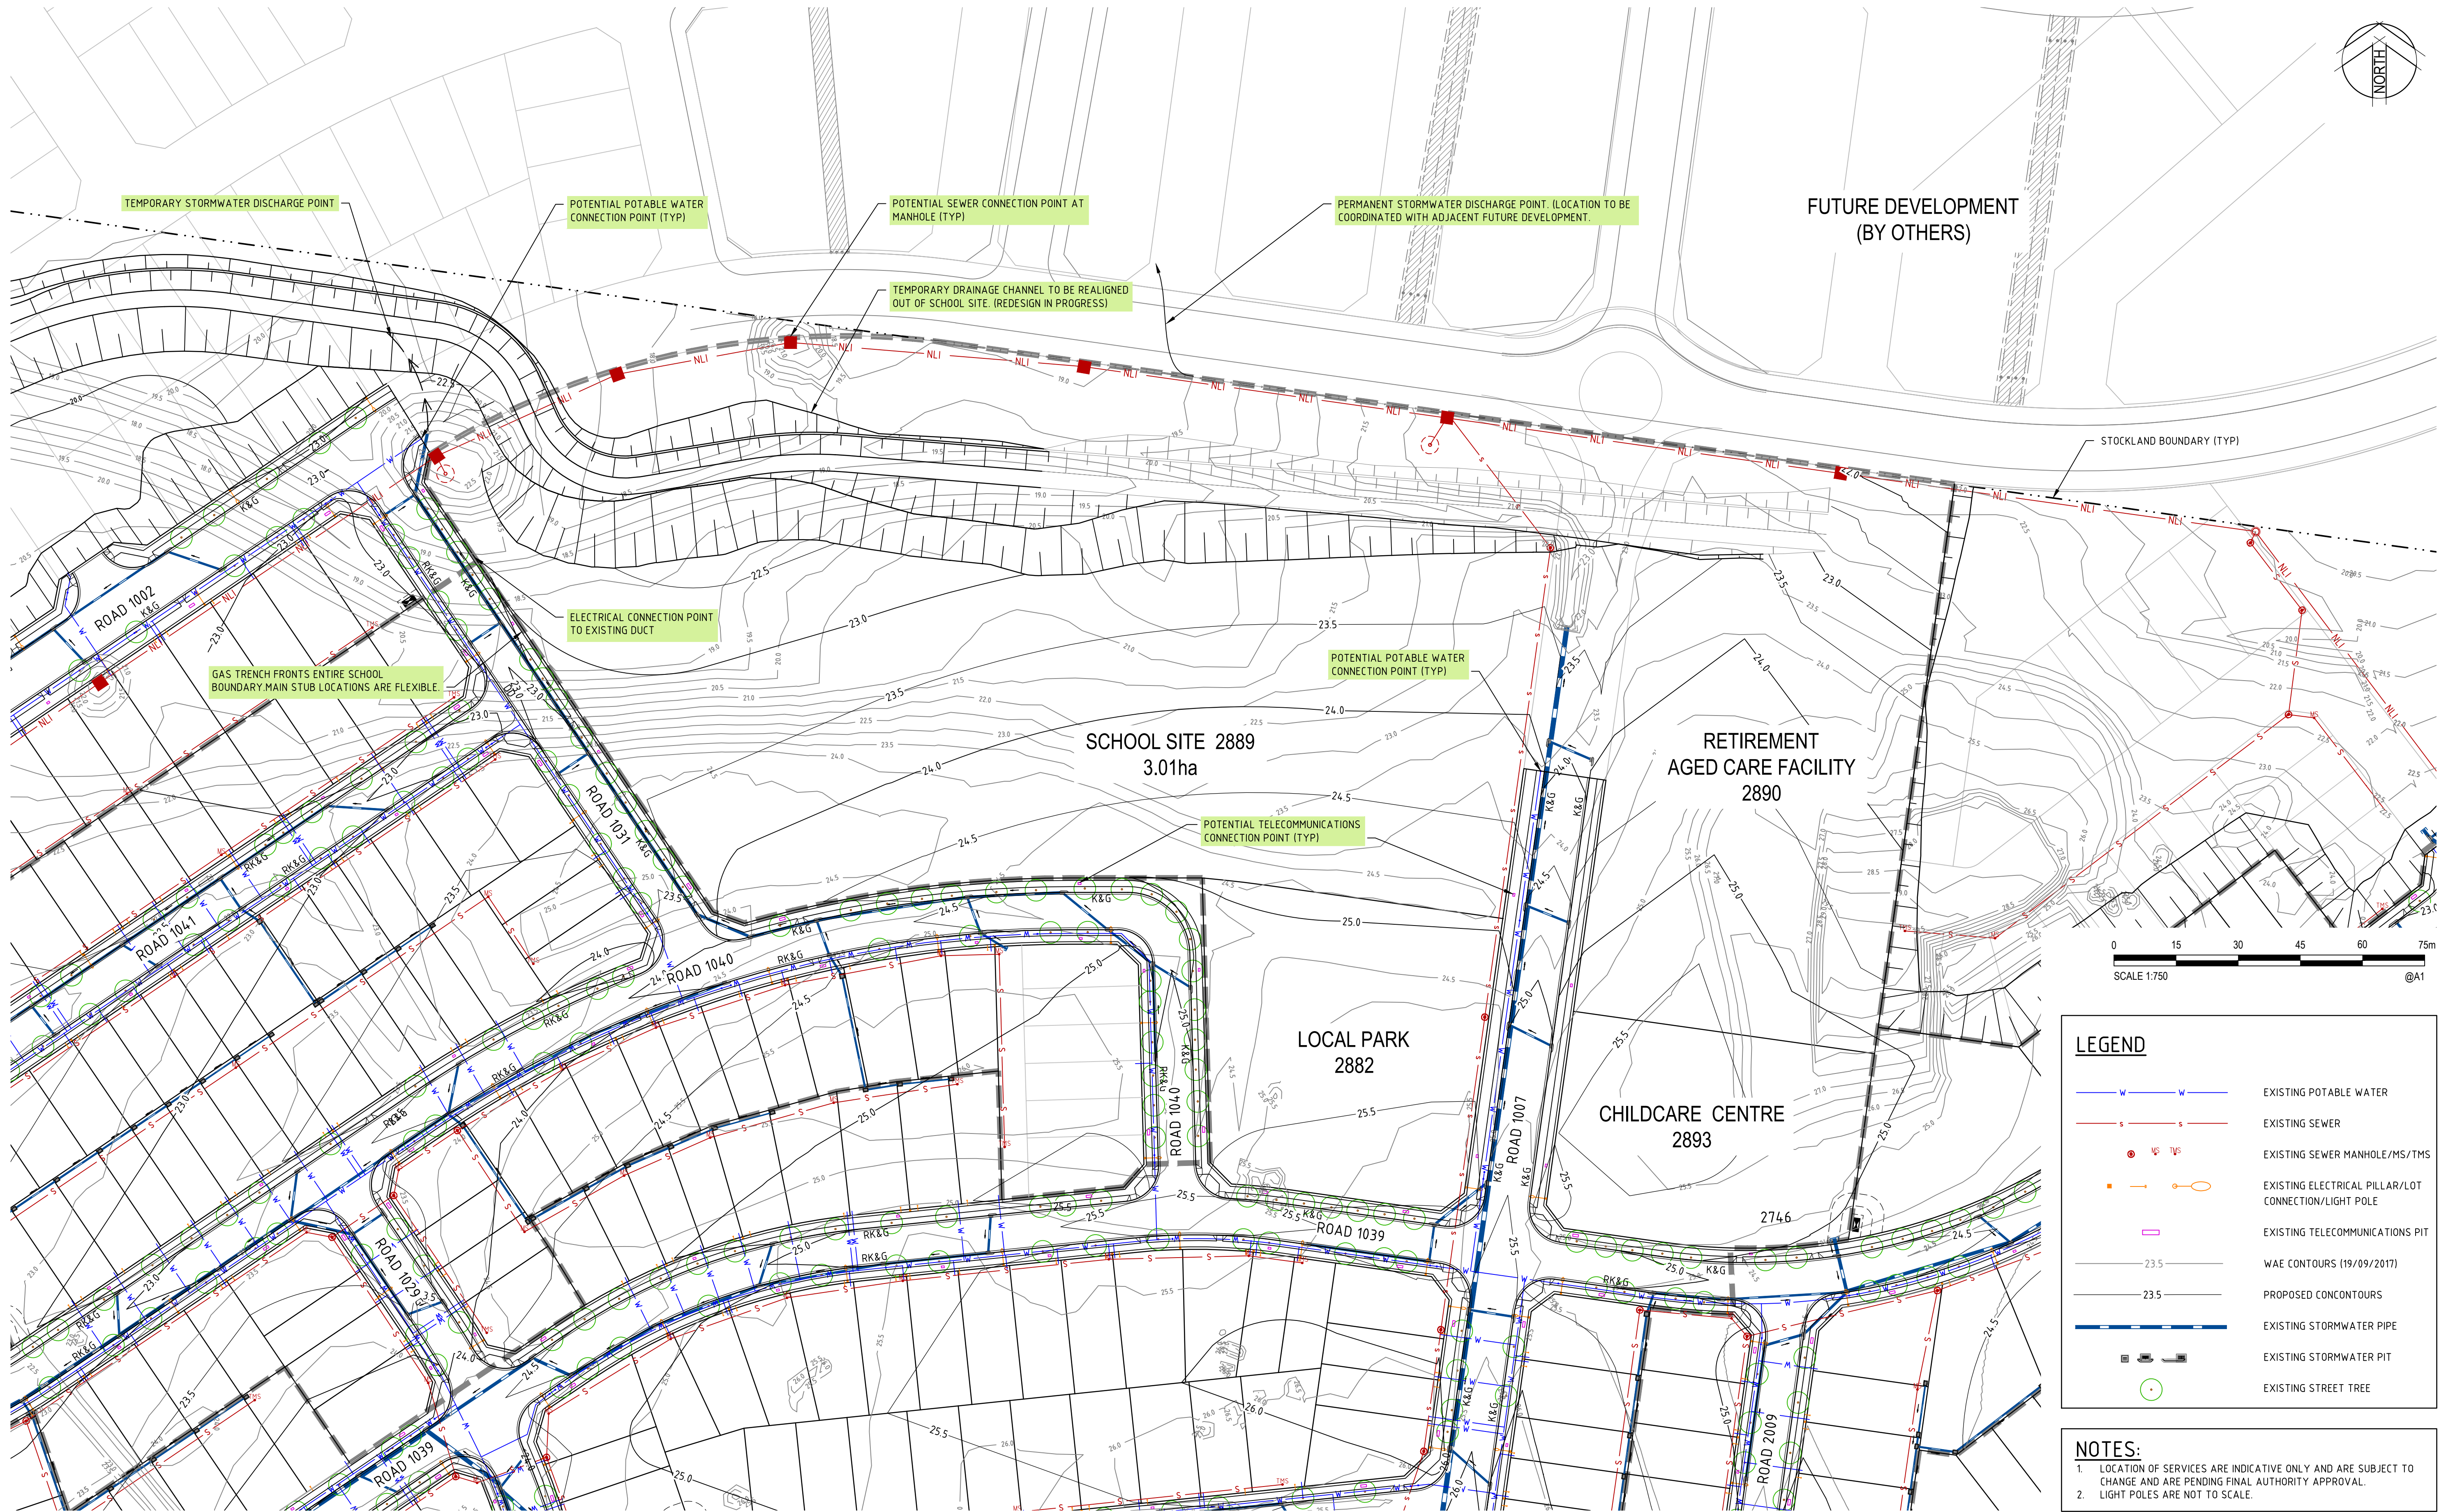

Rev	Date	Description	Drawn	Appr.
1	19/02/2018	ISSUED FOR COORDINATION	GJI	HAM



© Cardno Limited All Rights Reserved.
This document is produced by Cardno Limited solely for the benefit of and use by the client in accordance with the terms of the retainer. Cardno Limited does not and shall not assume any responsibility or liability whatsoever to any third party arising out of any use or reliance by third party on the content of this document.



Drawn	GJI	Date	19/02/2018
Checked	AGL	Date	19/02/2018
Designed	AGL	Date	19/02/2018
Verified		Date	
Approved	HAM	Date	19/02/2018

Client **STOCKLAND**
ELARA
STOCKLAND SITE
PRECINCT 3
SCHOOL SITE
SERVICE COORDINATION PLAN

FOR INFORMATION			
Date	Datum	Scale	Size
19/02/2018	AHD	1:750	A1
Drawing Number	Revision		
600340-SK583	1		

0 10 20 30 40 50 60 70 80 90 100 110 120 130 140 150mm ON A1 ORIGINAL