
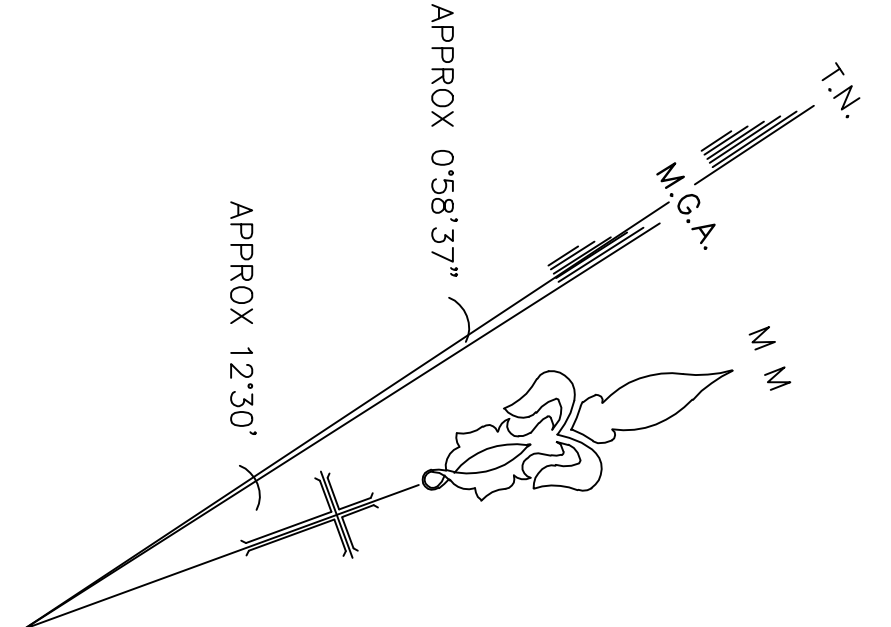


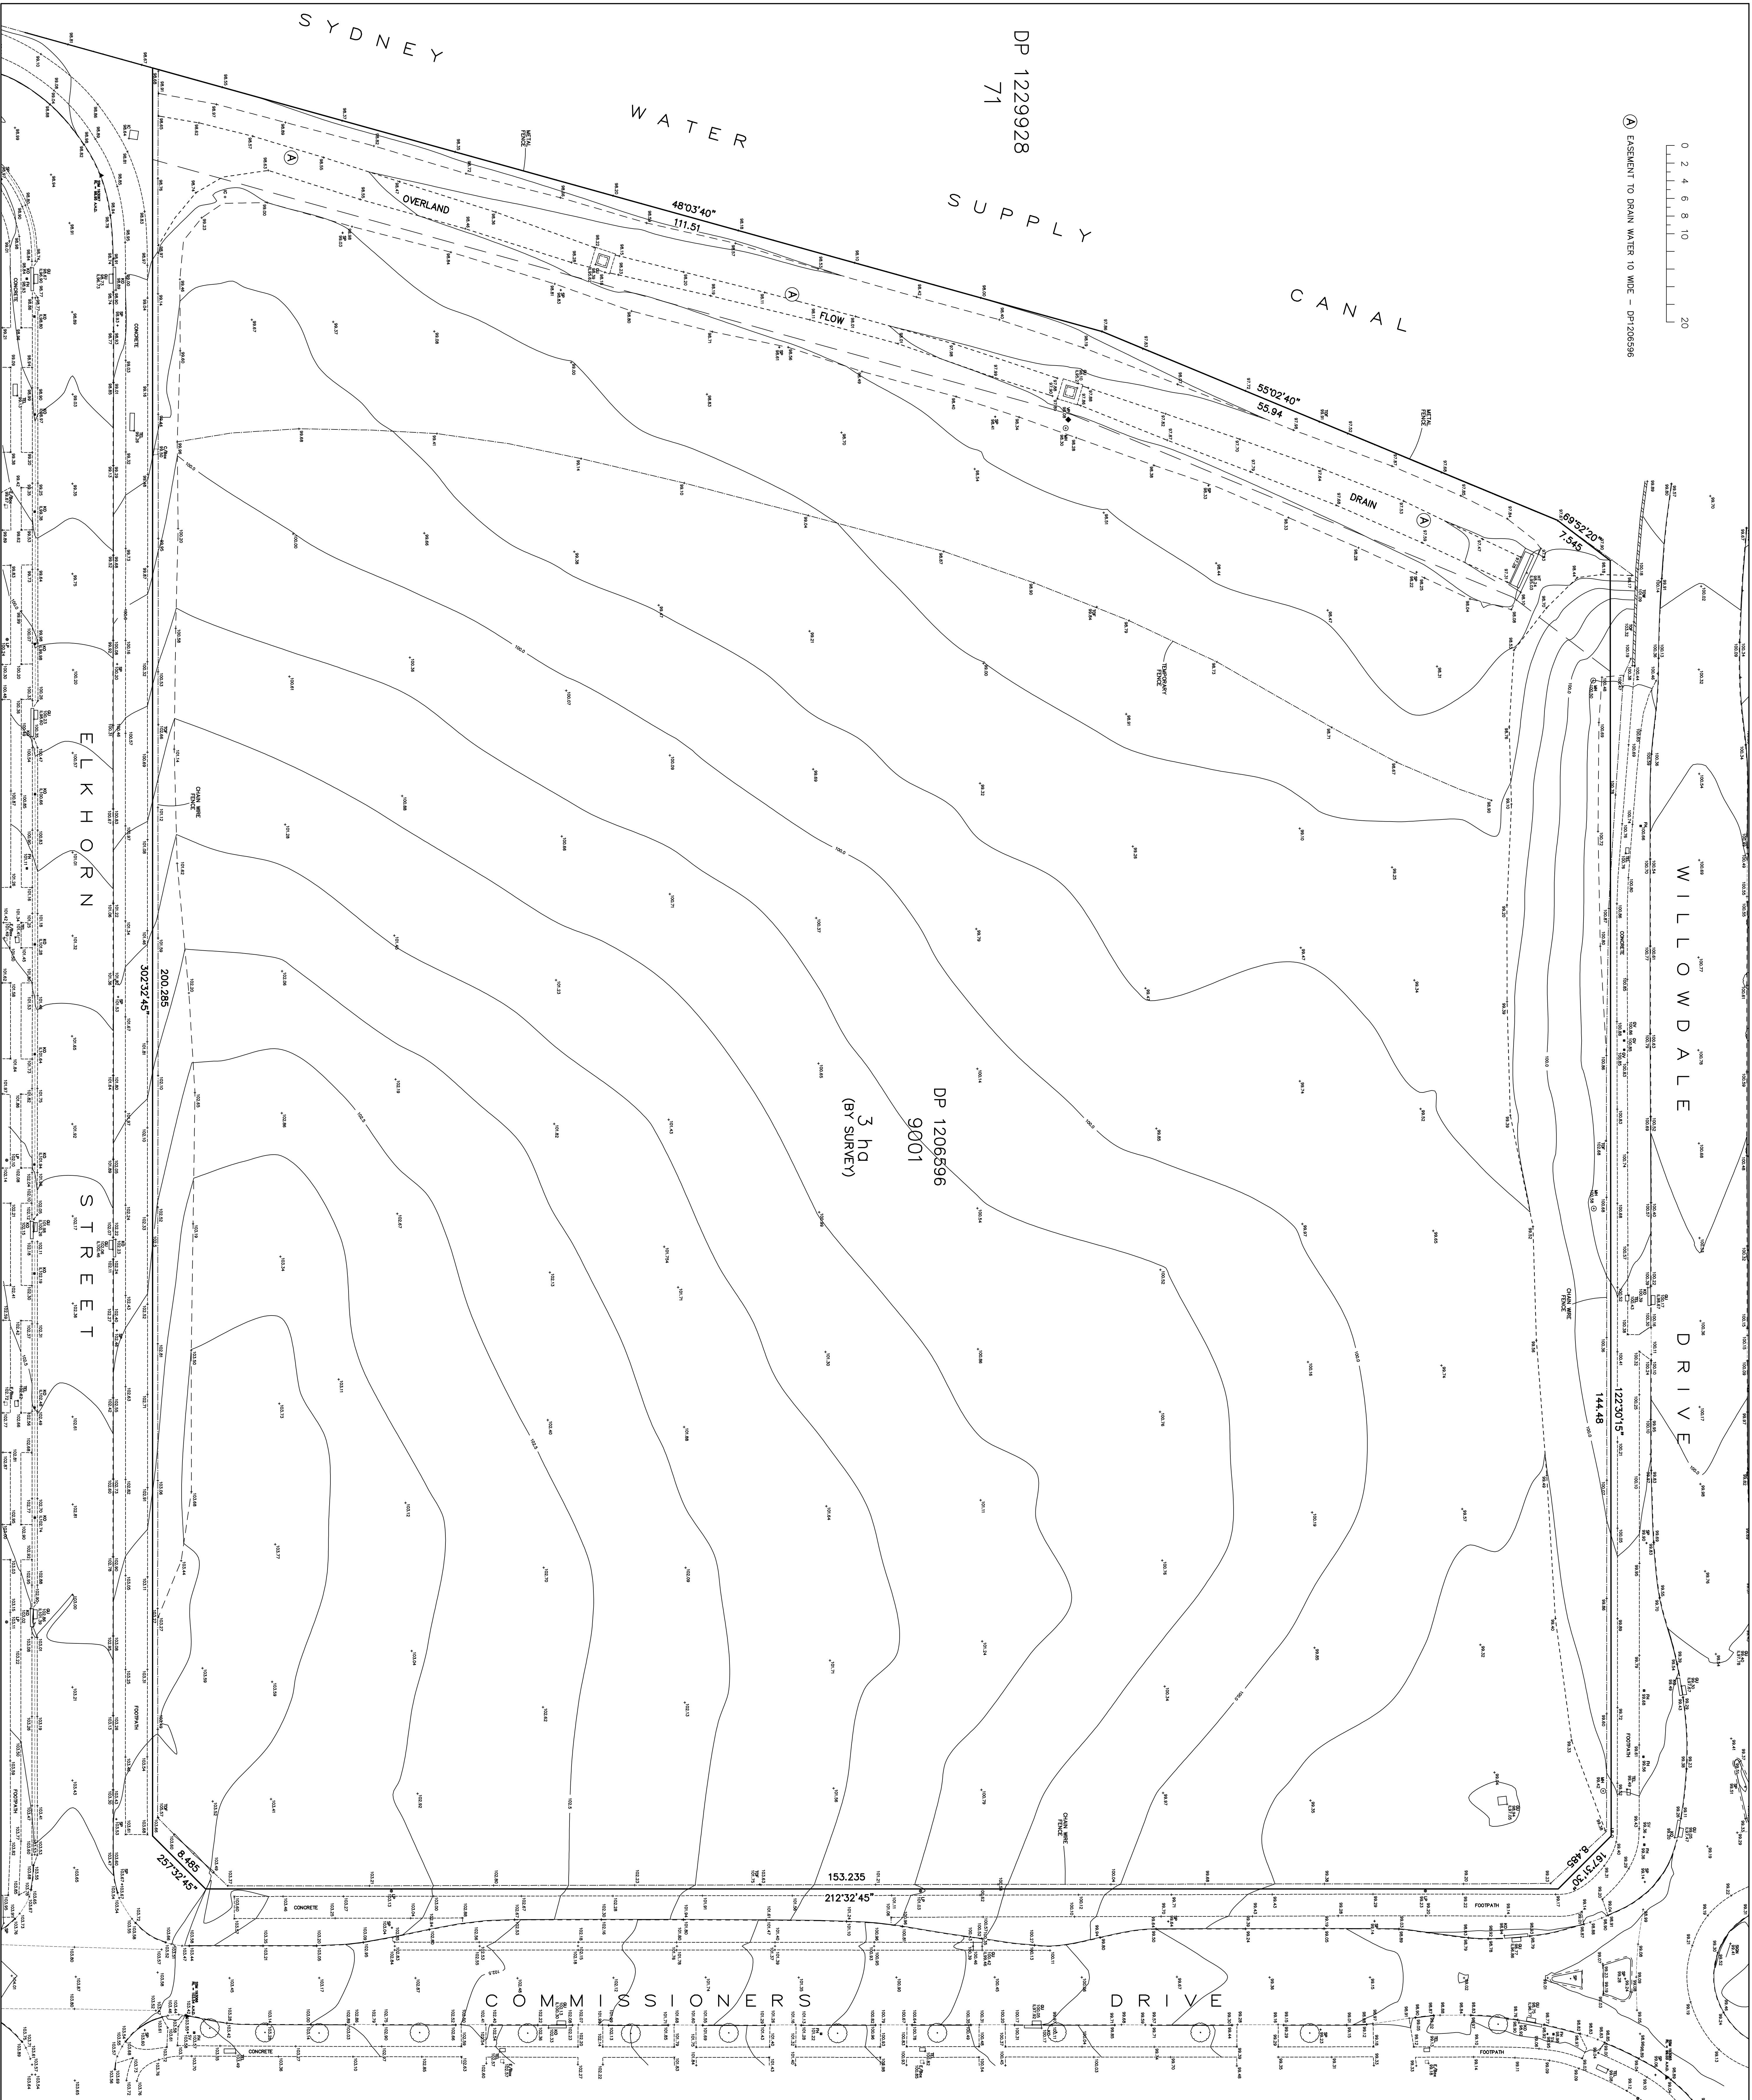

LEGEND

Building	BALC Balcony Height
Walls	BOL Bolard
Kerb Bottom	BS Bus Stop
Concrete edge	BW Bottom of Window
Kerb top	CHM Chimney Height
Barrier	C/Box Control Box
Hedge	E/Box Elec. Control Box
Fence	FH Fire Hydrant
Overhead Powerline	FL First Floor Level
Manholes	FL Ground Floor Level
Survey Station & Name	GU Gully
Branch Mark	GM Gas Meter
Height	GV Gas Valve
Sapling	HT Height
(Tree, 12/0.5/10)	IC Inspection Cover
(Spread/Trunk/Height)	LC Lower Floor Level
Area Of Undergrowth	MH Manhole
Power Pole	PARA Parapet Height
Sign Post	PP Power Pole
Stop Valve	SFL Second Floor Level
Inspection chamber	SL Still Height
Cover level	SP Sign Post
Invert level	SV Sewer Vent Pipe
Pipe Invert (diameter)	TD Top of Door
Gully	TDW Top of Door/Window
Back Gully	TEL Telecommunication
Manhole	TL Top of Gutter
	TL Traffic Light
	TW Top of Window
	TOP Top of Fence
	TOW Top of Wall
	UND Underside Height
	WM Water Meter
	W-B Wall to Boundary

NOTES:

1. ALL DIMENSIONS AND LEVELS SHOULD BE CHECKED ON SITE BEFORE DESIGN AND CONSTRUCTION.
2. IF THERE IS ANY POINT OR FEATURE (E.G. LEVEL, WALL POSITION, ROOF OR RIDGE HEIGHT ETC) SHOWN ON THE PREPARATION OF DESIGN PLANS OR CONSTRUCTION, THAT POINT OR FEATURE OF DESIGN PLANS OR CONSTRUCTION, SHOULD BE RECHECKED PRIOR TO THE COMMENCEMENT OF CONSTRUCTION.
3. SOME STRUCTURES AND FEATURES ARE APPROXIMATE ONLY, IF USED FOR DESIGN COMBINATIONS.
4. SURVEY MARKS MUST BE SPACED FROM TO CONSTRUCTION OR DESIGN OF FENCES, AS APPROXIMATE ONLY, THE EXTENT OF THE CANTY IS APPROXIMATE AND DISCREPANCY ONLY.
5. THE RECORDS OF THE SERVICE PROVIDERS HAVE NOT BEEN INVESTIGATED, ONLY THOSE SERVICES THAT ARE VISIBLE AND ACCESSIBLE AT THE DATE OF SURVEY HAVE BEEN SHOWN, THEREFORE FIELD CONFIRMATION SERVICE LOCATIONS SHOULD BE OBTAINED TO CORRELATE EXACT POSITION AND DEPTH.
6. THE AREA SHOWN HAS BEEN CALCULATED BY SURVEY ONLY.
7. 13. ORIGIN OF LEVELS IS SSN 193066, RL=103.54 AHD.
8. 14. BEARINGS ARE ON WGA.

COPYRIGHT:

THE INFORMATION SHOWN/MADE IN THIS DRAWING/FILE IS COPYRIGHT. THE INFORMATION MAY ONLY BE USED FOR THE PURPOSE FOR WHICH IT WAS PROVIDED, NO PART OF THIS DRAWING/FILE MAY BE REPRODUCED OR TRANSMITTED IN ANY FORM OR BY ANY MEANS, WITHOUT THE PRIOR WRITTEN PERMISSION OF HILL & BLUME PTY. LTD.



Hill & Blume
CONSULTING SURVEYORS
ACN 000 721 004
surveys@hillandblume.com.au

Hill & Blume Pty Ltd
102 Crown Street
Woolloomooloo
NSW 2011
Tel (02) 9332 4888
Fax (02) 9331 6422

PROJECT

SHOWING SELECTED LEVELS
AND DETAIL OVER
LOT 9001 IN DP 1206596 BEING
EAST LEPPINGTON PUBLIC SCHOOL

LEA

CAMPBELLTOWN
REGISTERED SURVEYOR

SCALE

1:250
DRAWN/PAPER SIZE
AR/AO

SURVEY DATE

27/05/2018
DRAWING NO.
60576001A