



Source: <http://maps.six.nsw.gov.au/>



NEW BALLROOM ADDITION AND HOTEL UPGRADE
Intercontinental Hotel and Transport House

FIGURE 1
Location

Prepared For - Mulpha




Source: <http://maps.six.nsw.gov.au/>

NEW BALLROOM ADDITION AND HOTEL UPGRADE
 Intercontinental Hotel and Transport House

FIGURE 2
 Site

Prepared For - Mulpha

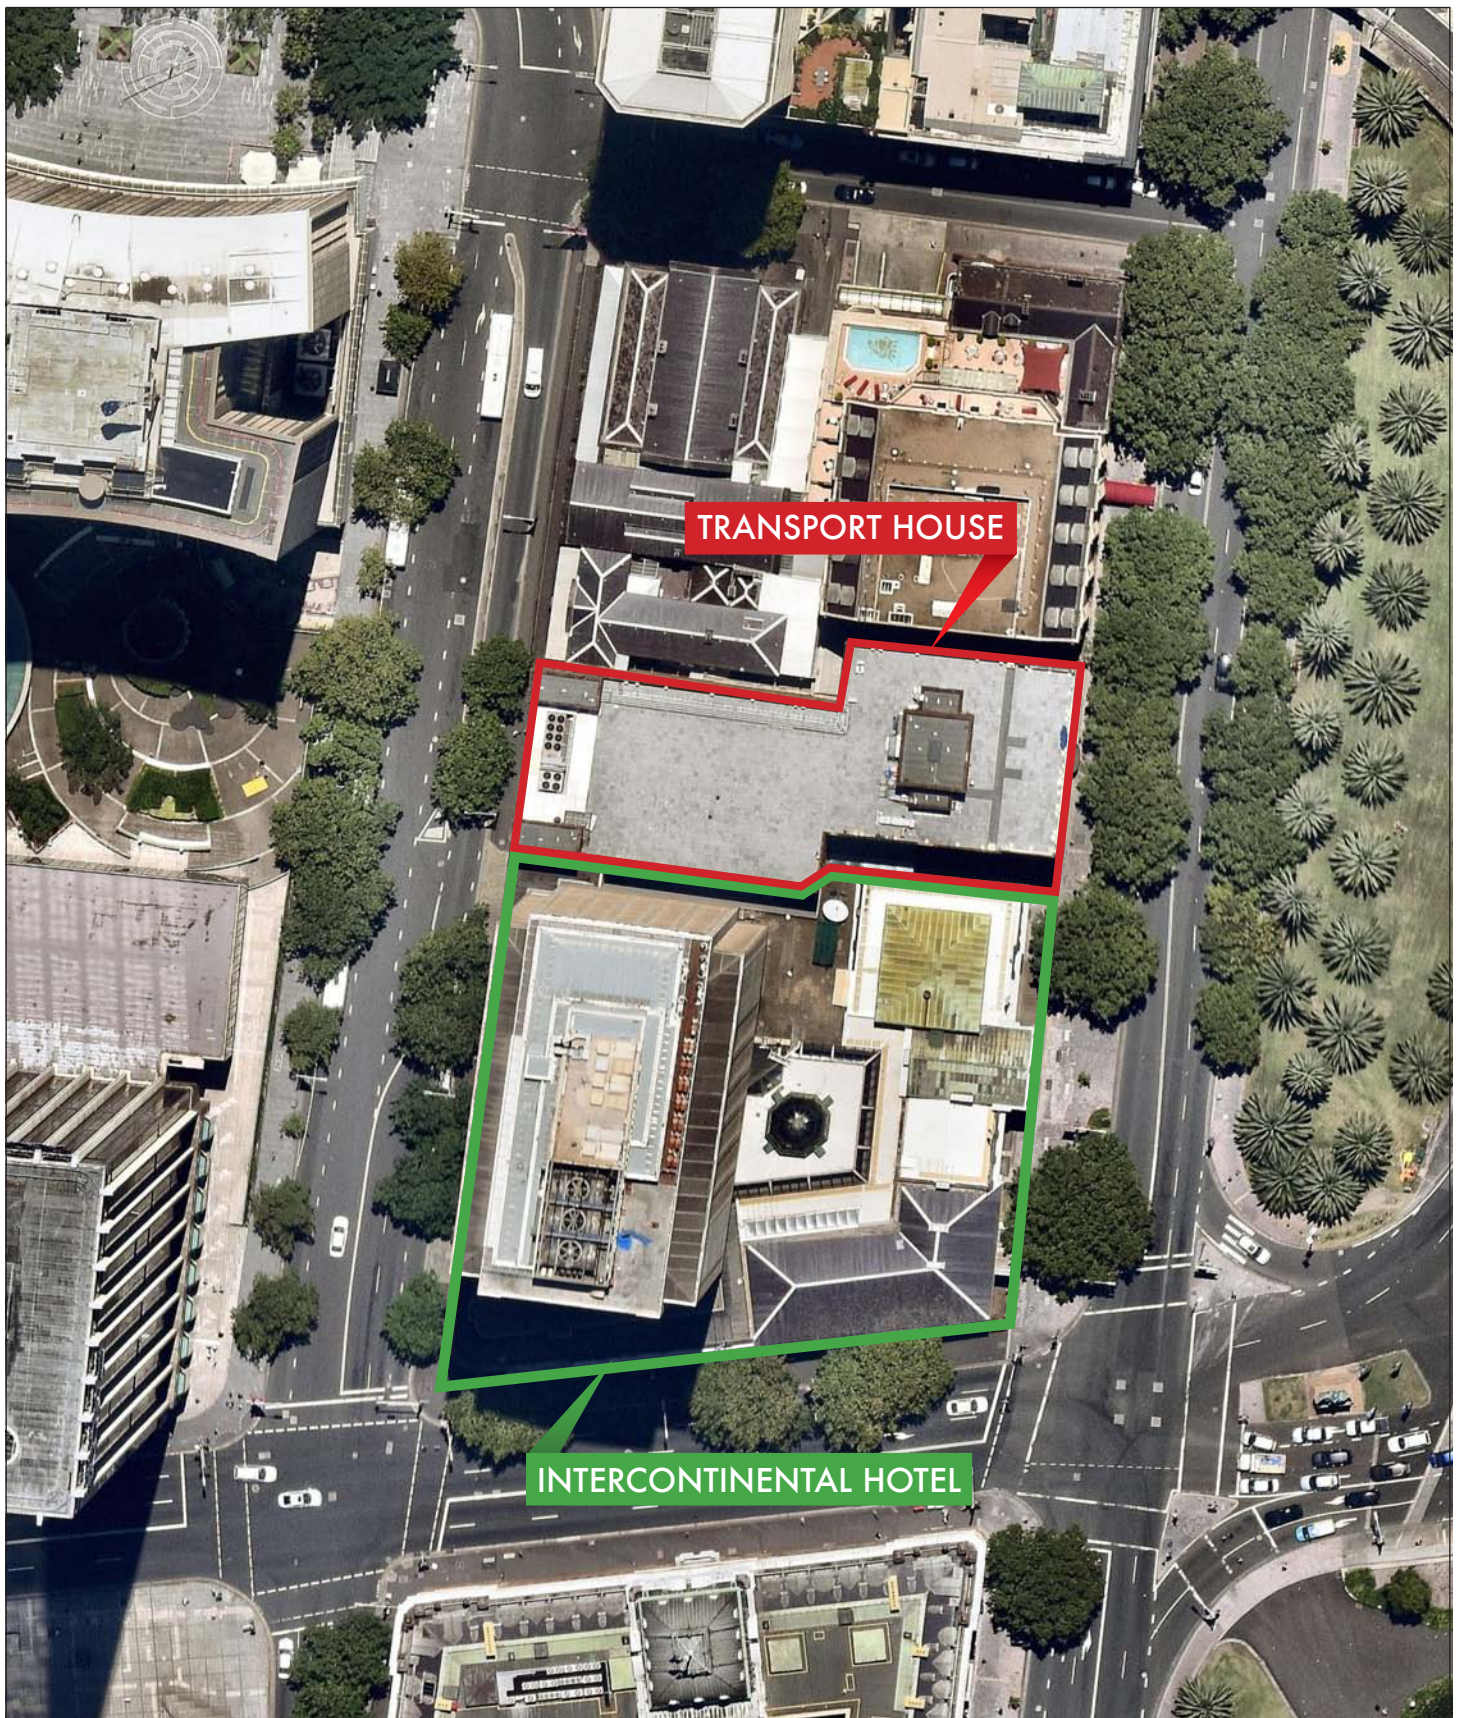


Source: NearMap 2016

NEW BALLROOM ADDITION AND HOTEL UPGRADE
Intercontinental Hotel and Transport House

FIGURE 3A
Aerial Photo - Detail

Prepared For - Mulpha

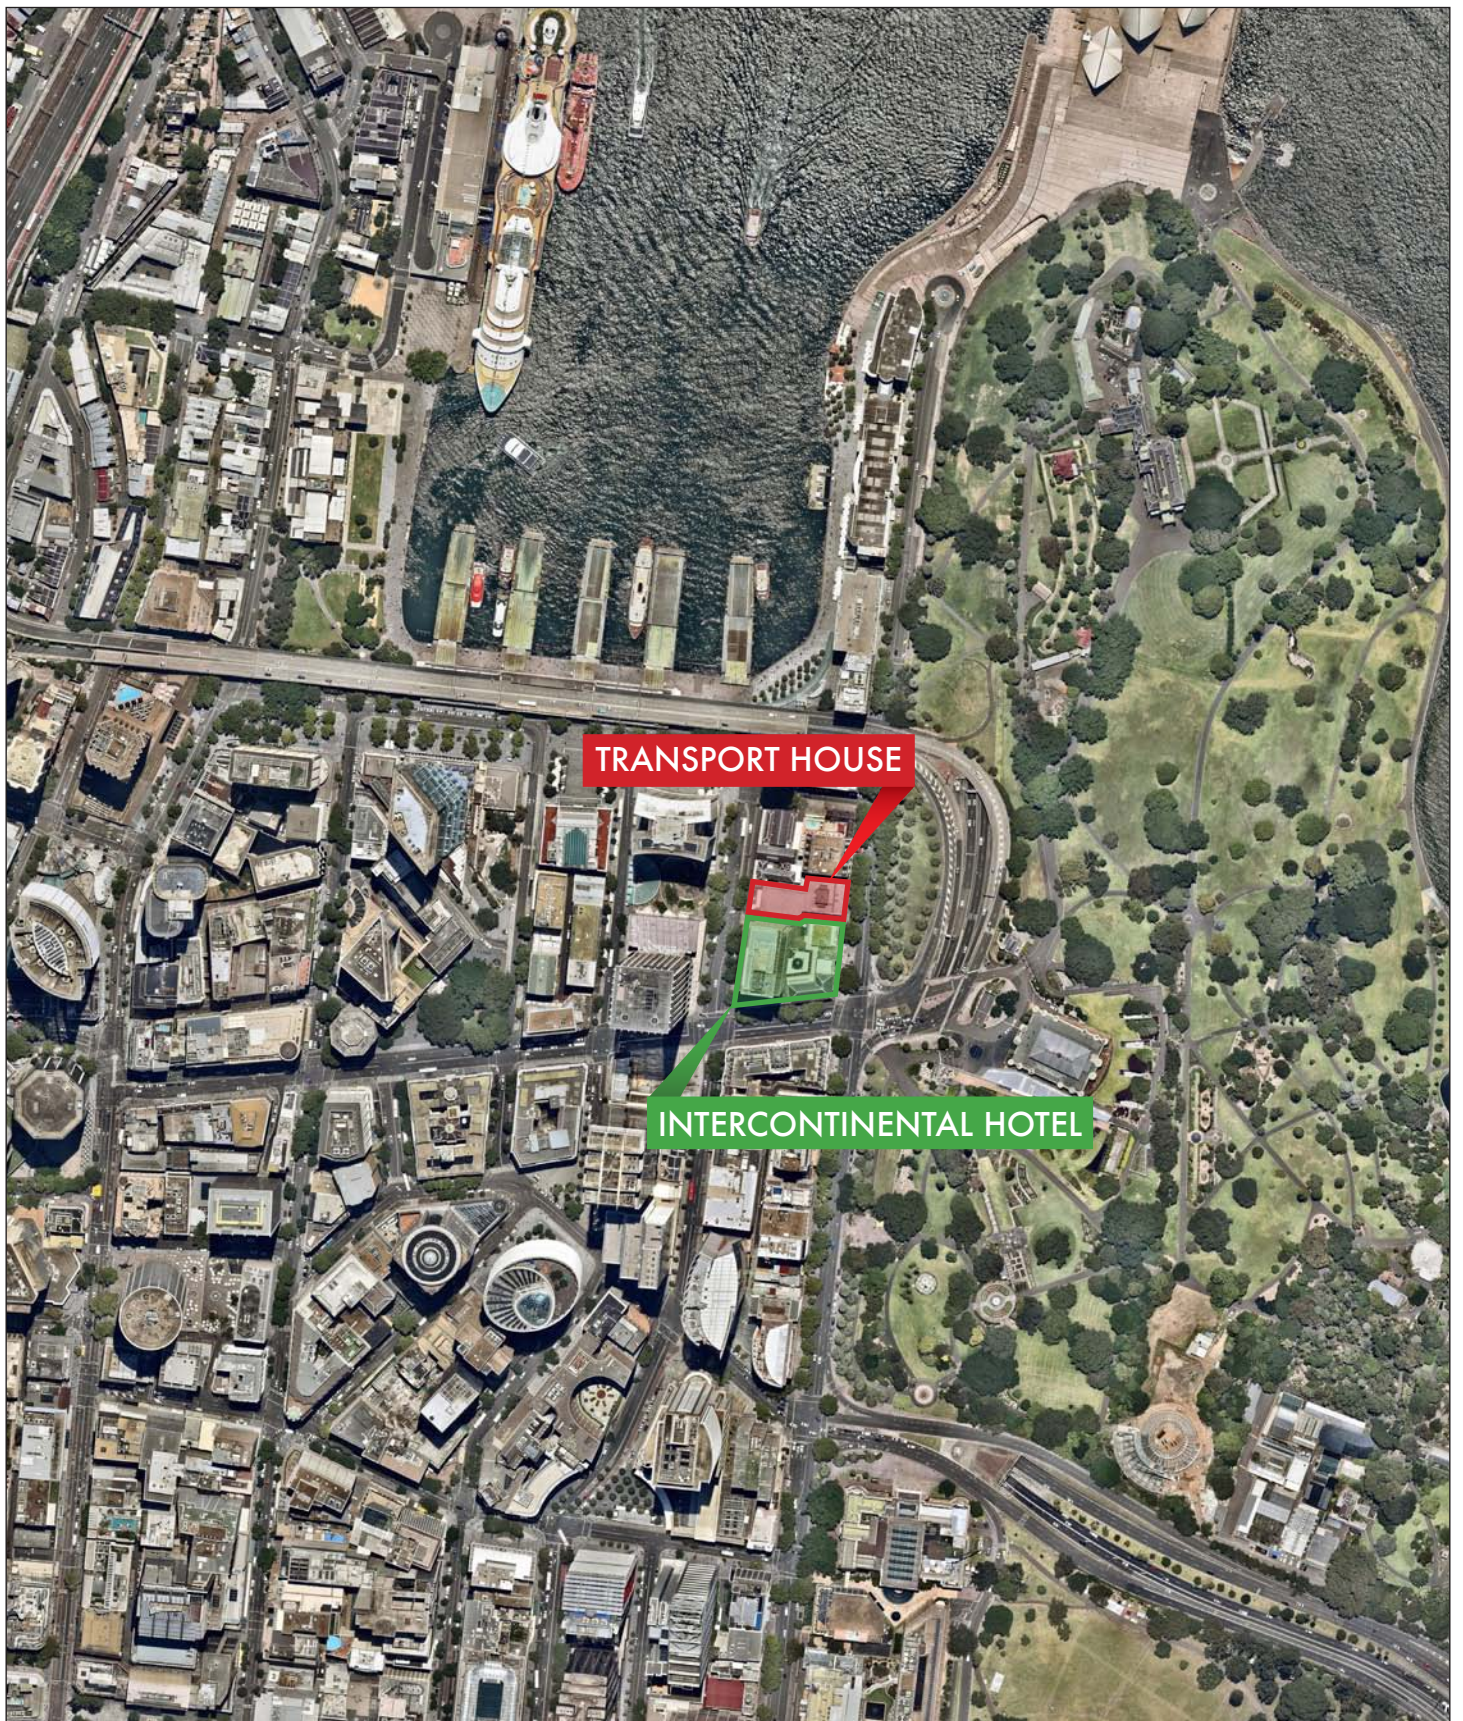


Source: NearMap 2016

NEW BALLROOM ADDITION AND HOTEL UPGRADE
Intercontinental Hotel and Transport House

FIGURE 3B
Aerial Photo - Wider Area


Prepared For - Mulpha

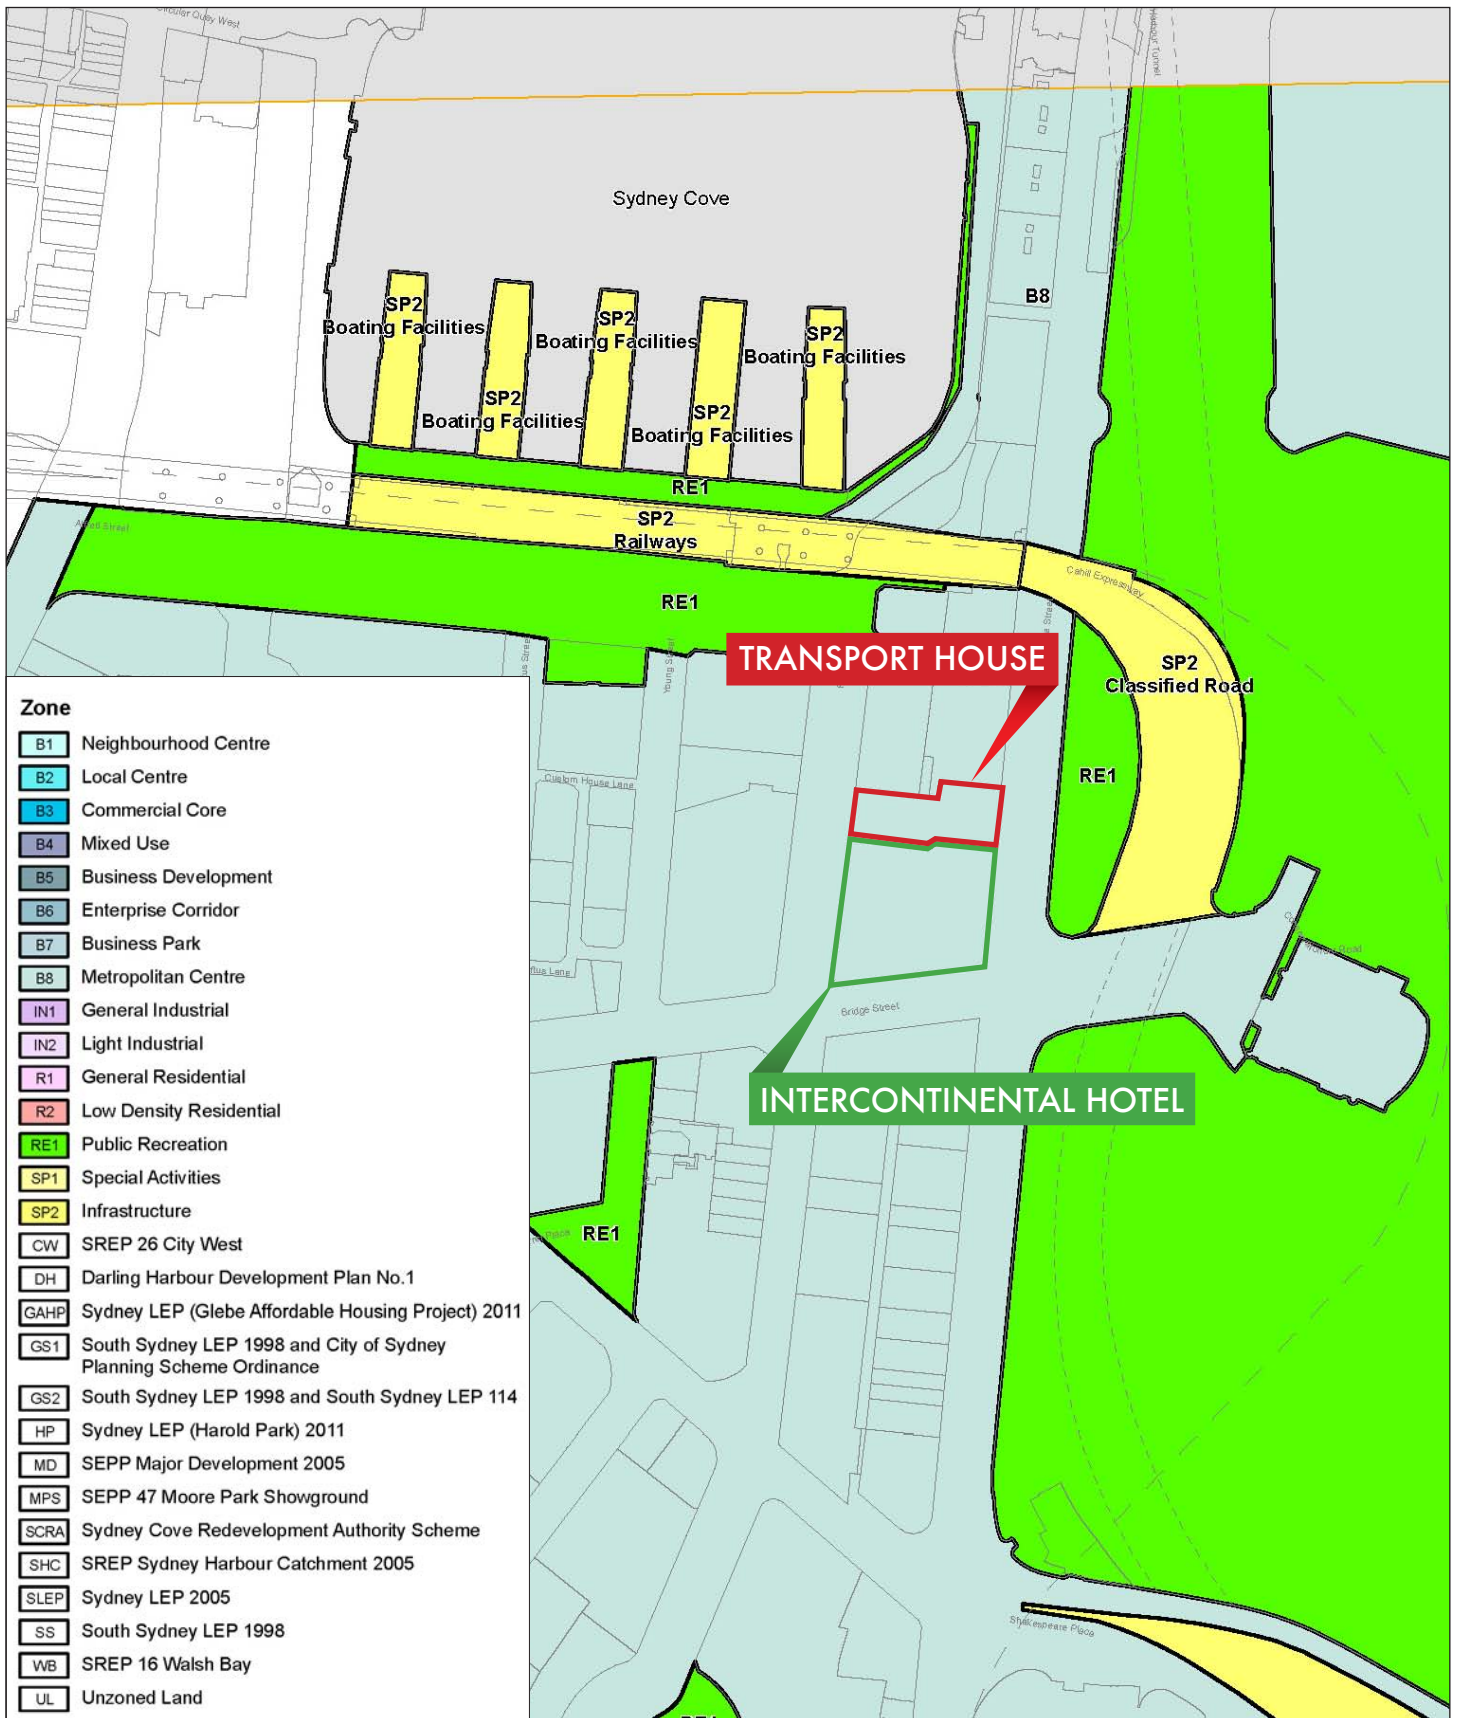

NEW BALLROOM ADDITION AND HOTEL UPGRADE
Intercontinental Hotel and Transport House

FIGURE 4A
Zoning Map - Sydney LEP 2012

Prepared For - Mulpha

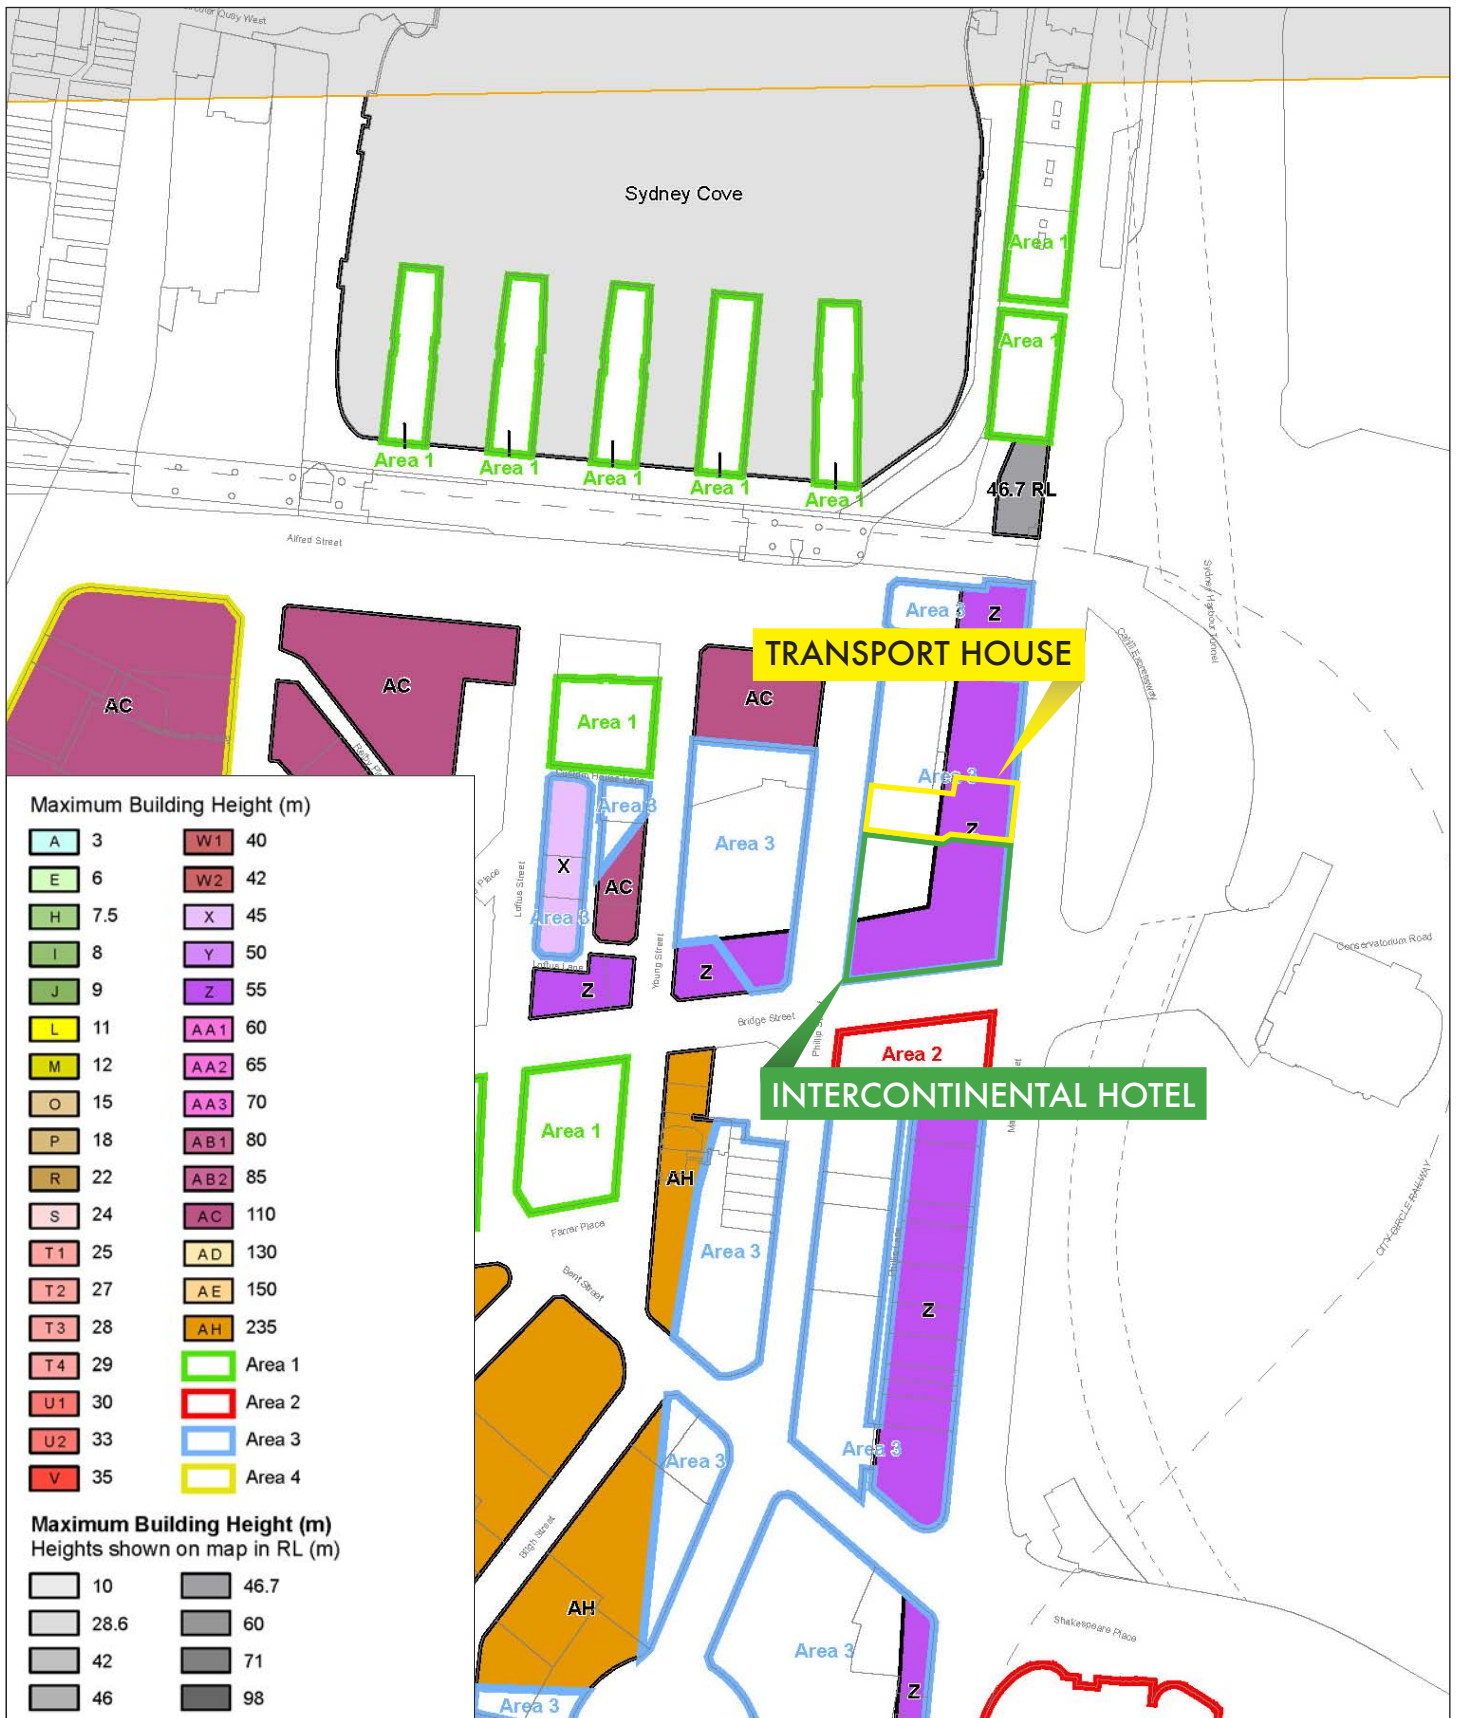

NEW BALLROOM ADDITION AND HOTEL UPGRADE
Intercontinental Hotel and Transport House

FIGURE 4B
Height of Buildings Map - Sydney LEP 2012


Prepared For - Mulpha



NEW BALLROOM ADDITION AND HOTEL UPGRADE
Intercontinental Hotel and Transport House

FIGURE 4C
Floor Space Ratio Map - Sydney LEP 2012


Prepared For - Mulpha

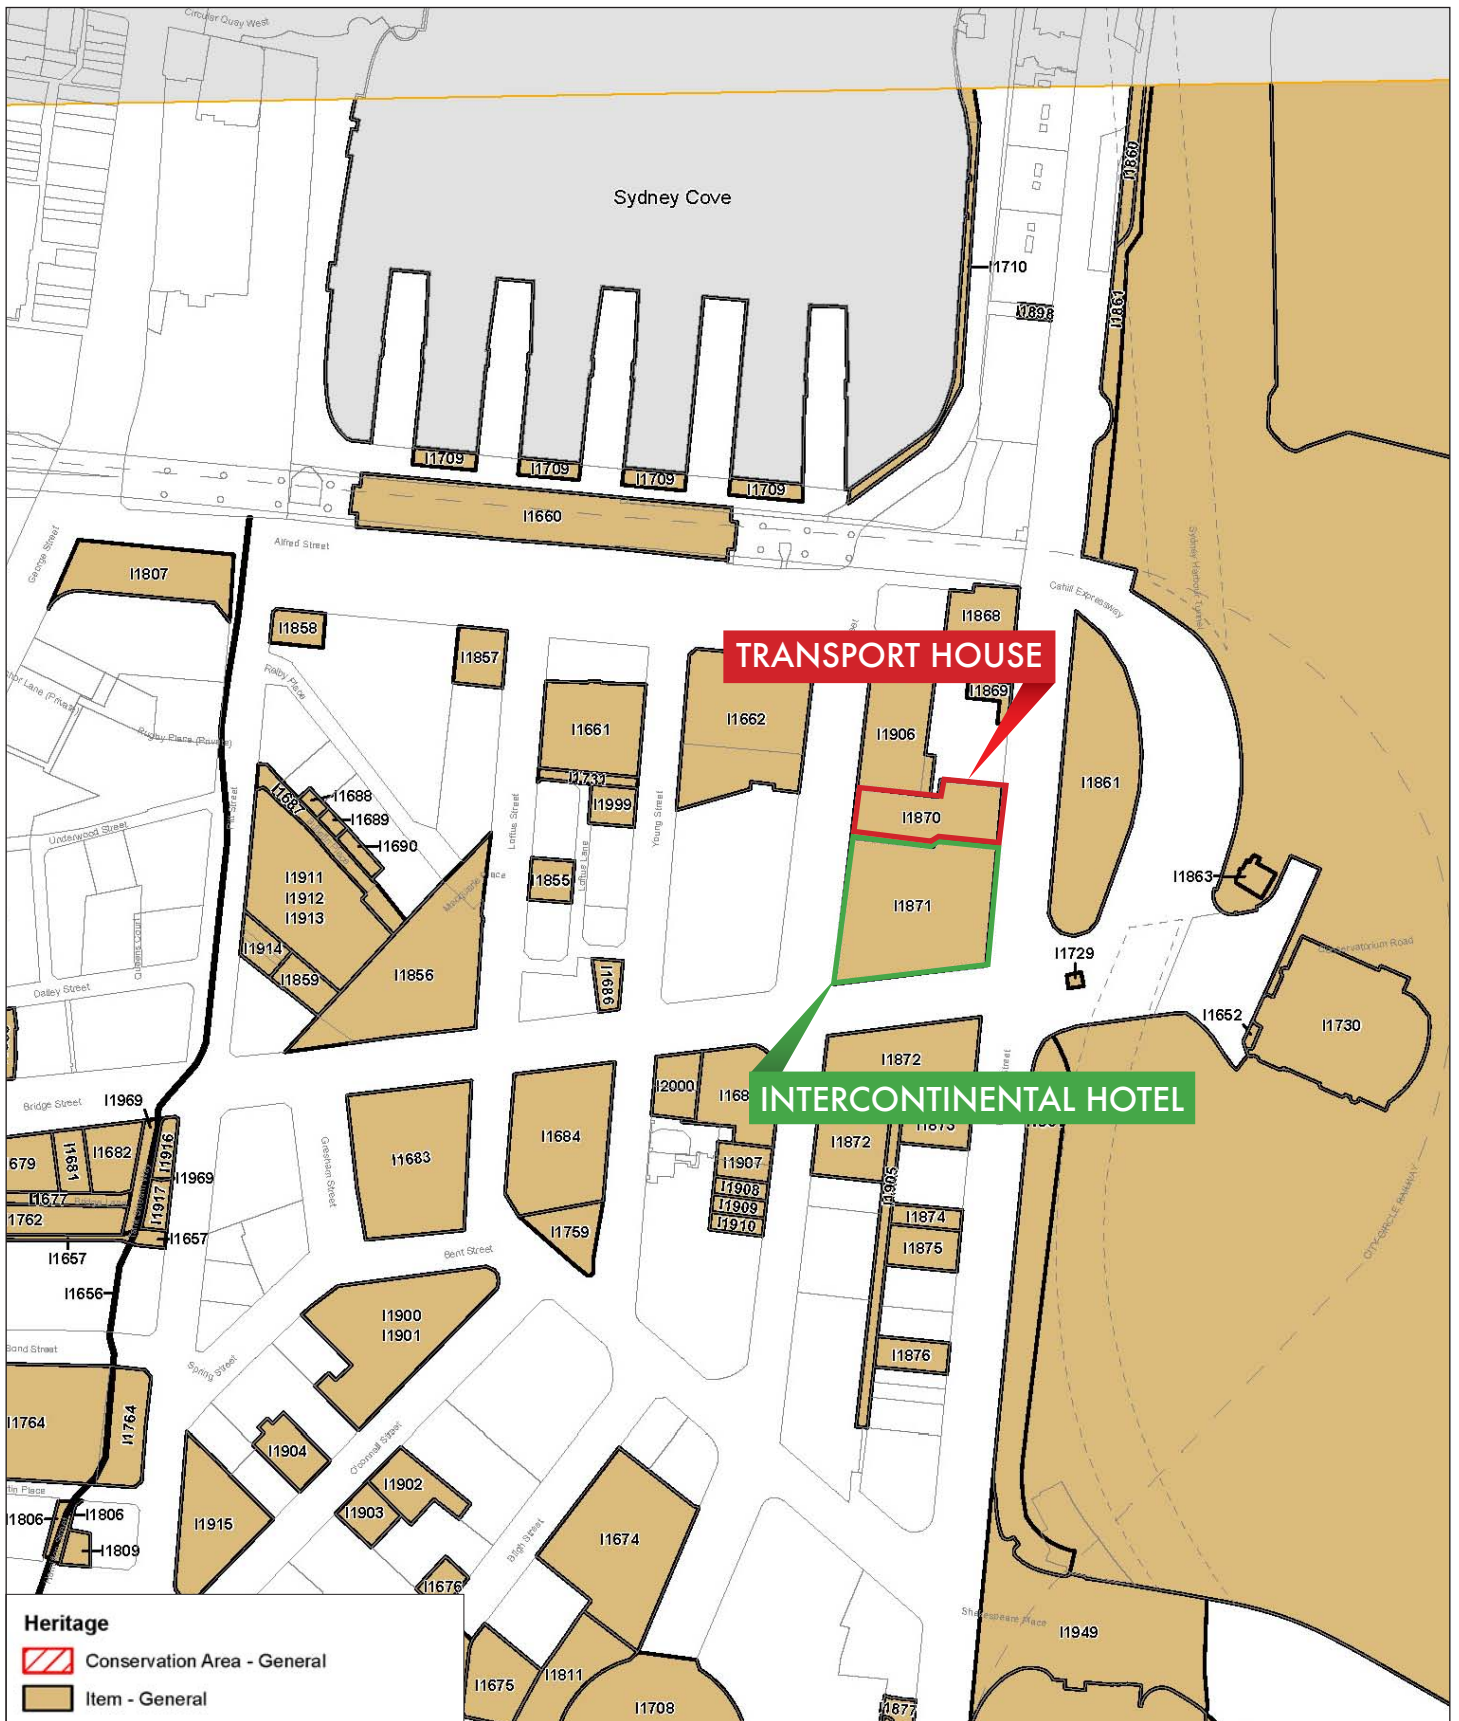

NEW BALLROOM ADDITION AND HOTEL UPGRADE
 Intercontinental Hotel and Transport House

FIGURE 4D
 Heritage Map - Sydney LEP 2012


Prepared For - Mulpha

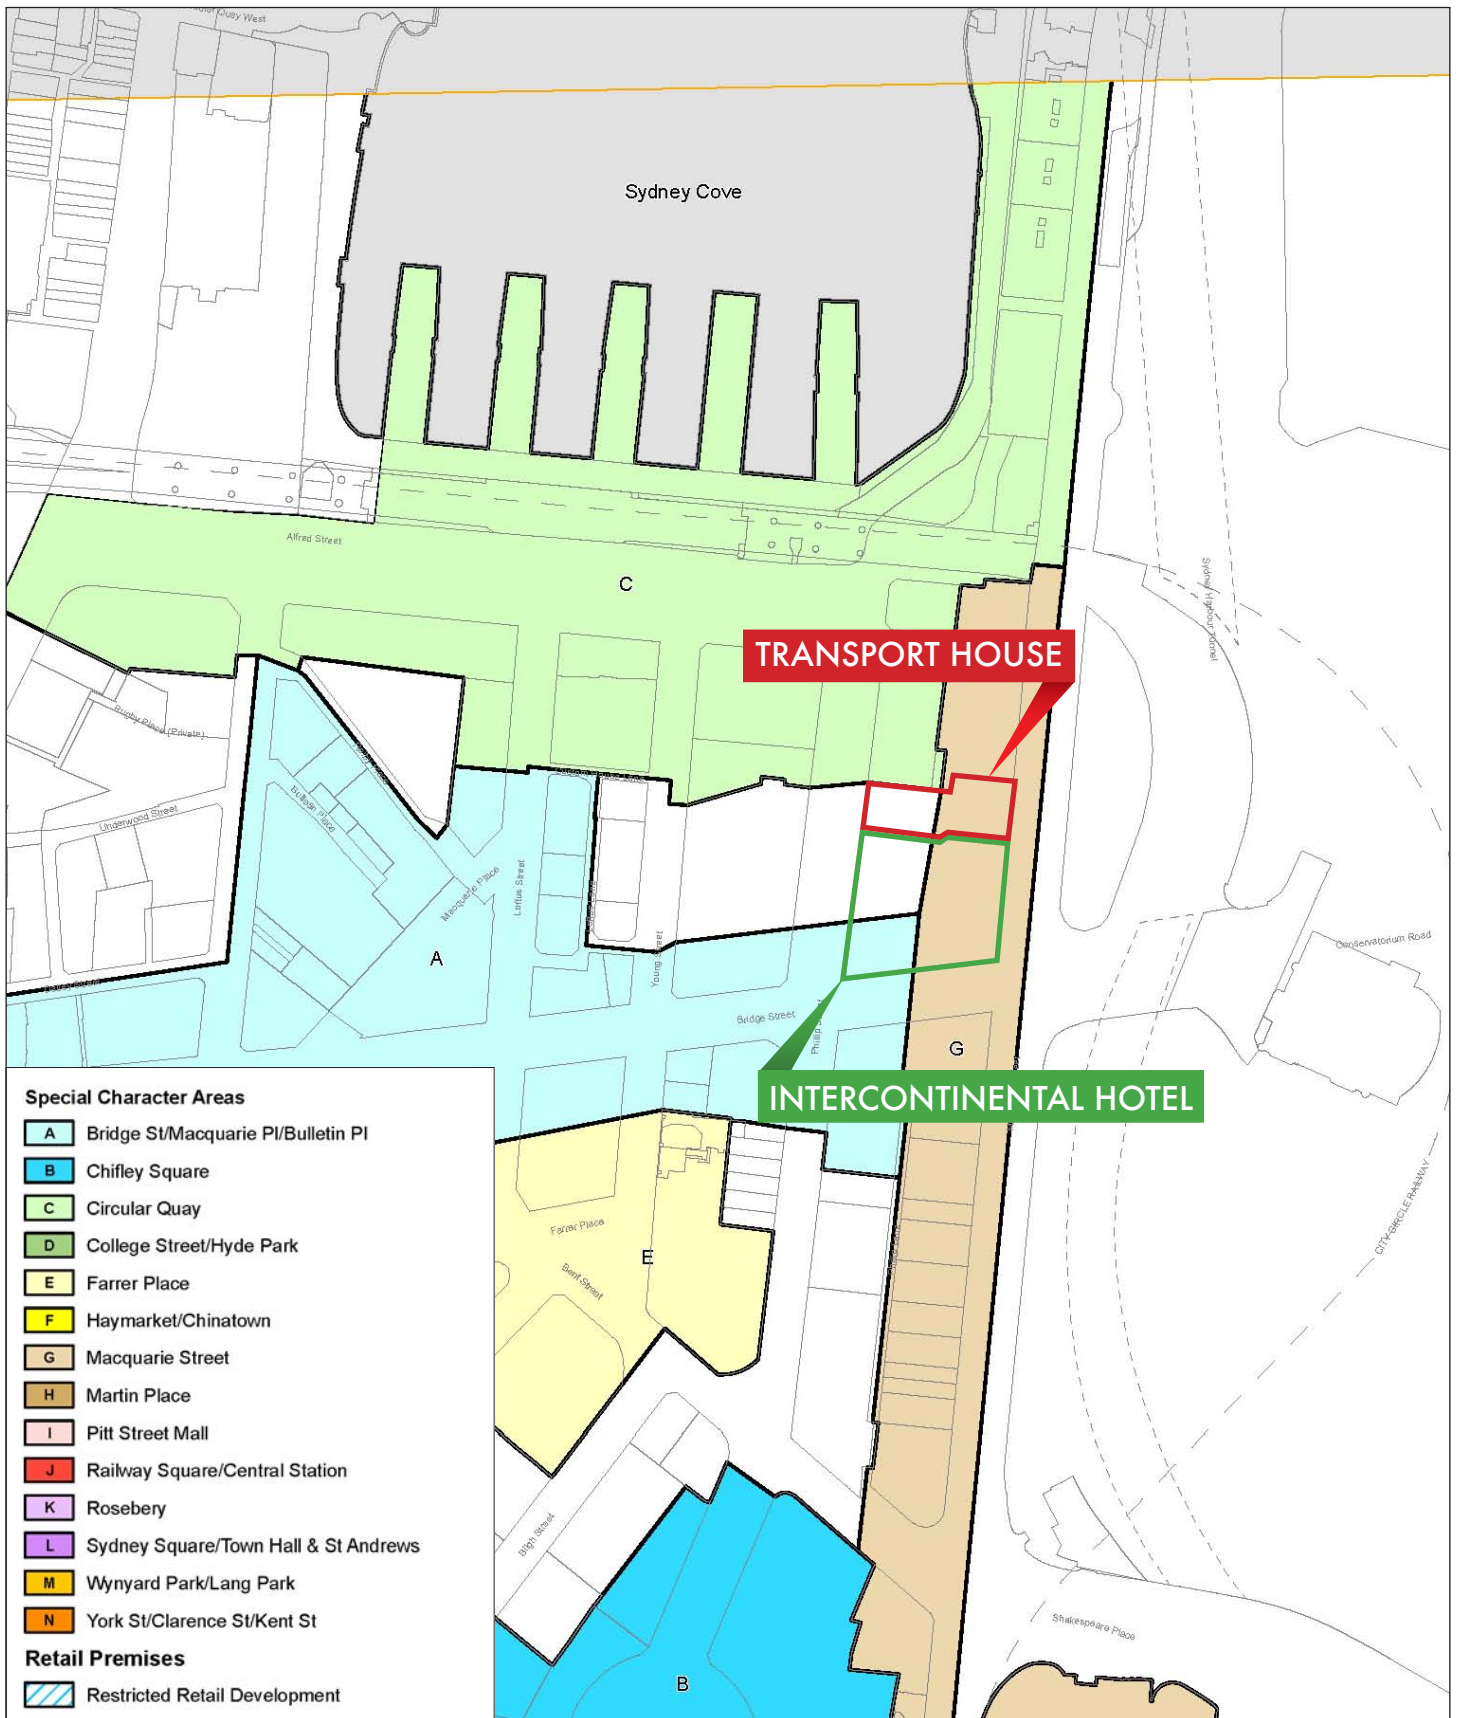

NEW BALLROOM ADDITION AND HOTEL UPGRADE
 Intercontinental Hotel and Transport House

FIGURE 4E
 Special Character Areas and Retail Premises Map - Sydney LEP 2012


Prepared For - Mulpha

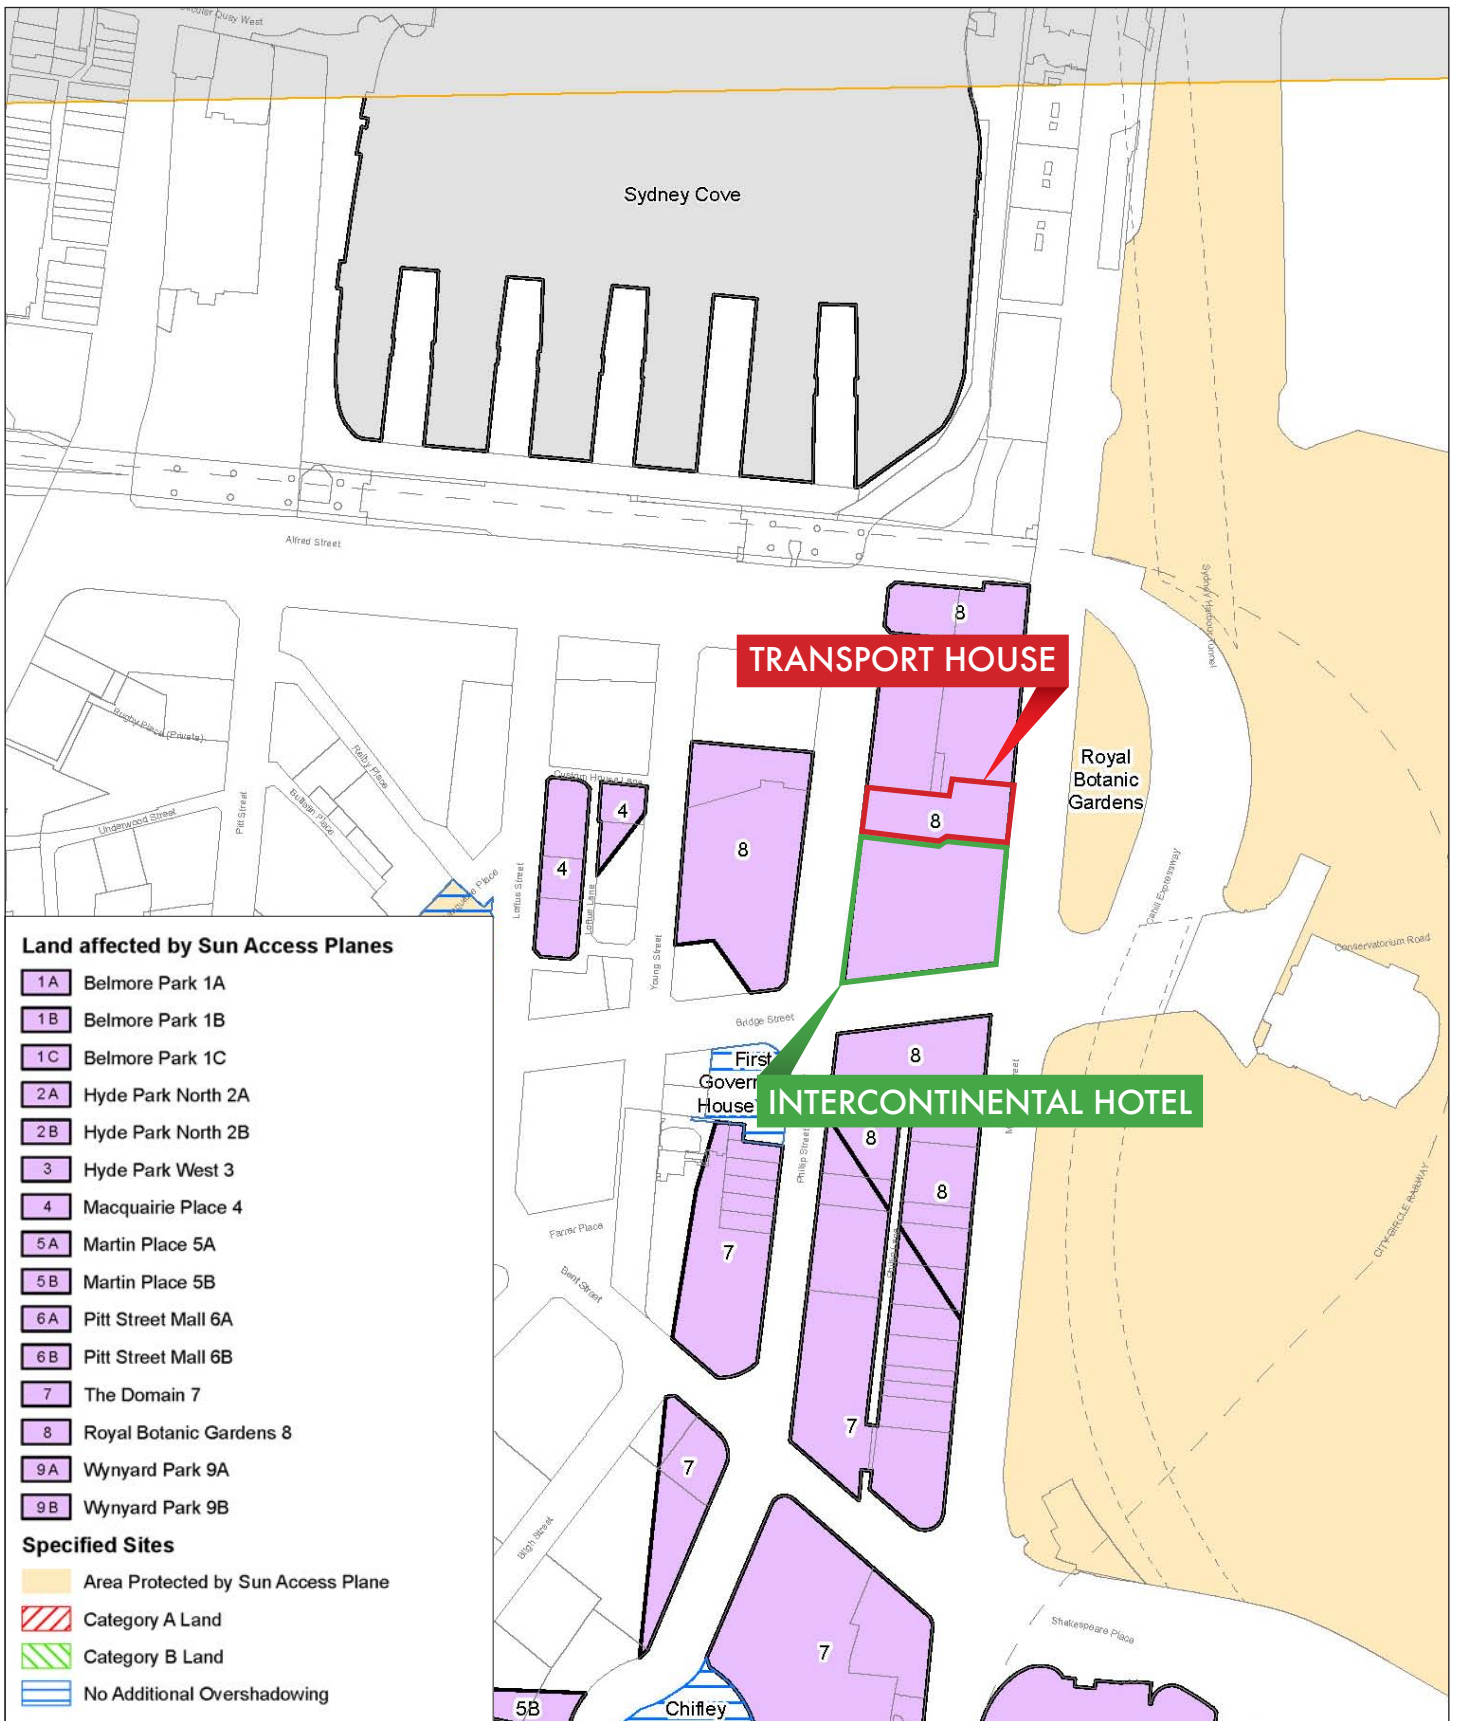

NEW BALLROOM ADDITION AND HOTEL UPGRADE
 Intercontinental Hotel and Transport House

FIGURE 4F
 Sun Access Protection Map - Sydney LEP 2012

Prepared For - Mulpha

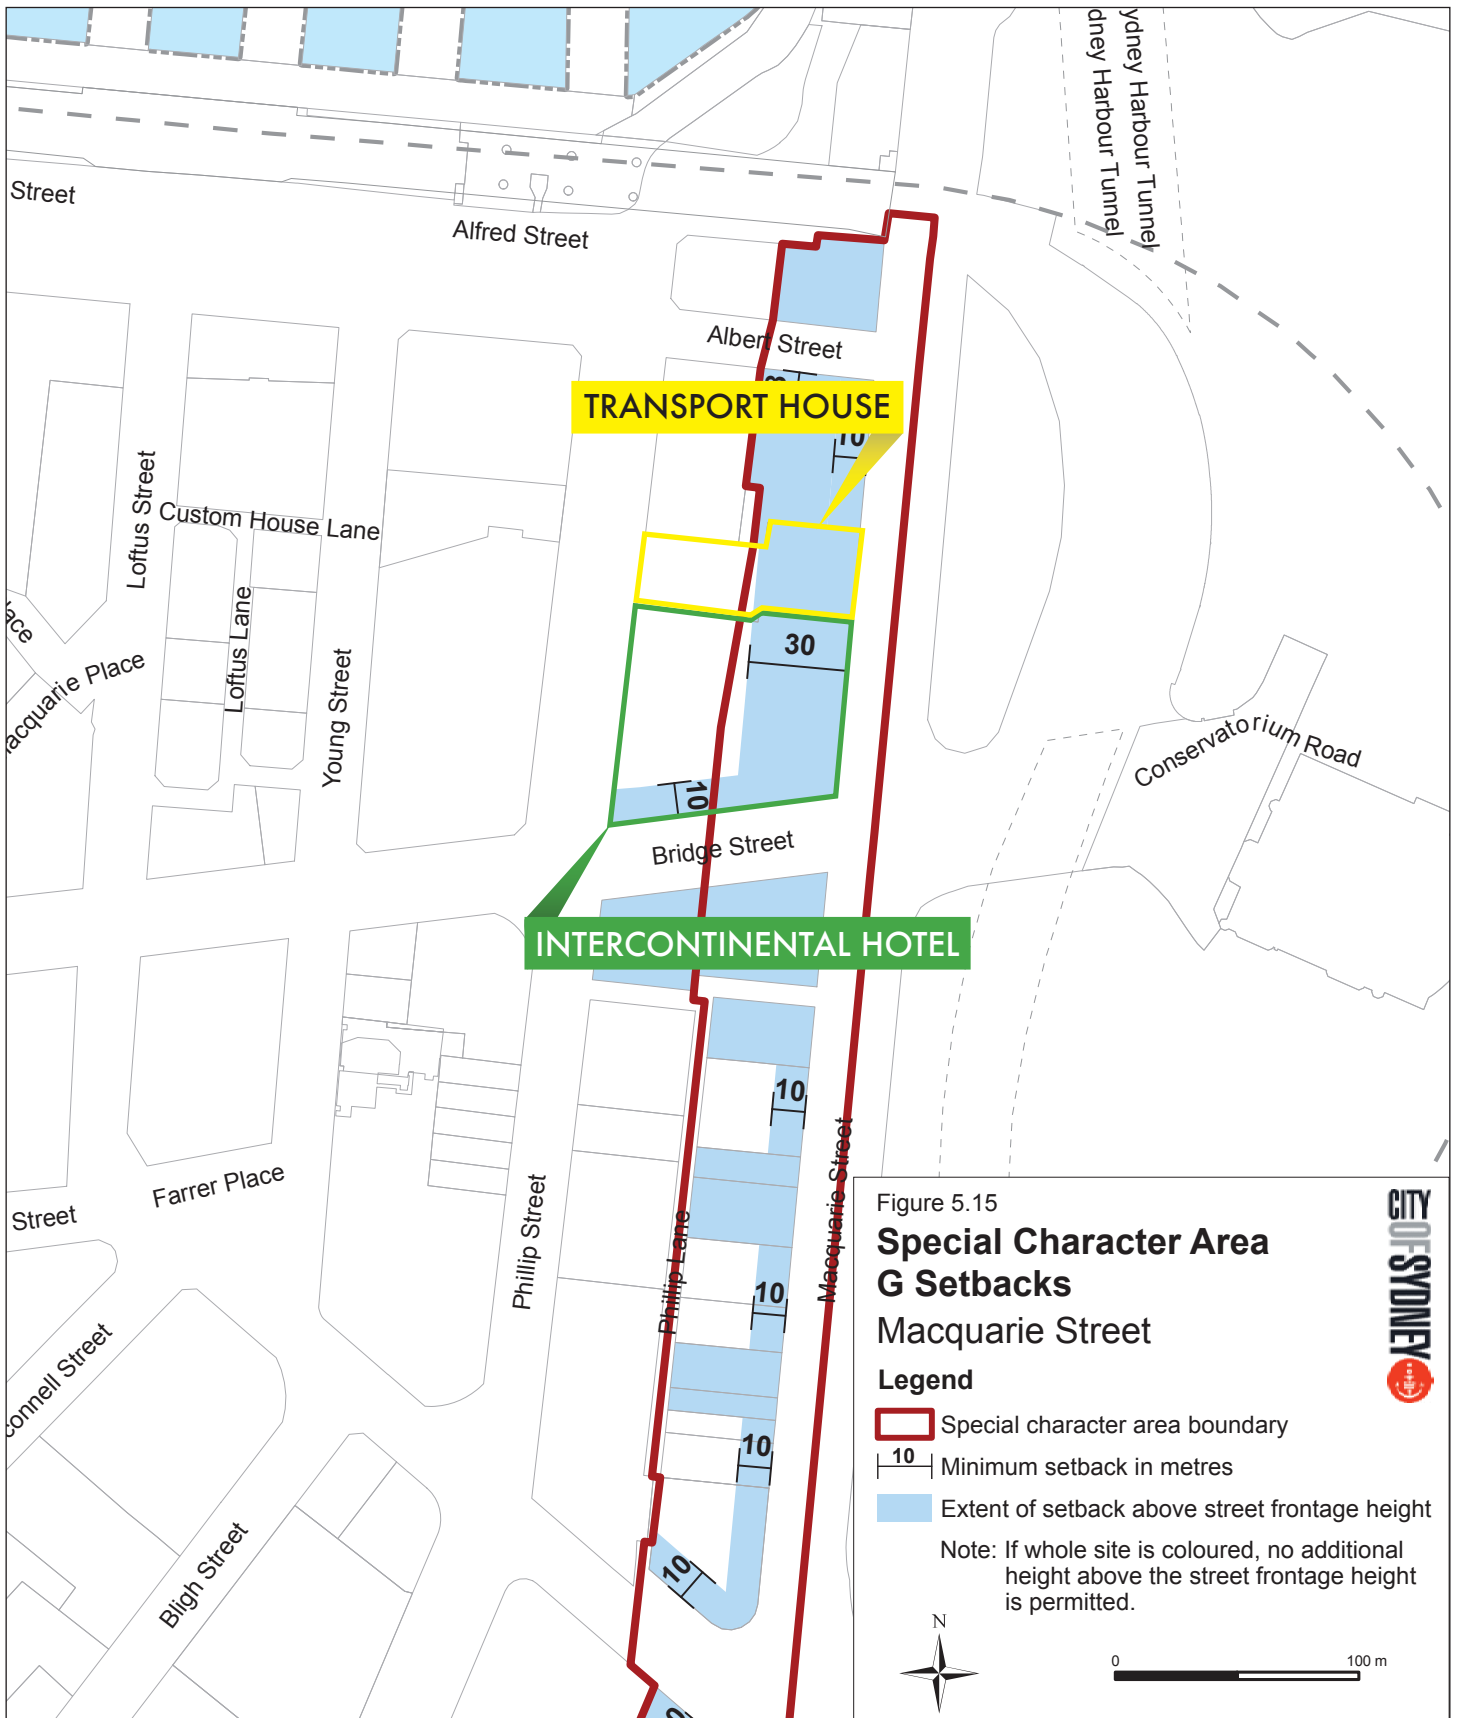

NEW BALLROOM ADDITION AND HOTEL UPGRADE
 Intercontinental Hotel and Transport House

FIGURE 5
 Special Character Area G Setbacks Map - Sydney DCP 2012

Prepared For - Mulpha






NEW BALLROOM ADDITION AND HOTEL UPGRADE
 Intercontinental Hotel and Transport House

FIGURE 6A
 Sydney Harbour Catchment Map - Sydney Regional Environmental Plan 2005

Prepared For - Mulpha

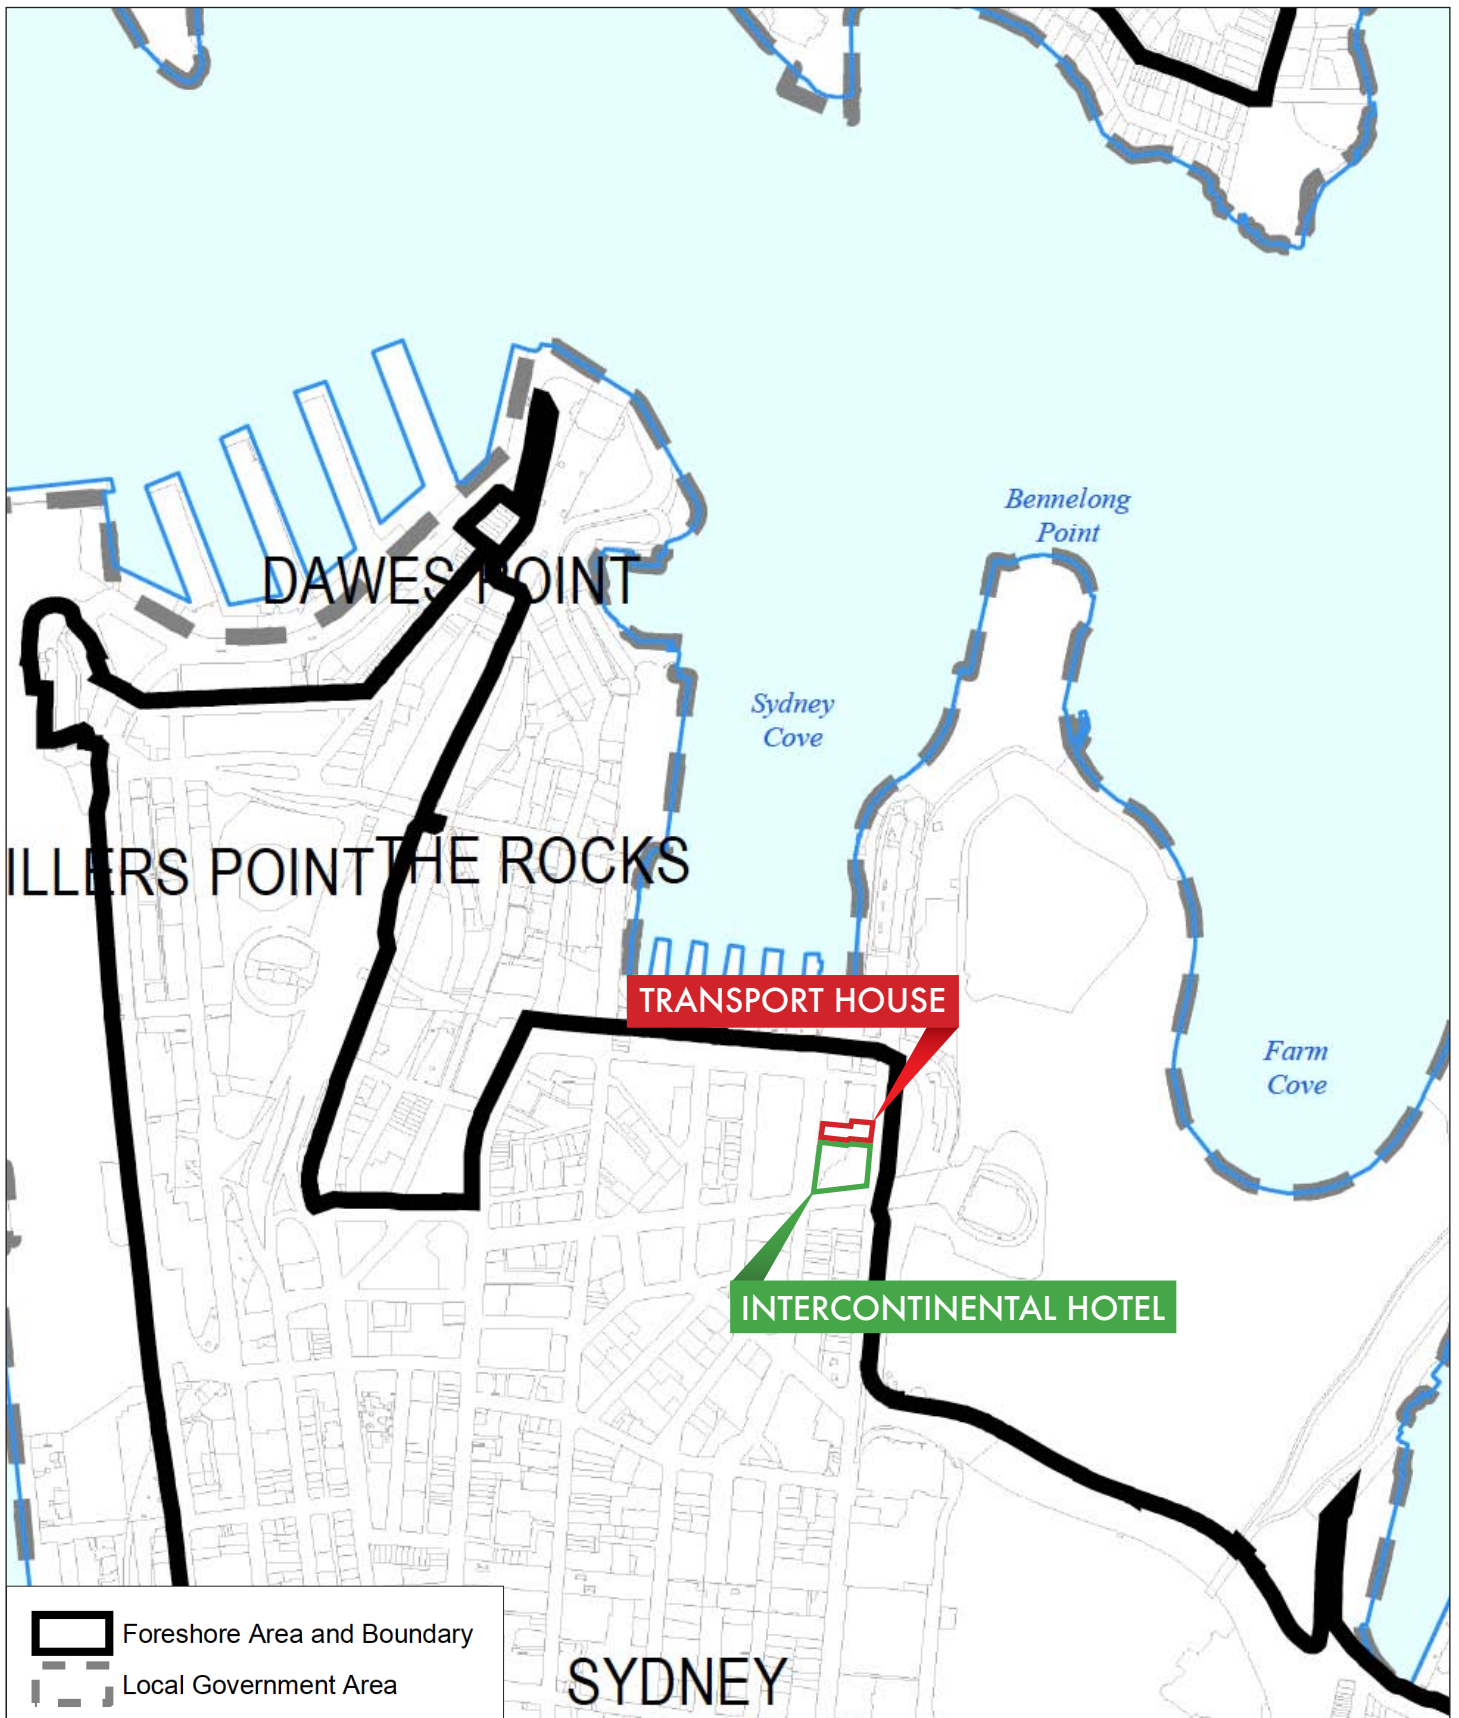

NEW BALLROOM ADDITION AND HOTEL UPGRADE
 Intercontinental Hotel and Transport House

FIGURE 6B
 Foreshores and Waterways Area Map - Sydney Regional Environmental Plan 2005

Prepared For - Mulpha