
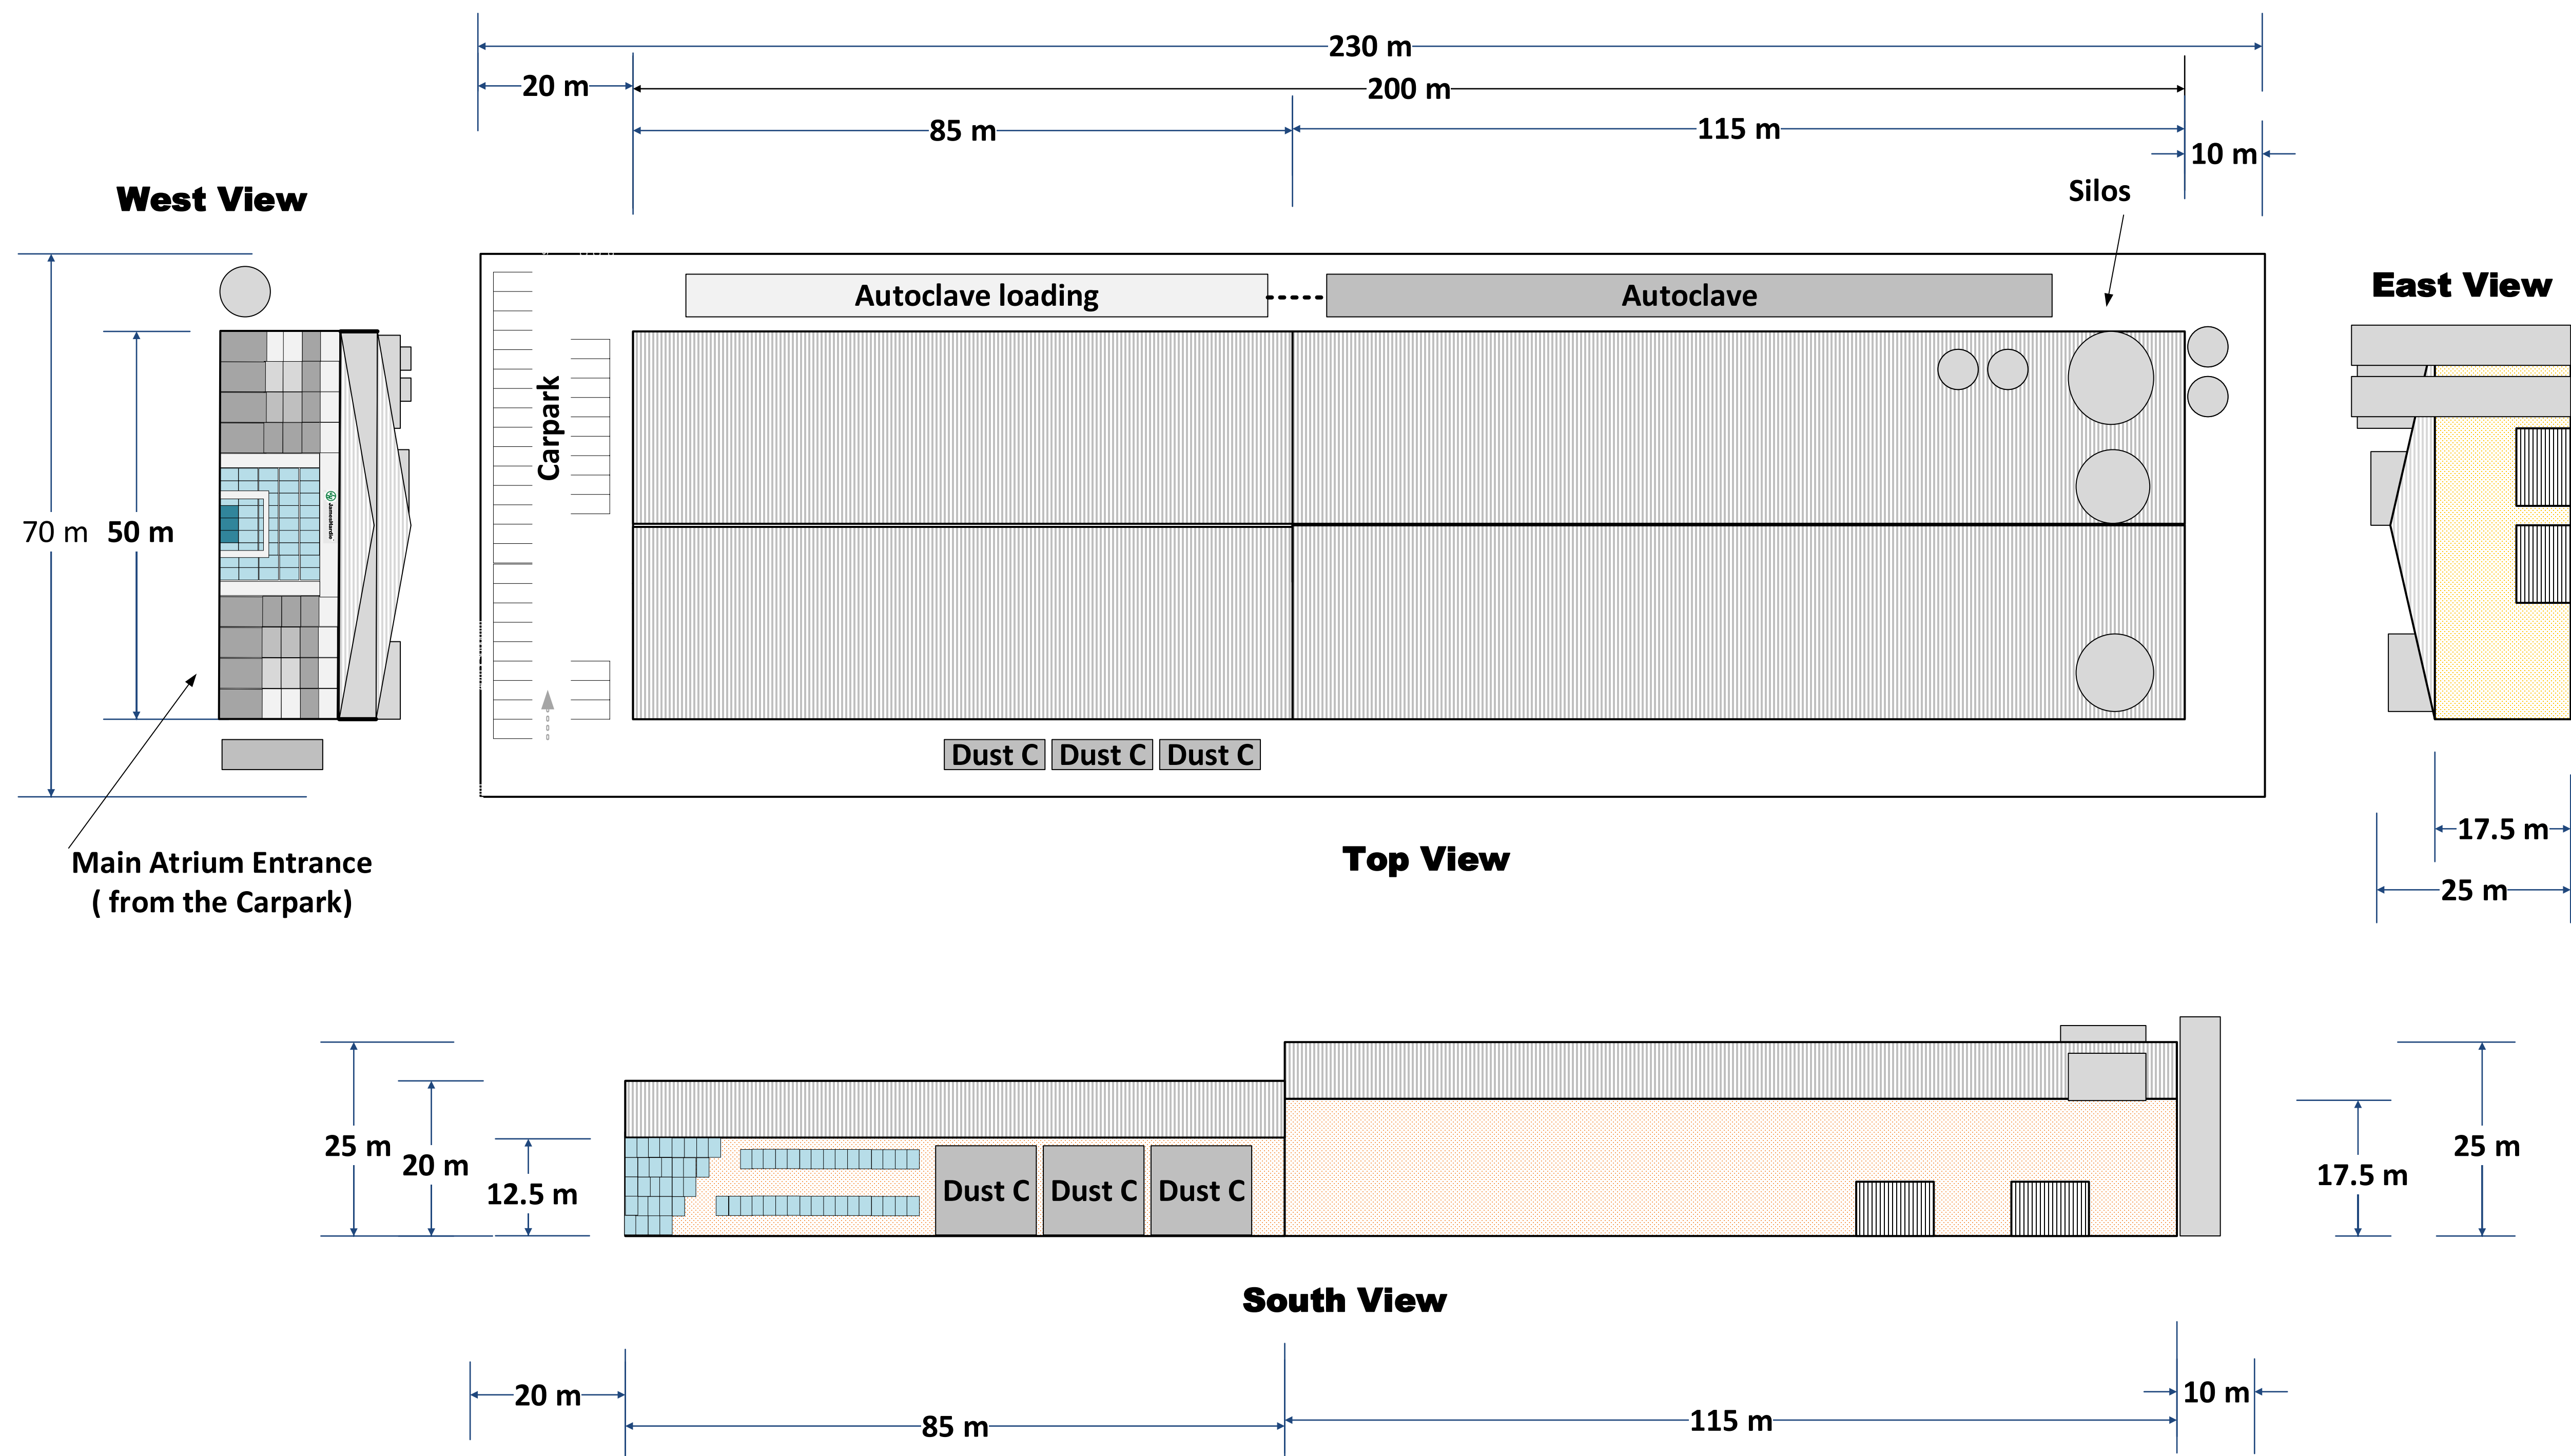




Site Address:
10 Colquhoun St, Rosehill. NSW. 2142
PO BOX 70, Parramatta. NSW. 2124

Client:
James Hardie Research Pty. Ltd.
22 November 2021

Date: 22/11/2021	DRAWN : LO			
	SHEET 1 of 1			
Comercial	SIZE	FSCM NO	DWG NO	REV D
	SCALE 1:500		SHEET	1 OF 3

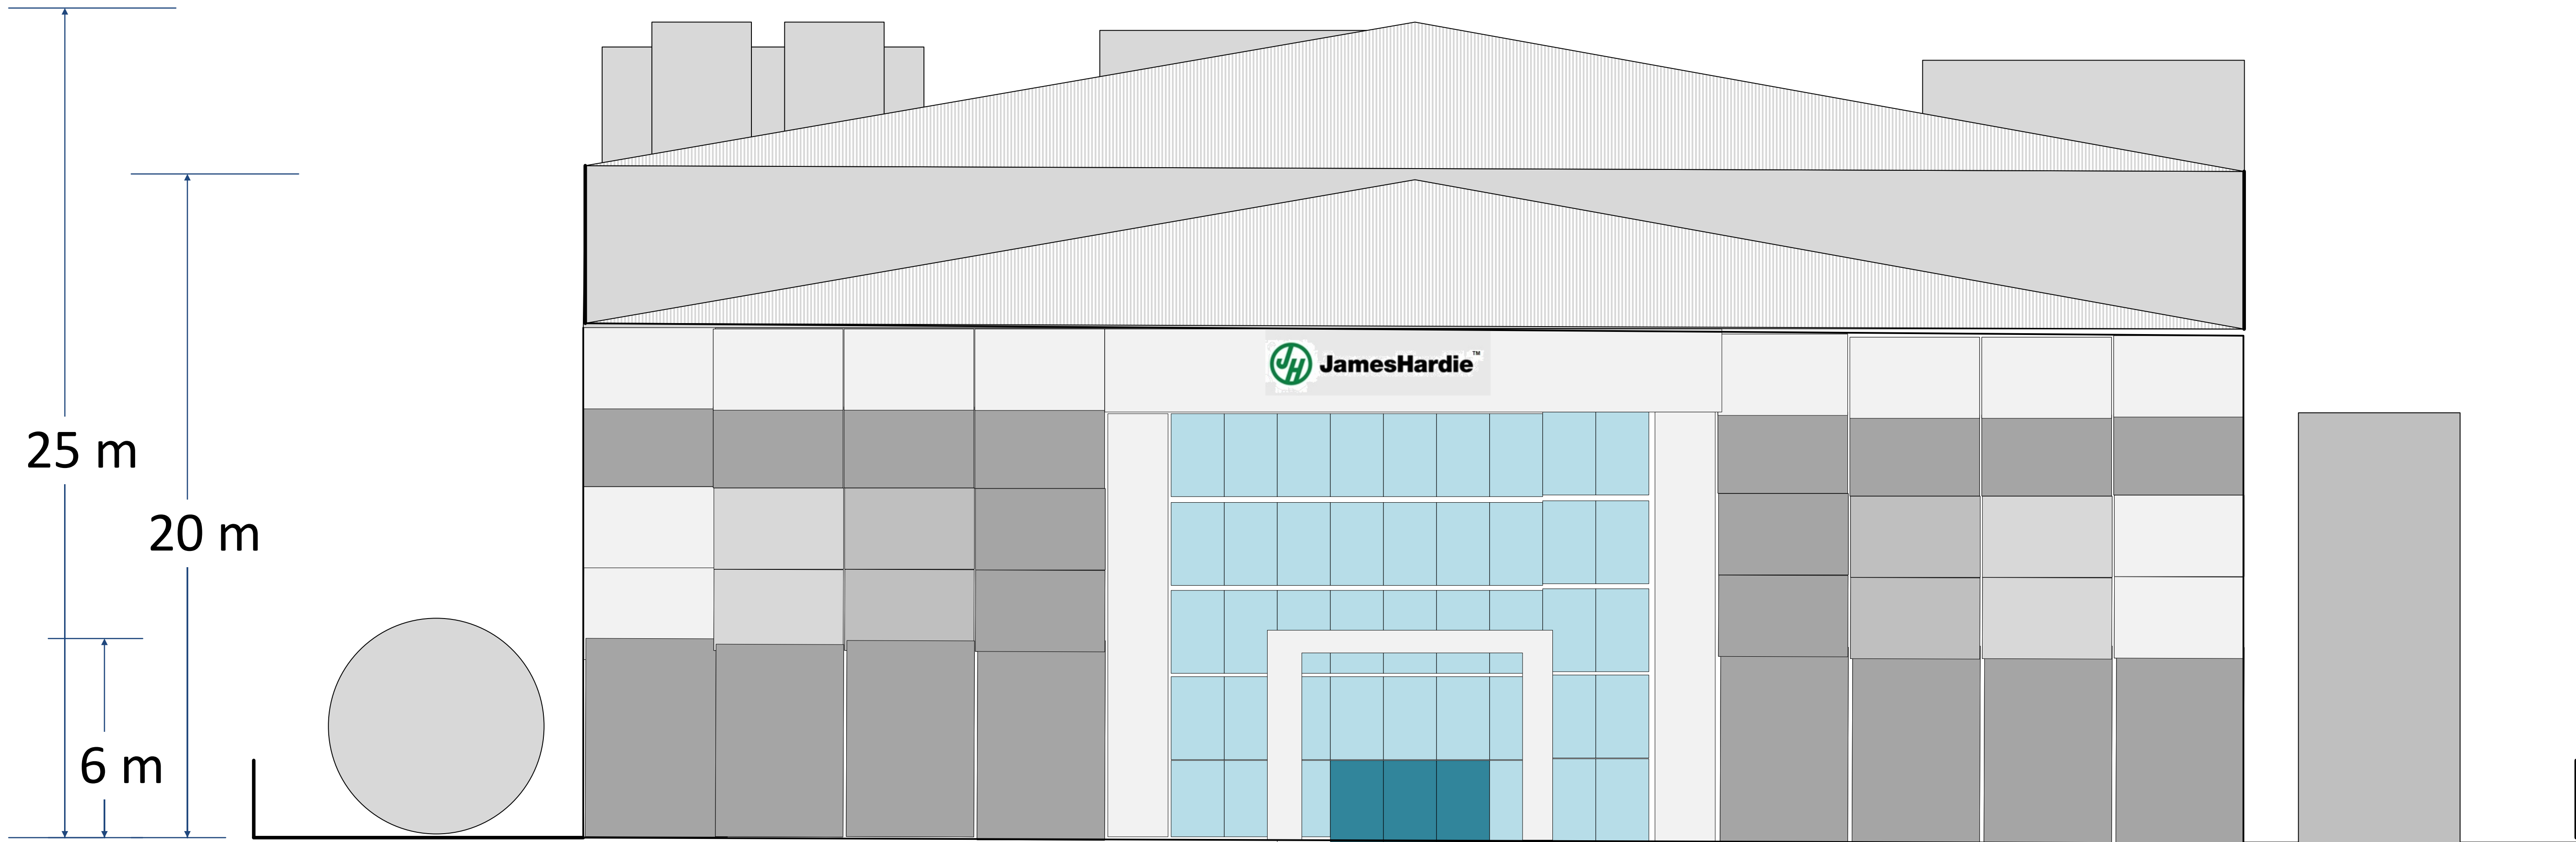

West View

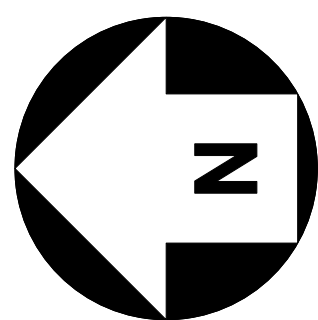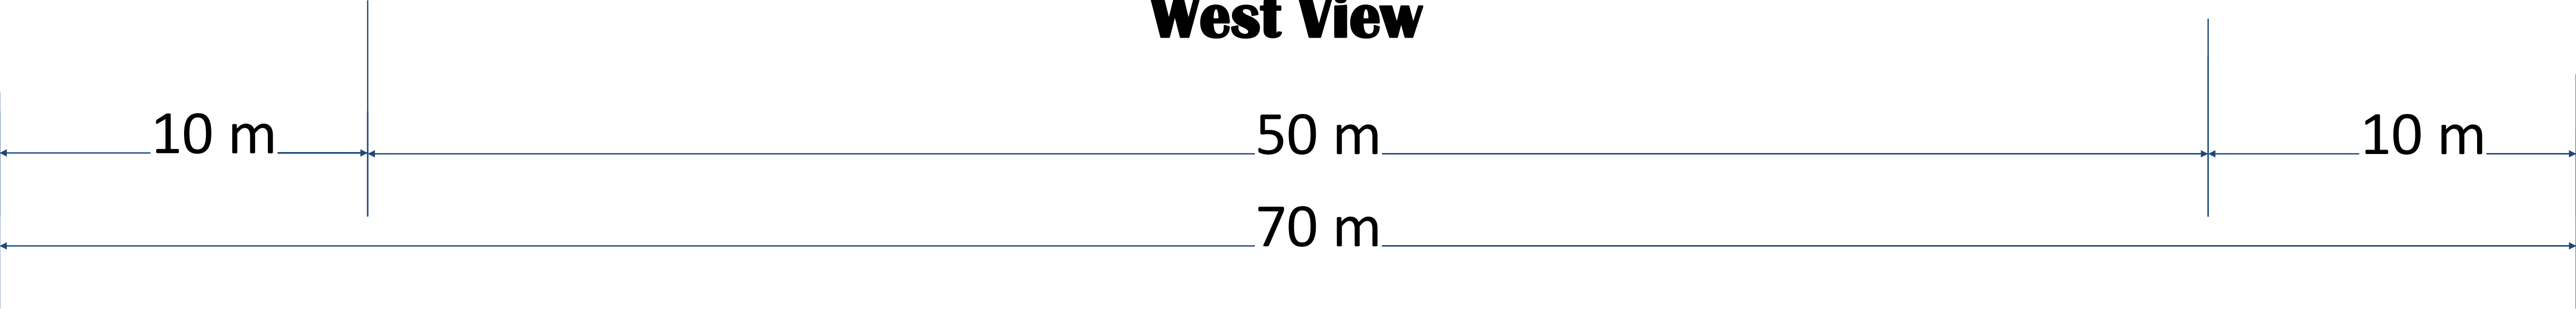

Site Address:
10 Colquhoun St, Rosehill. NSW. 2142
PO BOX 70, Parramatta. NSW. 2124

Client:
James Hardie Research Pty. Ltd.
22 November 2021

Date: 22/11/2021	DRAWN : LO			
	SHEET 1 of 1			
Comercial	SIZE	FSCM NO	DWG NO	REV A
	SCALE 1:100		SHEET	2 OF 3



 Subject Site