



NOTES

- * CONTOURS ARE AN INDICATION OF THE TOPOGRAPHY AND SHOULD ONLY BE USED FOR PLANNING PURPOSES; IF DETAILED DESIGN IS TO BE UNDERTAKEN, SPOT LEVELS SHALL BE USED.
- * NO BOUNDARY HAS BEEN IDENTIFIED OR MARKED. ALL BOUNDARY DIMENSIONS AND AREAS HAVE BEEN COMPILED FROM THE DEPOSITED PLAN ONLY.
- * RELATIONSHIP OF IMPROVEMENTS AND DETAIL TO BOUNDARIES IS DIAGNOSTICALLY AND IF CRITICAL SHOULD BE CONFIRMED BY A FURTHER BOUNDARY SURVEY.
- * NO SERVICE SEARCH HAS BEEN UNDERTAKEN. ONLY THOSE SERVICES WITHIN THE PROPERTY VISIBLE AT THE TIME OF SURVEY HAVE BEEN LOCATED.
- * THIS DRAWING REMAINS THE COPYRIGHT OF STIGLASSARY P/L AND CANNOT BE REPRODUCED OR ALTERED WITHOUT PRIOR WRITTEN CONSENT.
- * DIMENSIONS SHALL NOT BE OBTAINED BY SCALING THE DETAIL FROM THE DRAWING.
- * ALL HORIZONTAL DIMENSIONS IN METRES UNLESS OTHERWISE SHOWN.
- * ALL KERB LEVELS TAKEN ARE INVERT UNLESS OTHERWISE STATED.

LEGEND:

-  **#- TRUNK DIAMETER**
H- HEIGHT
S- SPREAD (DIAMETER)


AND  **SPREAD (RADII)/TRUNK DIAMETER/HEIGHT**

(A) RIGHT OF STORM WATER DRAIN OR SEWER
 6.095 WIDE (WIDE TR. No. 233x48)

(B) EASEMENT FOR STORMWATER DRAINAGE
 7.315 WIDE (WIDE D. 156661)

B5 BOTTOM OF STATUE
 CH TOP OF CHIMNEY
 RF ROOF-RL
 RR ROOF- RIDGE
 TS TOP OF STATUE

WARNING: A DETAILED STUDY OF THE LOCATION OF UNDERGROUND SERVICES WILL NEED TO BE UNDERTAKEN PRIOR TO COMMENCEMENT OF DESIGN WORK OR EXCAVATION.

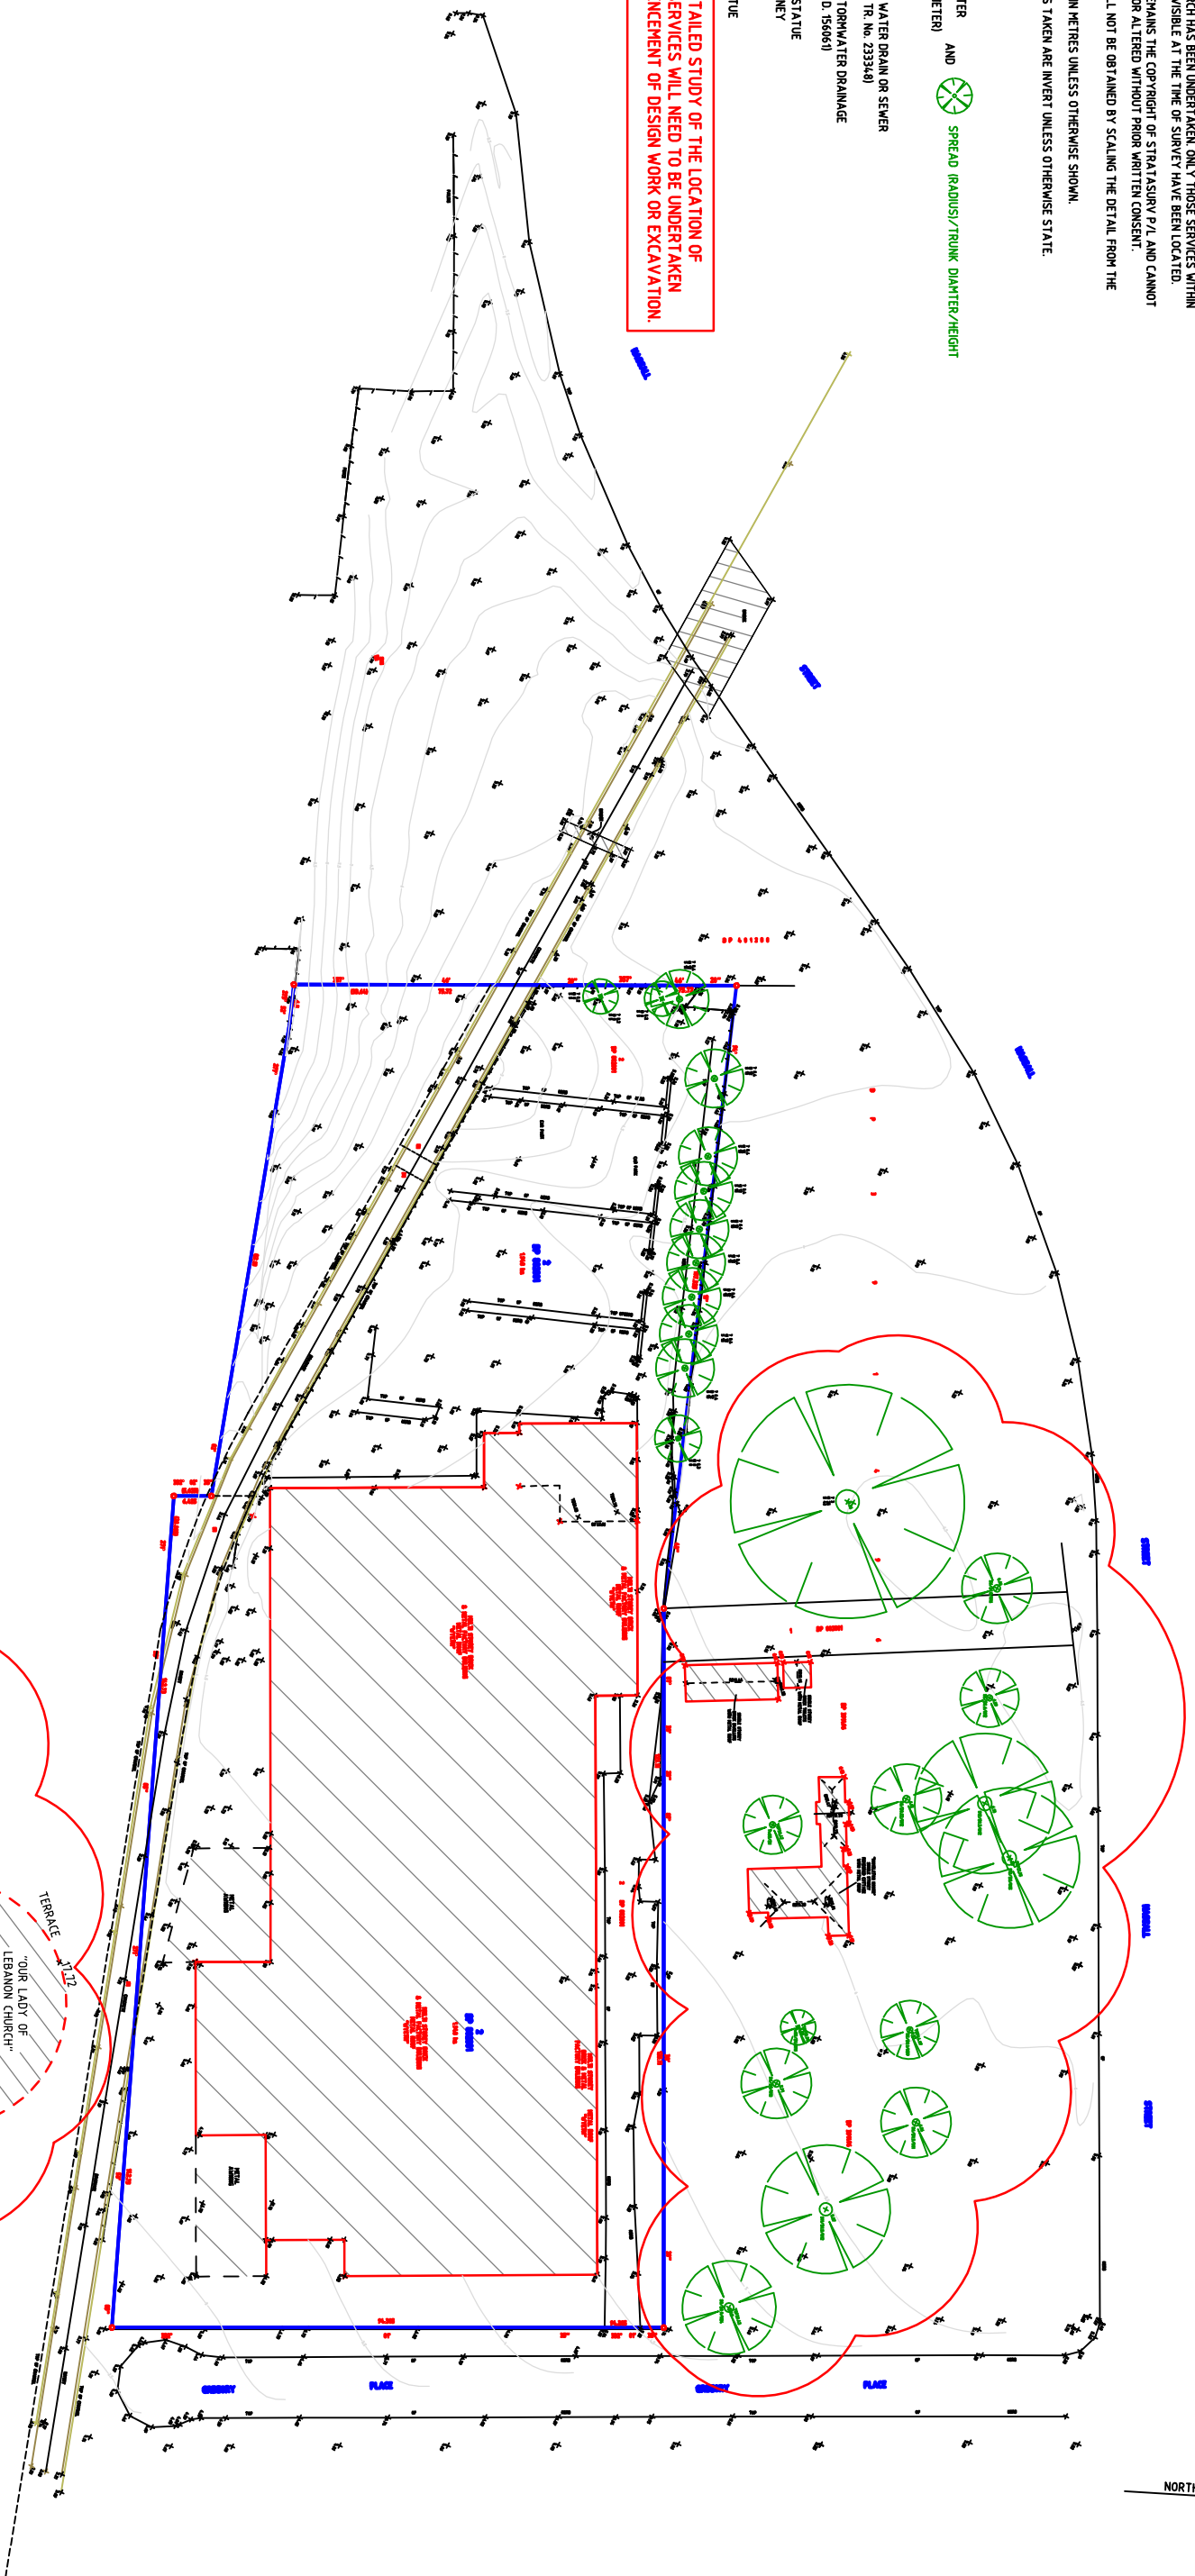

MULTI-STORY
RESIDENTIAL
BUILDING

TERRACE


"OUR LADY OF
LEBANON CHURCH"
APPROXIMATE
BUILDING POSITION

1544-05

CLIENT DETAILS

**HALLMARK CONSTRUCTION
PTY LTD**

KEY:

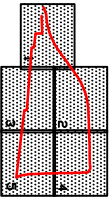[illegible]

DATE OF SURVEY	19.04.06 & 15.08.14
ORIGIN OF P.L.S	SSM 76292@RL 6
DATUM	AHD
CONTOUR INTERVAL	0.5m
CAD REF FILE:	2045D707b1.dwg

PROJECT:

**2A GREGORY PLACE,
PARRAMATTA**

STRATASURV
REGISTERED SURVEYORS
DEVELOPMENT CONSTRUCTION STRATA
Sydney Melbourne Brisbane Dubai Tyred Coast
TEL: 07151133 FAX: 07151144
EMAIL: surveyors@stratasurv.com.au

DRAWING TITLE
PLAN OF LEVELS FOR FLOOD ANALYSIS
FOR LOT 2 IN DP 802801

DRAWING NUMBER	SHEET	SHEETS	SCALE	REVISION
2045DT - 01	06	06	N.T.S.@A1	B