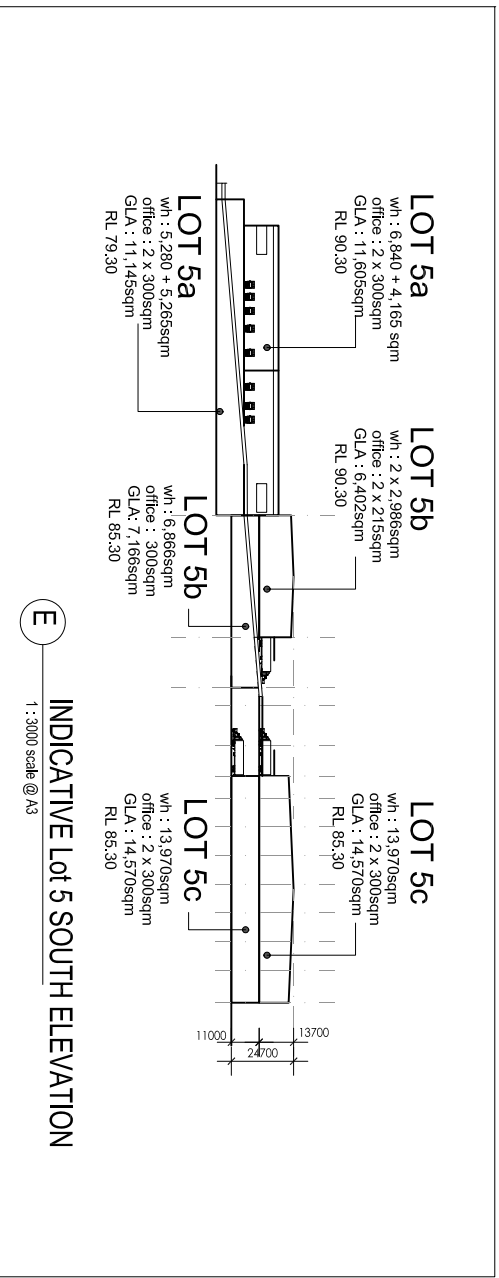
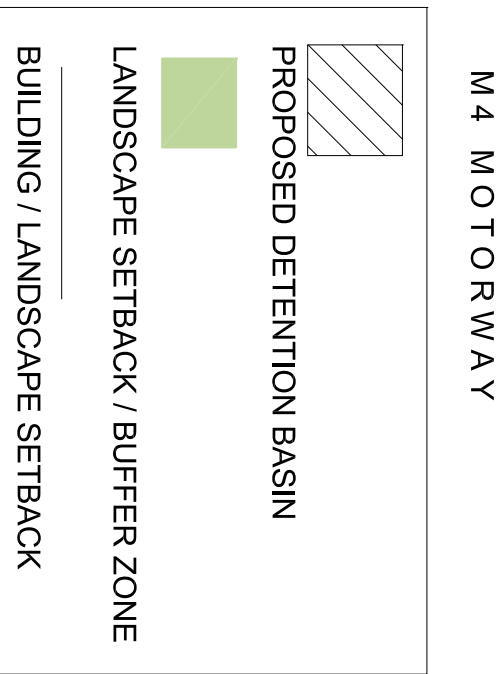
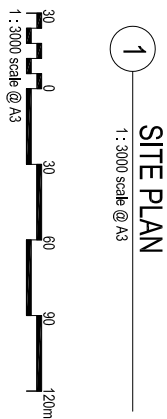
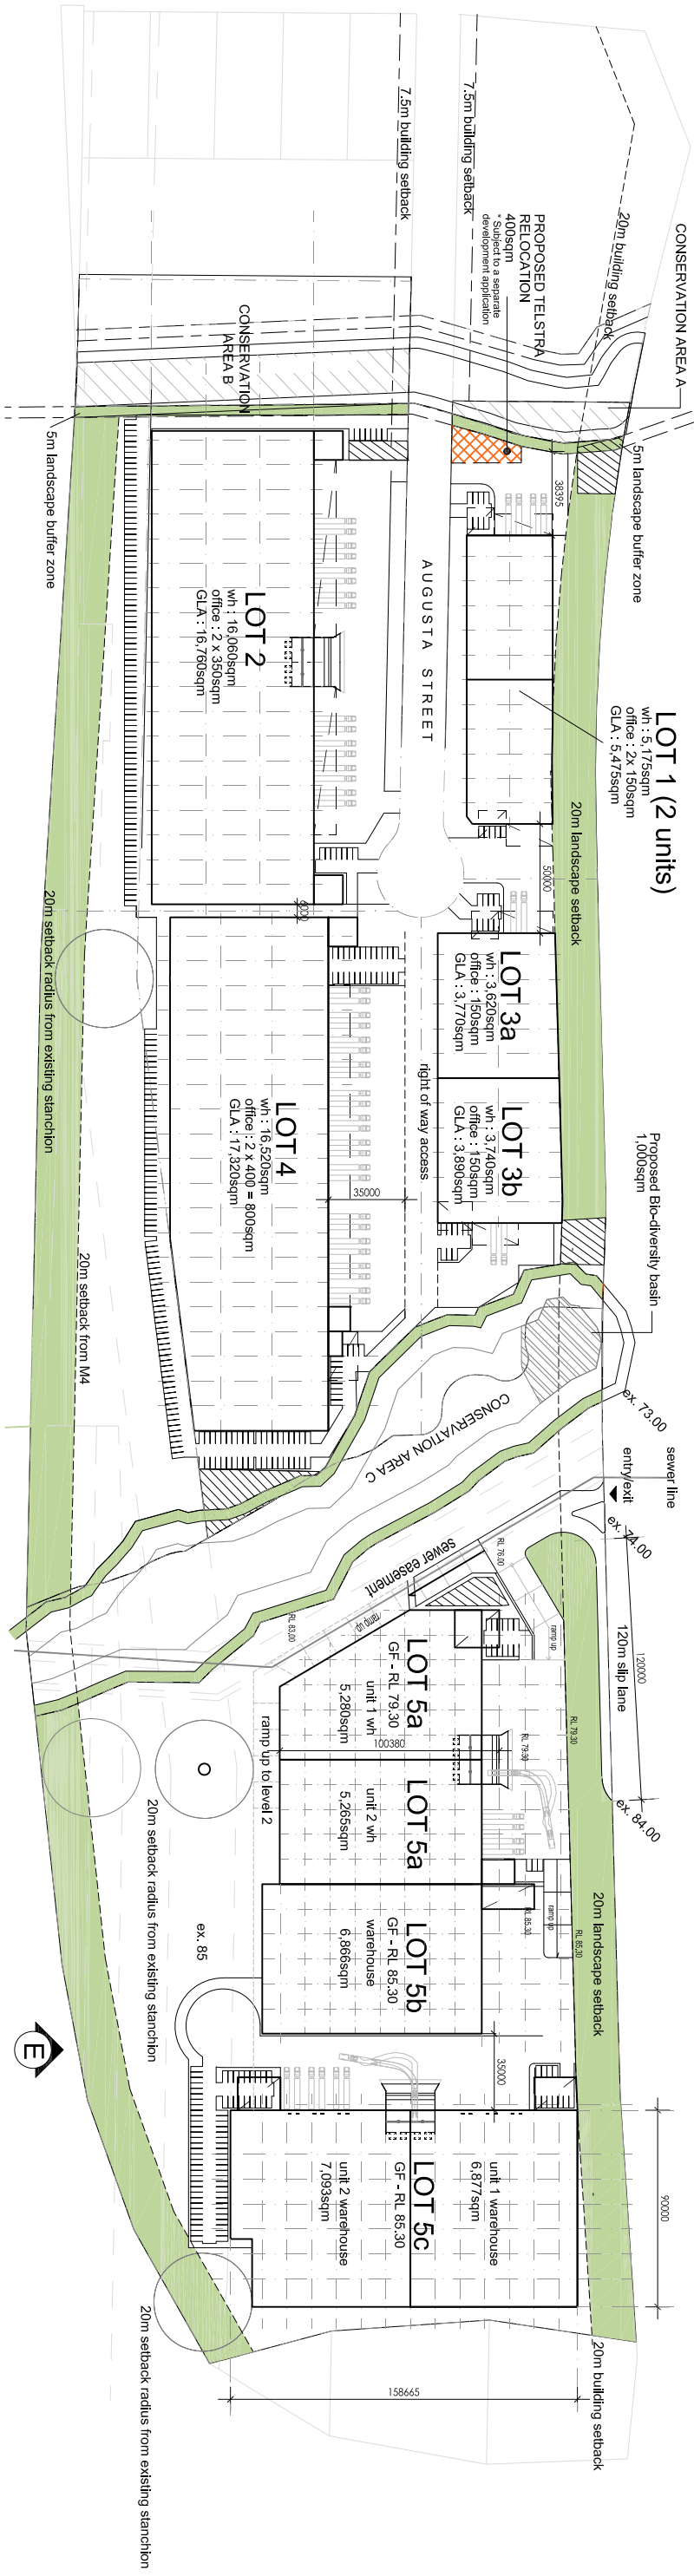
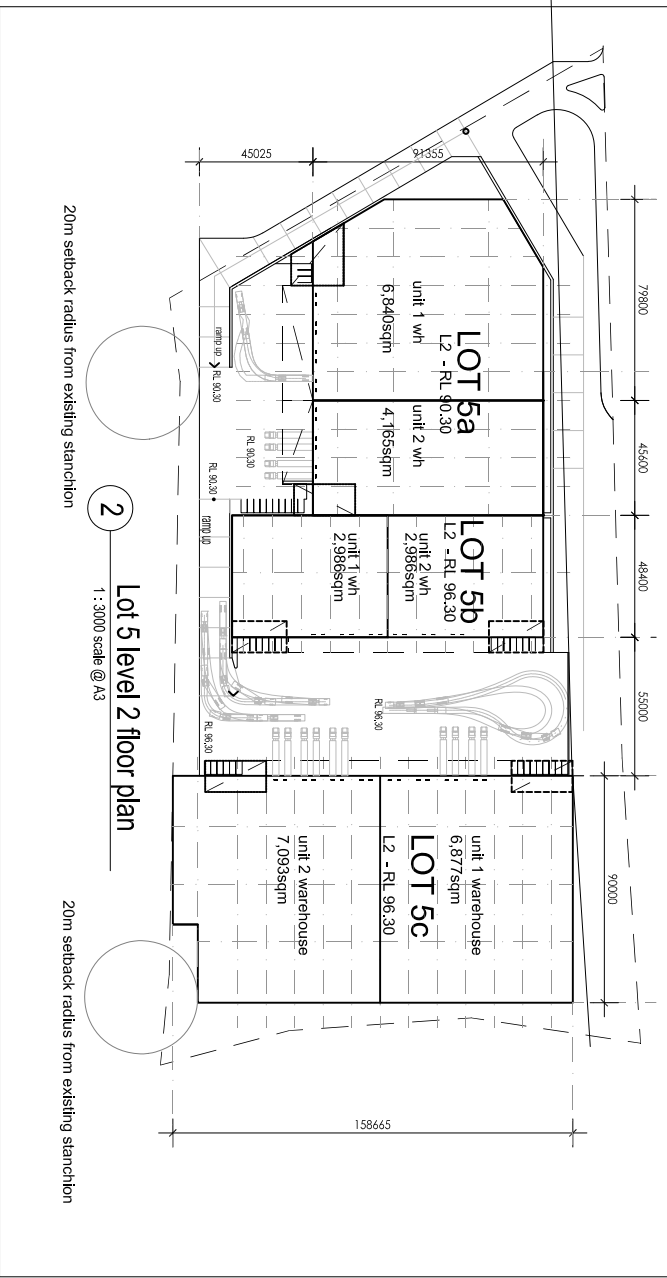


SCHEDULE OF AREAS

[illegible]

Notes

DO NOT SCALE OF DRAWING - DIMENSIONS & LEVELS TO BE VERIFIED PRIOR TO COMMENCEMENT OF WORK WITH REQUIRED DIMENSIONS IN PREFERENCE TO SCALED DIMENSIONS.

MATERIALS & WORKMANSHIP TO BE IN STRICT ACCORDANCE WITH ALL RELEVANT S.A. STANDARDS, B.C. AND LOCAL AUTHORITIES REQUIREMENTS. THIS DRAWING IS SUBJECT TO COPYRIGHT AND IS THE PROPERTY OF THE AUTHOR. THIS DRAWING MUST NOT BE RETAINED, COPIED OR USED WITHOUT THE GIVEN AUTHORITY OF LADS PROPERTY GROUP.

Revisions

Logos

LOGOS PROPERTY GROUP
Suite 2, Aurora Place, 88 Philip Street,
Sydney NSW 2000
t + 61 2 8197 3900

Object:

HUNTINGWOOD ESTATE
PROPOSED WAREHOUSE DISTRIBUTION & OFFICE FACILITIES
AUGUSTA STREET, HUNTINGWOOD EAST, NSW

Drawing title:		Project name:	
estate plan			
Date:	Scale:	Drawn:	Project number:
11/13/22	1:3000	AA	HUNT
HUNT		HUNTERS-279 -011	
A		A	

Date:	Scale:	Drawn:	Project number:	Drawing number:	Issue:
11/13/22	1:3000	AA	HUNT	HUNT/MS-278 -01	A