

DELIVERIES TO ZONE


1. PINK ZONE : AGITATOR TRUCKS
2. BLUE ZONE : VACUUM TRUCKS
3. GREEN ZONE : WET WASHOUT
4. YELLOW ZONE : CONCRETE

PICKUP TO ZONE

1. ORANGE ZONE : AMV PRODUCT 10, 20, STABILISED SAND
2. YELLOW ZONE : CRUSHED PRODUCT 10, 20, DUST, ROADBASE

Ref.	Qnt.	Description	Material	Remarks

Amendments or Issues		Date	By	Appr
Revision	Amendment			
RO	As Originally Drawn	NA	NA	NA
R1				
R2				
R3				
R5				
R6				
R7				
R8				

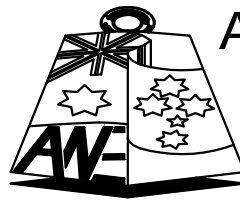

AWE Group Pty. Ltd.

A.C.N. 002 940 301

50 Mandarin St
East Fairfield N.S.W. 2165
P.O. Box 95
Fivedock N.S.W. 2046

Ph (02) 8717 3333
Fax (02) 9754 1351

Client	BULK RECOVERY SOLUTIONS	Drawn By	AA
Checked By		Scale	1:250 (A1 Sheet)
Title	DELIVERIES / PICKUP POINTS MAP 16 Kerr Road, Ingleburn	Date	
Drawing Number and Revision		This drawing is the property of Armstrong Design, and must not be copied or disclosed to third parties except with the written permission of Armstrong Design.	