


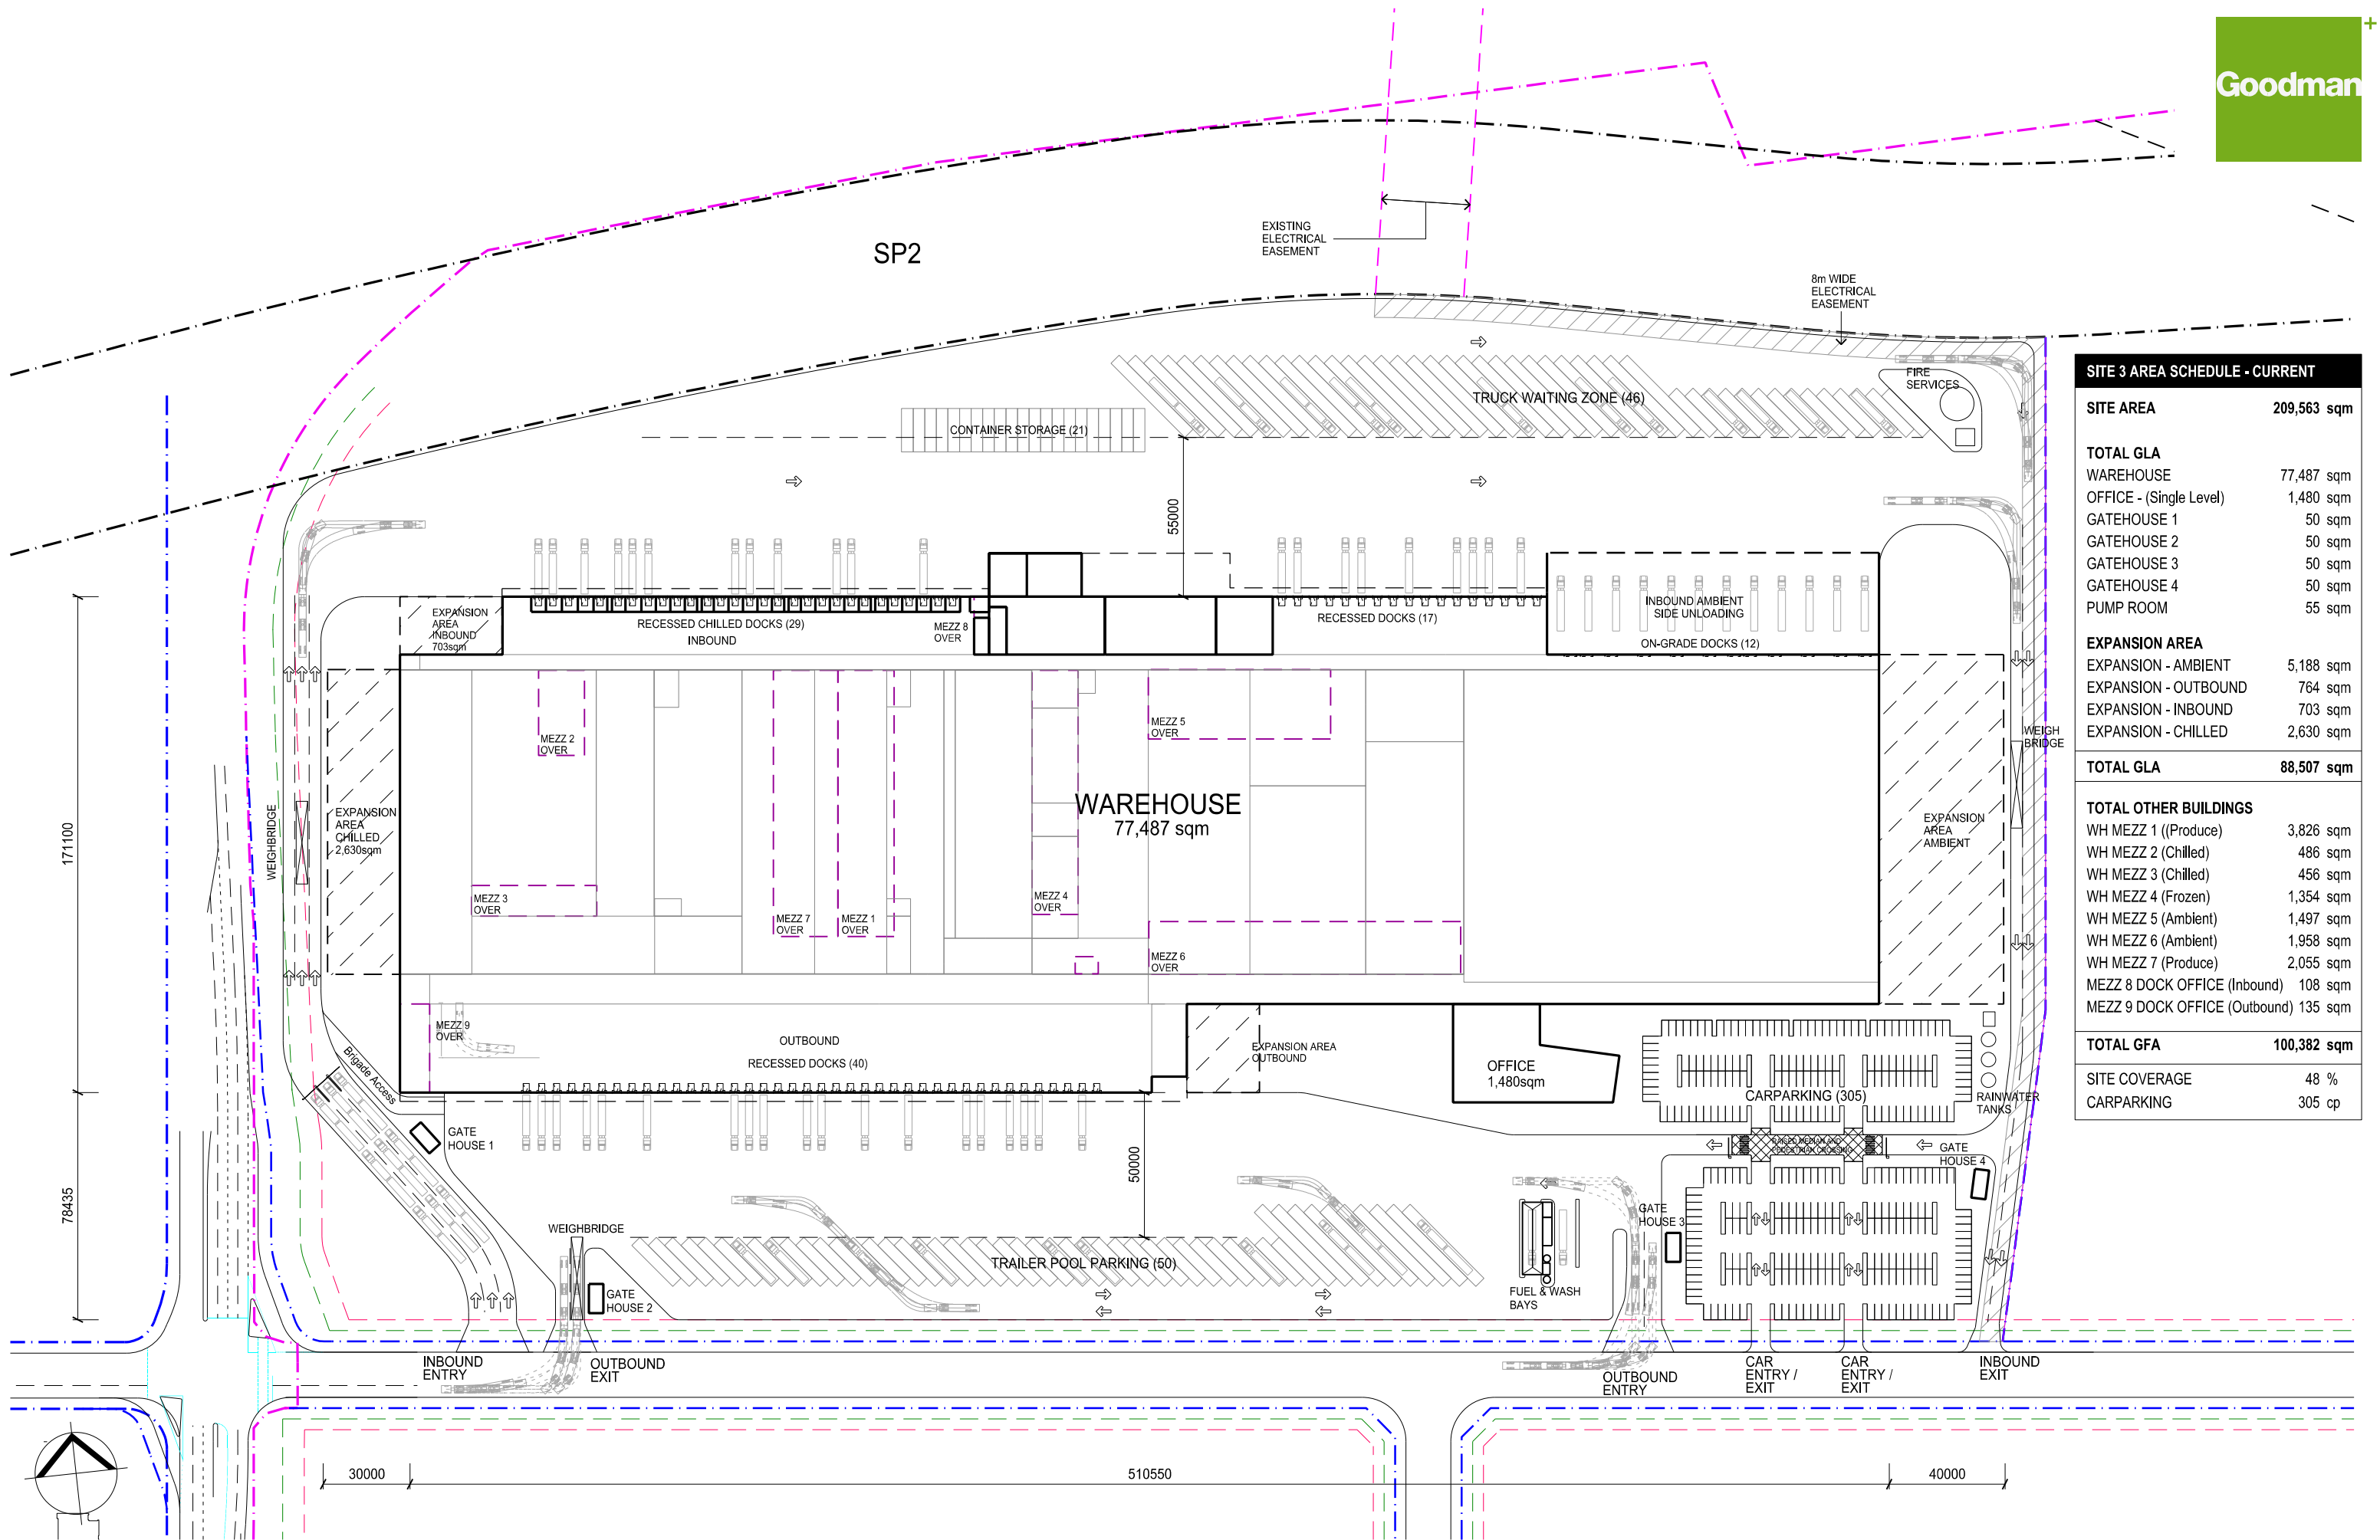

SITE 3 AREA SCHEDULE - CURRENT

SITE AREA	209,563 sqm
TOTAL GLA	
WAREHOUSE	77,487 sqm
OFFICE - (Single Level)	1,480 sqm
GATEHOUSE 1	50 sqm
GATEHOUSE 2	50 sqm
GATEHOUSE 3	50 sqm
GATEHOUSE 4	50 sqm
PUMP ROOM	55 sqm
EXPANSION AREA	
EXPANSION - AMBIENT	5,188 sqm
EXPANSION - OUTBOUND	764 sqm
EXPANSION - INBOUND	703 sqm
EXPANSION - CHILLED	2,630 sqm
TOTAL GLA	88,507 sqm
TOTAL OTHER BUILDINGS	
WH MEZZ 1 ((Produce)	3,826 sqm
WH MEZZ 2 (Chilled)	486 sqm
WH MEZZ 3 (Chilled)	456 sqm
WH MEZZ 4 (Frozen)	1,354 sqm
WH MEZZ 5 (Ambient)	1,497 sqm
WH MEZZ 6 (Ambient)	1,958 sqm
WH MEZZ 7 (Produce)	2,055 sqm
MEZZ 8 DOCK OFFICE (Inbound)	108 sqm
MEZZ 9 DOCK OFFICE (Outbound)	135 sqm
TOTAL GFA	100,382 sqm
SITE COVERAGE	48 %
CARPARKING	305 cp