


NOTES	NOTES
EXISTING ELECTRICAL CABLES TO BE TERMINATED.	This drawing is copyright and the property of WEBBER Australia and must not be used without written authorisation.
EXISTING STORM WATER LINE TO BE RELOCATED.	Do not scale this drawing.
EXISTING STREET LIGHT POSTS TO BE RELOCATED OR PROTECTED.	All dimensions are to be verified on site and any discrepancies reported before commencement of any work or shop drawing.
KEY	KEY
EXISTING COMMS. PITS TO BE PROTECTED.	NORTH
EXISTING 'HV' EL. CABLES TO BE PROTECTED.	
EXISTING STORM WATER LINE TO BE PROTECTED.	
EXISTING STORM WATER LINE.	
EXISTING ELECTRICAL CABLES.	
EXISTING COMMS. LINE.	
BOUNDARY LINE.	

NORTH

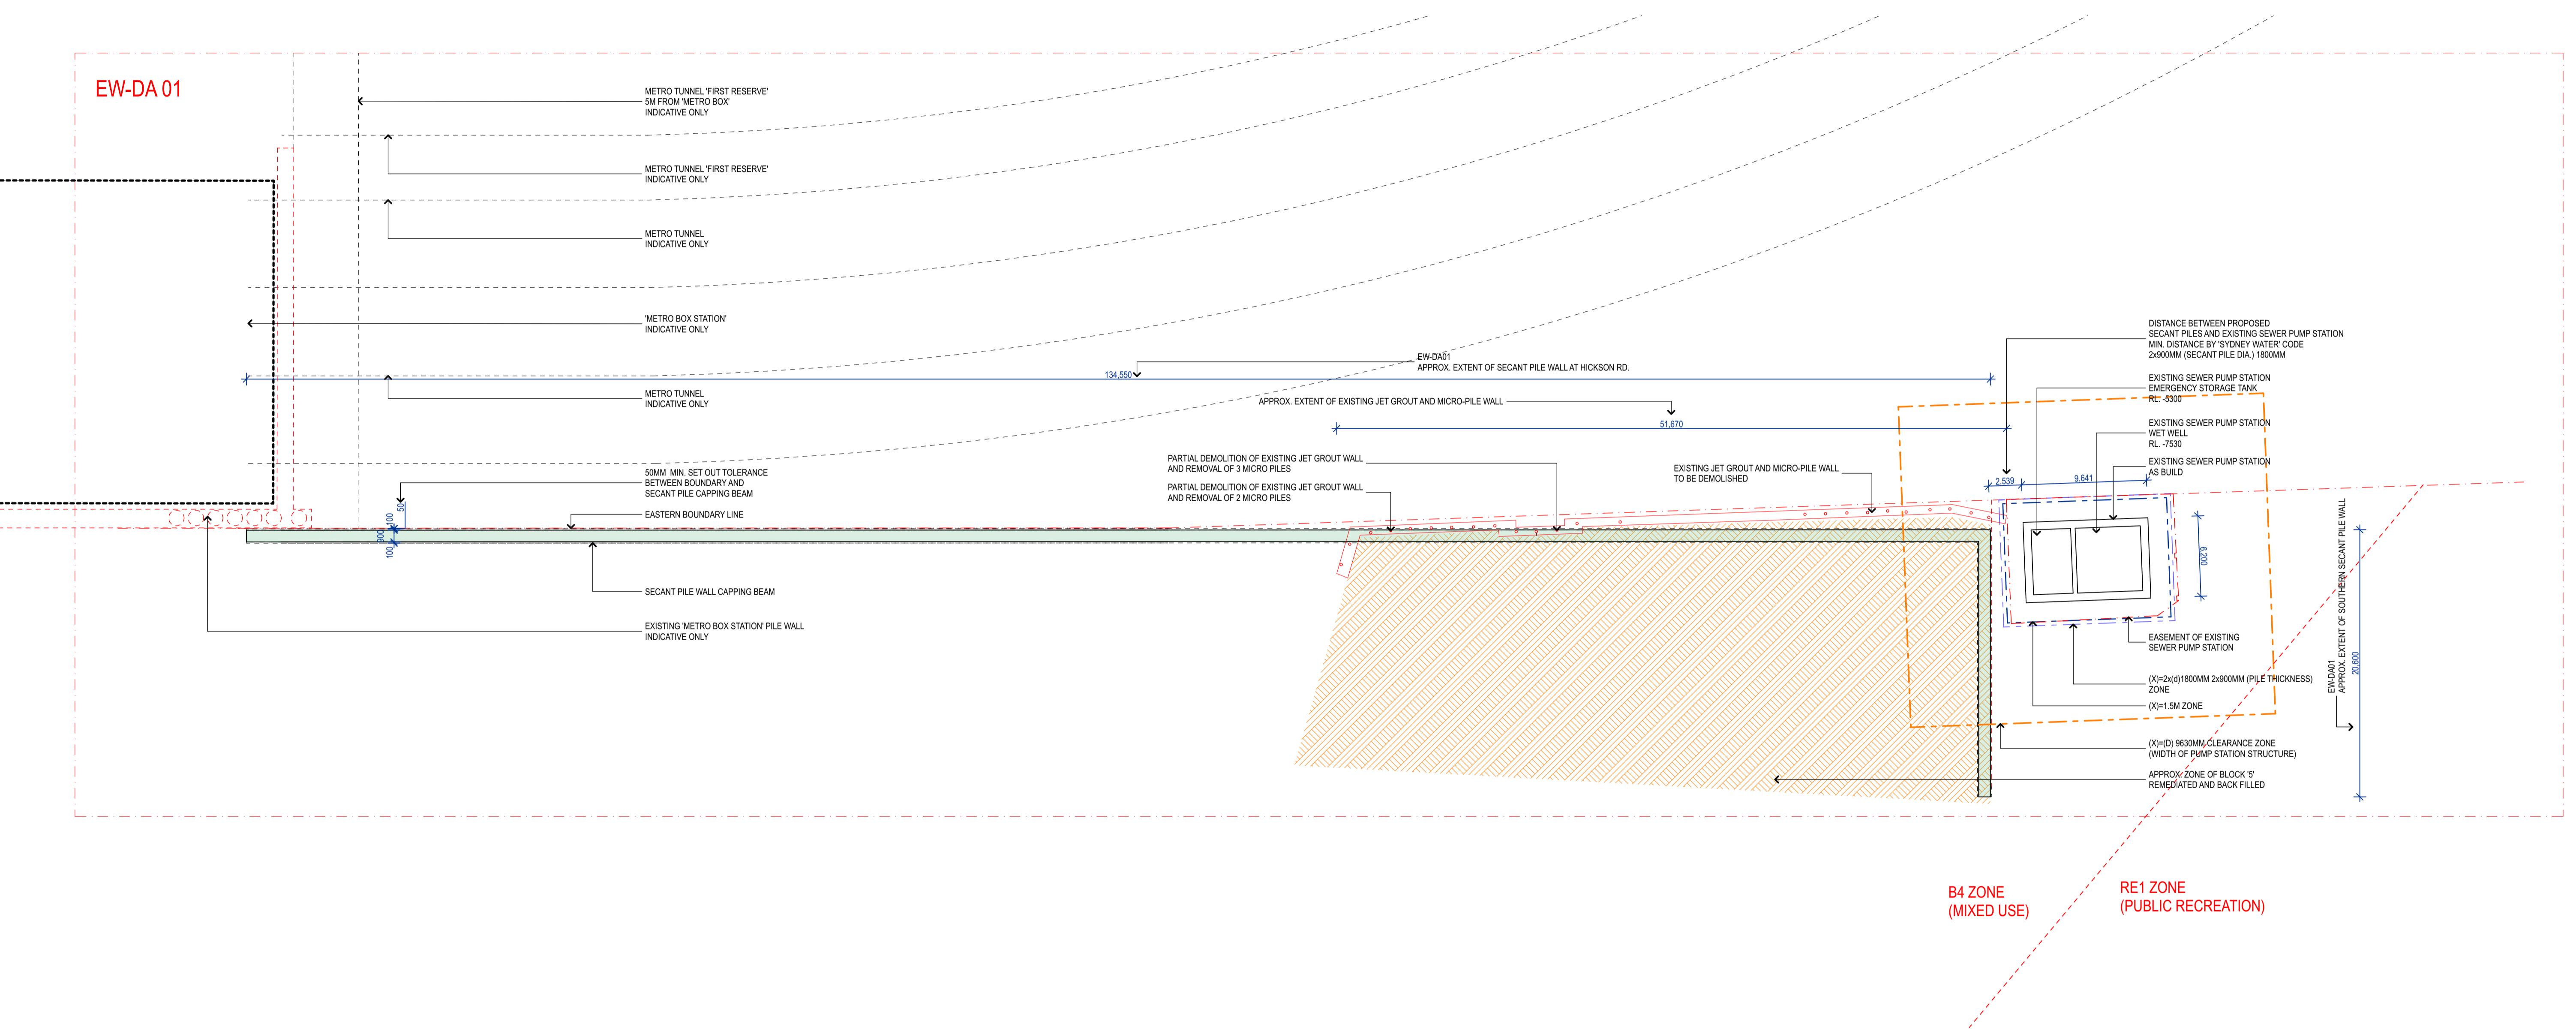

H	1/3/22	ADDITIONAL NOTES
G	3/2/22	REVISED SECANT PILES
F	1/2/22	PUMP STATION ZONES ADDED
		MICRO PILES ASBUILT ADDED
E	28/1/22	ISSUED FOR URBIS SCOPE
D	25/1/22	ISSUED FOR URBIS SCOPE
C	24/1/22	ISSUED FOR COSTING
B	18/1/22	ADDITIONAL INFORMATION ADDED
A	15/12/21	PRELIMINARY ISSUE

WEBBER

EXECUTIVE ARCHITECTURE

Level 6, 55 York Street, Sydney, NSW, 2000 (T) +61 2 8067 06

CLIENT

Tower One, Level 47, 100 Barangaroo Avenue Sydney NSW 2000


PROJECT

CENTRAL BARANGAROO

39 Hickson Road
Sydney NSW 2000

TITLE **DA01 - WALL SETOUT PLAN**

ISSUED STATUS				
PRELIMINARY				
PROJECT #	SCALE @ B1	AUTHORED	APPROVED	FIRST ISSUER
20200	1:250	WEB	MB	15/12/2023
ORIGINATOR	ROLE	ZONE	SHEET NO.	REVISION
WEA	DA	BAS	0102	H

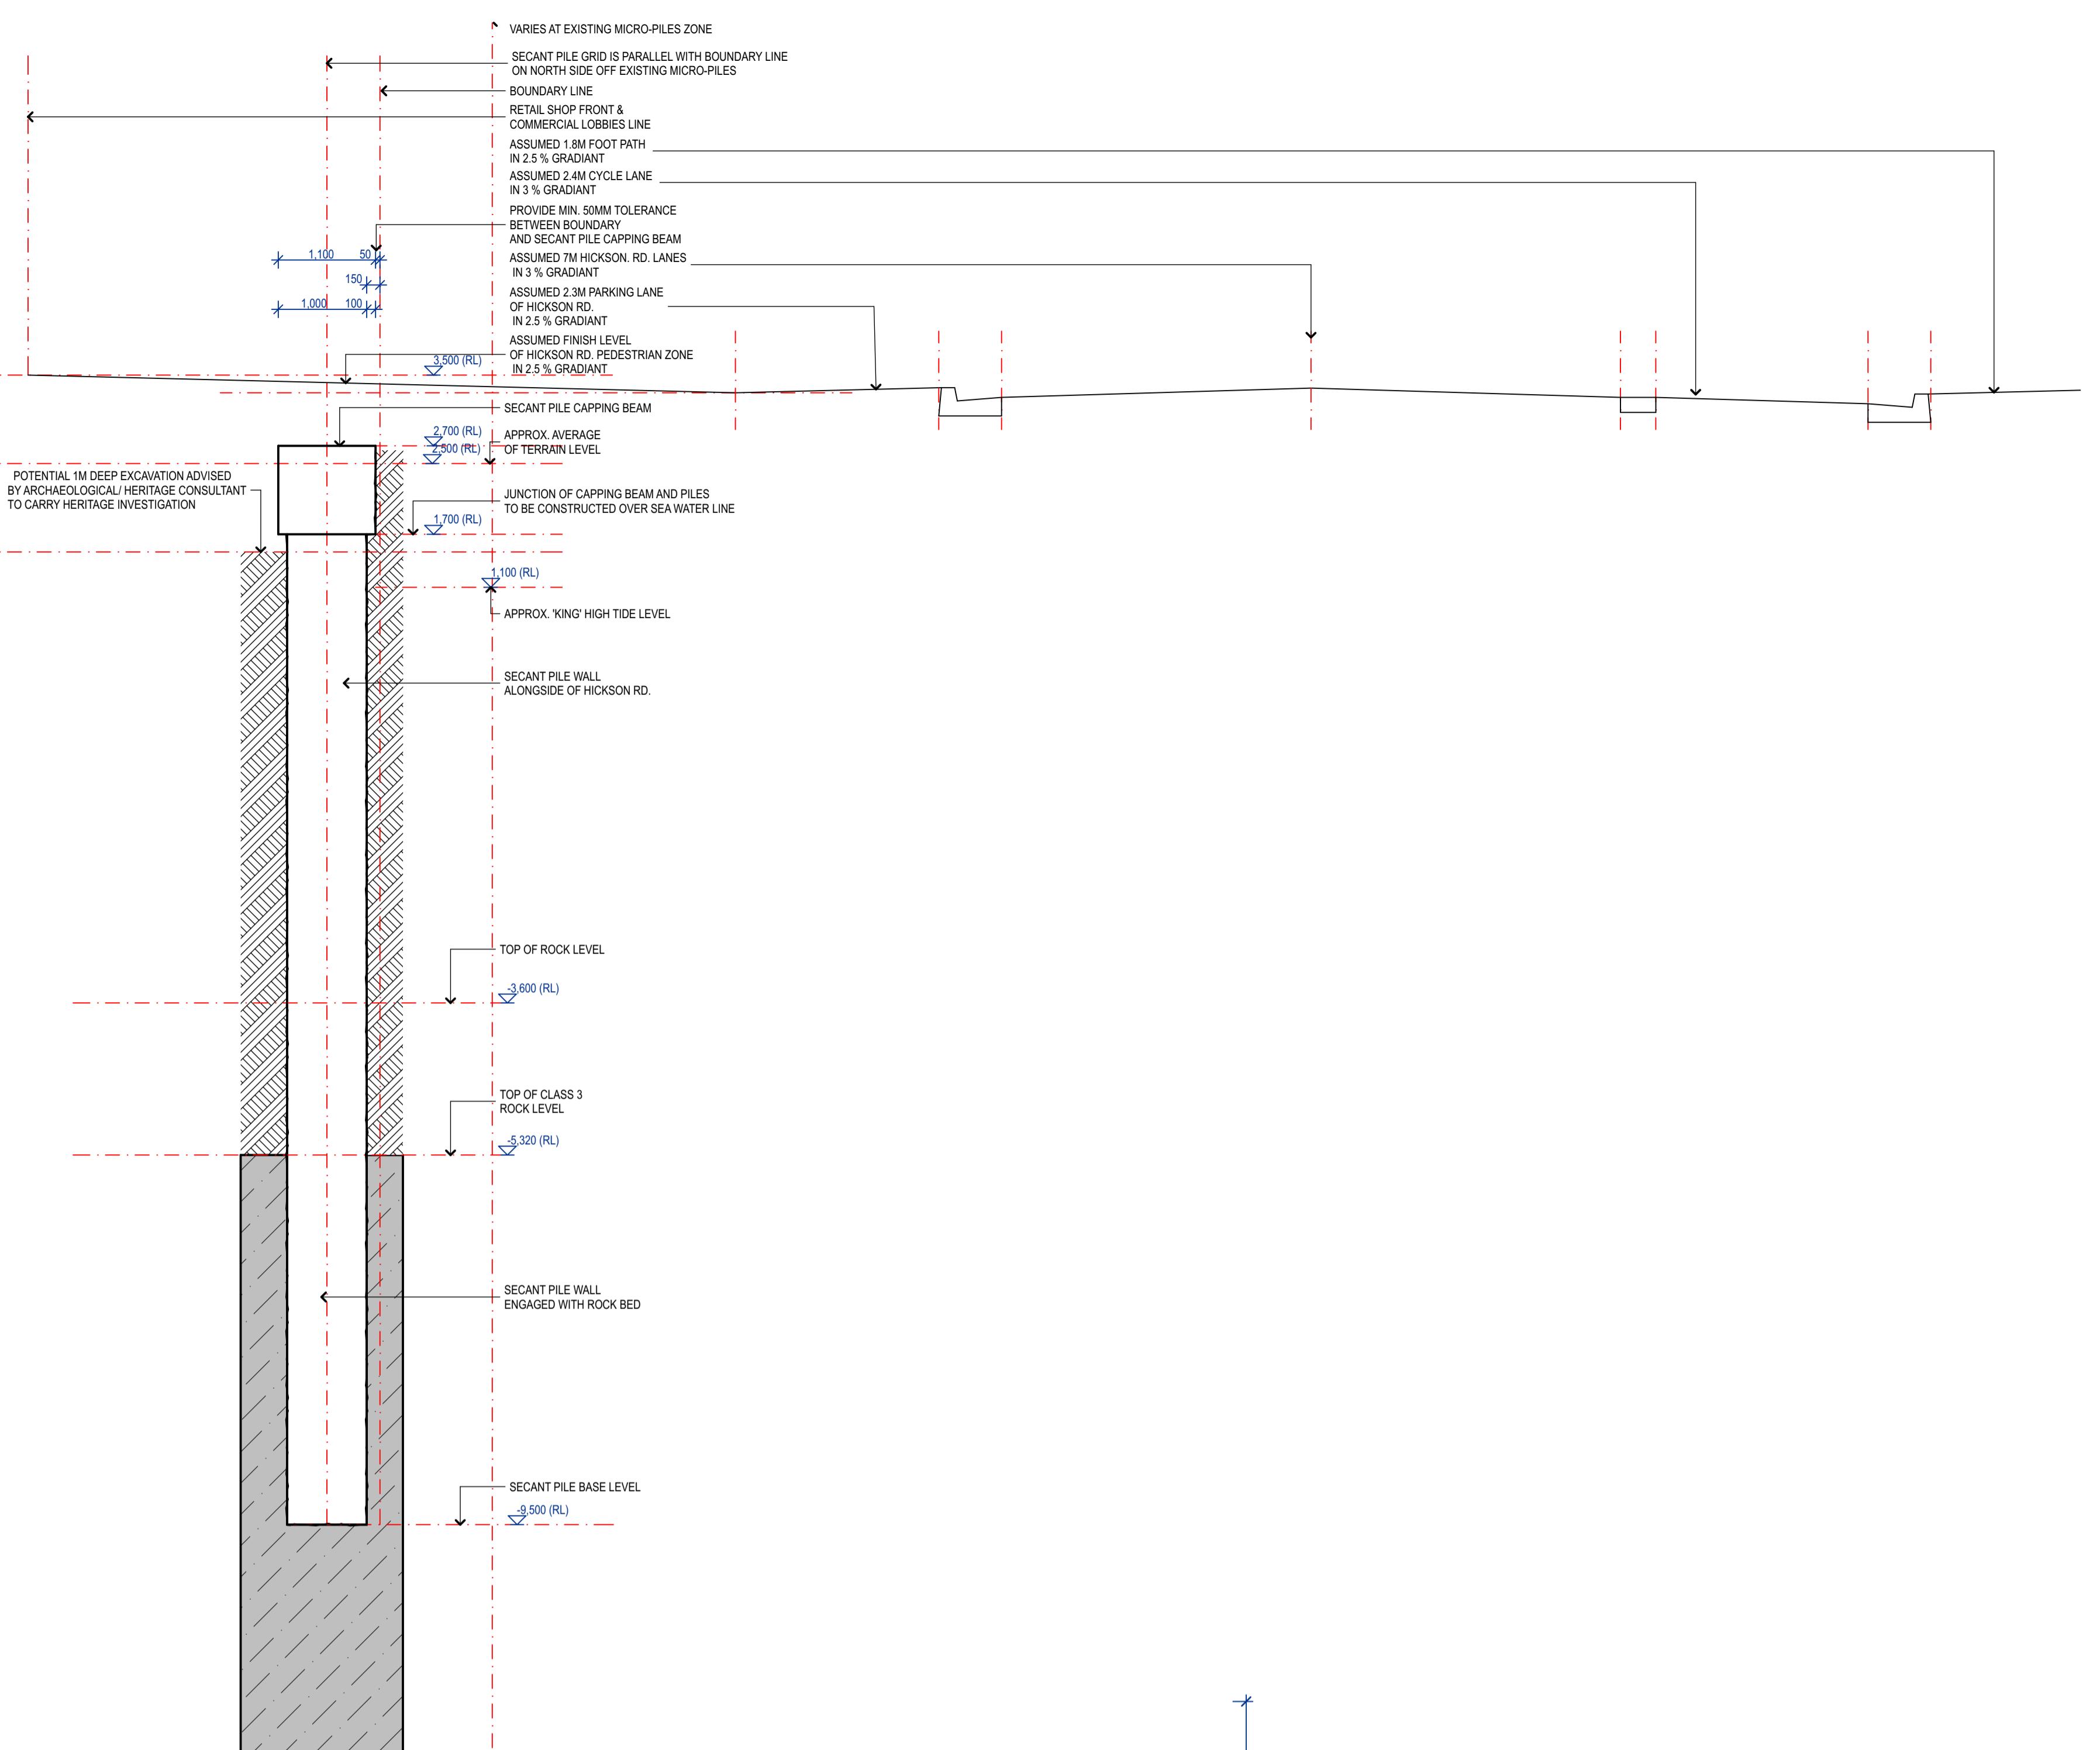

NOTES
This drawing is copyright and the property of WEBBER Australia and must not be used without written authorisation.
Do not scale this drawing.
All dimensions are to be verified on site and any discrepancies reported before commencement of any work or shop drawing.

KEY

NORTH

G	3/2/22	REVISED SECANT PILES
F	28/1/22	ISSUED FOR URIS SCOPE
E	25/1/22	ISSUED FOR URIS SCOPE
D	24/1/22	ISSUED FOR COSTING
C	20/1/22	RAMP DETAILED ADDED
B	18/1/22	FUTURE BASEMENT DESIGN ADDED
A	15/1/21	PRELIMINARY ISSUE
REV	DATE	DESCRIPTION



Level 6, 55 York Street, Sydney, NSW, 2000
(T) +61 2 807 0688
Nominated Architect: Colin Dibb NSW 9950
www.webberaustralia.com.au




Tower One, Level 47, 100 Barangaroo Avenue Sydney NSW 2000
PROJECT
CENTRAL BARANGAROO
39 Hickson Road
Sydney, NSW, 2000

TITLE
DA01 - EASTERN SECTION

ISSUED STATUS			
PRELIMINARY			
PROJECT #	SCALE @ B1	AUTHORED	APPROVED
20200	1:50	WEB	MB
20200	1:50	WEA	DA
		ROLE	ZONE
		BAS	0103
		SHEET NO.	REVISION
		G	

Date Printed: 3/2/22

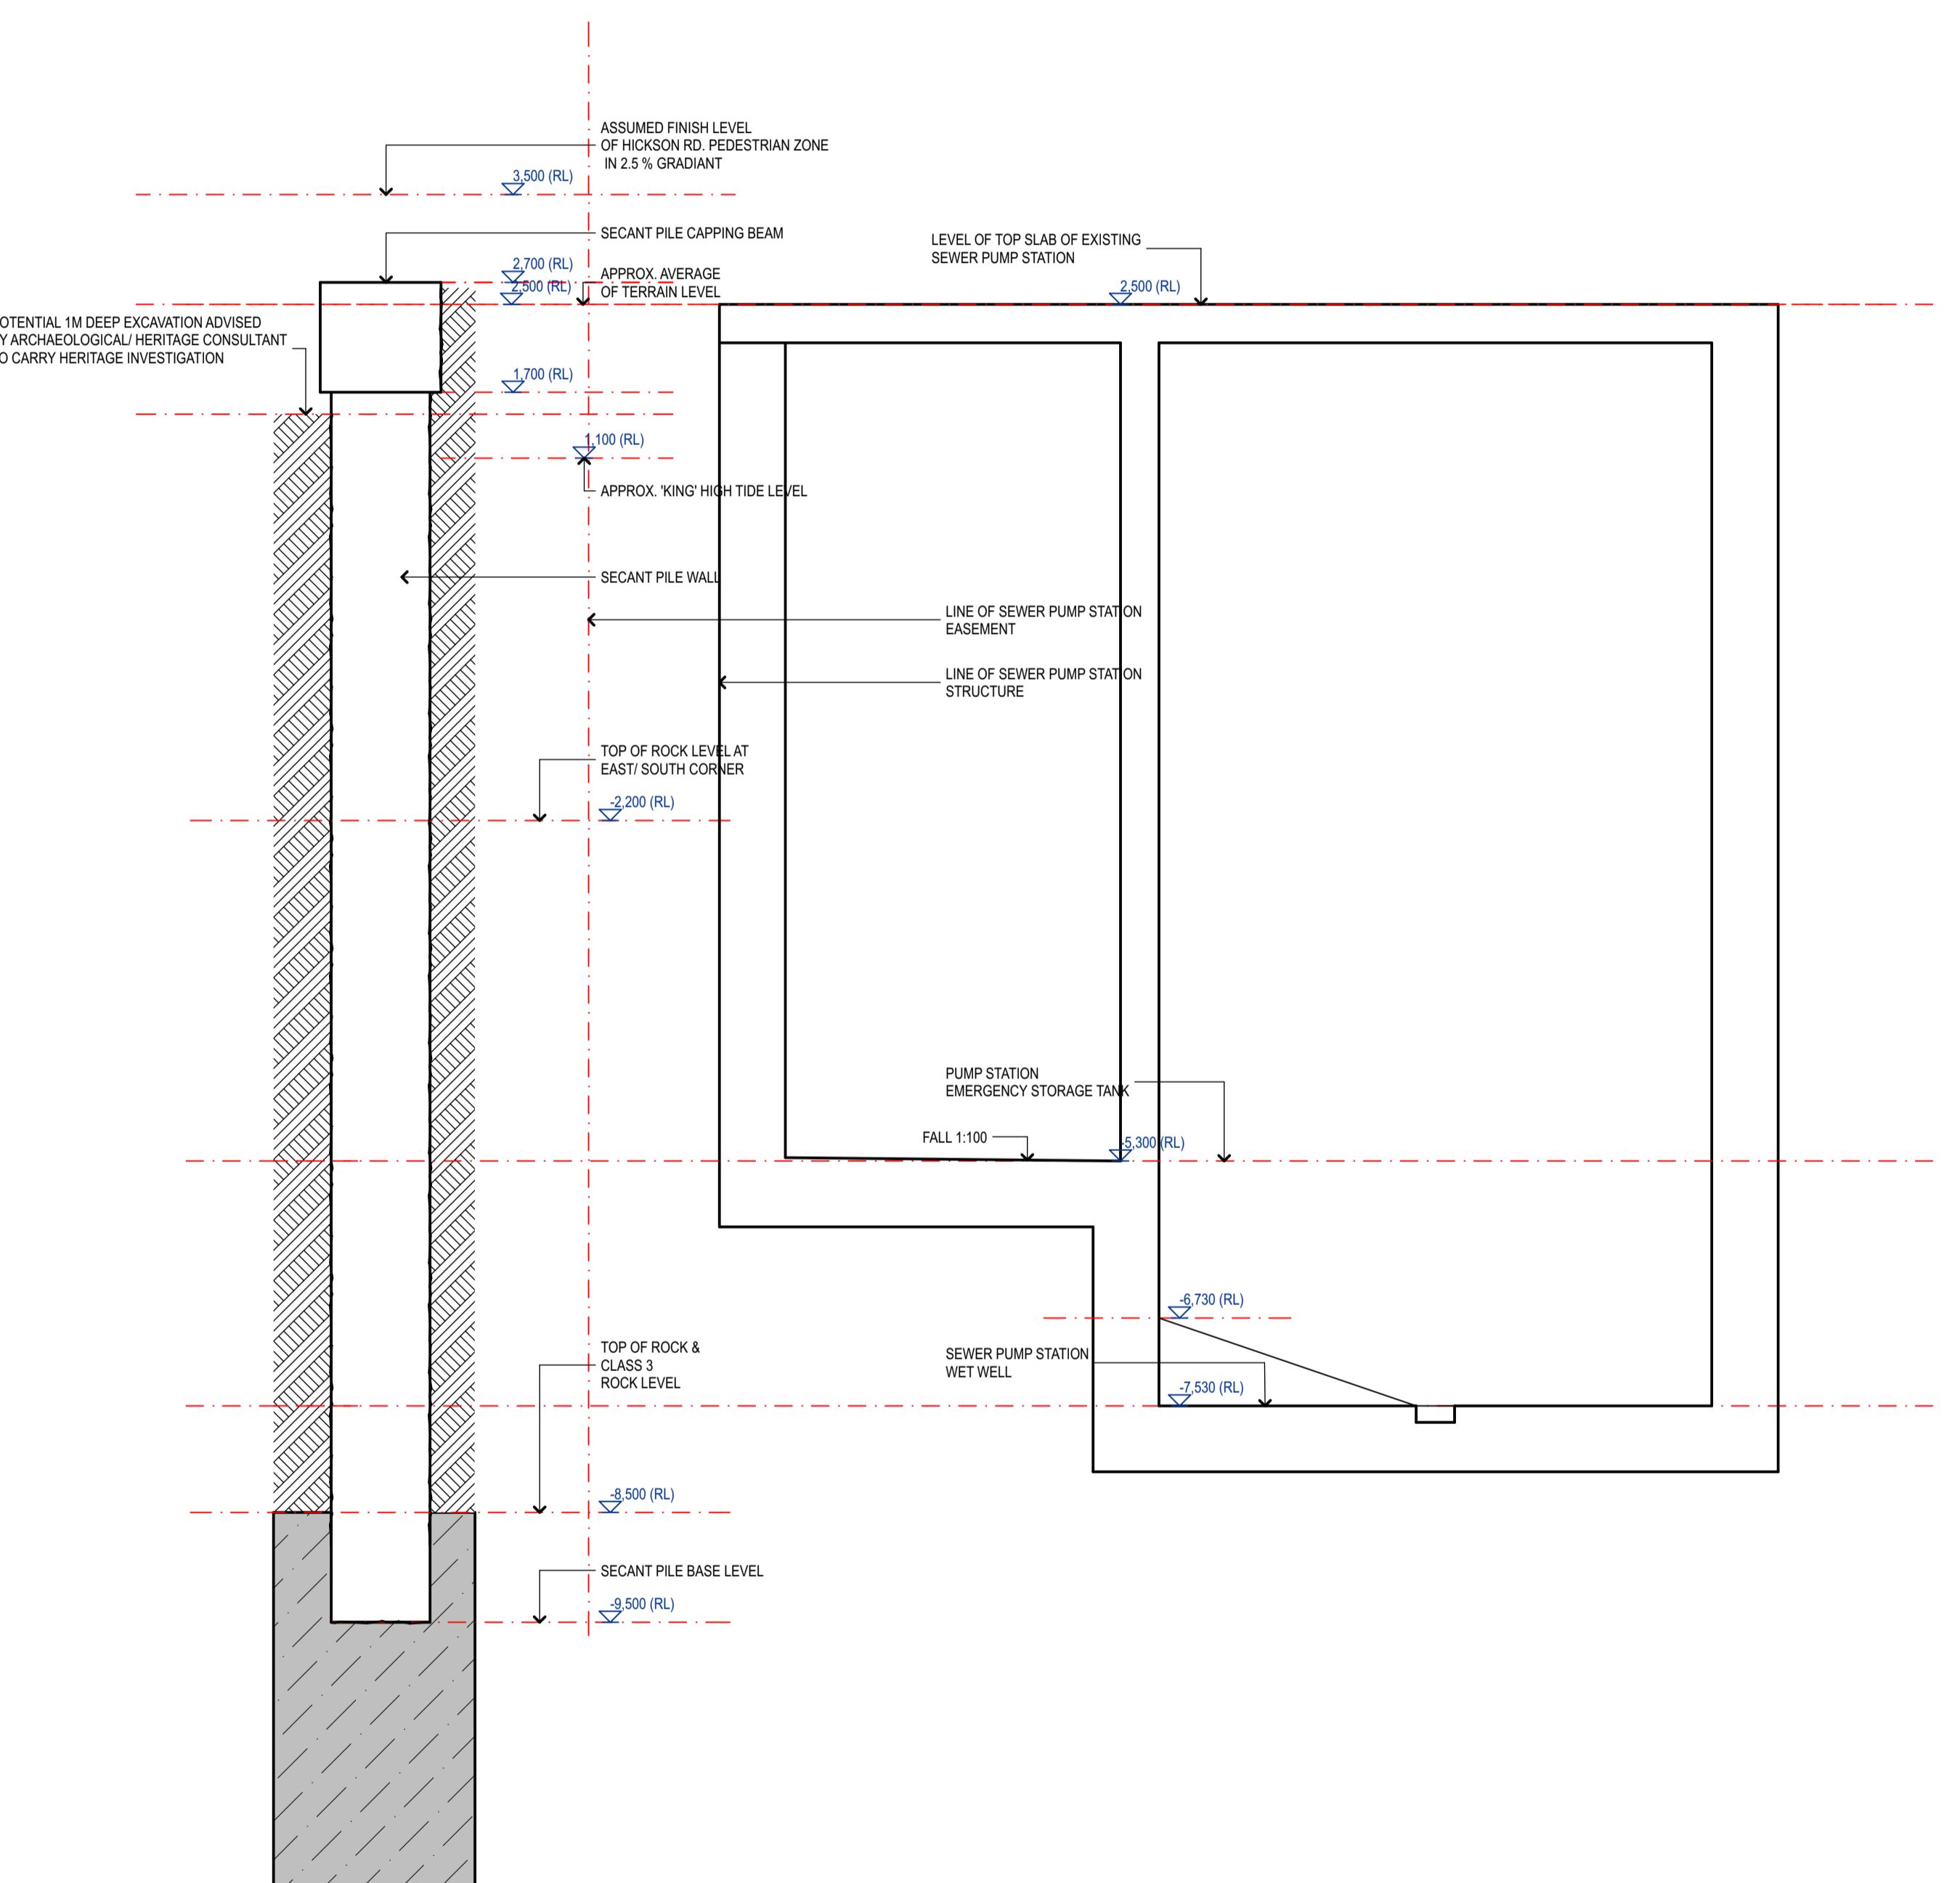

E 28/1/22 ISSUED FOR URIBIS SCOPE
 D 25/1/22 ISSUED FOR URIBIS SCOPE
 C 24/1/22 ISSUED FOR COSTING
 B 18/1/22 ADDITIONAL INFORMATION ADDED
 A 15/12/21 PRELIMINARY ISSUE
 REV DATE DESCRIPTION

Level 6, 55 York Street, Sydney, NSW, 2000
 Nominated Architect: Colin Dibb NSW 9950
 (T) +61 2 8097 0688
 www.webberaustralia.com.au

WEBBER
 EXECUTIVE ARCHITECTURE

CLIENT


 AQUALAND
 Tower One, Level 47, 100 Barangaroo Avenue Sydney NSW 2000
 PROJECT
CENTRAL BARANGAROO
 39 Hickson Road
 Sydney, NSW, 2000

TITLE
DA01 - SOUTHERN SECTION

ISSUED STATUS			
PRELIMINARY			
PROJECT #	SCALE @ B1	AUTHORED	APPROVED
20200	1:50	WEB	MB
20200	1:50	WEA	DA
		MB	0104
		E	

Date Printed: 28/12/22

KEY

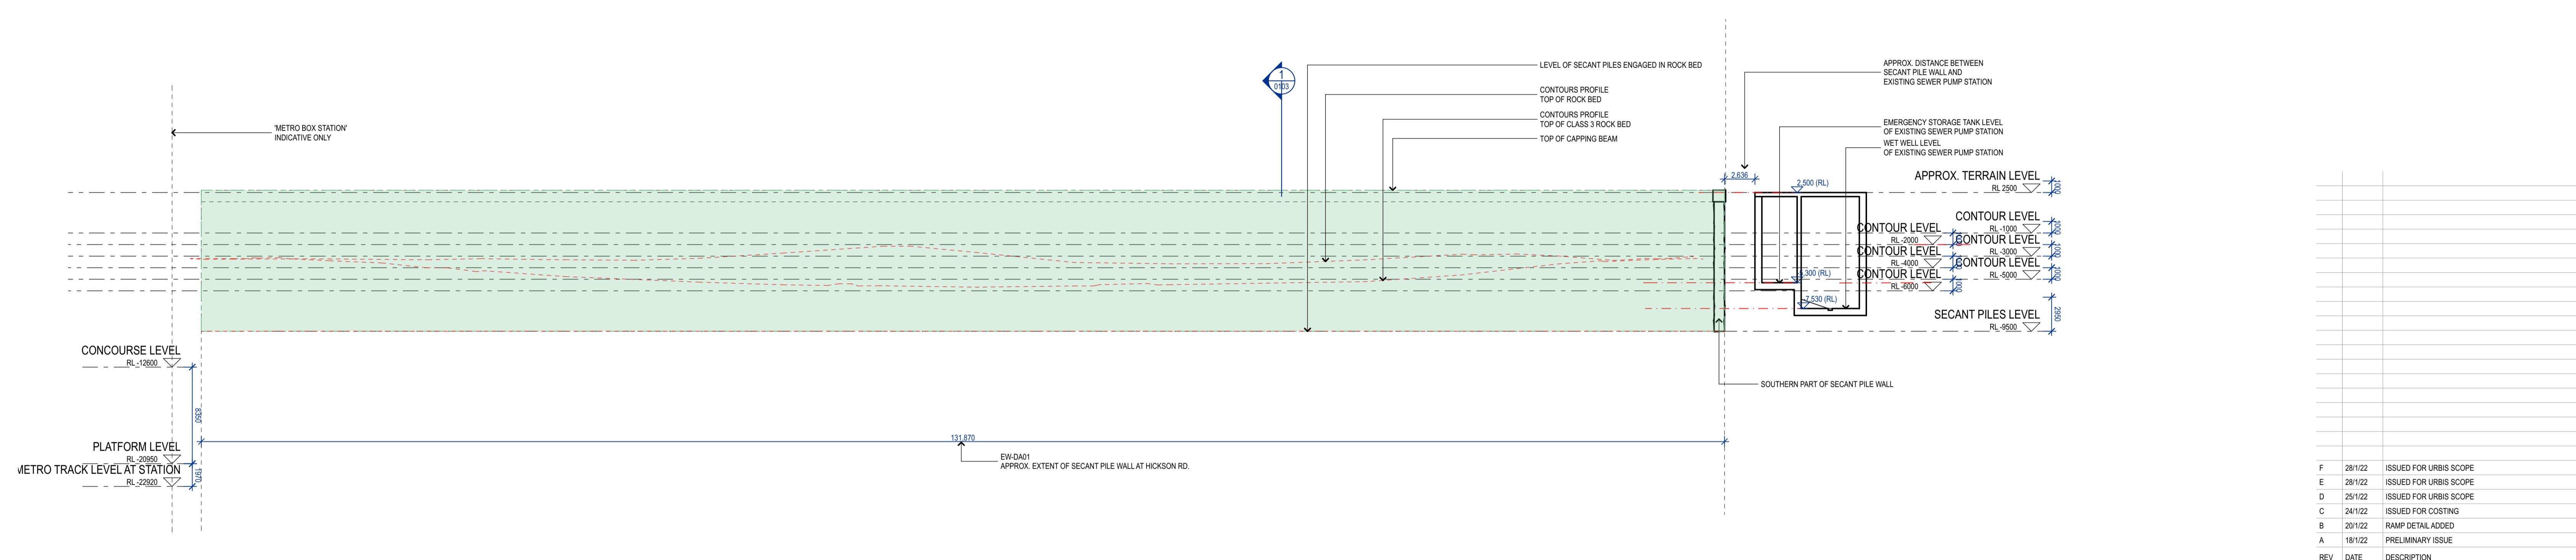

WEBER
 EXECUTIVE ARCHITECTURE

Level 6, 55 York Street, Sydney, NSW, 2000
 Nominated Architect: Colin Dibb NSW 9950
 (T) +61 2 807 0668
 www.weberaustralia.com.au

CLIENT


AQUALAND

Tower One, Level 47, 100 Barangaroo Avenue Sydney NSW 2000
 PROJECT
CENTRAL BARANGAROO
 39 Hickson Road
 Sydney, NSW, 2000

TITLE
DA01 - EASTERN ELEVATION

ISSUED STATUS			
PRELIMINARY			
PROJECT #	SCALE @ B1	AUTHORED	APPROVED
20200	1:250	WEB	MB
20/1/22			18/1/22
ORIGINATOR	ROLE	ZONE	SHEET NO.
WEA	DA	BAS	0105
			F

Date Printed: 28/1/22

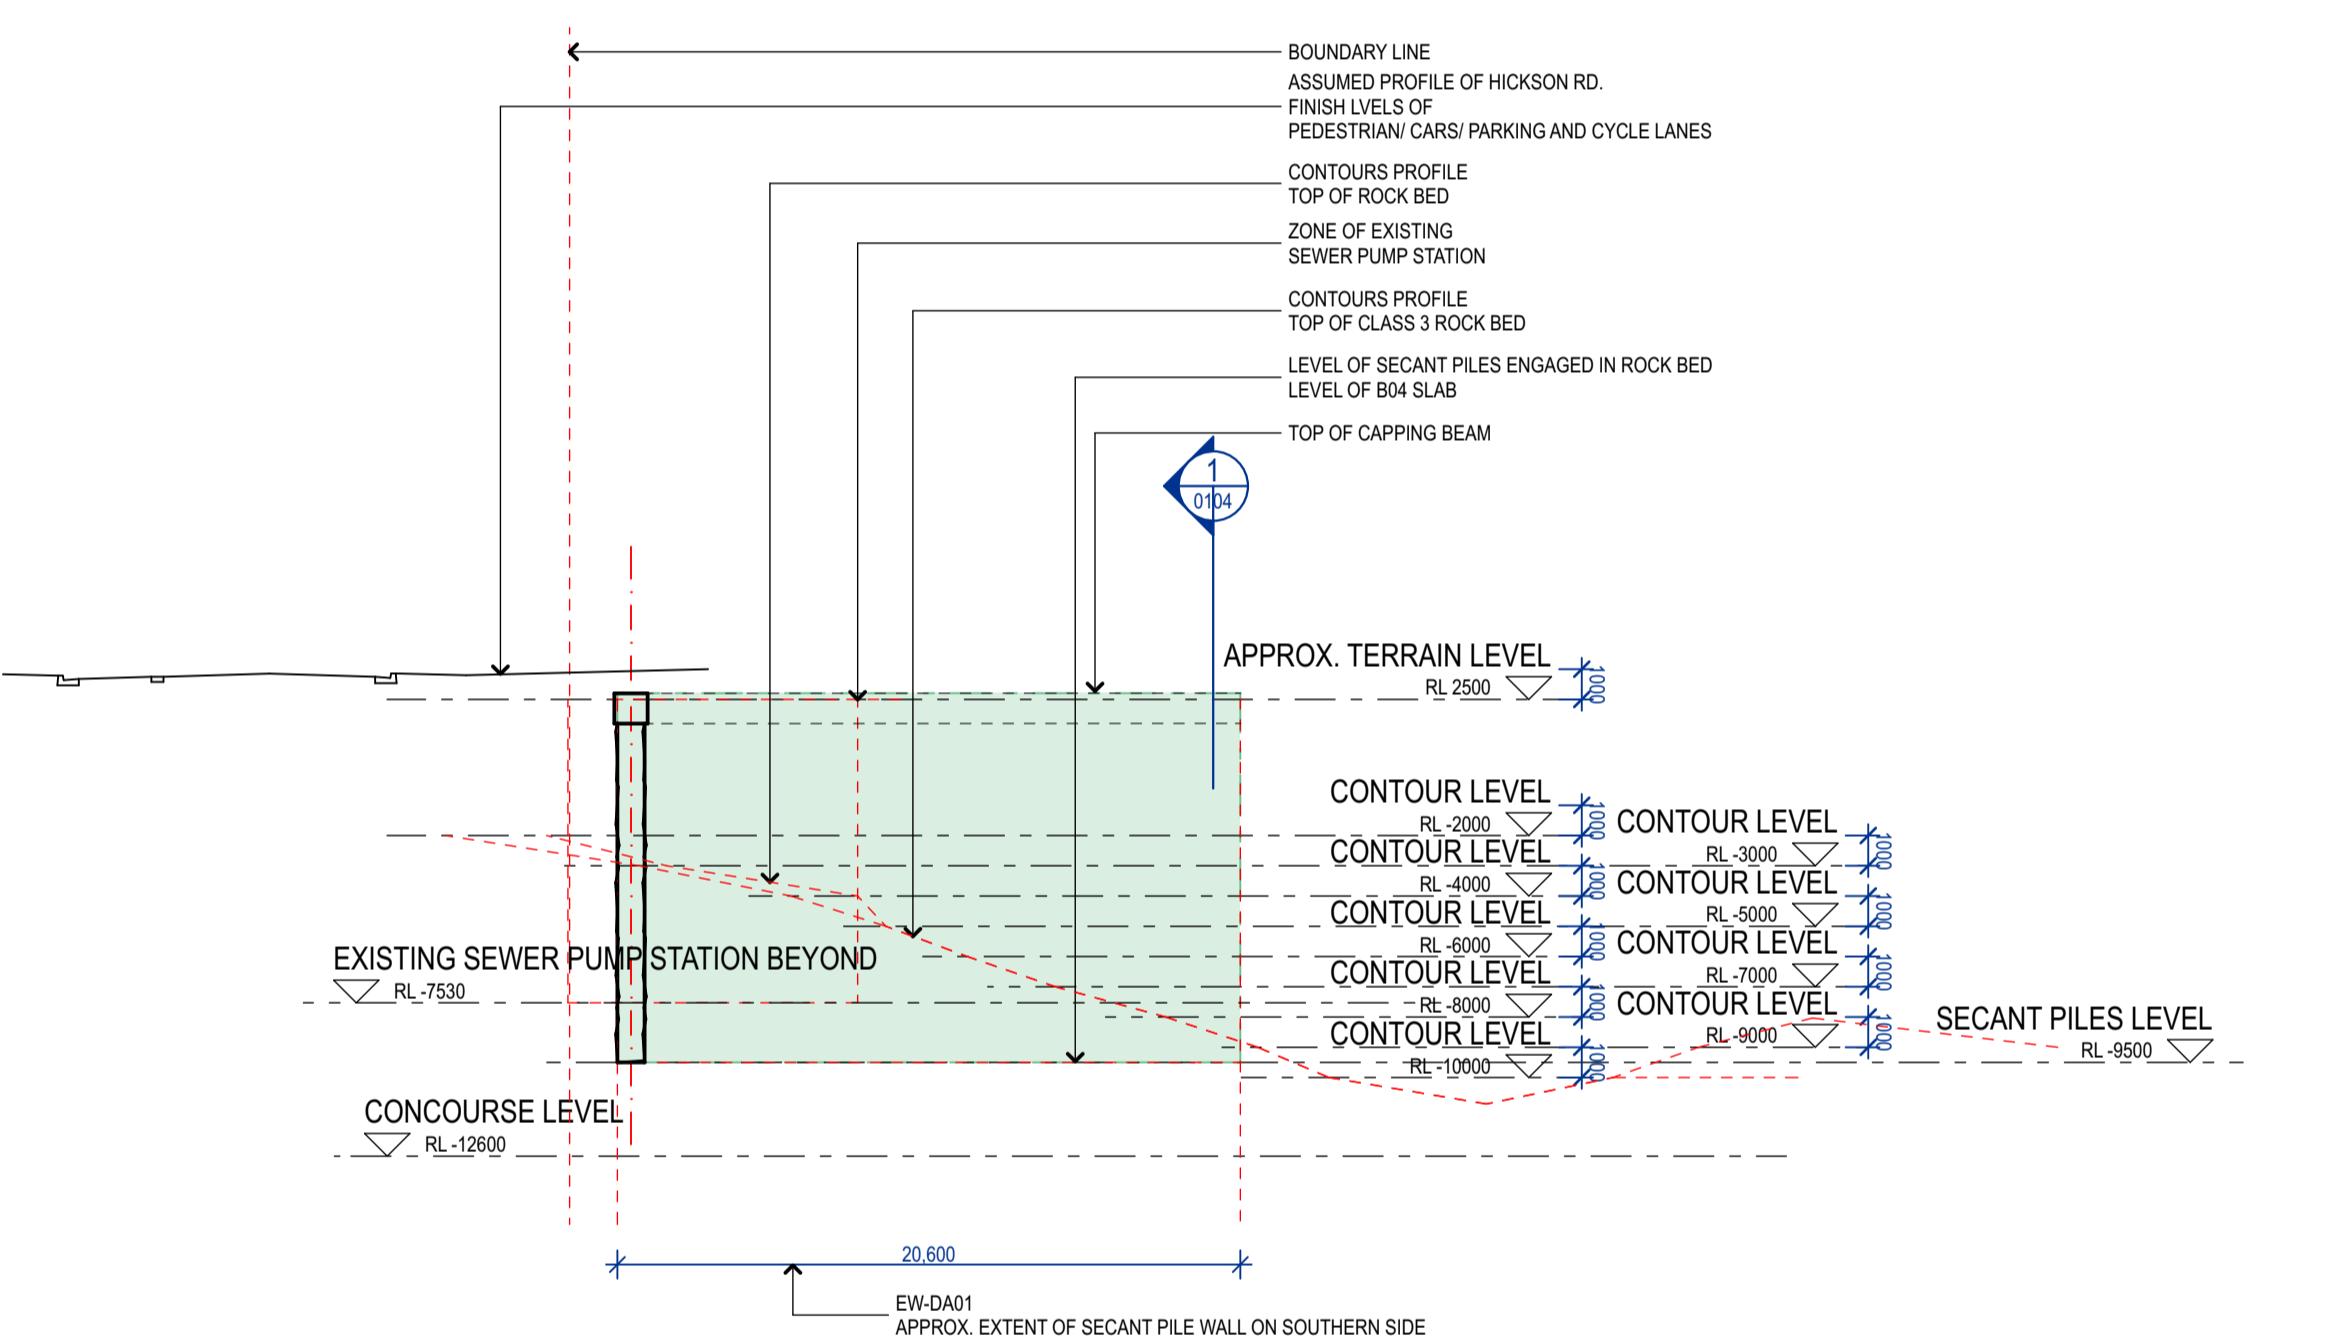

F 3/2/22 REVISED SECANT PILES
 E 28/1/22 ISSUED FOR URIBIS SCOPE
 D 28/1/22 ISSUED FOR URIBIS SCOPE
 C 25/1/22 ISSUED FOR URIBIS SCOPE
 B 24/1/22 ISSUED FOR COSTING
 A 18/1/22 PRELIMINARY ISSUE
 REV DATE DESCRIPTION

WEBBER
EXECUTIVE ARCHITECTURE

Level 6, 55 York Street, Sydney, NSW, 2000
 Nominated Architect: Colin Dibb NSW 9950
 (T) +61 2 807 0688
 www.webberaustralia.com.au

CLIENT



Tower One, Level 47, 100 Barangaroo Avenue Sydney NSW 2000
 PROJECT
CENTRAL BARANGAROO
 39 Hickson Road
 Sydney, NSW, 2000

TITLE
DA01 - SOUTHERN ELEVATION

ISSUED STATUS			
PRELIMINARY			
PROJECT #	SCALE @ B1	AUTHORED	APPROVED
20200	1:250	WEB	MB
ORIGINATOR	ROLE	ZONE	SHEET NO.
WEA	DA	BAS	0106
REVISION			
F			

Date Printed: 3/2/22



