

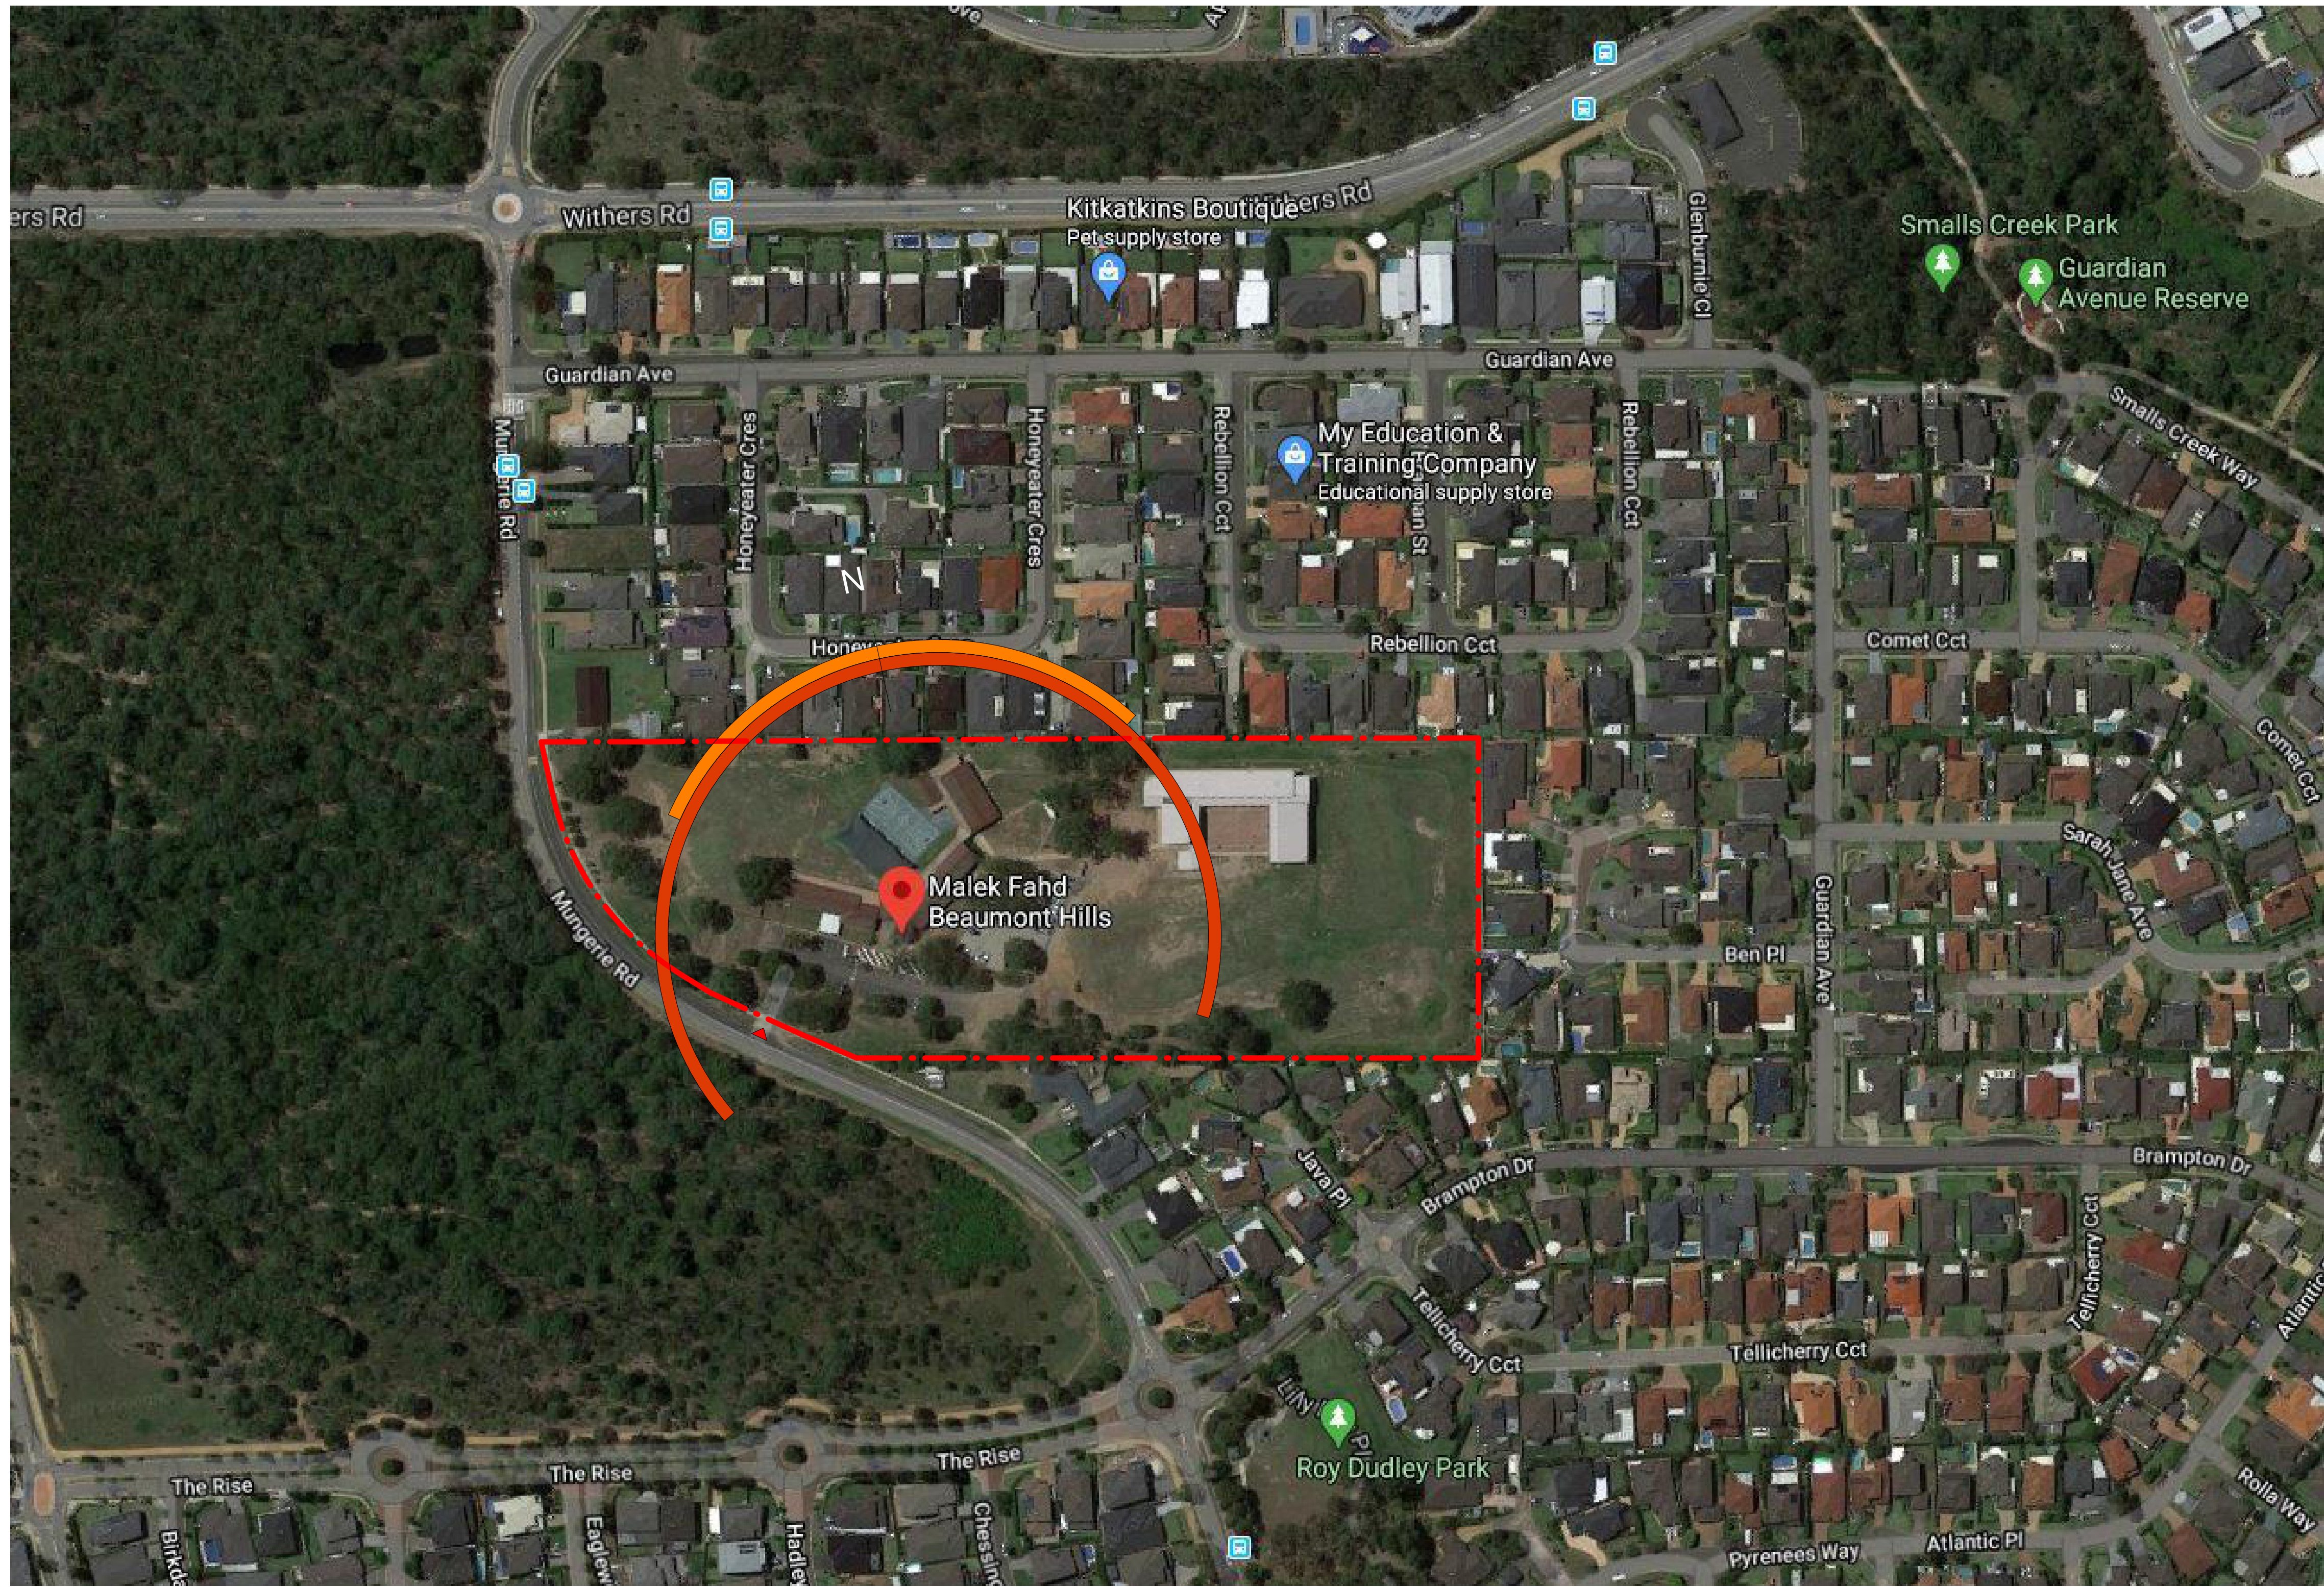


9 am
27660 Total Observations

Calm 8%

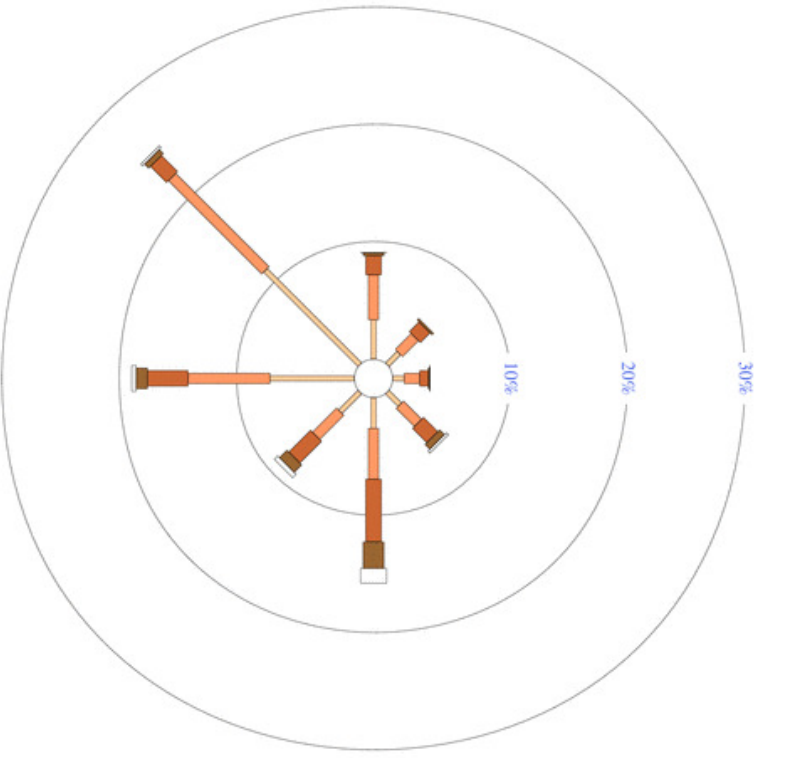


Australian Government
Bureau of Meteorology

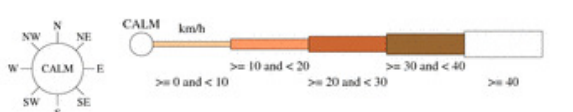


3 pm
27734 Total Observations

Calm 2%

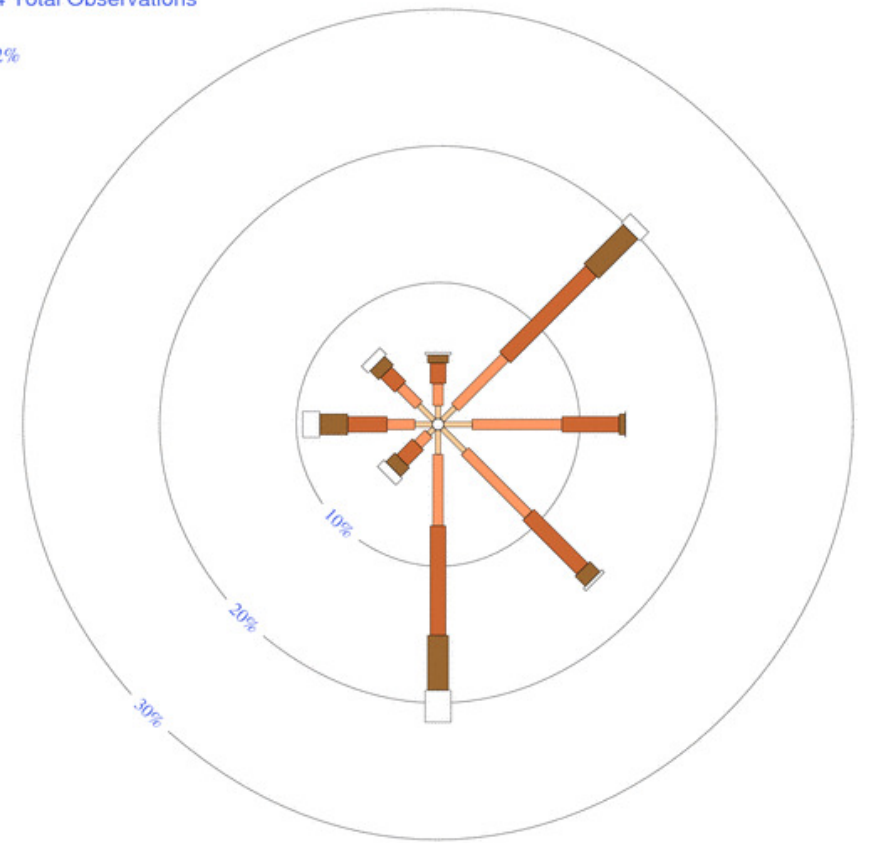

Australian Government
Bureau of Meteorology

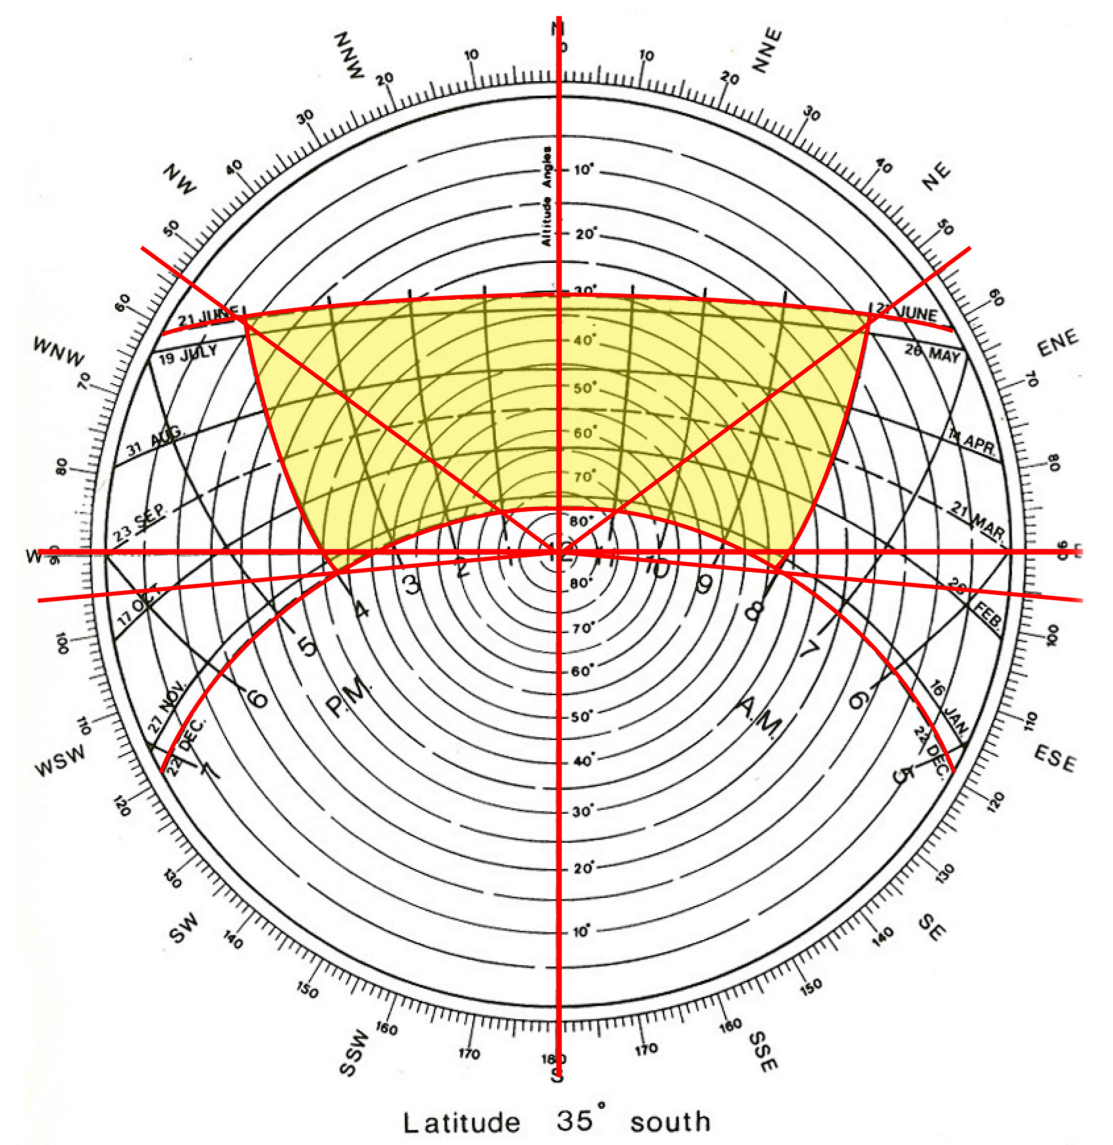

gran

GRAN ASSOCIATES AUSTRALIA
ARCHITECTS PTY LTD
PETER REED RAIA, AIA NOM ARCH 5377
ANTHONY KEMENY FRAIA NSW REG No. 4599





MALEK FAHD ISLAMIC SCHOOL MASTERPLAN

Job N°: 1918 Issue: A

Date: 24/01/23 Scale: 1 : 1500@A1

ON ORIGINAL SHEET

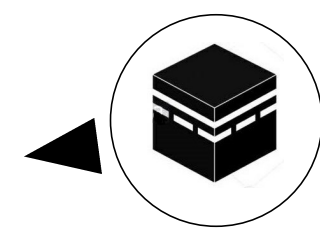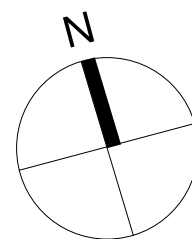

20 MUNGERIE ROAD, BEAUMONT HILLS, NSW 2155

SEARS-01
AERIAL VIEW + LOCATION PLAN

