



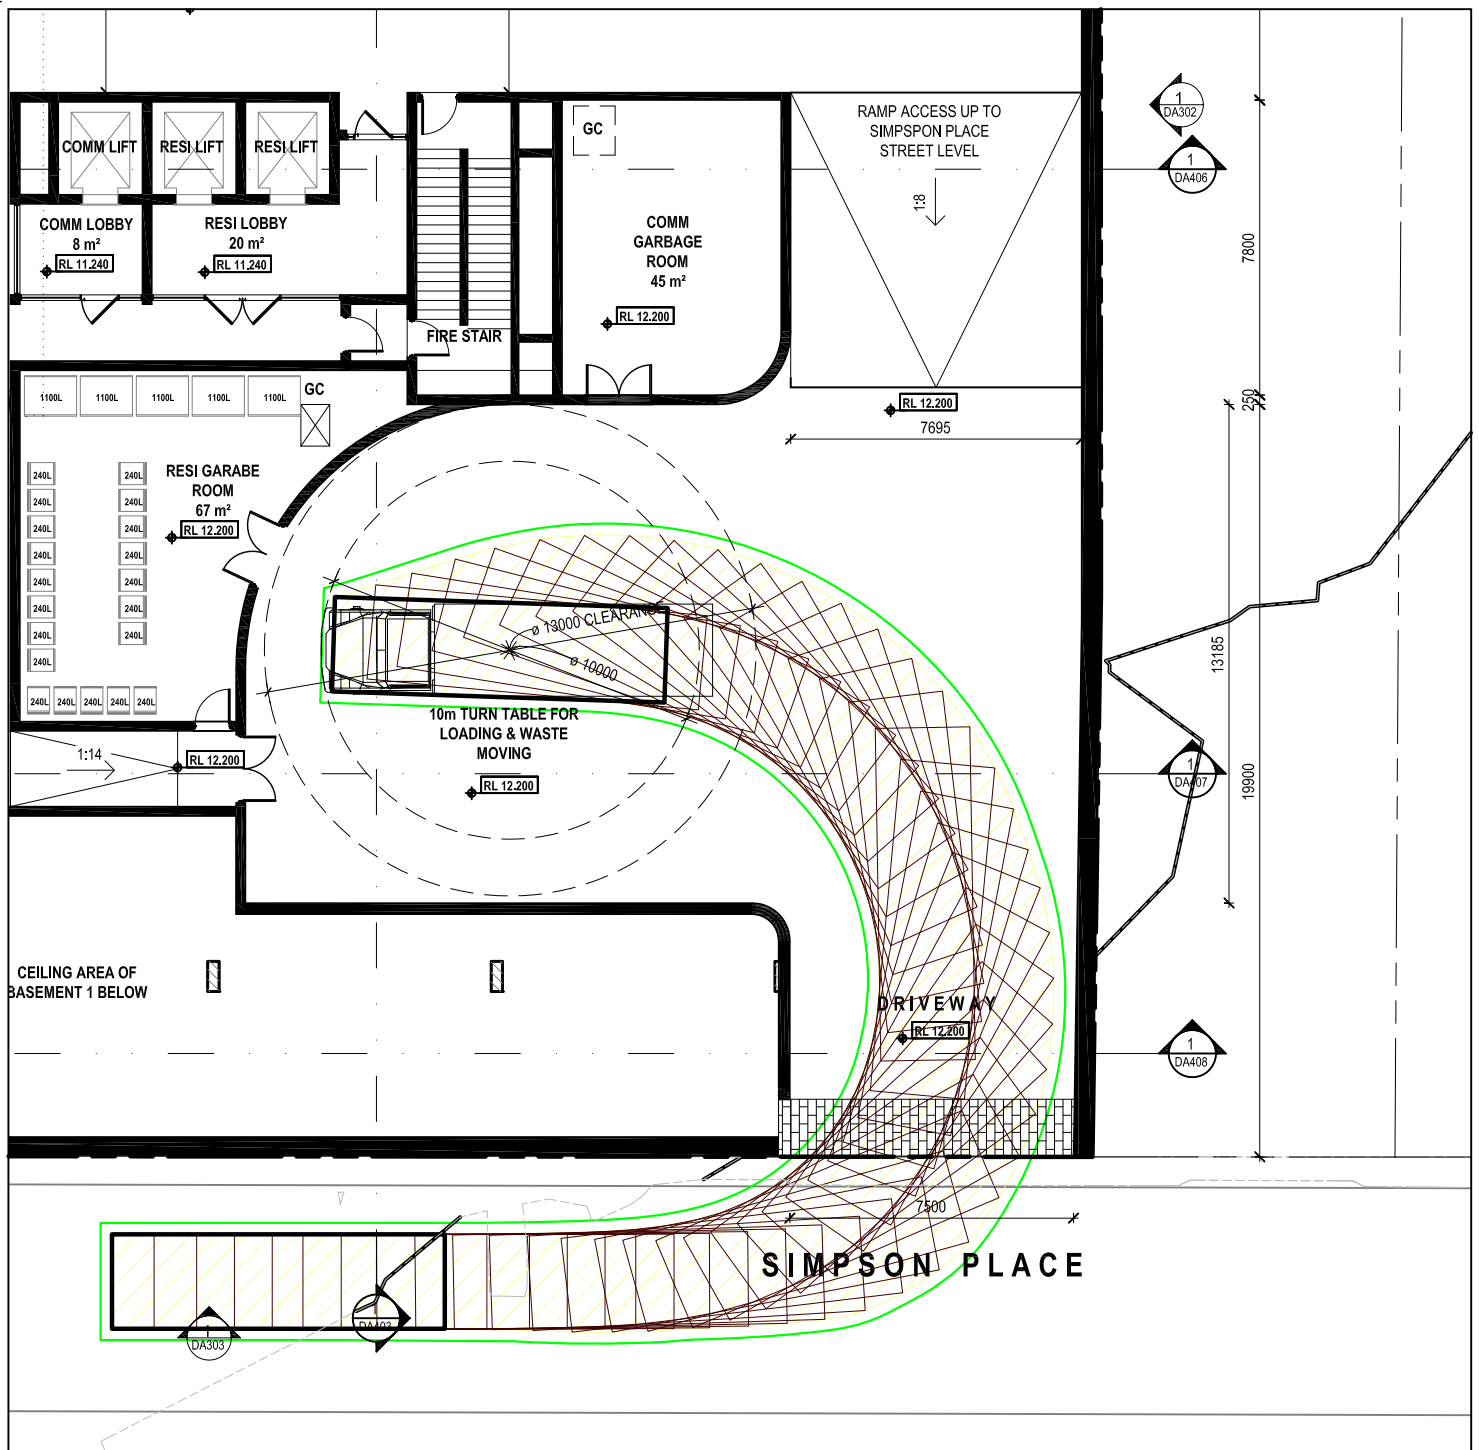


NOTE

This drawing has been prepared using vehicle modelling computer software AutoTrack V5.00a in conjunction with AutoCAD 2013. The vehicle used is based upon vehicle data provided by Austroads and incorporates a reasonable degree of tolerance. However, it is not possible to account for all vehicle types/characteristics and/or driver ability.

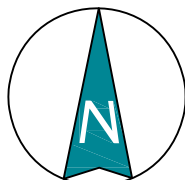


**SWEPT PATH ANALYSIS
OF AN 8.8m RIGID
VEHICLE ENTERING THE SITE**

SP 1

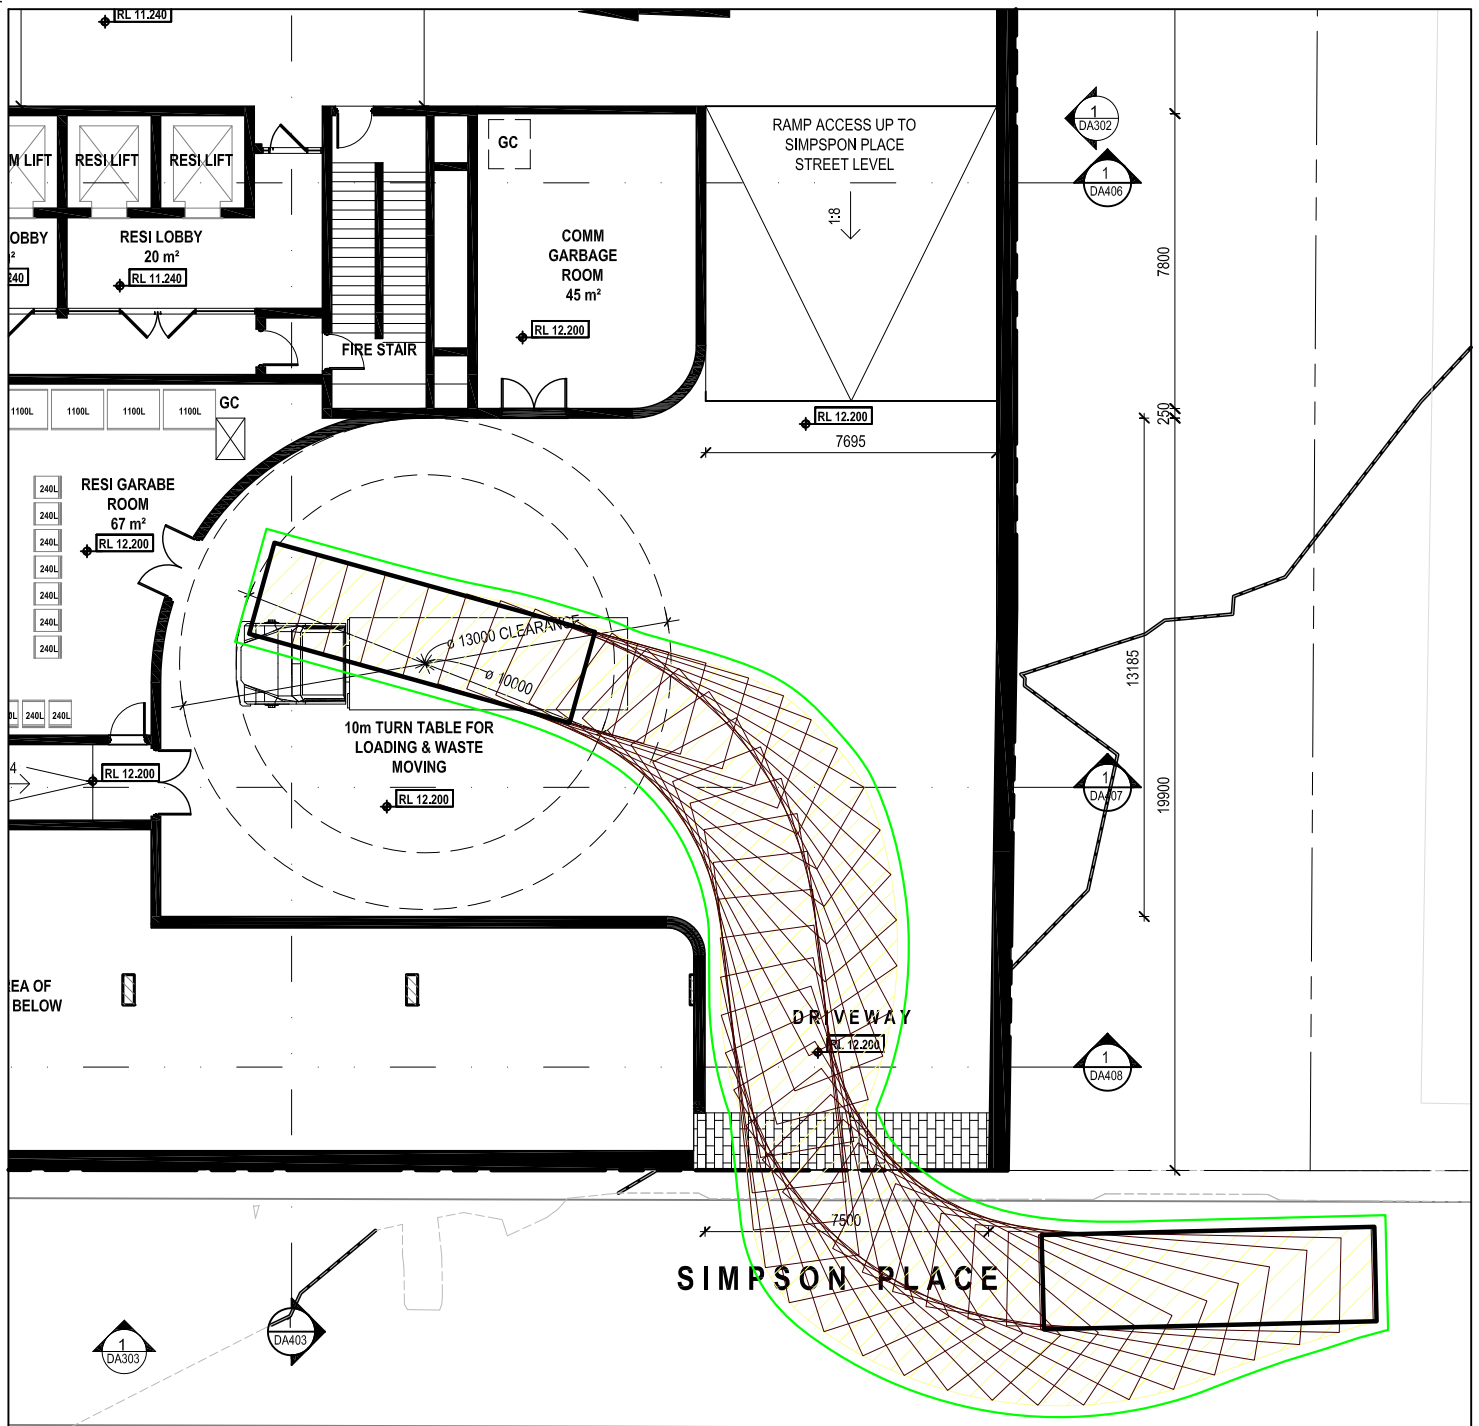


NOTE

This drawing has been prepared using vehicle modelling computer software AutoTrack V5.00a in conjunction with AutoCAD 2013. The vehicle used is based upon vehicle data provided by Austroads and incorporates a reasonable degree of tolerance. However, it is not possible to account for all vehicle types/characteristics and/or driver ability.

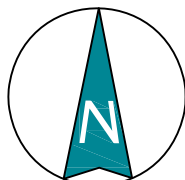


**SWEPT PATH ANALYSIS
OF AN 8.8m RIGID
VEHICLE EXITING THE SITE**

SP 2

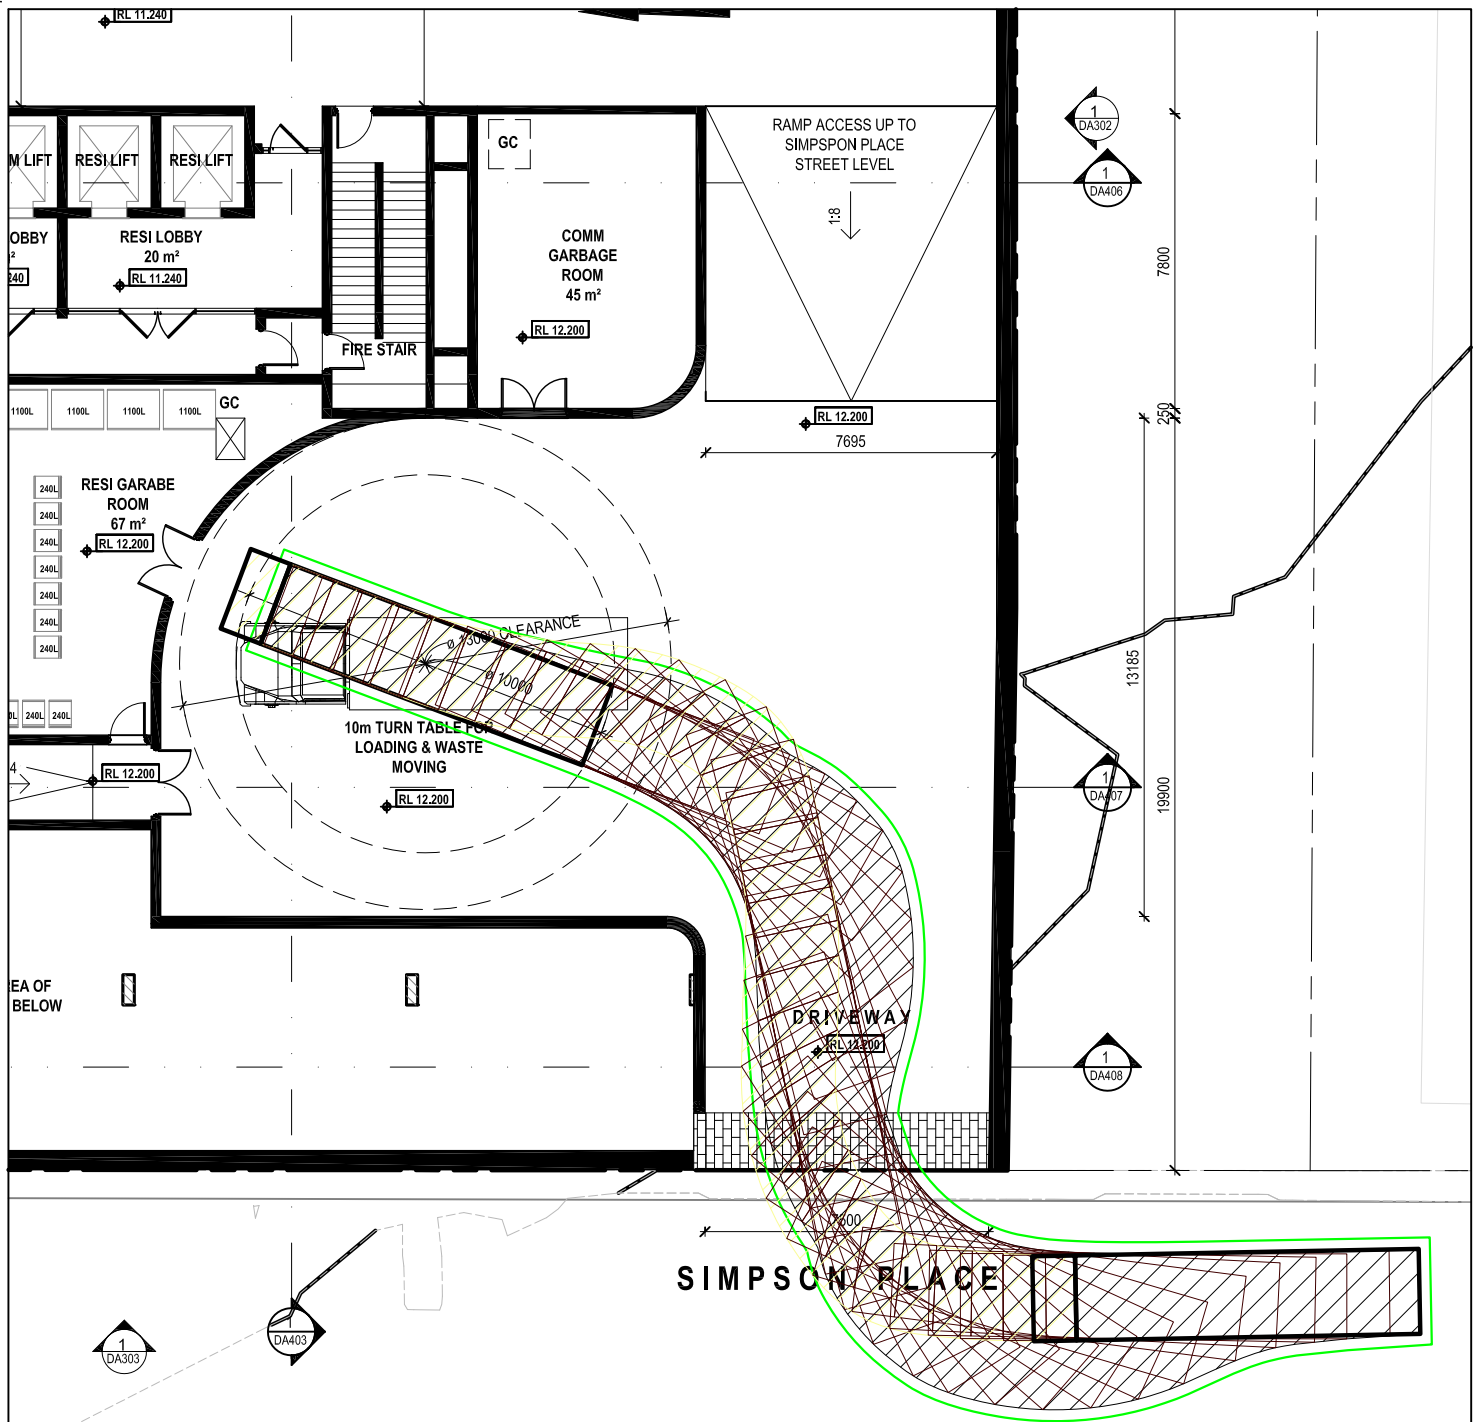

NOTE

This drawing has been prepared using vehicle modelling computer software AutoTrack V5.00a in conjunction with AutoCAD 2013. The vehicle used is based upon vehicle data provided by Austroads and incorporates a reasonable degree of tolerance. However, it is not possible to account for all vehicle types/characteristics and/or driver ability.

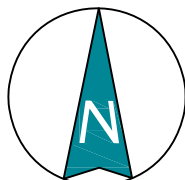

**SWEPT PATH ANALYSIS
OF A 10.24m REFUSE
VEHICLE EXITING THE SITE**

SP 4