


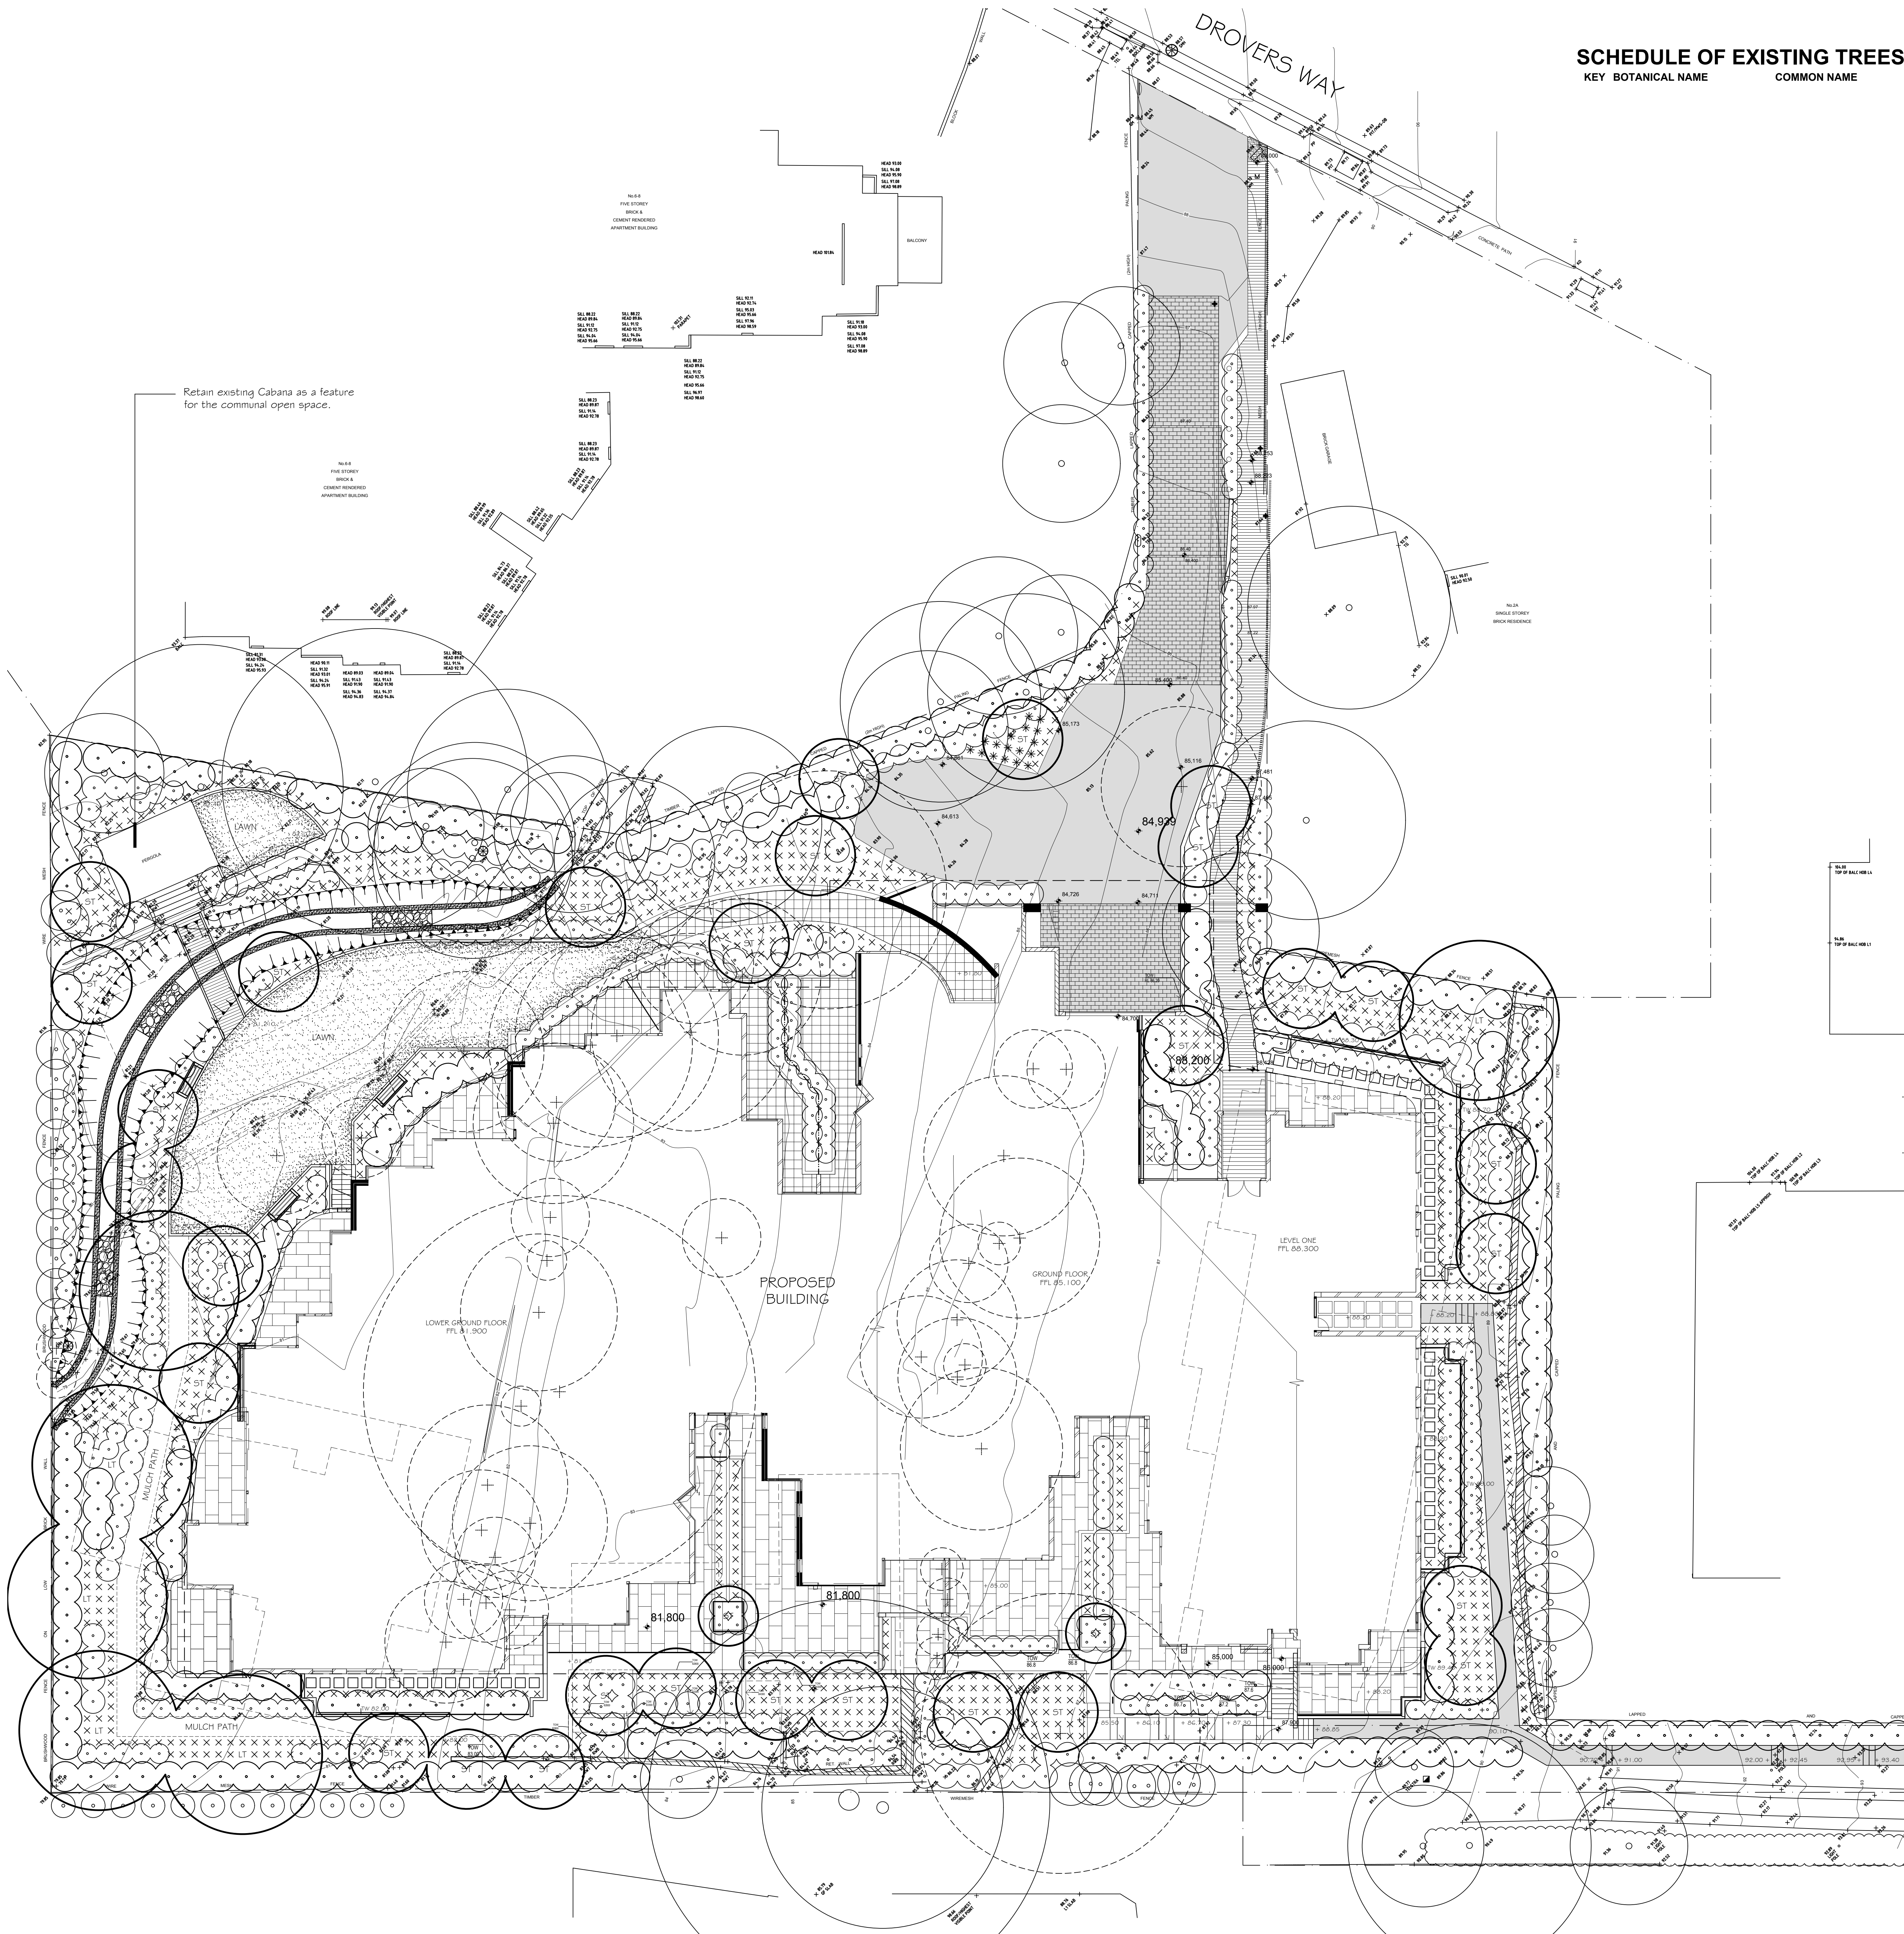

SCHEDULE OF EXISTING TREES

KEY BOTANICAL NAME COMMON NAME HEIGHT X SPREAD

SCHEDULE OF PLANT MATERIAL


CODE BOTANICAL NAME COMMON NAME QUANTITY MATURE HEIGHT CONTAINER SIZE STAKES

AS	Acmena smithii	%	Lilly Pilly	0	10m	25 litre	2
AC	Angophora costata	#	Red Sydney Gum	0	20m	25 litre	2
AF	Angophora floribunda	%	Narrow Leaf Apple	0	15m	25 litre	2
APs	Acer palmatum 'Senkaki'	%	Coral Bark Maple	0	5m	25 litre	-
AS	Acmena smithii	%	Lilly Pilly	0	12m	25 litre	-
AT	Allocasuarina torulosa	#	Forest Oak	0	13m	25 litre	2
BR	Baumea rubiginosa	%	Soft Twig Rush	0	1m	140mm	-
Ca	Blechnum cartilagineum	%	Grassie Fern	0	0.4m	140mm	-
BO	Breynia oblongifolia	%	Breynia	0	2m	140mm	-
BM	Backhousia myrtifolia	%	Grey Myrtle	0	5m	25 litre	-
BMj	Buxus microphylla japonica	%	Japanese Box	0	1m	200mm	-
CA	Cyathea australis	%	Rough Tree Fern	0	2.5m	200mm	-
CAR	Clematis aristata	%	Old Man's Beard	0	prostrate	140mm	-
CD	Calochlaena dubia	%	Soft Bracken	0	0.8m	140mm	-
CH	Cissus hypoglauca	%	Water Vine	0	prostrate	140mm	-
CT	Clerodendrum tomentosum	%	Hairy Clerodendrum	0	2m	140mm	-
DA	Doodia aspera	%	Resp Fern	0	0.4m	140mm	-
DC	Dianella caerulea	%	Paroo Lily	0	0.4m	140mm	-
DT	Dodonaea triquetra	%	Hop Bush	0	2m	140mm	-
EP	Eucalyptus pilularis	#	Blackbutt	0	25m	25 litre	2
EPa	Eucalyptus paniculata	#	Grey Ironbark	0	20m	25 litre	2
ER	Elaeocarpus reticulatus	%	Blueberry Ash	0	5m	25 litre	2
ES	Eucalyptus saligna	#	Sydney Blue Gum	0	25m	25 litre	2
FC	Ficus coronata	%	Sandpaper Fig	0	10m	200mm	-
GF	Glochidion ferdinandi	%	Cheese Tree	0	7m	25 litre	-
JU	Juncus usitatus	%	Common Rush	0	0.5m	140mm	-
LA	Livistona australis	%	Cabbage Palm	0	10m	25 litre	-
LF	Lomandra fluvialis	%	Fine Leaf Lomandra	0	0.4m	140mm	-
LI	Lagerstroemia indica	%	Crepe Myrtle	0	7m	25 litre	-
LL	Lomandra longifolia	%	Mat Rush	0	1m	140mm	-
LLa	Lepidosperma laterale	%	Variable Saw Sedge	0	1m	140mm	-
LJ	Leucopogon juniperinus	%	Bearded Heath	0	1m	140mm	-
LS	Lomandra 'Seascape'	%	Seascape Lomandra	0	0.4m	140mm	-
LT	Liriodendron tulipifera	#	Tulip Tree	0	15m	25 litre	2
MS	Maytenus silvestris	%	Orange Bark	0	3m	200mm	-
ND	Nandina domestica	%	Sacred Bamboo	0	1.5m	200mm	-
NL	Notelaea longifolia	%	Mock Olive	0	5m	25 litre	2
NS	Nyssa sylvatica	#	Tupelo	0	15m	25 litre	2
OD	Ozothamnus diosmifolius	%	Sago Flower	0	2m	200mm	-
OP	Oxalis permarans	%	Grassland Wood-sorrel	0	0.3m	140mm	-
PA	Phragmites australis	%	Common Reed	0	1.5m	140mm	-
PAf	Poa affinis	%	Tussock Grass	0	1m	140mm	-
PE	Pteridium esculentum	%	Austral Bracken	0	0.4m	140mm	-
PL	Persoonia linearis	%	Geebung	0	3m	140mm	-
PP	Pandorea pandorana	%	Wonga Wonga Vine	0	prostrate	140mm	-
PPu	Pratia purpurascens	%	White Root	0	0.3m	140mm	-
PS	Polyscias sambucifolia	%	Elderberry Panax	0	1.5m	140mm	-
PTT	Phormium tenax 'Flamin'	%	Red NZ Flax	0	1m	200mm	-
PR	Pittosporum revolutum	%	Yellow Pittosporum	0	2m	140mm	-
PU	Pittosporum undulatum	%	Sweet Pittosporum	0	4m	200mm	-
PV	Rapanea variabilis	%	Muttonwood	0	4m	200mm	-
SA	Smilax australis	%	Barbwire Vine	0	prostrate	200mm	-
SAe	Syzygium australe 'Elegance'	%	Dwarf Lilli Pilli	0	1.5m	200mm	-
SAr	Syzygium australe 'Resilience'	%	Dwarf Lilli Pilli	0	3m	200mm	-
SPd	Syzygium paniculatum Dwarf	%	Dwarf Lilli Pilli	0	3m	200mm	-
SV	Schoenoplectus validus	%	River Club Rush	0	1m	140mm	-
TA	Themeda australis	%	Kangaroo Grass	0	0.4m	140mm	-
VH	Viola hederacea	%	Native Violet	0	0.1m	140mm	-

LEGEND

- + 52.28 EXISTING LEVELS
- + 65.20 PROPOSED LANDSCAPE LEVELS
- EXISTING TREES TO BE RETAINED
- EXISTING TREES TO BE REMOVED
- PROPOSED LARGE (CANOPY) TREES
- PROPOSED SMALL (LANDSCAPE) TREES
- PROPOSED SCREEN SHRUBS
- NEW TURF AREAS
- MASONRY WALLS
- BRICK GARDEN EDGING

Level 6 Communal Open Space

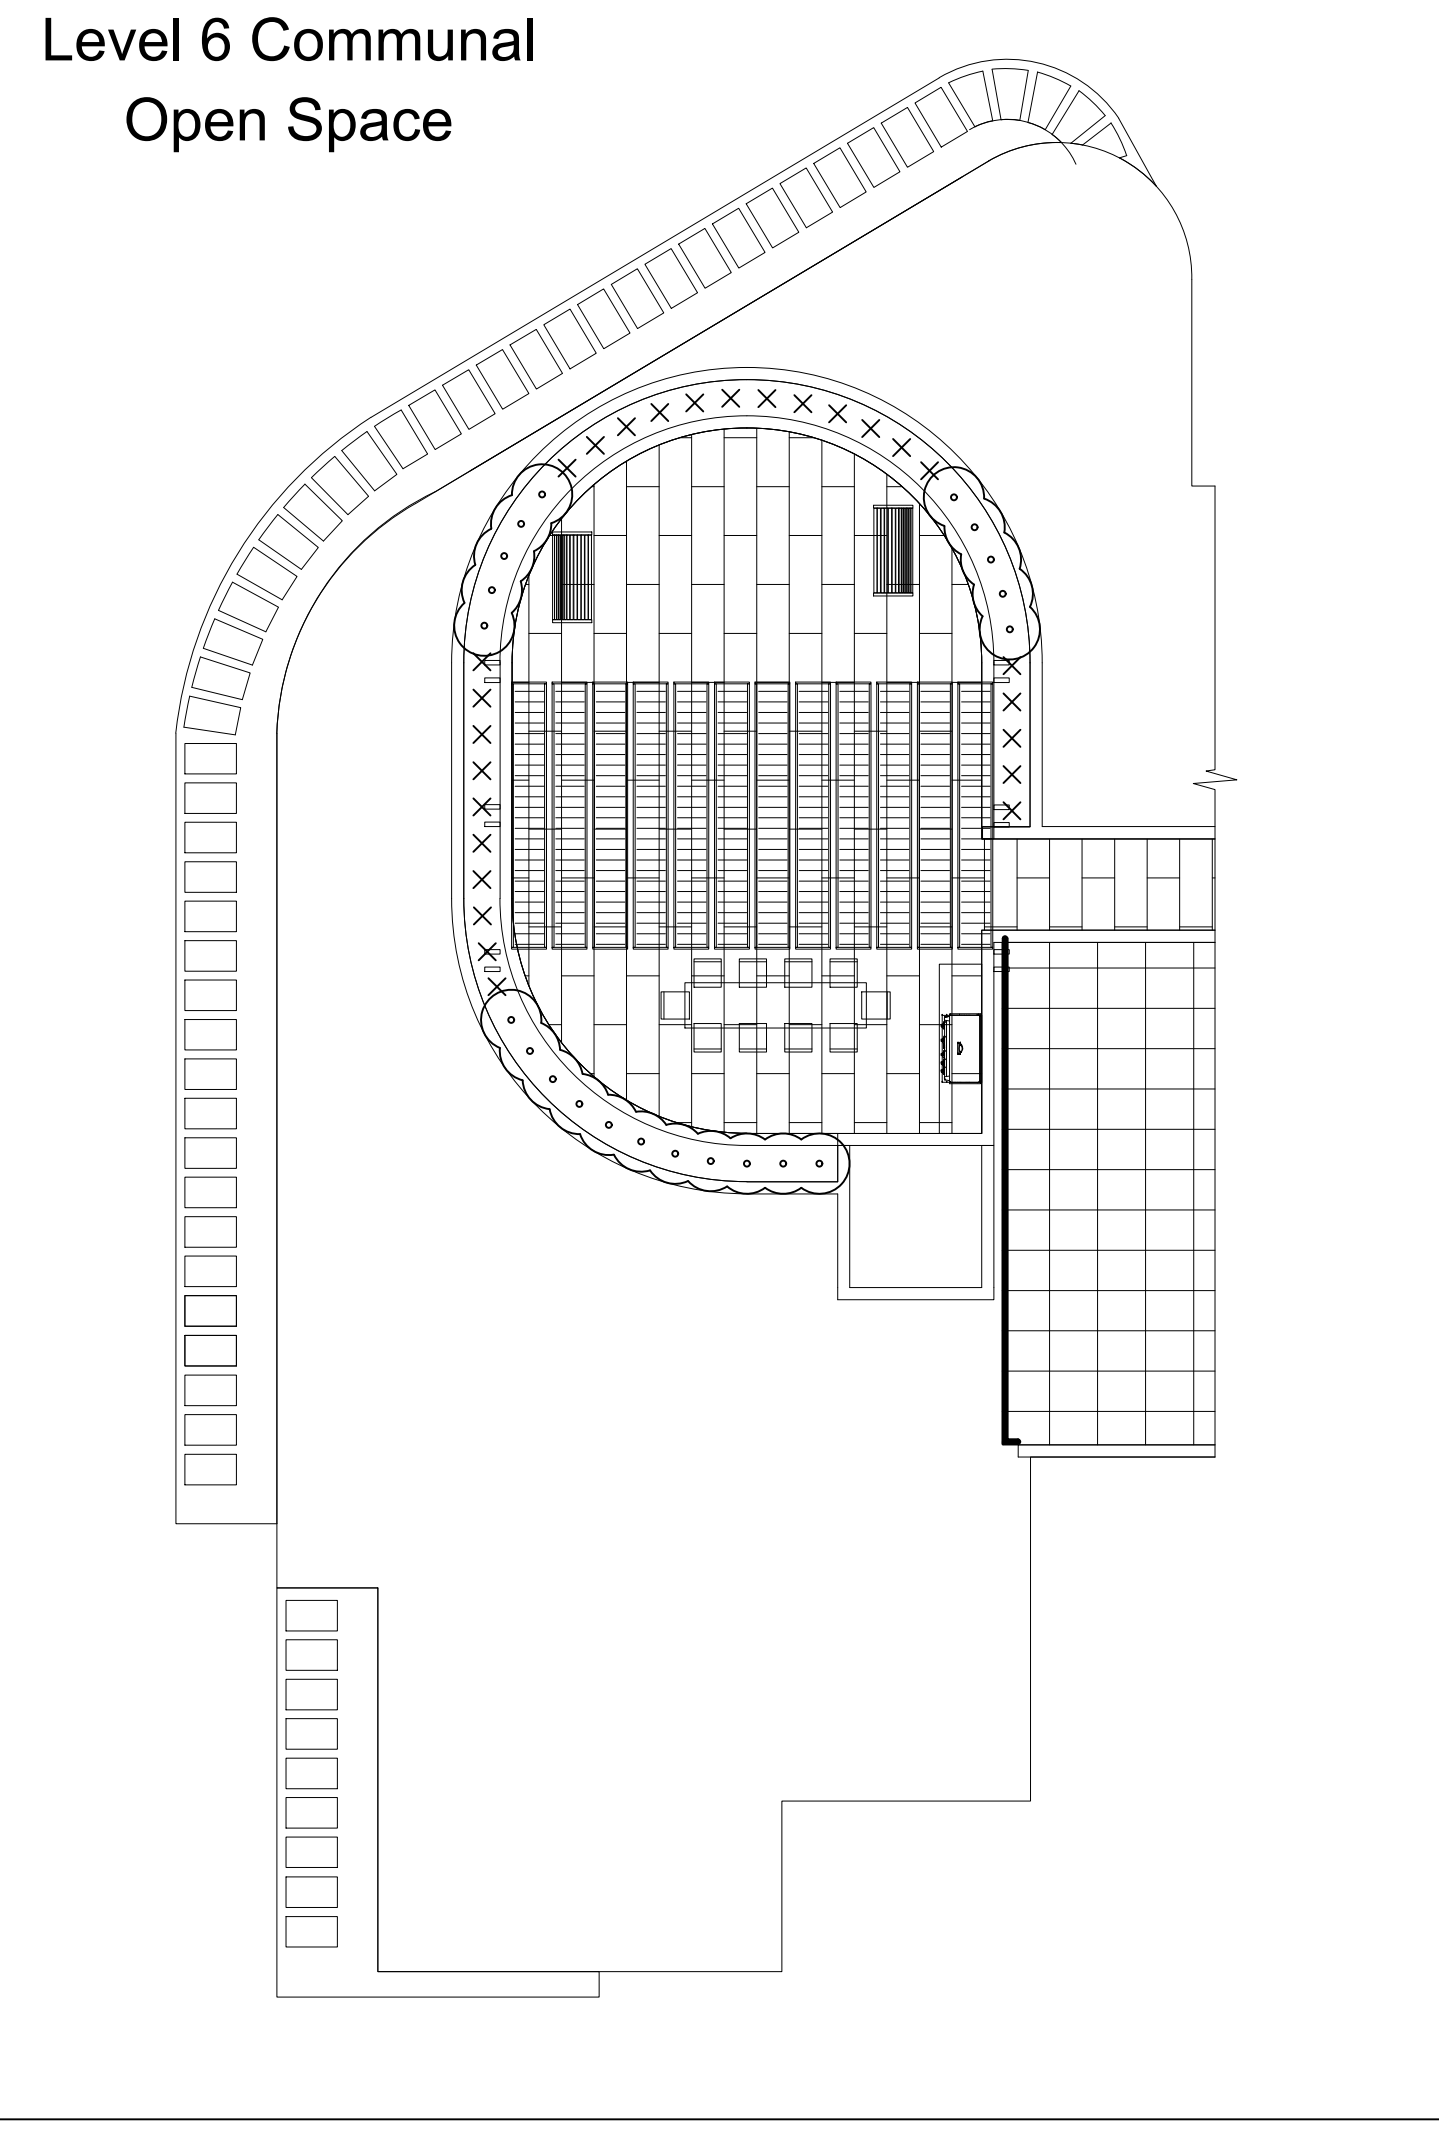

Verify all dimensions on site before commencing construction or ordering materials. Verify the dimensions of all manufactured products before installation. Use figured dimensions in preference to scaled dimensions. Report any discrepancies to the Landscape Architect for a decision before work commences.

NOTES

This plan is to be read in conjunction with all documentation prepared by Wolski Coppin Architecture.



office. 16/303 pacific highway lindfield nsw 2070

ph 9416 4290
A.C.N 097 328 580
email ija@netspace.net.au

project
Residential Flat Building
2 & 4 Drovers Way + 9A Gladstone Parade, Lindfield

drawing
Landscape Plan

client
Staldone Pty Ltd

date
February 2025
148.25(24)/342
designed by
IJ

scale
1:125 @ A0
1:250 @ A2
no. in set
ONE/THREE
drawn by
AM

GLADSTONE PARADE

