




SECTION 1:100
OPTION 1 1/600

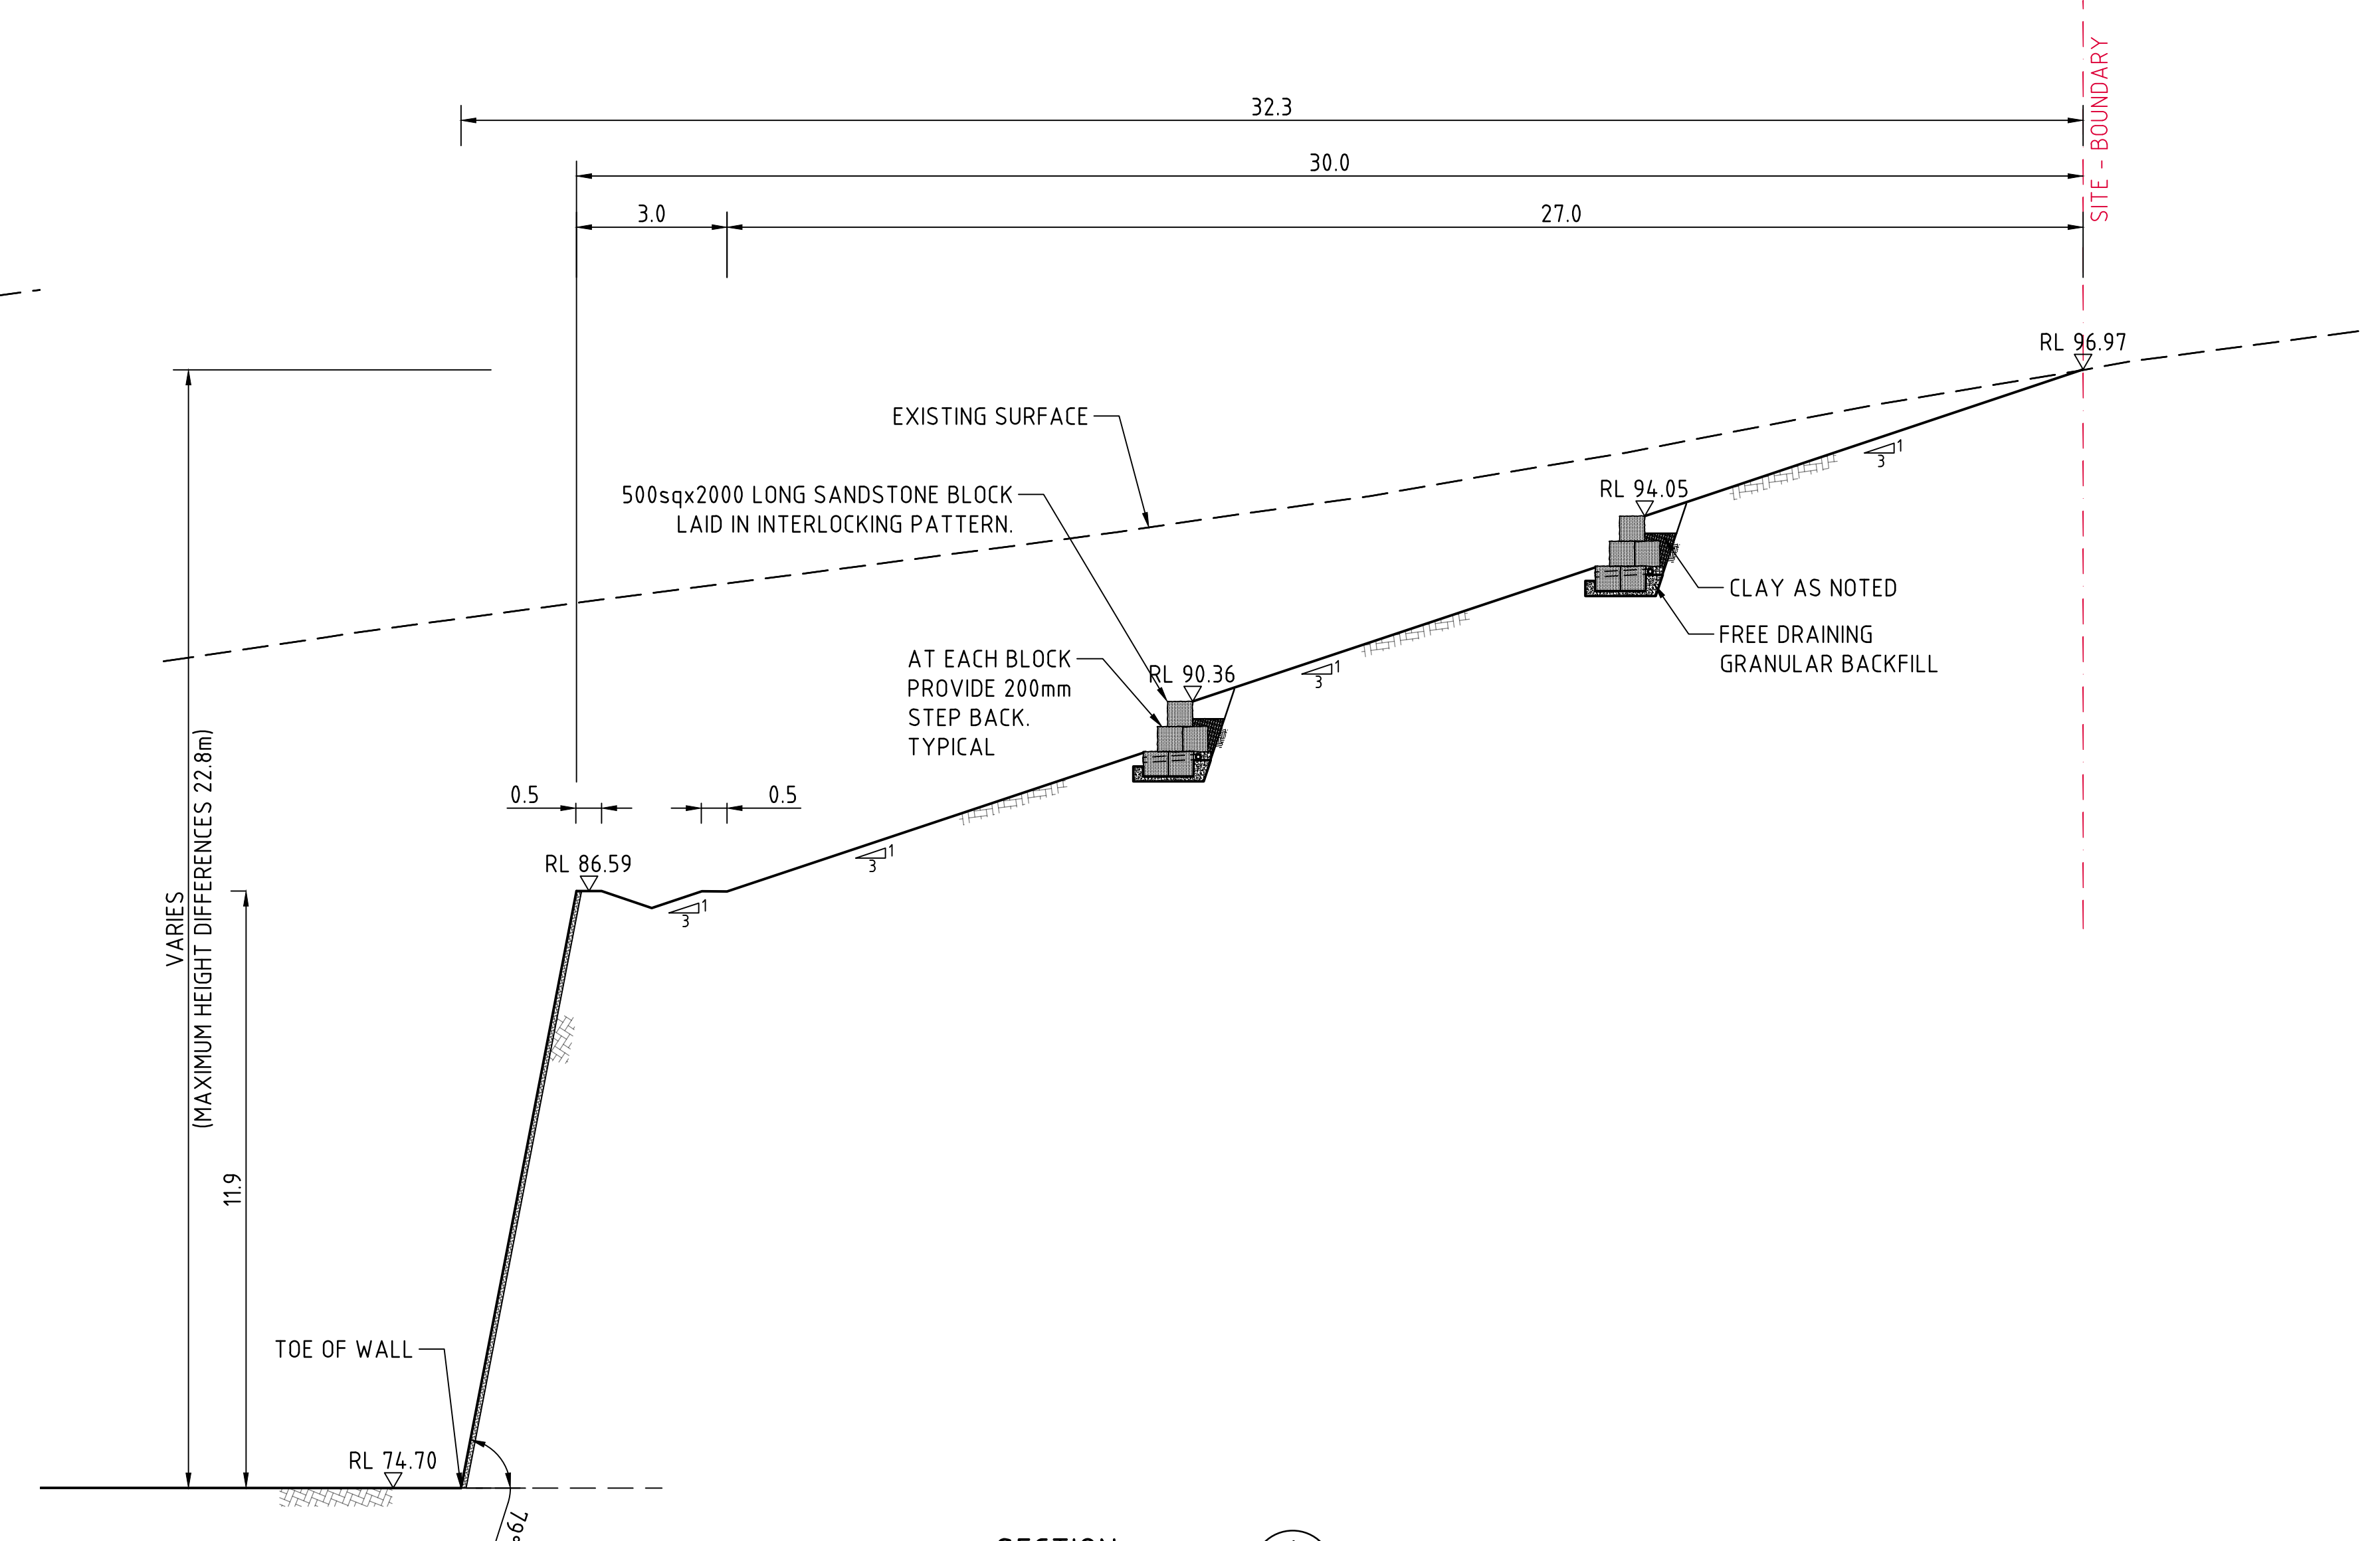


SECTION 1:100
OPTION 2 1/600

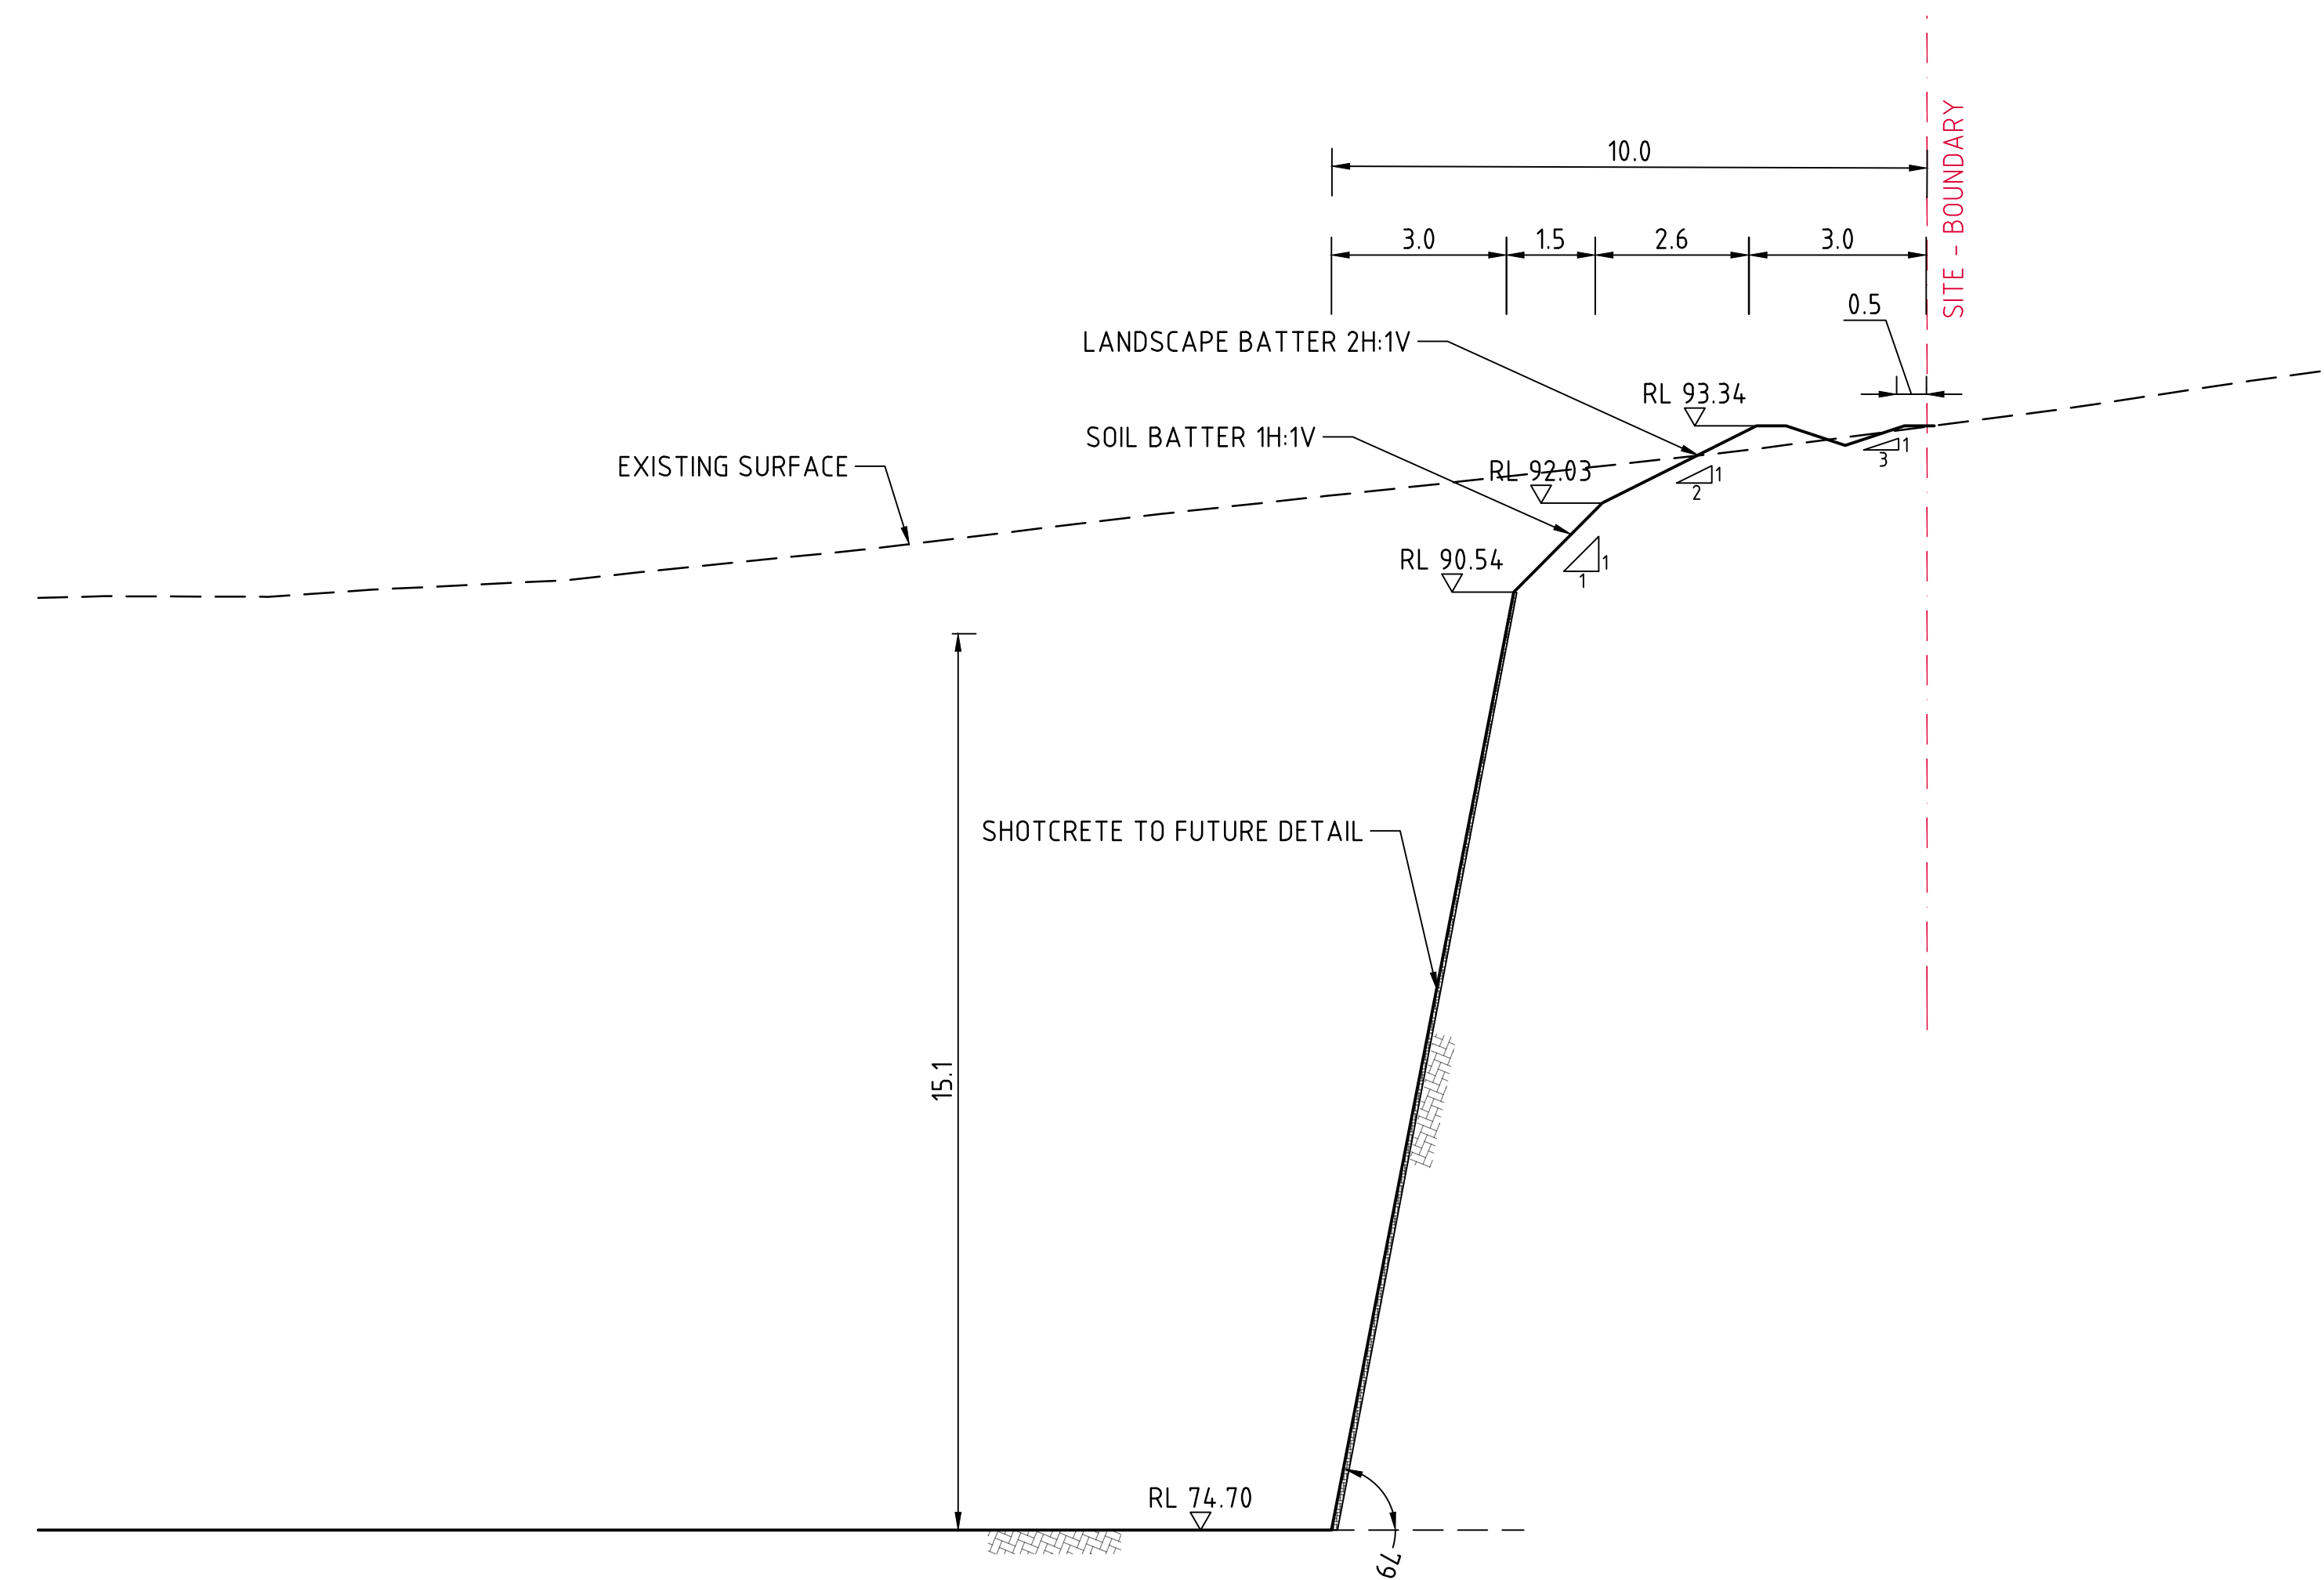

SECTION 1:100
2/600

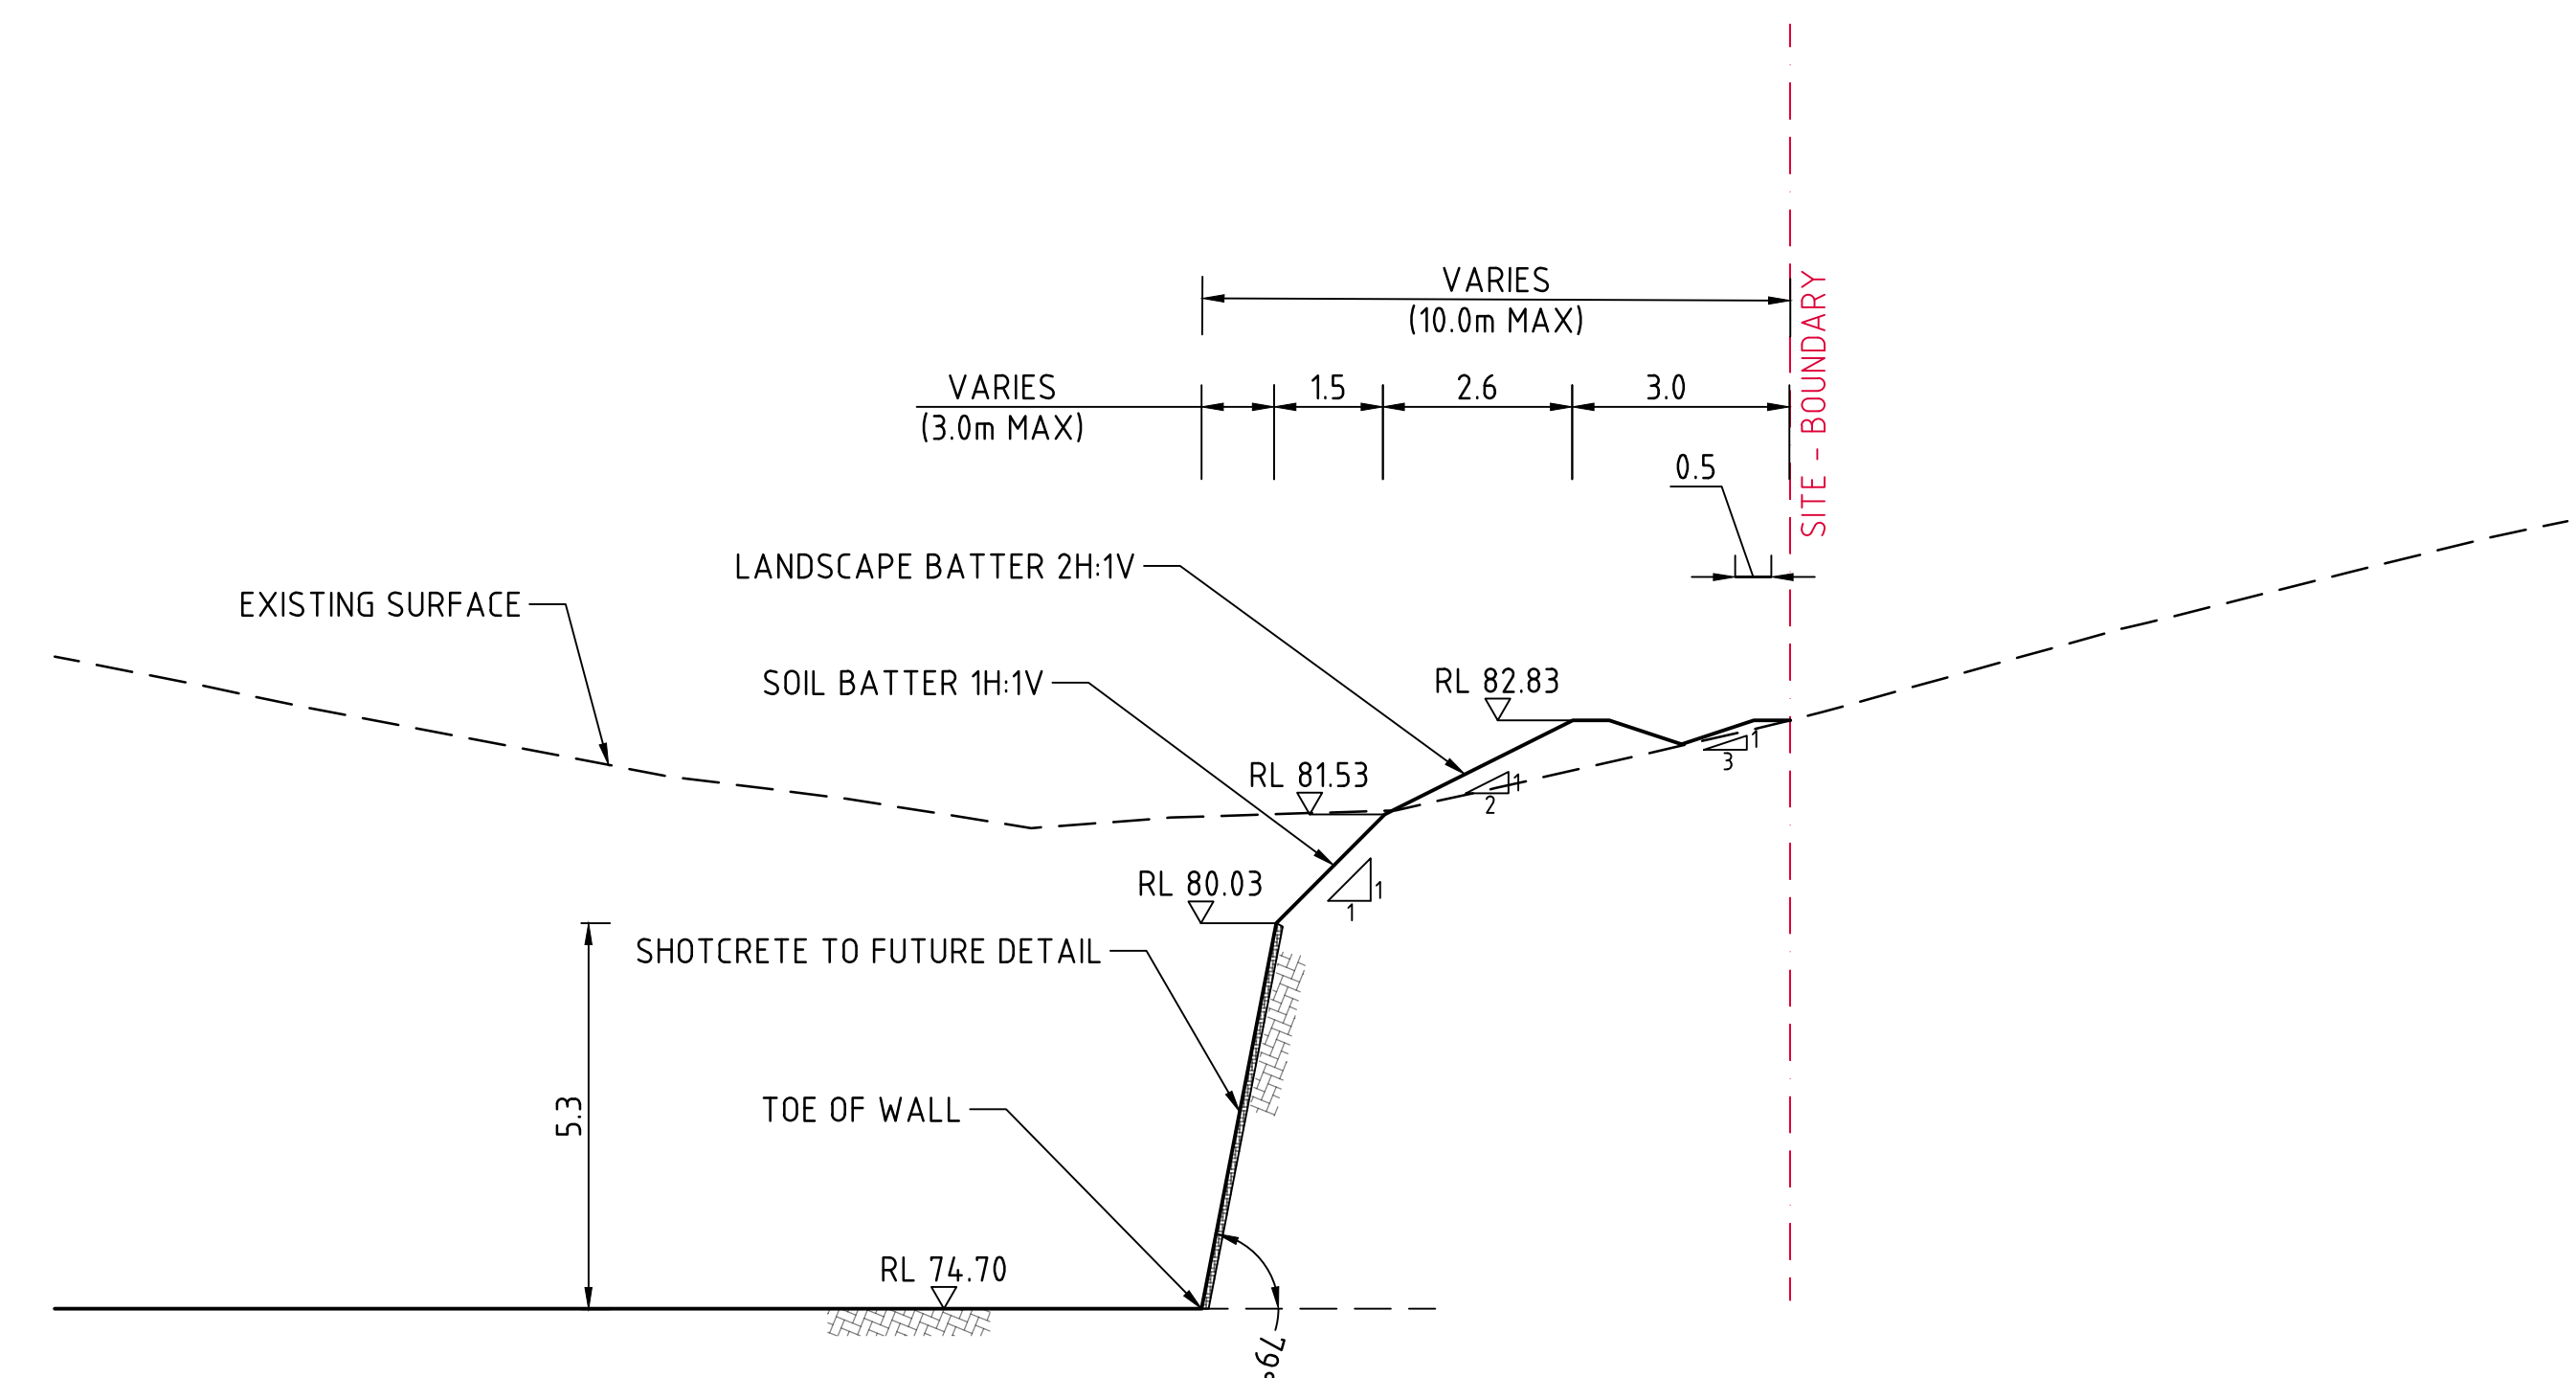

SECTION 1:100
3/600

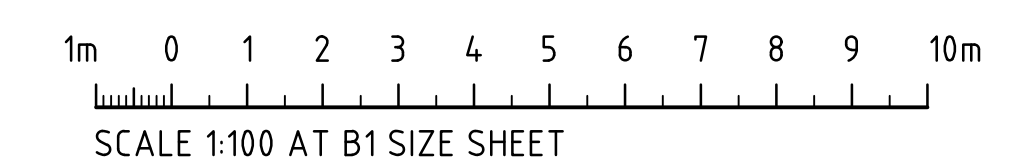


FOR INFORMATION

ISSUED FOR INFORMATION	DATE	ISSUE	AMENDMENTS	DATE	ISSUE
ISSUED FOR INFORMATION	09.12.25	D			
ISSUED FOR INFORMATION	04.12.25	C			
ISSUED FOR INFORMATION	27.11.25	B			
ISSUED FOR INFORMATION	21.11.25	A			


ARCHITECT
CLIENT



PROJECT
ESR WESTLINK ESTATE
290-308 ALDINGTON RD, 59-63 ABBOTTS RD
& 1030-1064 MAMRE RD, KEMPS CREEK NSW 2178

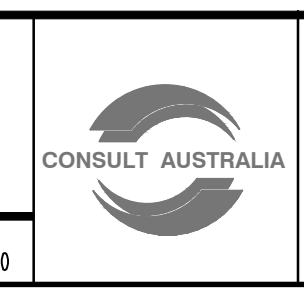

Costin Roe Consulting Pty Ltd.
ABN 50 003 696 446
PO Box N419 Sydney NSW 1220
Level 4, 8 Windmill Street, Millers Point NSW 2000
p: +61 2 9251 7699 f: +61 2 9241 3731
e: mail@costinroe.com.au w: costinroe.com.au

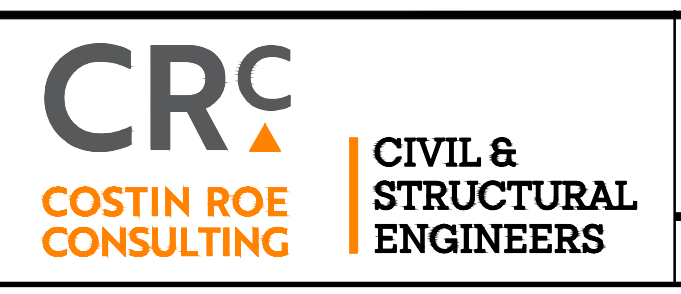

DRAWING TITLE
TYPICAL SECTIONS-SHEET 1
DRAWING No
C013807.09-SK650
ISSUE
D