


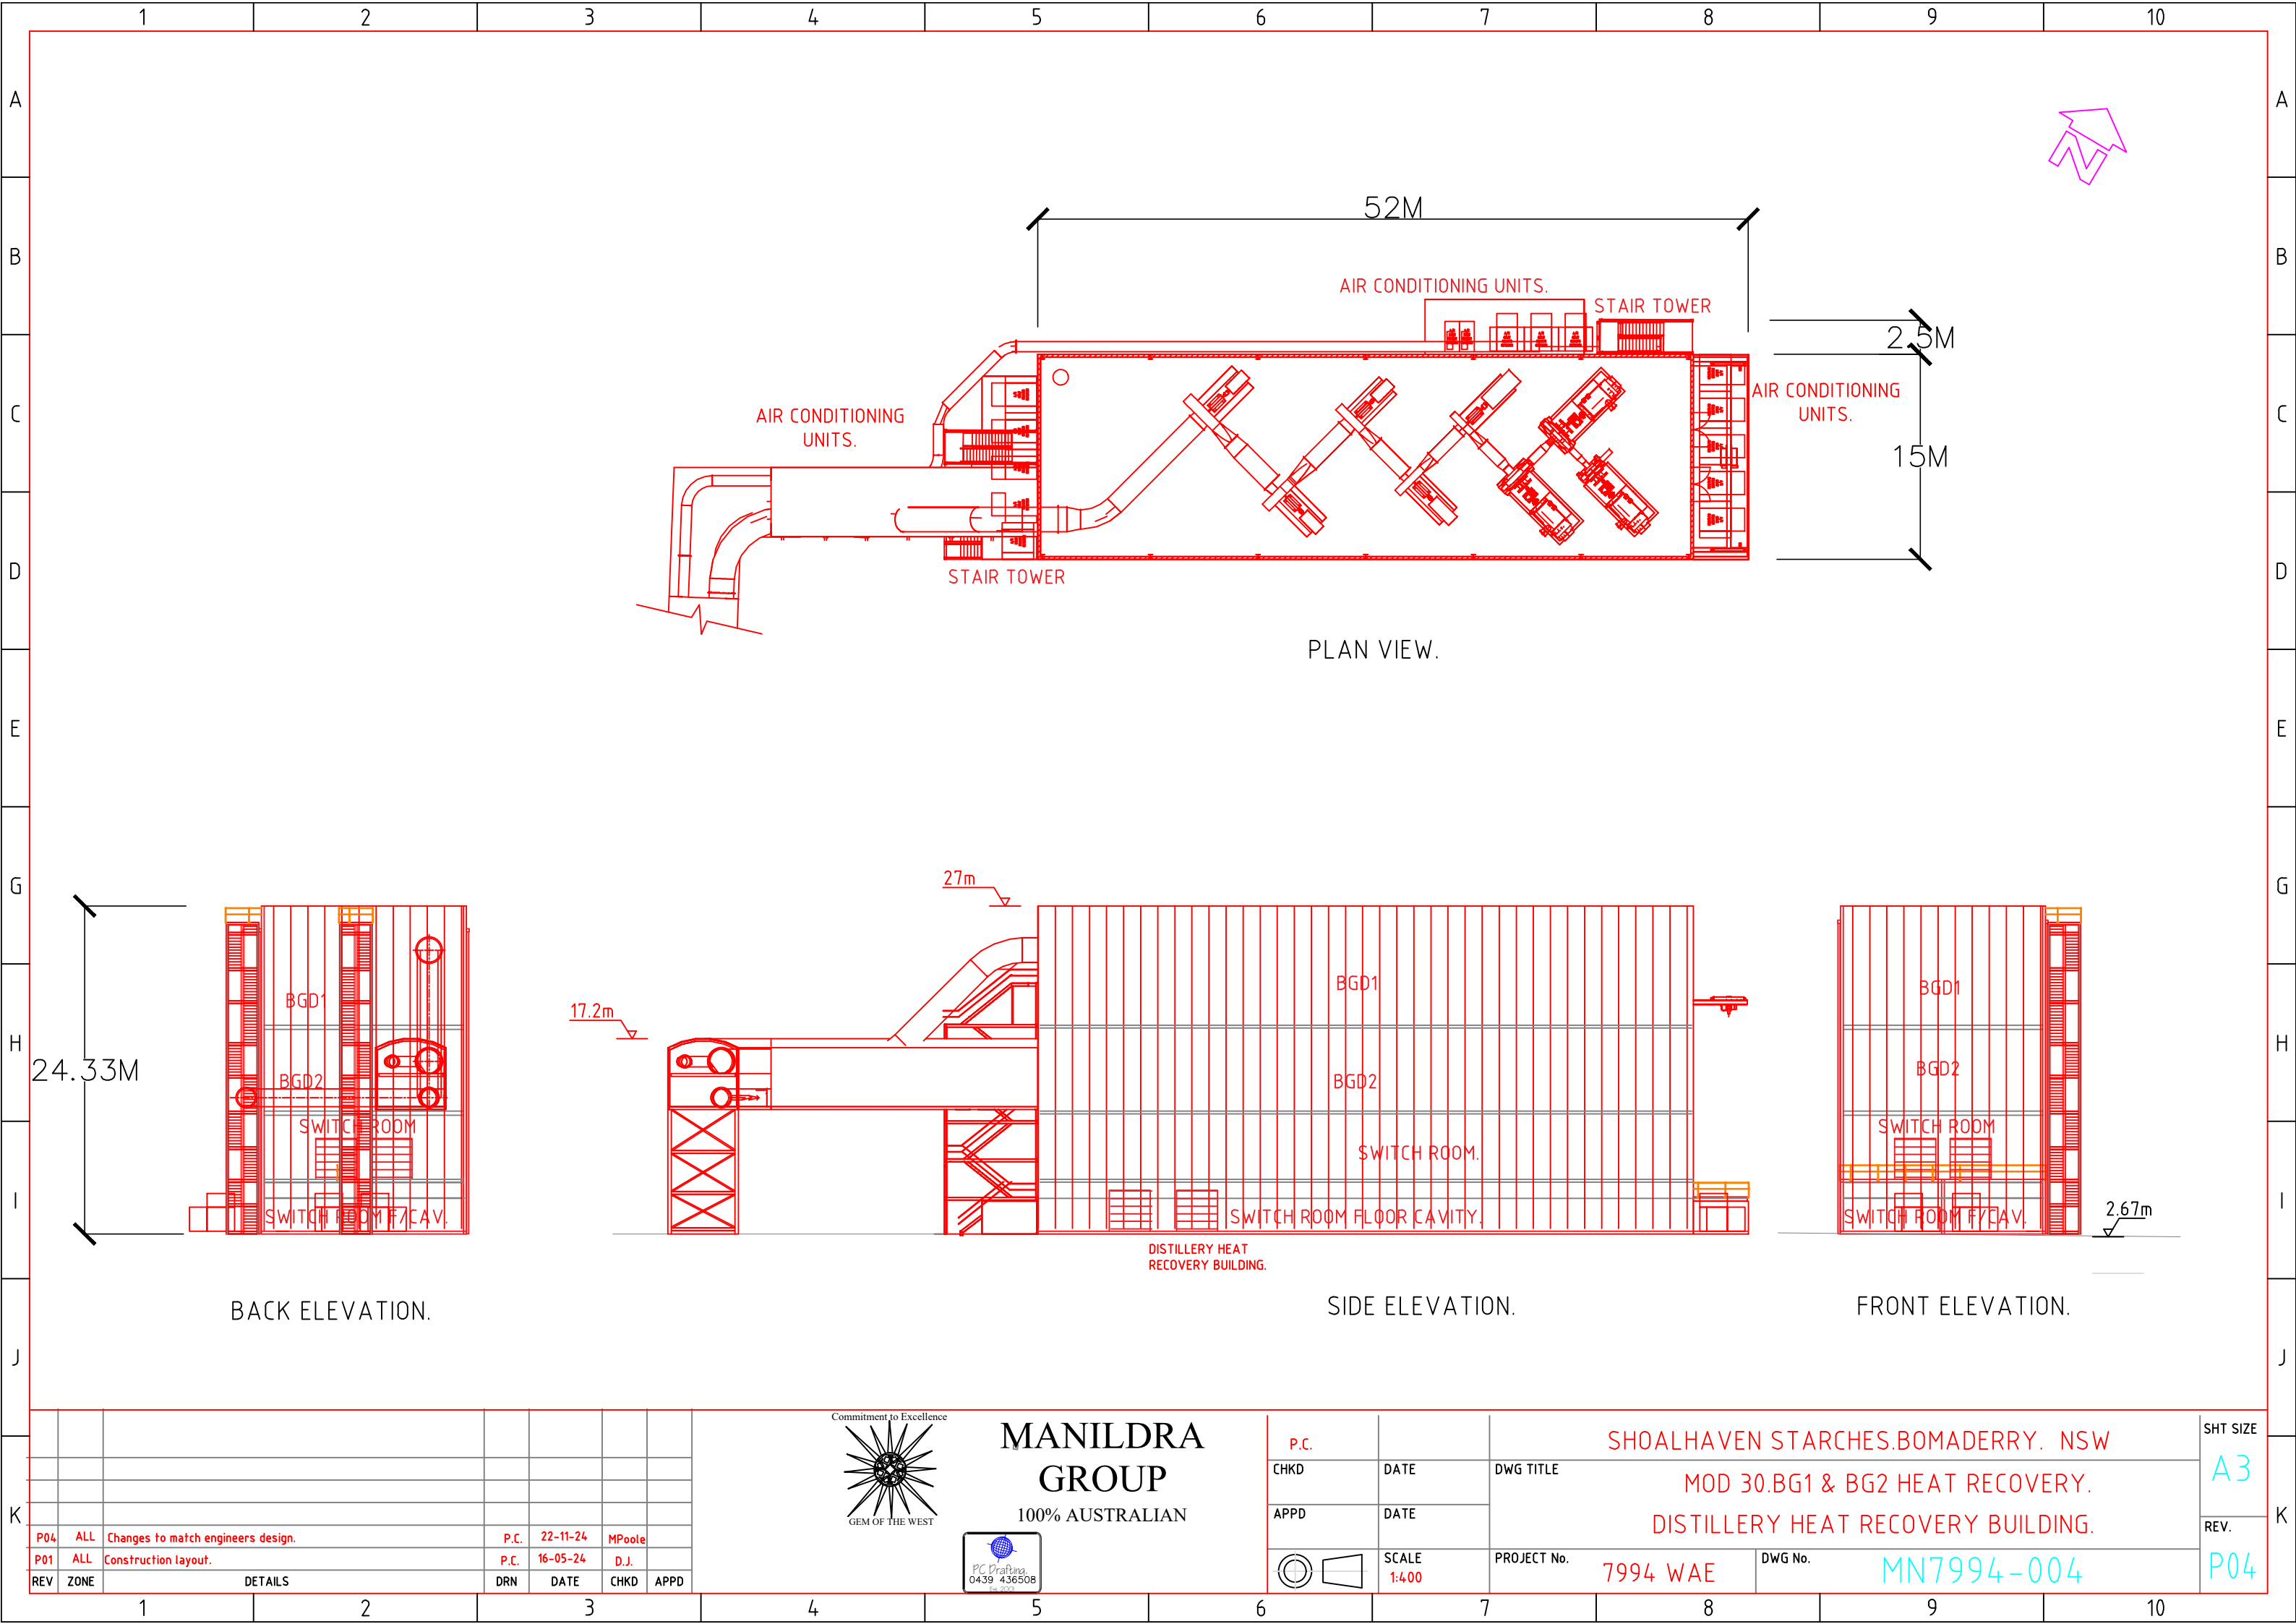

REV	ZONE	DETAILS	DRN	DATE	CHKD	APPD
P04	ALL	Changes to match engineers design.	P.C.	22-11-24	MPoole	
P01	ALL	Construction layout.	P.C.	16-05-24	D.J.	



MANILDRA
GROUP
100% AUSTRALIAN



P.C.

CHKD

APPD



DATE

DATE

SCALE

1:400

DWG TITLE

PROJECT No.

SHOALHAVEN STARCHES.BOMADERRY. NSW
MOD 30.BG1 & BG2 HEAT RECOVERY.
DISTILLERY HEAT RECOVERY BUILDING.

7994 WAE

DWG No.

MN7994-004

SHT SIZE

A3

REV.

P04