


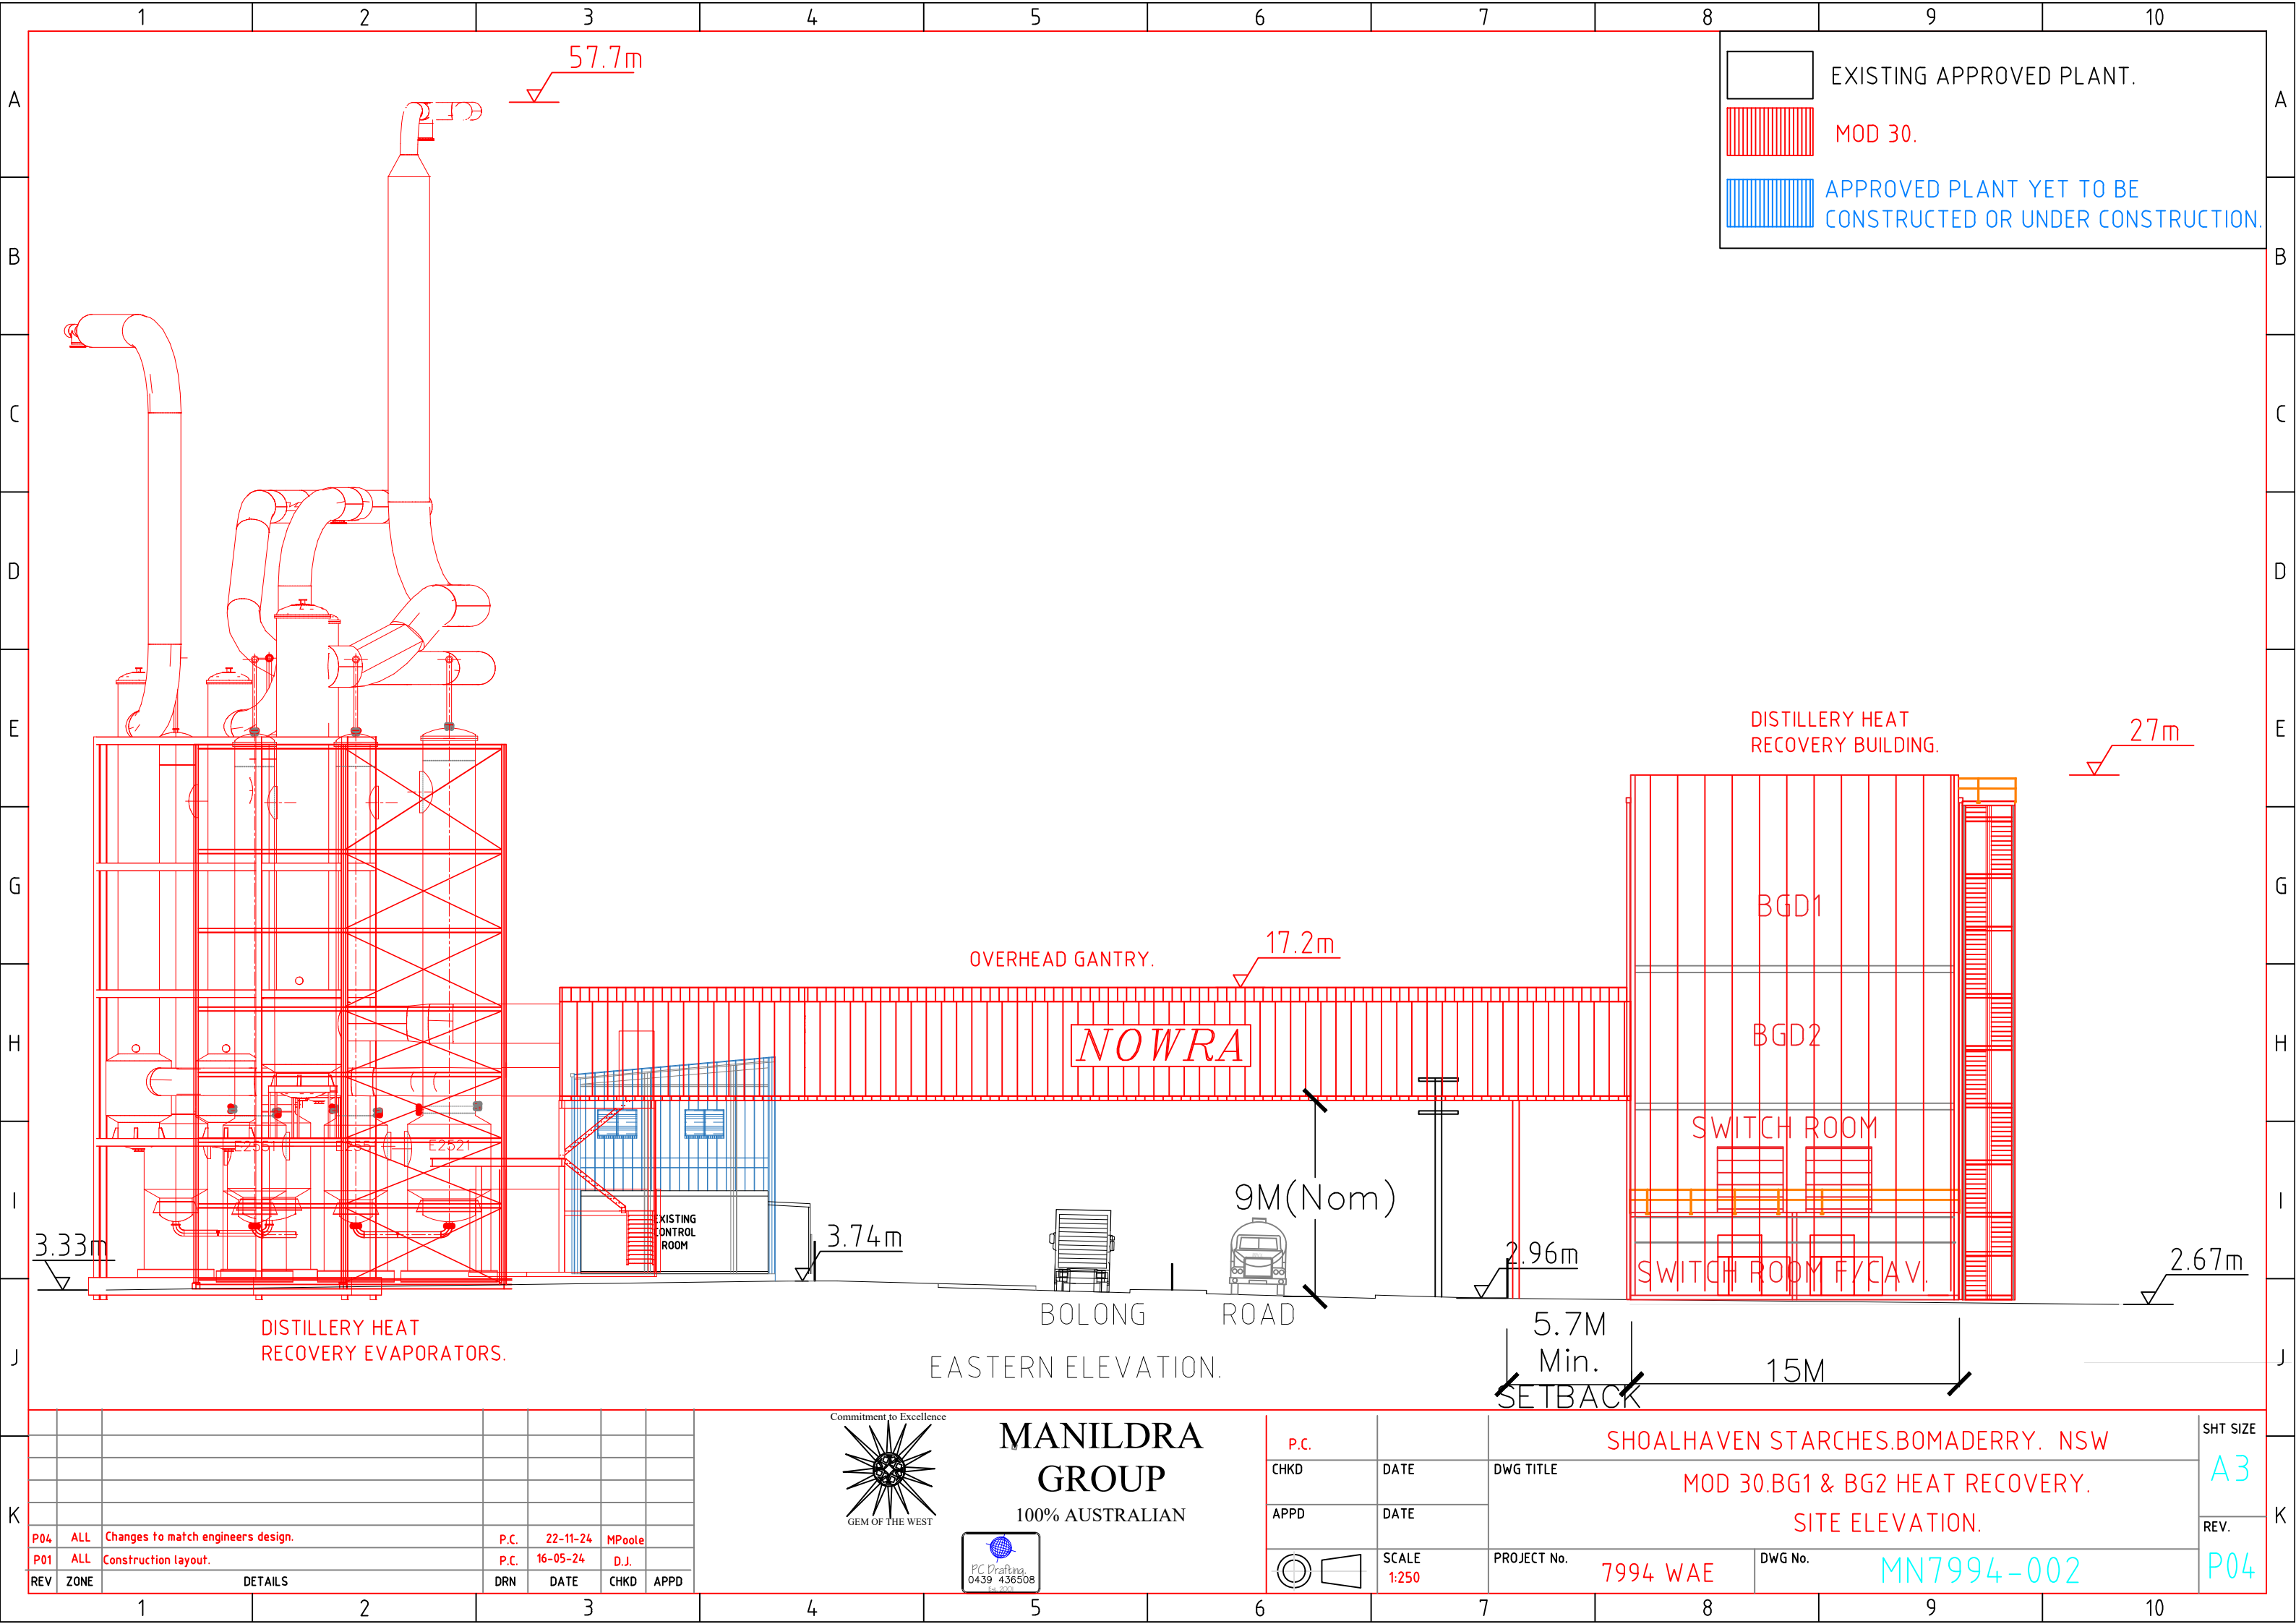

EXISTING APPROVED PLANT.

MOD 30.

APPROVED PLANT YET TO BE
CONSTRUCTED OR UNDER CONSTRUCTION.

REV	ZONE	DETAILS	DRN	DATE	CHKD	APPD
P04	ALL	Changes to match engineers design.	P.C.	22-11-24	MPoole	
P01	ALL	Construction layout.	P.C.	16-05-24	D.J.	

Commitment to Excellence



GEM OF THE WEST

MANILDRA
GROUP

100% AUSTRALIAN



PC Drafting
0439 436508
Est. 2005

P.C.		SHOALHAVEN STARCHES.BOMADERRY. NSW		SHT SIZE A3
CHKD	DATE	DWG TITLE MOD 30.BG1 & BG2 HEAT RECOVERY.		
APPD	DATE	PROJECT No. 7994 WAE		REV. P04
	SCALE 1:250	DWG No. MN7994-002		