


PROPOSED SITE PLAN
KARUAH EAST QUARRY
LOTS 11, 12 & 13 D.P.1024564
ANDERSITE ROAD & BLUE ROCK CLOSE, KARUAH

Location: Andersite Road &
Blue Rock Close
Karuah
Council: Mid Coast

Datum: A.H.D.
Origin: Lidar Data
Projection: M.G.A.
Origin:
North Direction: Grid
Contour Interval: 2.0m

Create Date: 23rd July 2025
Sheet: 1 of 1
Plan By: ZJ
Project Manager: MR
Office: Hunter
Plan Purpose: Scoping

Version: D (05/08/2025)
Client: Hunter Quarries Pty Ltd
Survey: N/A
AutoCAD: Dwg\11819-SITE-018-D
Our Ref: 11819

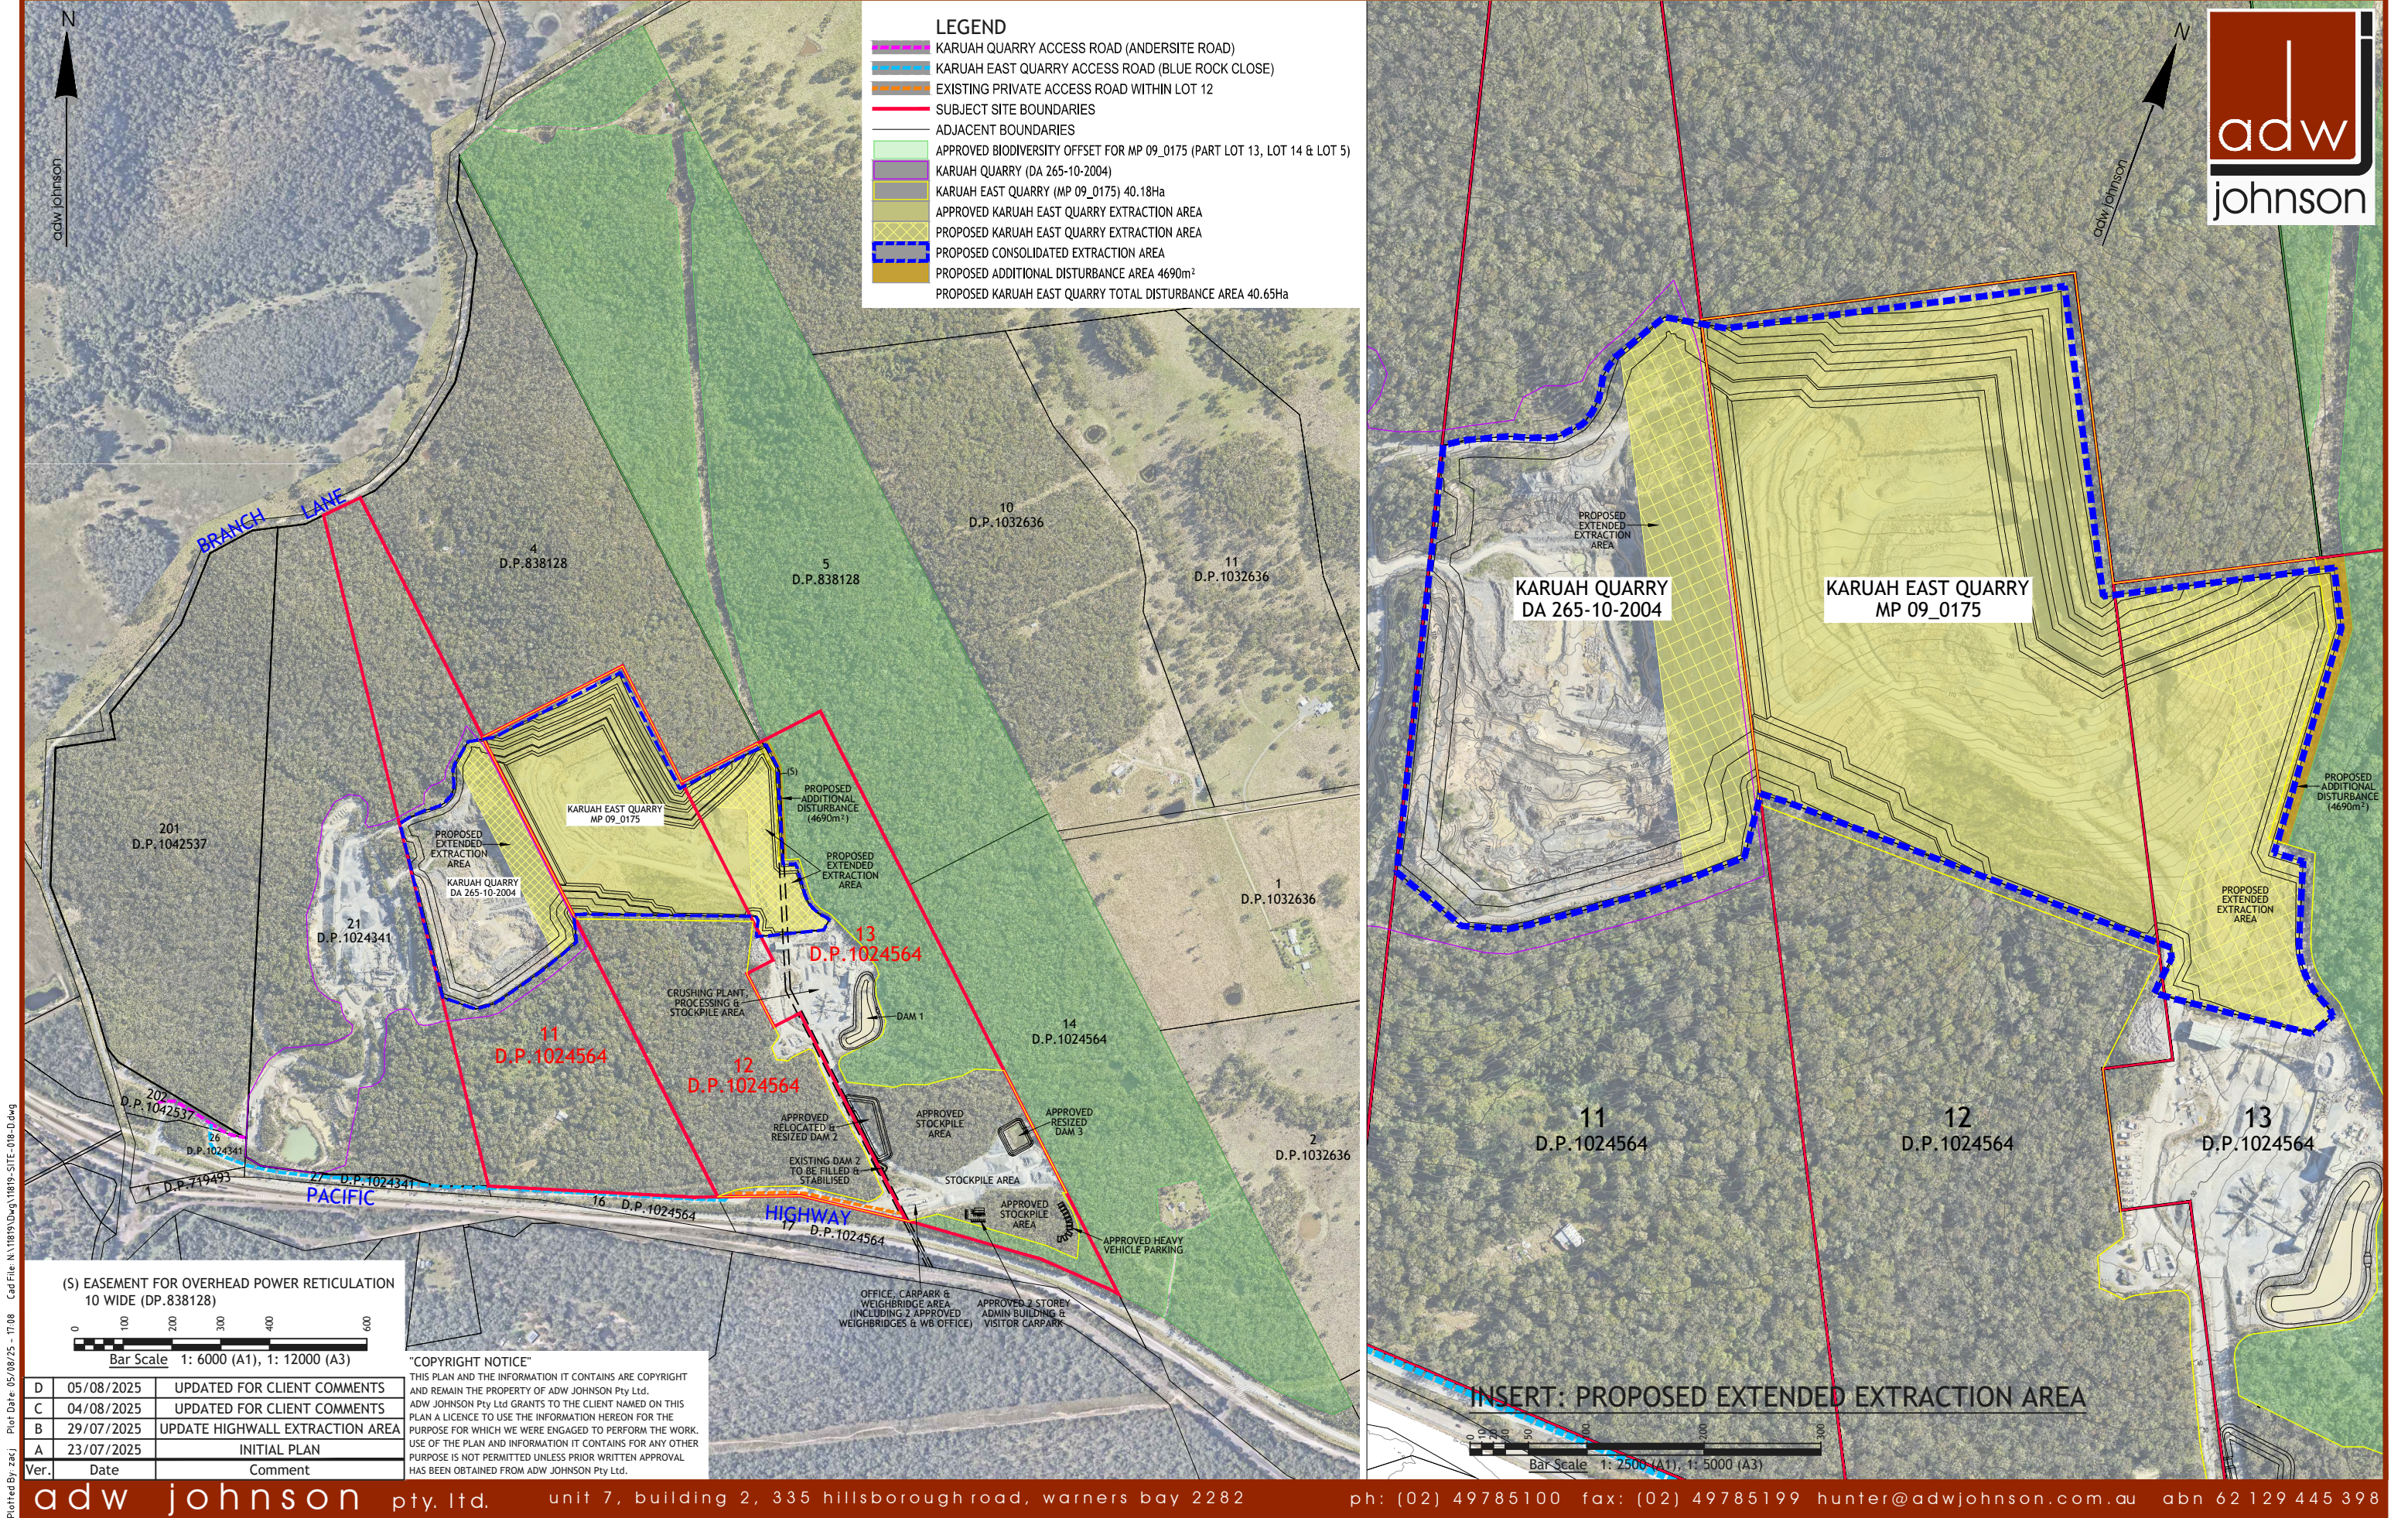

Plot Date: 05/08/25 - 17:08 Cad File: N:\11819\Qwg\11819-SITE-018-D.dwg Plotted By: zacj