


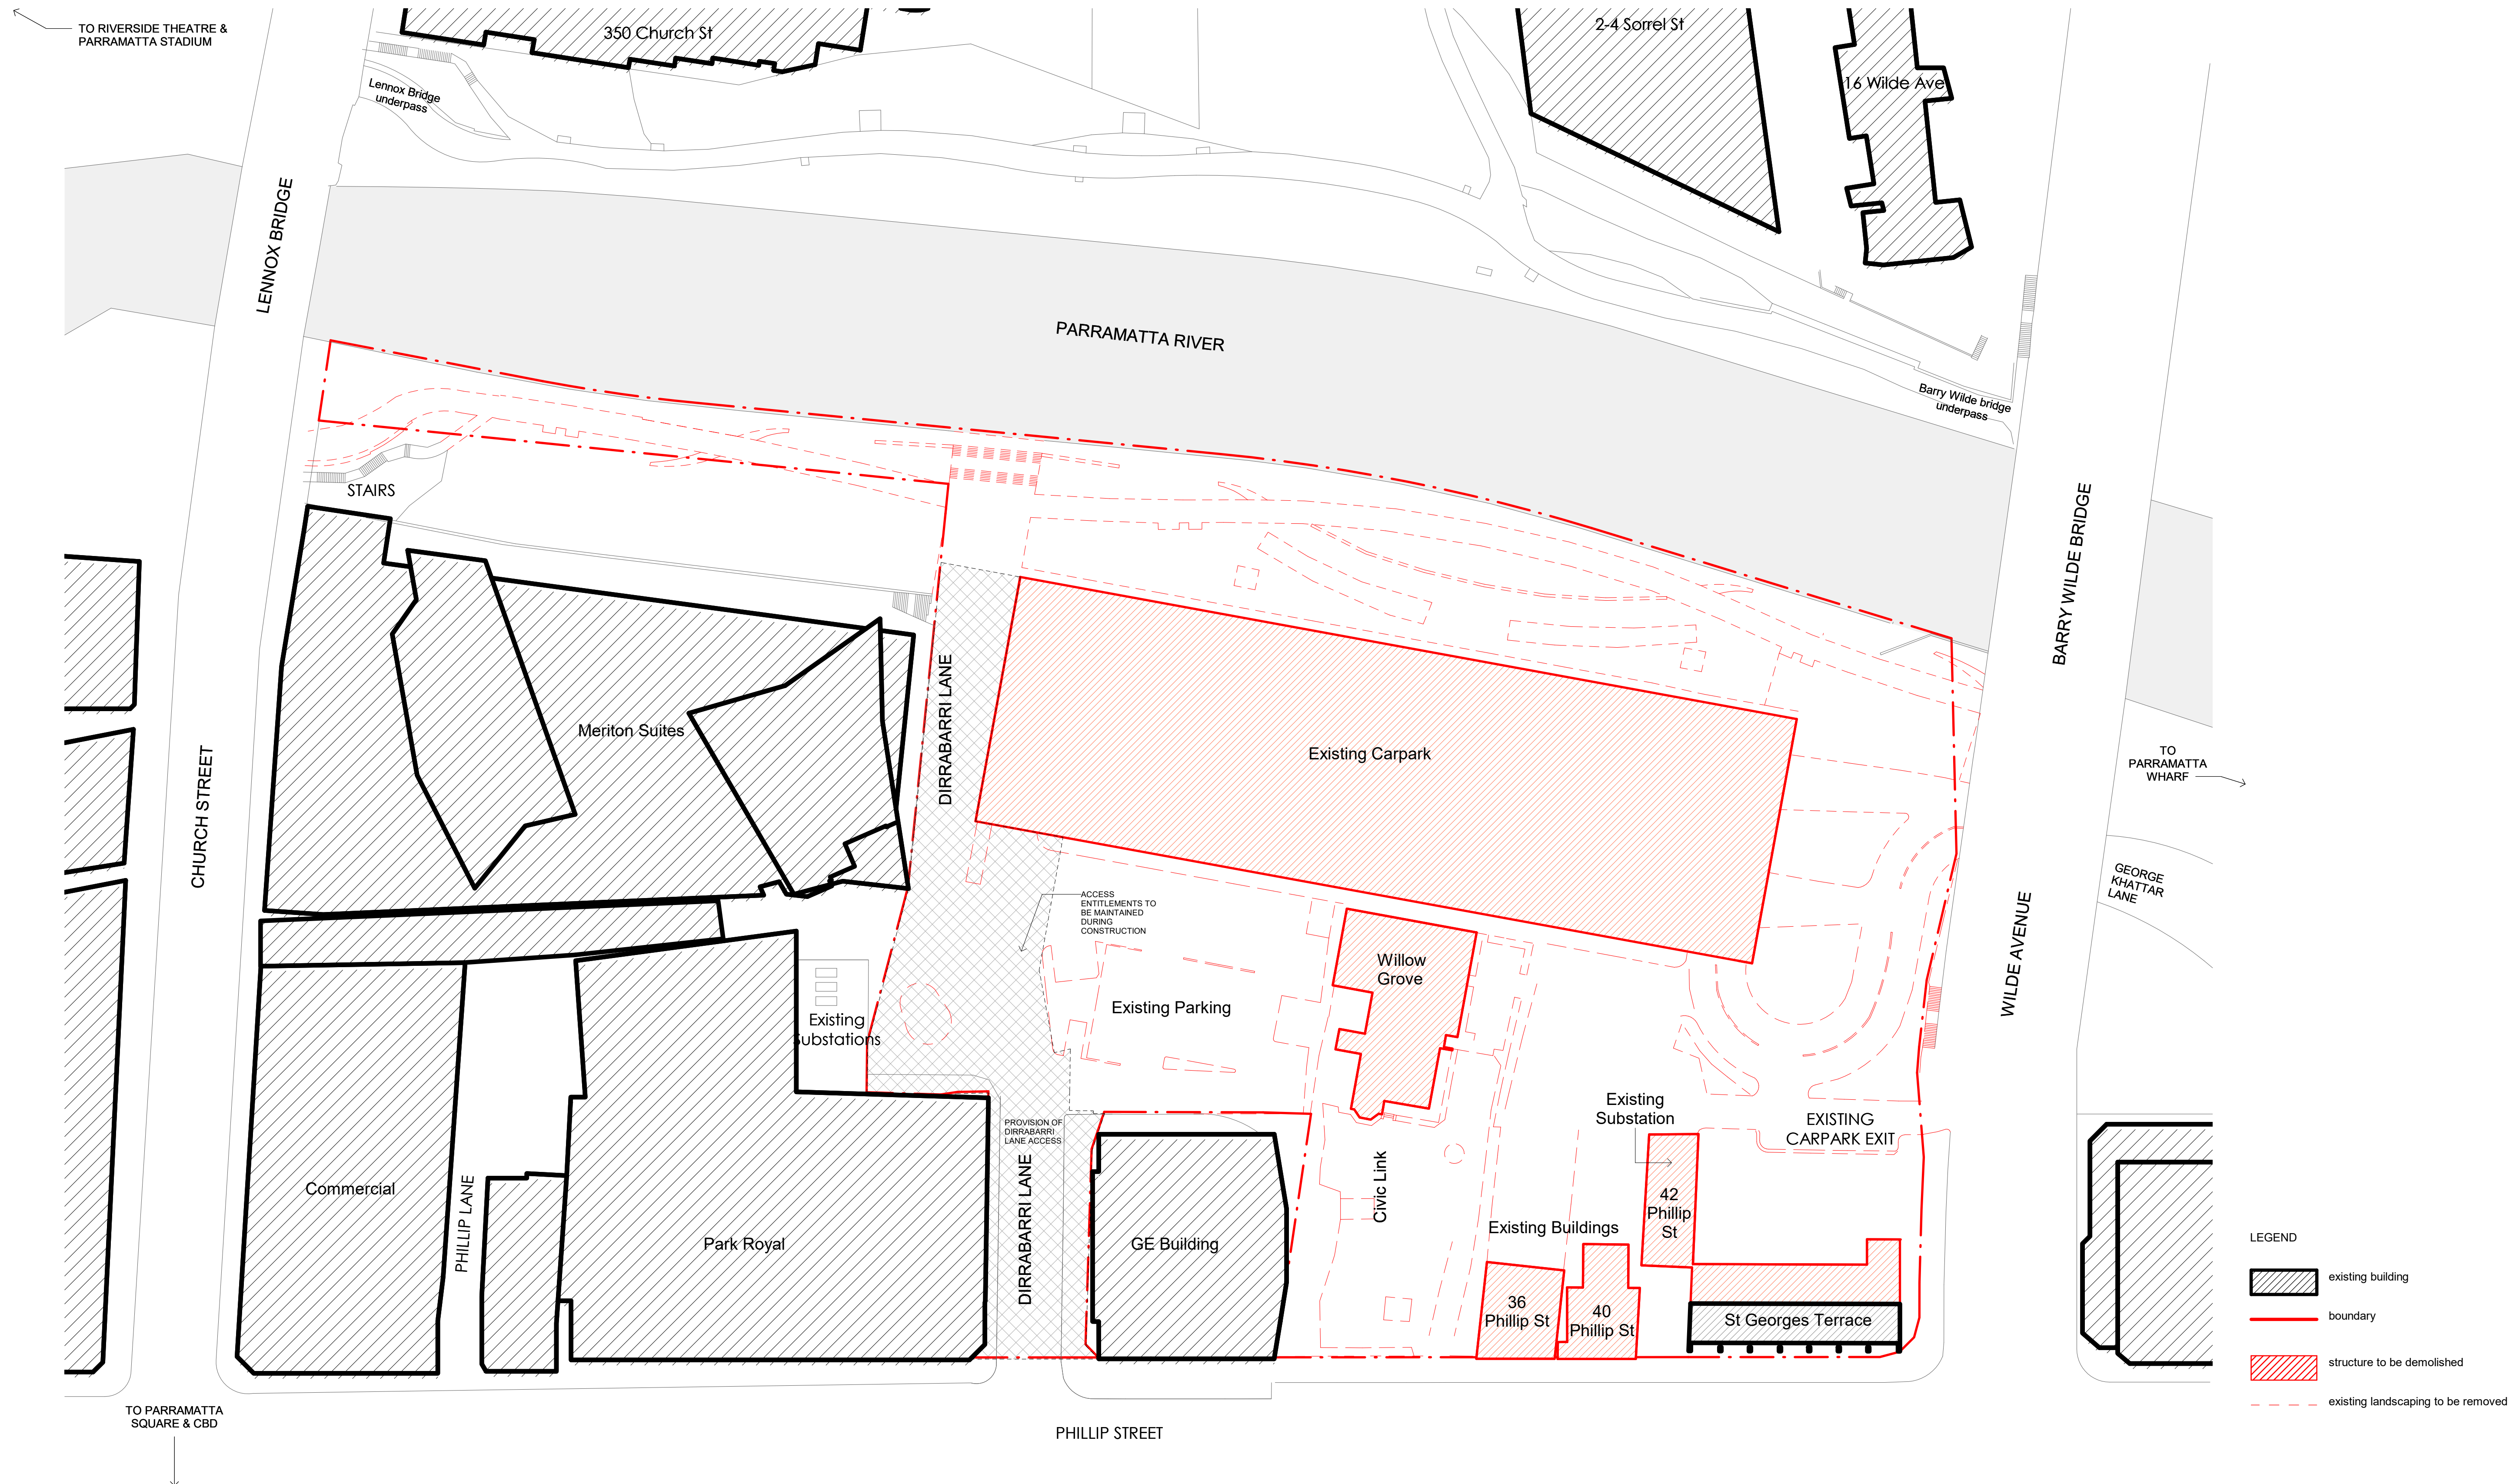

LEGEND

- existing building
- boundary
- structure to be demolished
- existing landscaping to be removed

ARCHITECTS

MOREAU KUSUNOKI
5 RUE DE NEMOURS 75011 PARIS FRANCE

GENTON
71 YORK ST SYDNEY NSW 2000 AUSTRALIA

PROJECT

POWERHOUSE PARRAMATTA


TITLE

SITE DEMOLITION PLAN

SCALE

1 : 500 @ A1
0 5 10 15 20 25 30 m 1 : 500

NORTH

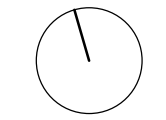

REVISION HISTORY

No	Date	Description
13	19/10/2020	SSDA RTS Updated

DATE

19/10/2020

NUMBER

DA061

REVISION

13

