

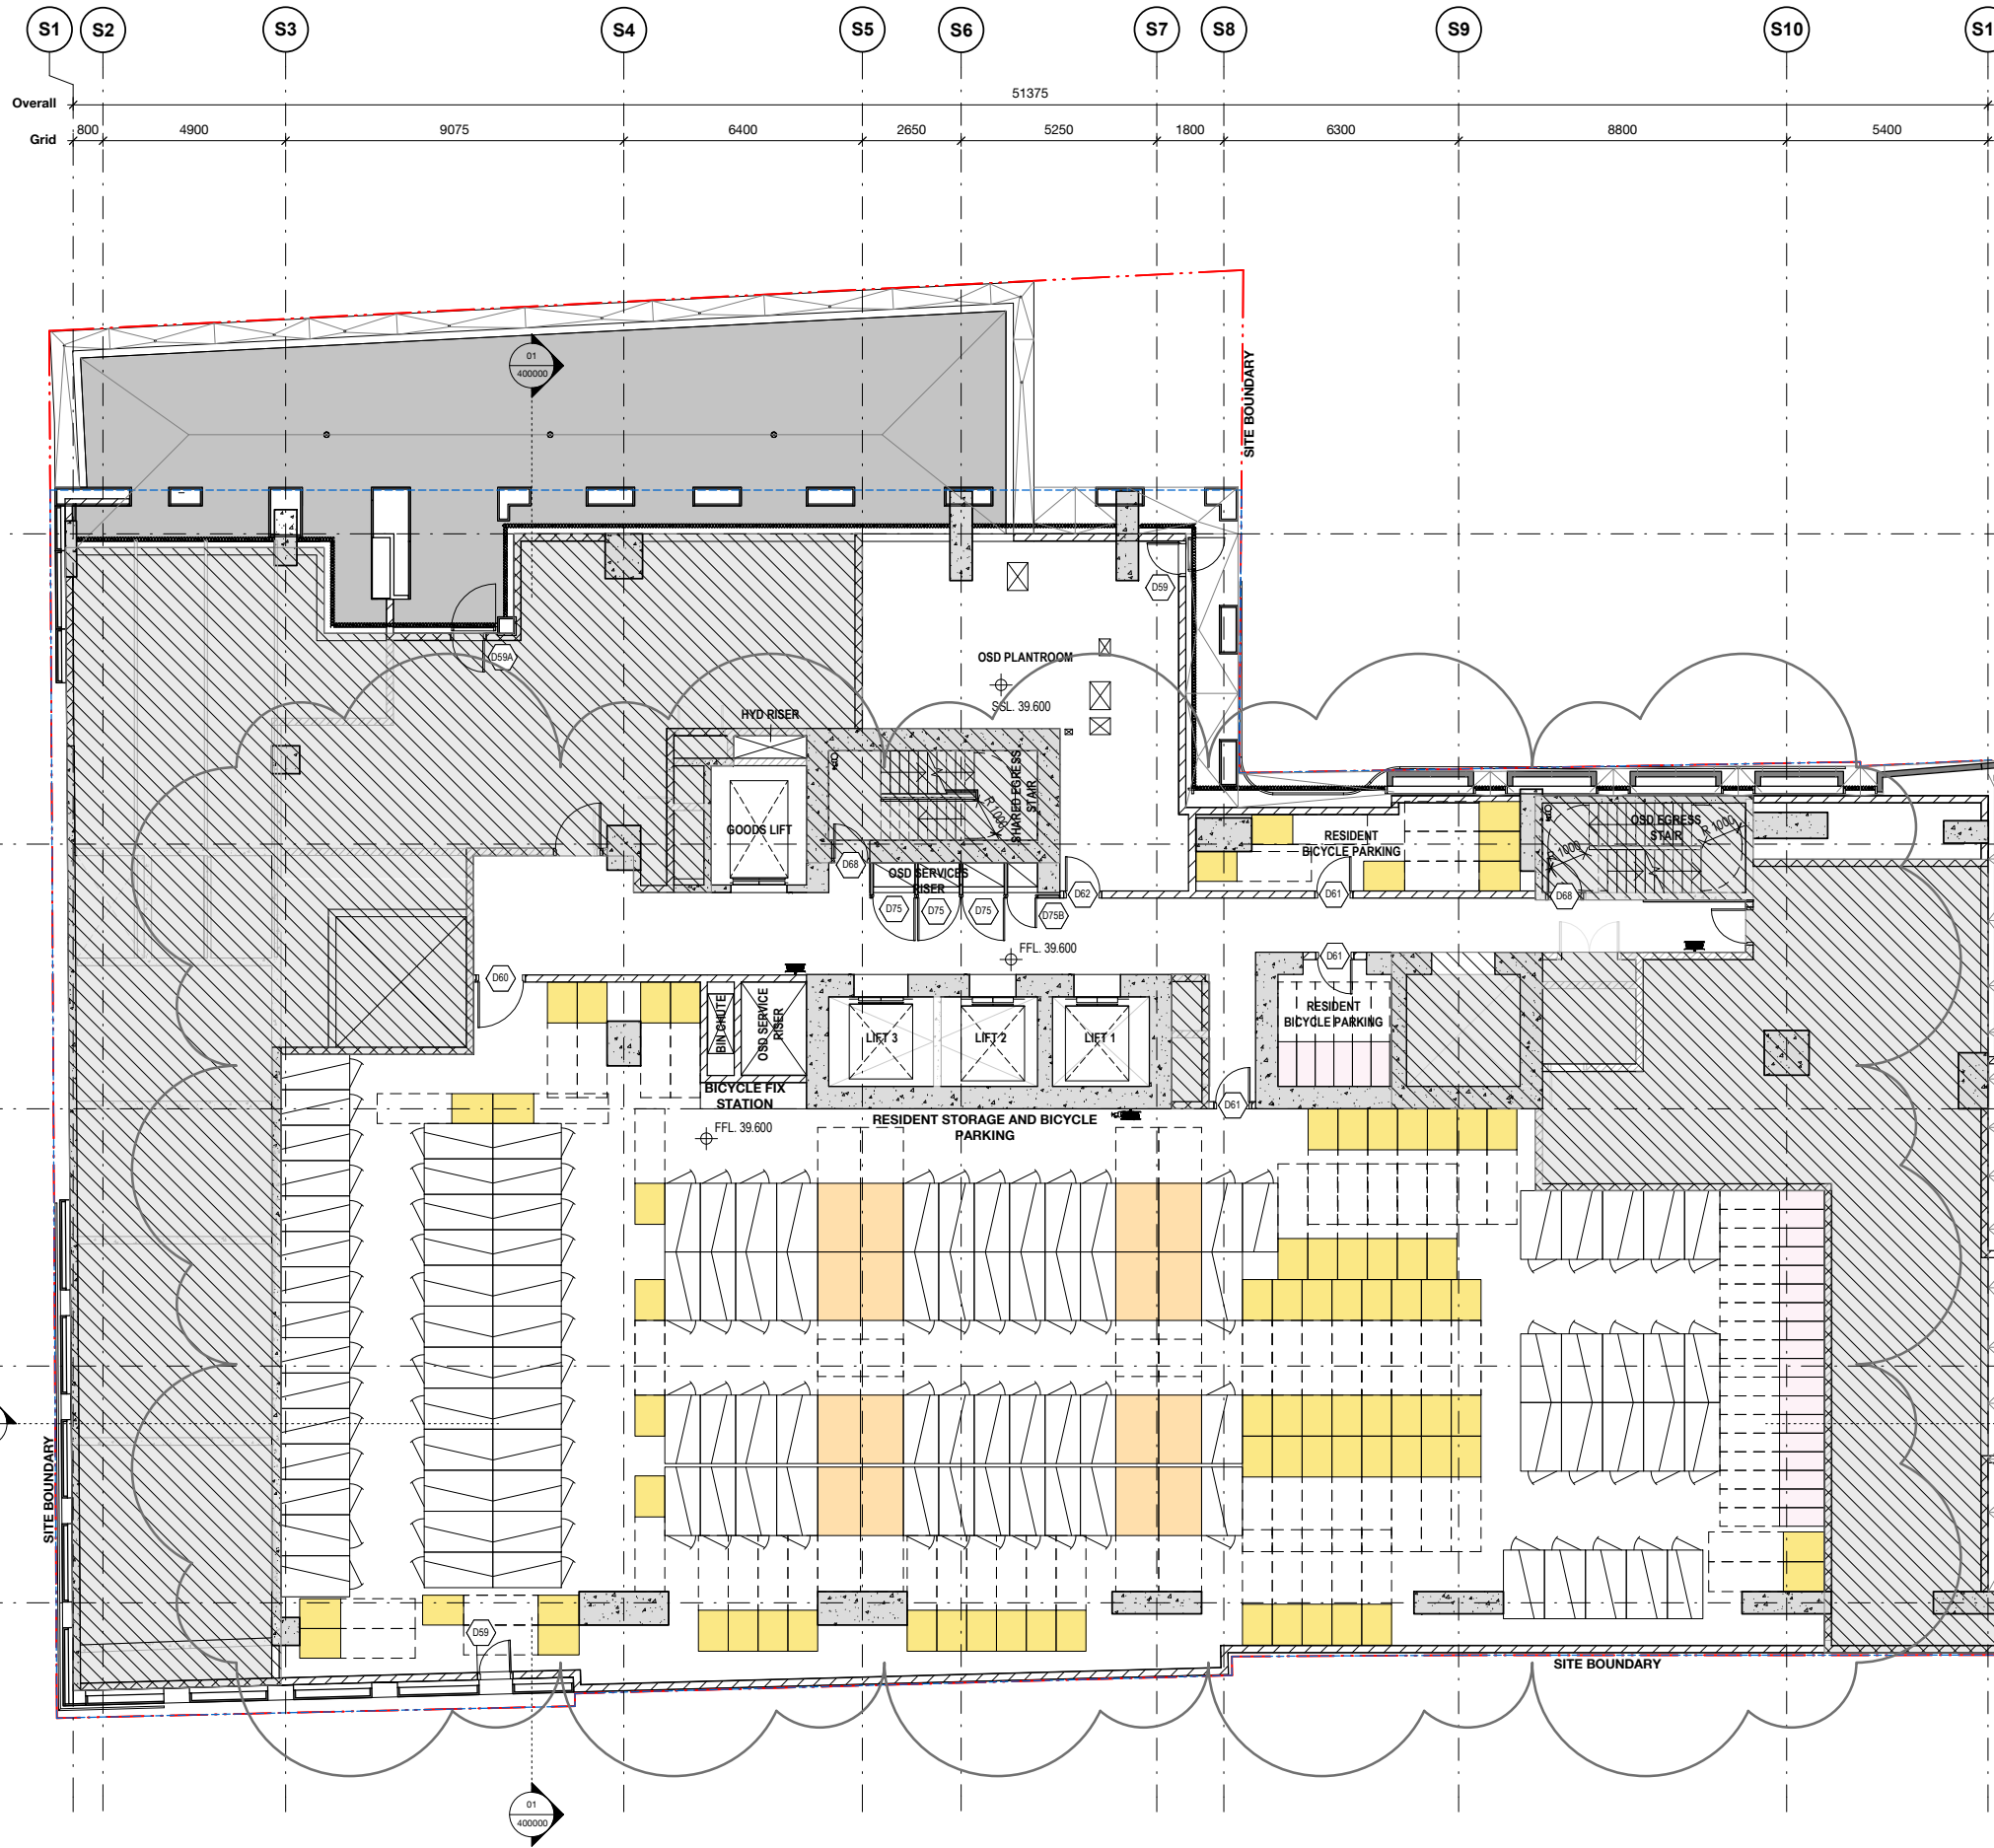


100mm AT FULL SIZE Plot Date & Time [DATE / TIME STAMP]

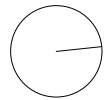

Storage and Bike Lockers

- 135 Dual bike and storage lockers
 - 60 3m3 lockers
 - 44 4m3 lockers
- 75 Vertical Bike Lockers
- 24 Resident Visitor Vertical Bike racks
- 16 apartment storage cages

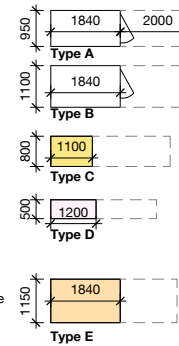

Legend - General Arrangement Plans

- Concrete Wall / Column
- Blockwork Wall
- Lightweight Wall Construction
- Facade Precast / GRC
- Property Boundary
- SSDA Envelope
- Planter. Refer Landscape Architects Documentation
- Refer Landscape Architect and Civil Engineers Documentation Penetration Void
- Penetration Zone
- F.FL. XX.XX Finish Floor Level
- A.FFL. XX.XX Above Finish Floor Level
- S.SL. XX.XX Structural Slab Level
- R.L. XX.XX Relative Level
- T.O.H. XX.XX Top of Hob Level
- T.O.K. XX.XX Top of Kerb Level
- T.O.W. XX.XX Top of Wall Level



GENERAL NOTES:

- Refer to 50 Series for detailed Core plans.
- Refer Arborist + Landscape Architect's report for trees to be removed

NOT FOR CONSTRUCTION

REV.	BY	DATE	DESCRIPTION	APPD.
B2			Working Cloud	
B1		01.10.20	Issued for Tender	
B		01.09.20	Issued for Tender	
A1	Original		Co-ordinate System: MGA Zone 56	
			Height Datum: A.H.D.	
This sheet may be prepared using colour and may be incomplete if copied				

SCALE

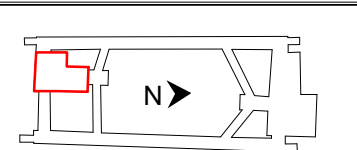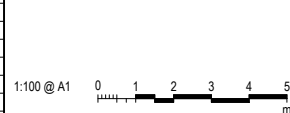

NOTE: Do not scale from this drawing.

CLIENT



ISDP



The information shown on this drawing is for the purposes of the Sydney Metro Project only. No warranty is given or implied as to its suitability for any other purpose. The Service Providers accept no liability arising from the use of this drawing and the information shown thereon for any purpose other than the Sydney Metro Project.

SERVICE PROVIDERS

Foster + Partners
Cox CJ ARMS
BATESSMART. **LCI**
aurecon **TTW**

DRAWN _____ Author
DESIGNED _____ Designer
DRG CHECK _____ Checker
DESIGN CHECK _____ Checker
APPROVED _____ Approver

DRG No. SMCSWSPS-BAT-OSS-AT-DWG-210341

**PITT STREET SOUTH OVER
STATION DEVELOPMENT (PSS OSD)**

L03 S - GENERAL ARRANGEMENT PLAN

STATUS: Working Cloud

METRO DRG No. SMCSWSPS-PDS-PSS-AT-DWG-000090

SHEET OF

©

REV. B2

Revision	Date	Description	Initial	Checked
B1	01.10.20	FOR TENDER	DE	MF

Issue Date
01.10.2020

BATESSMART™

Melbourne 1 Nicholson Street
Melbourne Victoria 3000 Australia
T+61 3 8664 8200 F+61 3 8664 6300
melb@batesmart.com

Sydney 43 Brisbane Street
Surry Hills NSW 2010 Australia
T+61 2 8354 5100 F+61 2 8354 5199
syd@batesmart.com

www.batesmart.com

Bates Smart Architects Pty Ltd ABN 68 094 740 986

Apartment Types	1 Bed Typ 1	1 Bed Typ 2	1 Bed Typ 3	1 Bed Typ 4	1 Bed Typ 5	1 Bed Typ 5-B	1 Bed Typ 6	1 Bed Typ 7	2 Bed Typ 1	2 Bed Typ 1-B	2 Bed Typ 1-C	2 Bed Typ 2	2 Bed Typ 3	2 Bed Typ 4	2 Bed Typ 4-B	2 Bed Typ 5	3 Bed Typ 1	3 Bed Typ 2	3 Bed Typ 3	3 Bed Typ 4	3 Bed Typ 5	3 Bed Typ 6
Area (Internal)	62 m ²	55 m ²	56 m ²	52 m ²	60 m ²	60 m ²	57 m ²	58 m ²	74 m ²	78 m ²	75 m ²	75 m ²	76 m ²	81 m ²	81 m ²	82 m ²	101 m ²	115 m ²	110 m ²	103 m ²	115 m ²	103 m ²
Area (Balcony)	6 m ²	8m ²	8m ²	8m ²	9m ²	10m ²	8m ²	9m ²	10m ²	10m ²	10m ²	7m ²	10m ²	10m ²	10m ²	10m ²	27 m ²	53m ²	42m ²	12m ²	13m ²	12m ²
Storage (Pre Adaptable)	6.0 m ³	6.3 m ³	3.5 m ³	3.2 m ³	3.8 m ³	3.8 m ³	7.6 m ³	6.6 m ³	4.6 m ³	4.7 m ³	4.8 m ³	4.5 m ³	8.1 m ³	8.8 m ³	8.8 m ³	6.0 m ³	5.3 m ³	12.0 m ³	10.1 m ³	6.5 m ³	6.0 m ³	7.3 m ³
Storage (Post Adaptable)	-	-	-	-	-	3.2m ³	-	-	-	-	-	-	-	-	2.7m ³	-	-	-	-	-	-	-
Study	Y	Y	Y	-	Y	Y	Y	Y	Y	Y	Y	-	Y	Y	Y	Y	Y	Y	Y	Y	Y	Y
Adaptable	-	-	-	-	-	Y	-	-	-	-	-	-	-	-	Y	-	-	-	-	-	-	-
Livable	-	-	-	-	-	-	Y	-	-	-	-	-	Y	Y	Y	-	-	-	-	-	-	-


Apartment Tower Level																			Total								
Level 07	1	1	1	-	-	-	-	-	-	-	-	1	-	-	-	-	-	1	1	1	-	-	-				
Level 08	1	1	1	1	-	-	-	-	-	-	-	1	-	-	-	-	-	-	-	-	1	1	1				
Level 09	1	1	1	1	1	-	1	1	-	-	1	1	-	-	-	-	-	-	-	-	-	-	-				
Level 10	1	1	1	1	1	-	1	1	-	-	1	1	-	-	-	-	-	-	-	-	-	-	-				
Level 11	1	1	1	1	1	-	1	1	1	-	1	1	-	-	-	-	-	-	-	-	-	-	-				
Level 12	1	1	1	1	-	1	1	1	-	-	1	1	-	-	-	-	-	-	-	-	-	-	-				
Level 13	1	1	1	1	-	1	1	1	-	-	1	1	-	-	-	-	-	-	-	-	-	-	-				
Level 14	1	1	1	-	-	-	-	-	1	-	-	1	1	1	-	1	-	-	-	-	-	-	-				
Level 15	1	1	1	-	-	-	-	-	1	-	-	1	1	1	-	1	-	-	-	-	-	-	-				
Level 16	1	1	1	-	-	-	-	-	1	-	-	1	1	1	-	1	-	-	-	-	-	-	-				
Level 17	1	1	1	-	-	-	-	-	1	-	-	1	1	1	-	1	-	-	-	-	-	-	-				
Level 18	1	1	1	-	-	-	-	-	1	-	-	1	1	1	-	1	-	-	-	-	-	-	-				
Level 19	1	1	1	-	-	-	-	-	1	-	-	1	1	1	-	1	-	-	-	-	-	-	-				
Level 20	1	1	1	-	-	-	-	-	1	-	-	1	1	1	-	1	-	-	-	-	-	-	-				
Level 21	1	1	1	-	-	-	-	-	1	-	-	1	1	1	-	1	-	-	-	-	-	-	-				
Level 22	1	1	1	-	-	-	-	-	1	-	-	1	1	1	-	1	-	-	-	-	-	-	-				
Level 23	1	1	1	-	-	-	-	-	1	-	-	1	1	1	-	1	-	-	-	-	-	-	-				
Level 24	1	1	1	-	-	-	-	-	1	-	-	1	1	1	-	1	-	-	-	-	-	-	-				
Level 25	1	1	1	-	-	-	-	-	1	-	-	1	1	1	-	1	-	-	-	-	-	-	-				
Level 26	1	1	1	-	-	-	-	-	1	-	-	1	1	1	-	1	-	-	-	-	-	-	-				
Level 27	1	1	1	-	-	-	-	-	1	-	-	1	1	1	-	1	-	-	-	-	-	-	-				
Level 28	1	1	1	-	-	-	-	-	1	-	-	1	1	1	-	1	-	-	-	-	-	-	-				
Level 29	1	1	1	-	-	-	-	-	1	-	-	1	1	1	-	1	-	-	-	-	-	-	-				
Level 30	1	1	1	-	-	-	-	-	1	-	-	1	1	1	-	1	-	-	-	-	-	-	-				
Level 31	1	1	1	-	-	-	-	-	1	-	-	1	1	1	-	1	-	-	-	-	-	-	-				
Level 32	1	1	1	-	-	-	-	-	1	-	-	1	1	1	-	1	-	-	-	-	-	-	-				
Level 33	1	1	1	-	-	-	-	-	1	-	-	1	1	-	1	1	-	-	-	-	-	-	-				
Level 34	1	1	1	-	-	-	-	-	1	-	-	1	1	-	1	1	-	-	-	-	-	-	-				
Level 35	1	1	1	-	-	-	-	-	-	-	-	-	-	-	-	-	-	-	-	-	-	-	-				
Level 36	1	1	1	-	-	-	-	-	-	1	-	-	-	-	-	-	-	-	-	-	-	-	-				
Level 37																											
Level 38																											
TOTAL (STANDARD)	30	30	30	5	2		5	5	22	1	6	26	21	19		21	1	1	1	1	1	1	1	229			
TOTAL (ADAPTABLE @ 2%)																		2									5
TOTAL																											234
TOTAL 100% STORAGE	30	30					5	5					20	19	2			1	1					113			
TOTAL LIVABLE	-	-	-	-			5	-					21	18	2			-	-	-	-	-	-	46			

[illegible]


4 units fit in
storage Type C

120 storage units


100mm AT FULL SIZE Plot Date & Time [DATE / TIME STAMP]

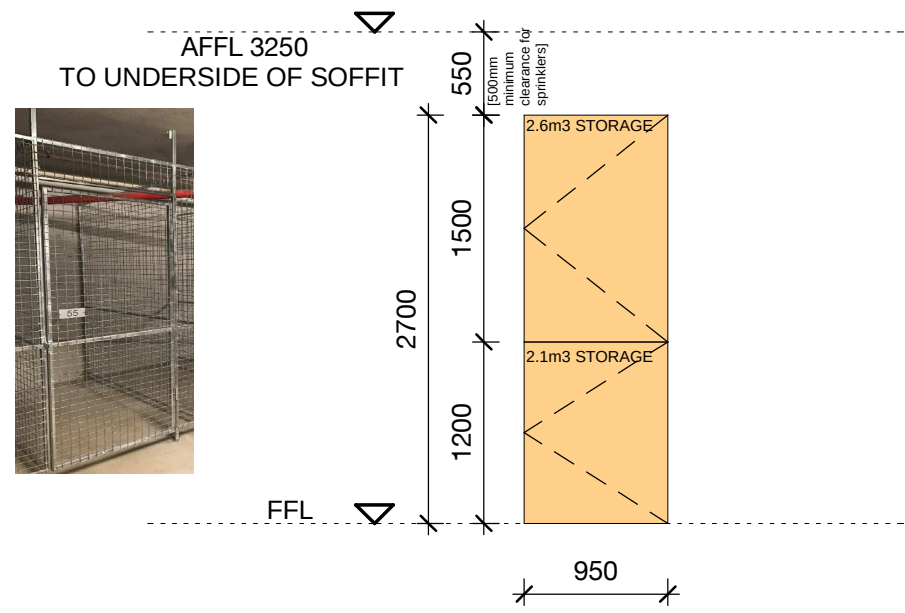


Elevation - Configuration B

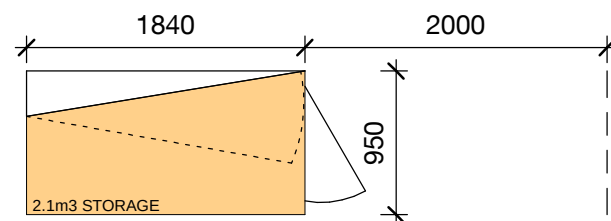

Plan - Configuration B

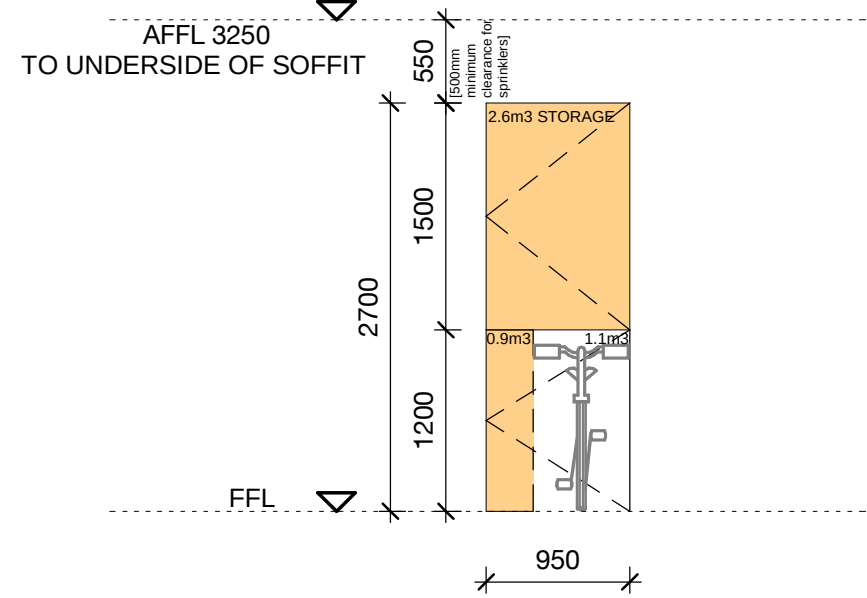


Elevation - Configuration A

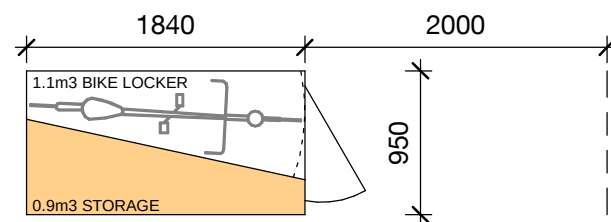


Plan - Configuration A


Type A

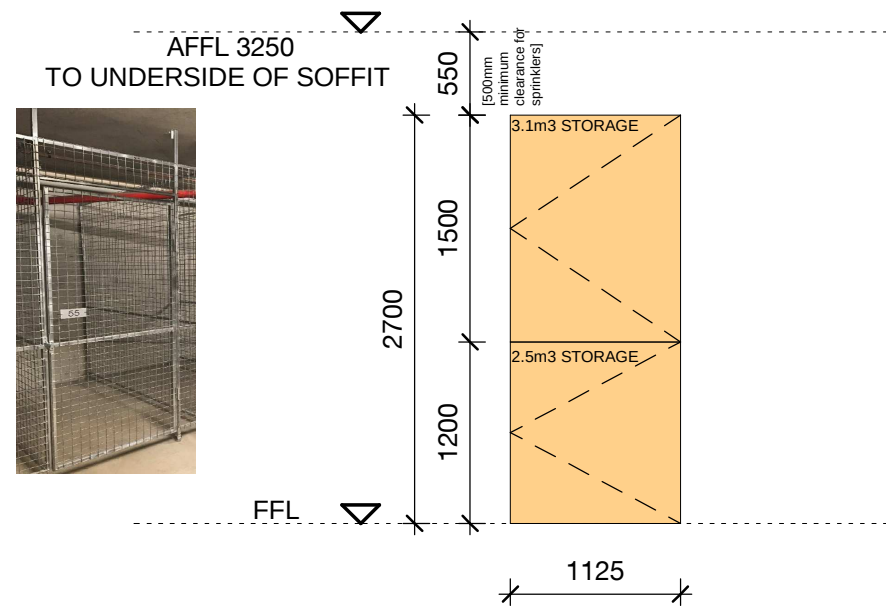


Elevation - Configuration B

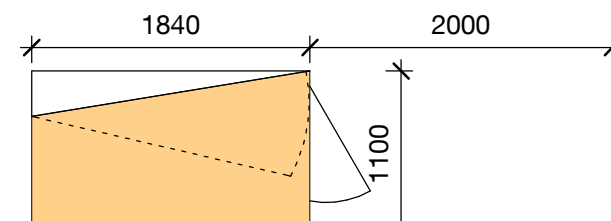

Plan - Configuration B

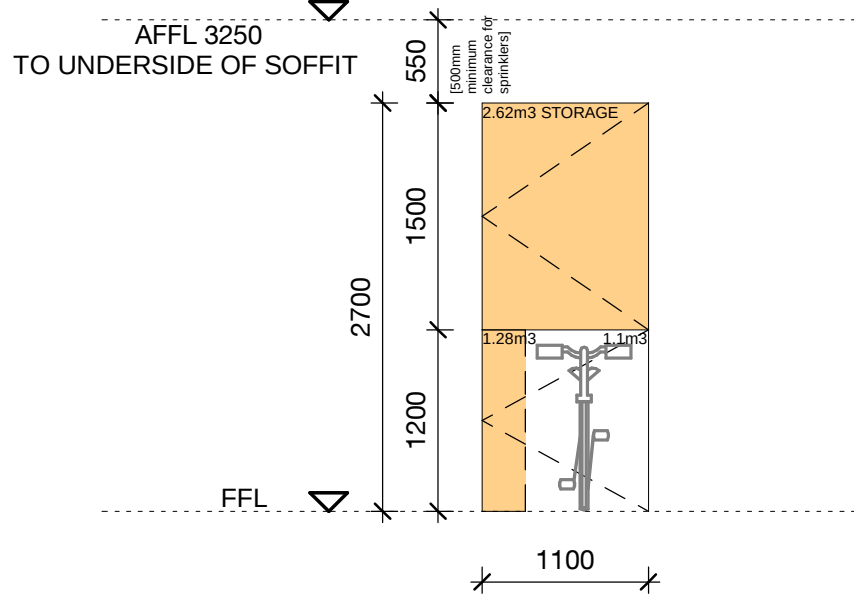


Elevation - Configuration A

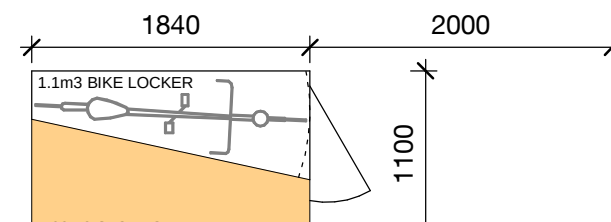


Plan - Configuration A

Type B

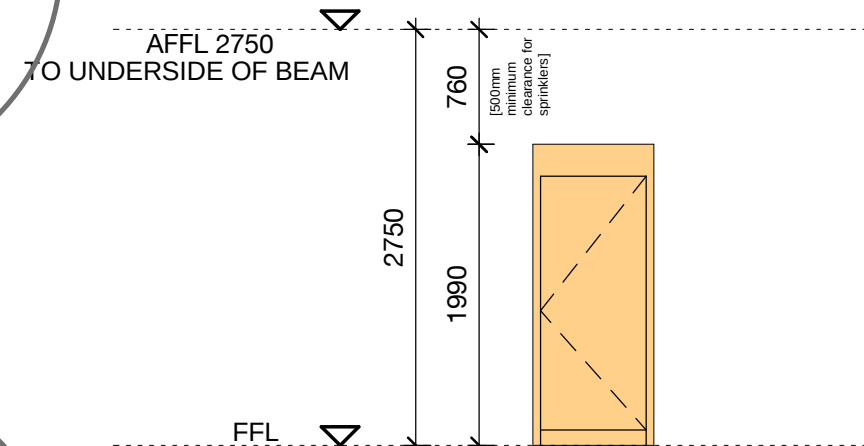


Elevation

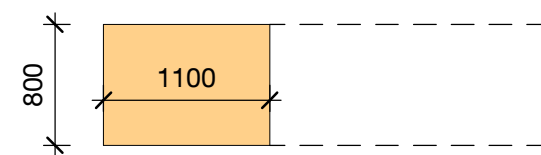


Plan

Type C

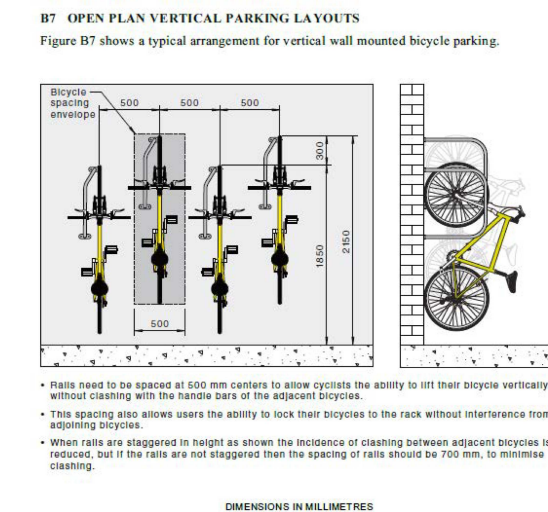


Elevation

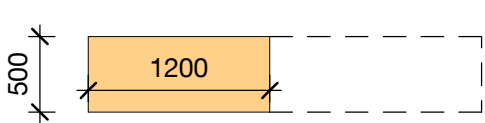


Plan

Type D

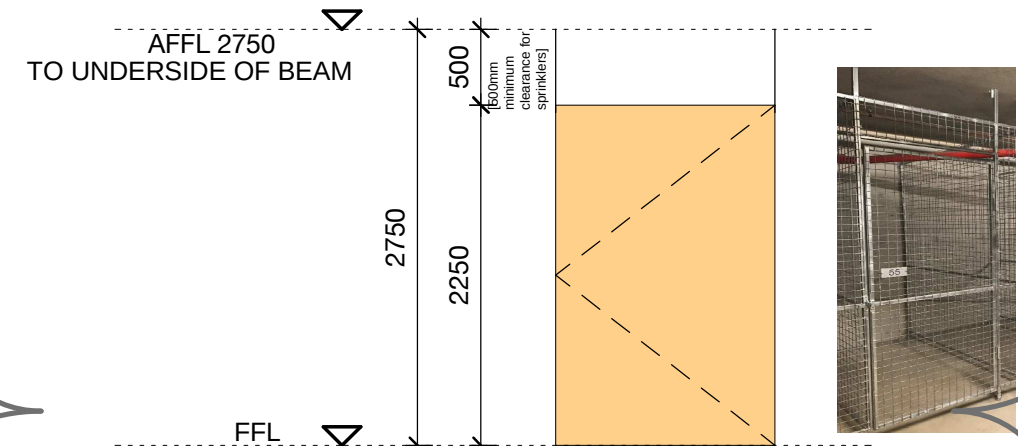

Elevation

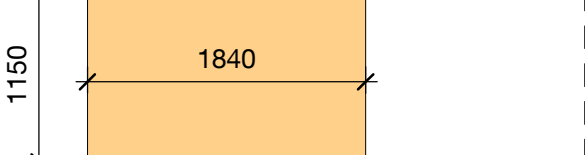


Plan

Type E

REV.	BY	DATE	DESCRIPTION	APPD.
B2			Working Cloud	
B1		01.10.20	Issued for Tender	
B				
A1	Original		Co-ordinate System: MGA Zone 56	
			Height Datum: A.H.D.	
			This sheet may be prepared using colour and may be incomplete if copied	

SCALE
1:50 @ A1
0 500 1000 1500 2000 2500 mm

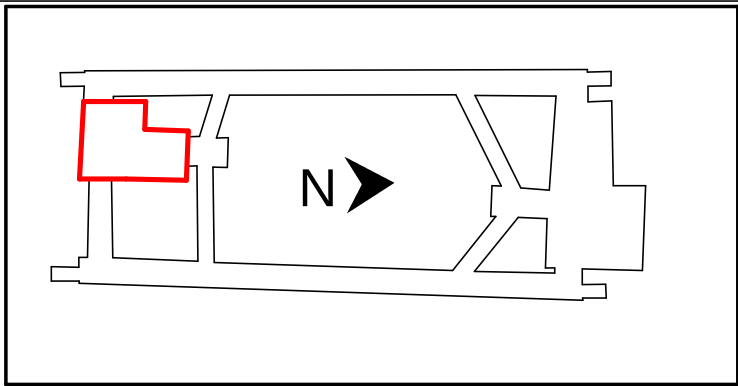

NOTE: Do not scale from this drawing.

CLIENT
NSW GOVERNMENT sydney METRO
ISDP
oix florid CPB CONTRACTORS

The information shown on this drawing is for the purposes of the Sydney Metro Project only. No warranty is given or implied as to its suitability for any other purpose. The Service Providers accept no liability arising from the use of this drawing and the information shown thereon for any purpose other than the Sydney Metro Project.	
SERVICE PROVIDERS	
Foster + Partners	DRAWN Author
C O X	DESIGNED Designer
CJ ARMS	DRG CHECK Checker
BATESSMART.	DESIGN CHECK Checker
LCI	APPROVED Approver
aurecon	
TW	

DRG No. SMCSWSPS-BAT-OSS-AT-DWG-630003		
PITT STREET SOUTH OVER STATION DEVELOPMENT (PSS OSD)		
L03 - STORAGE/BICYCLE CAGE TYPES		
STATUS: Working Cloud	SHEET OF	©
METRO DRG No.	REV. B2	