




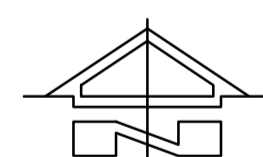


R1-2

SIGNPOSTING SCHEDULE  
N.T.S.

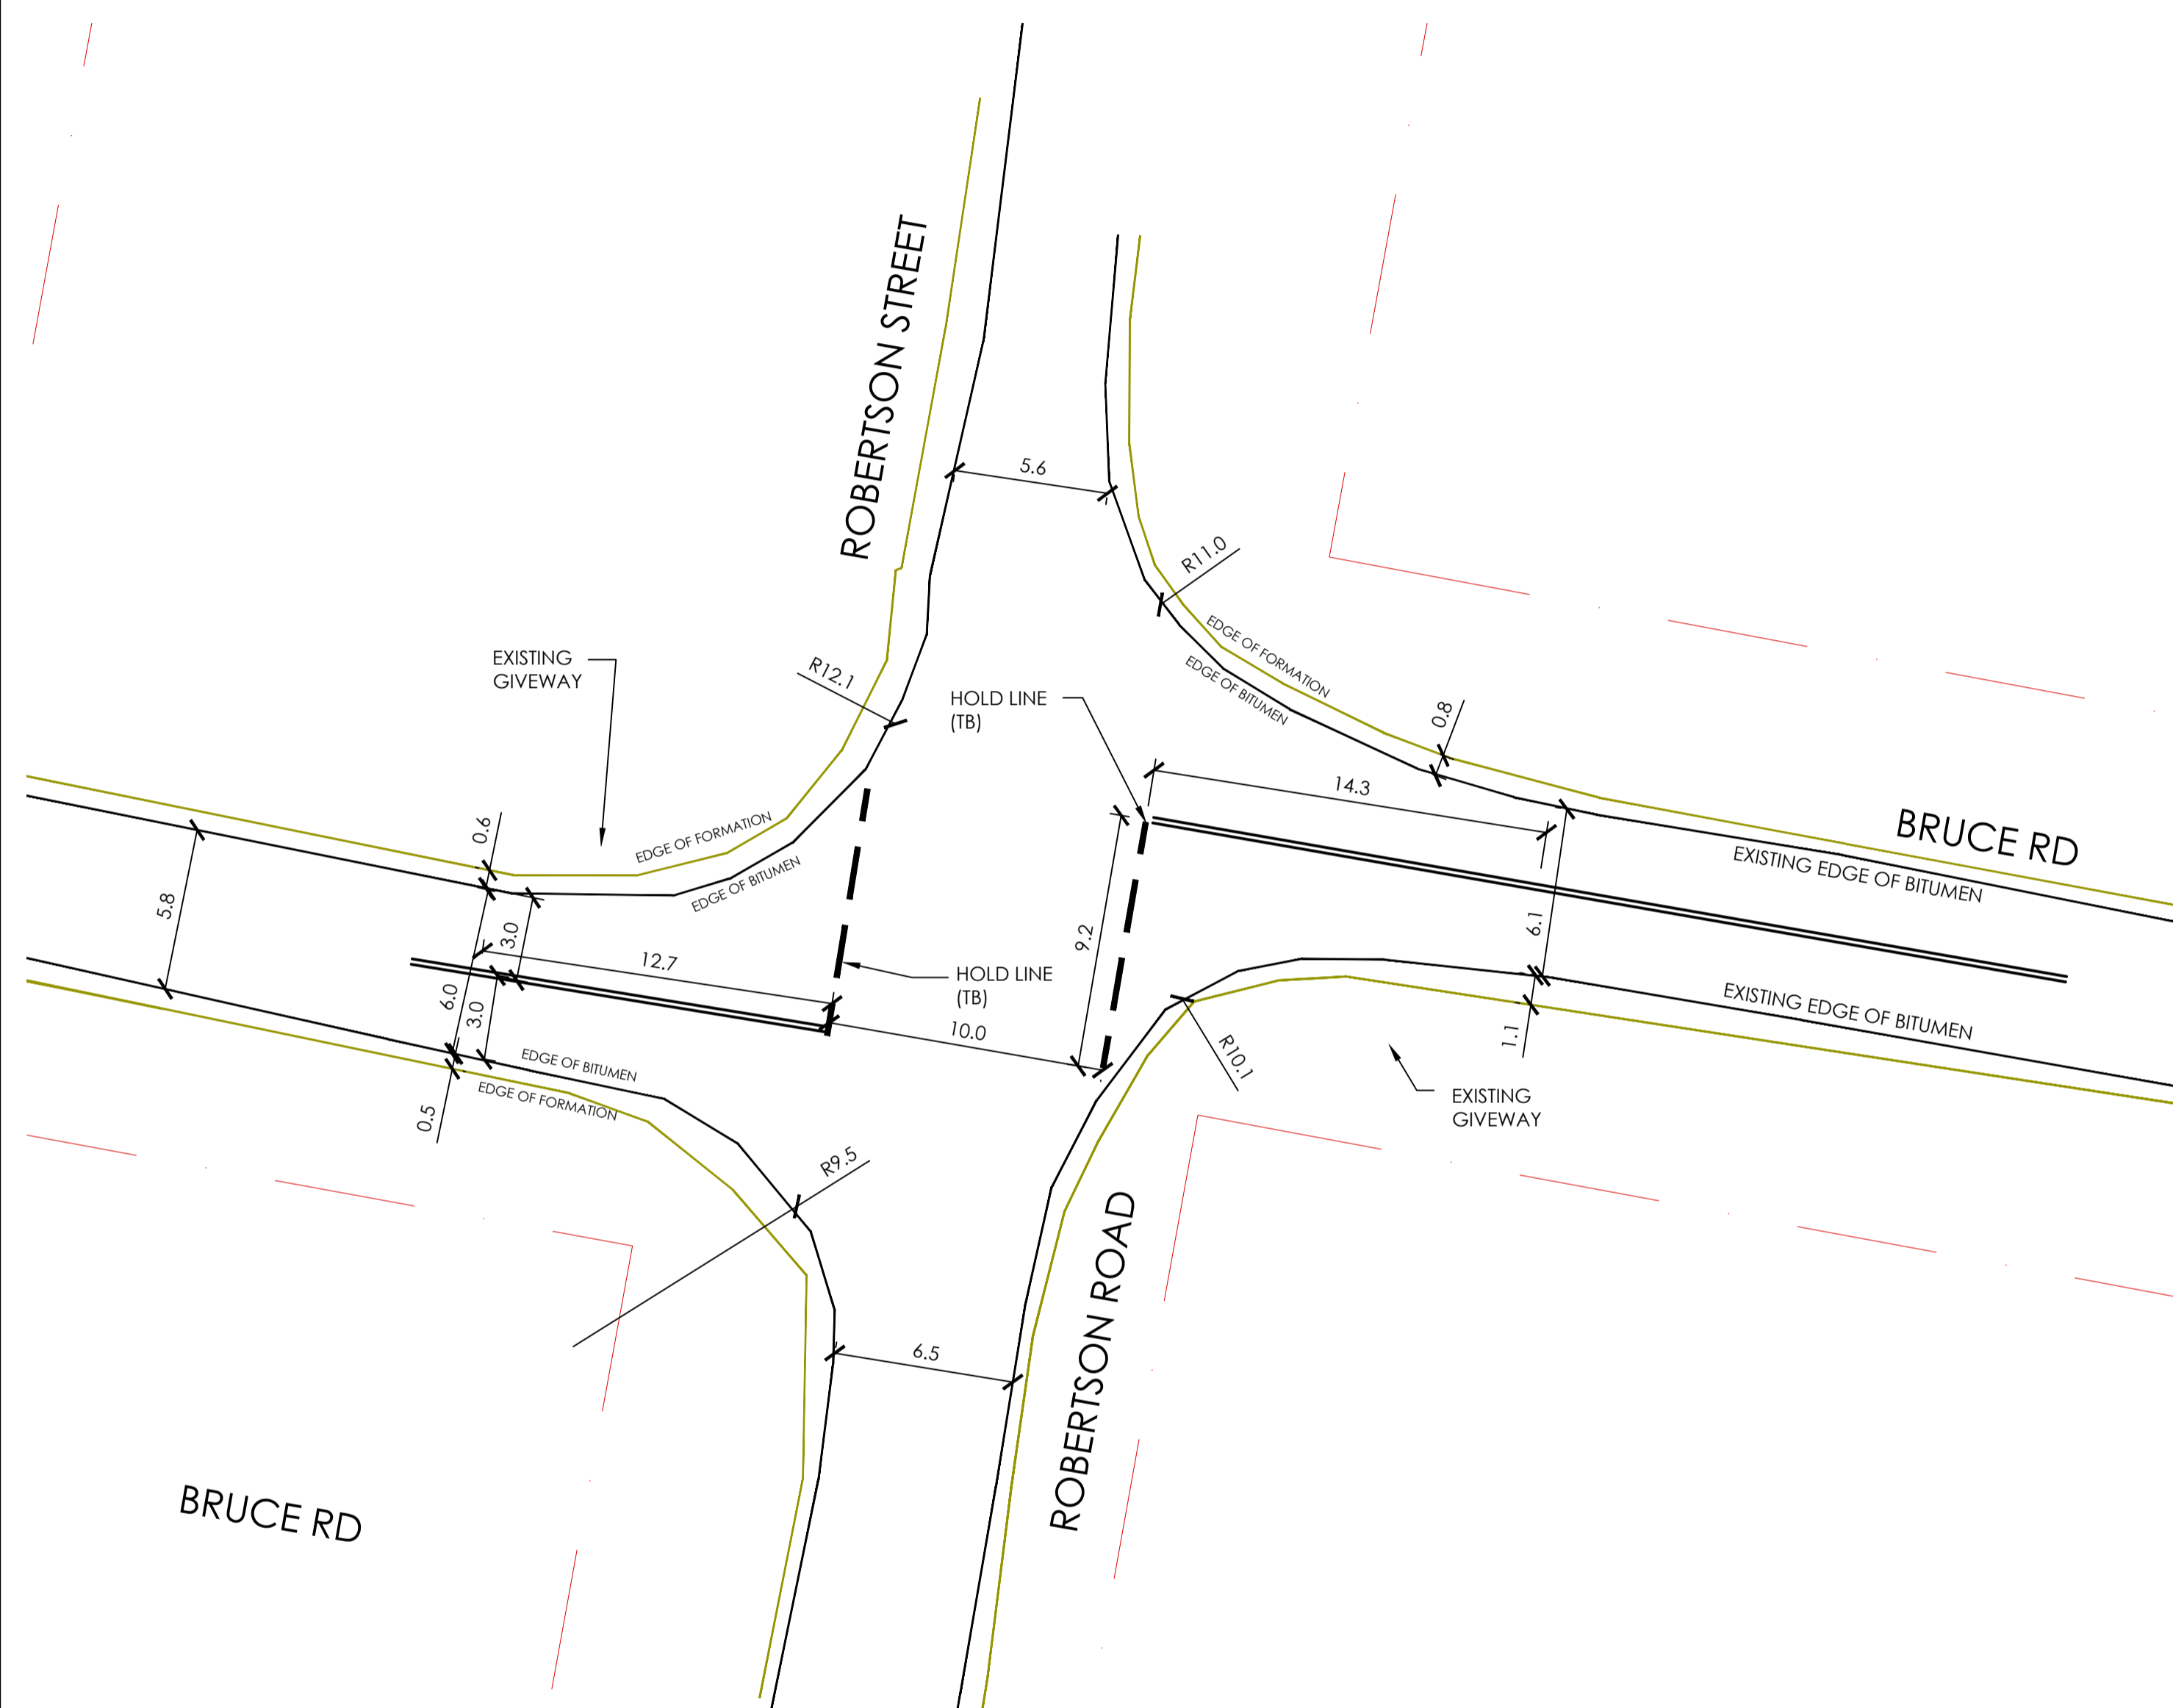


ROBERTSON STREET AND BRUCE ROAD  
SCALE 1:200 AT A1

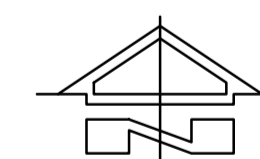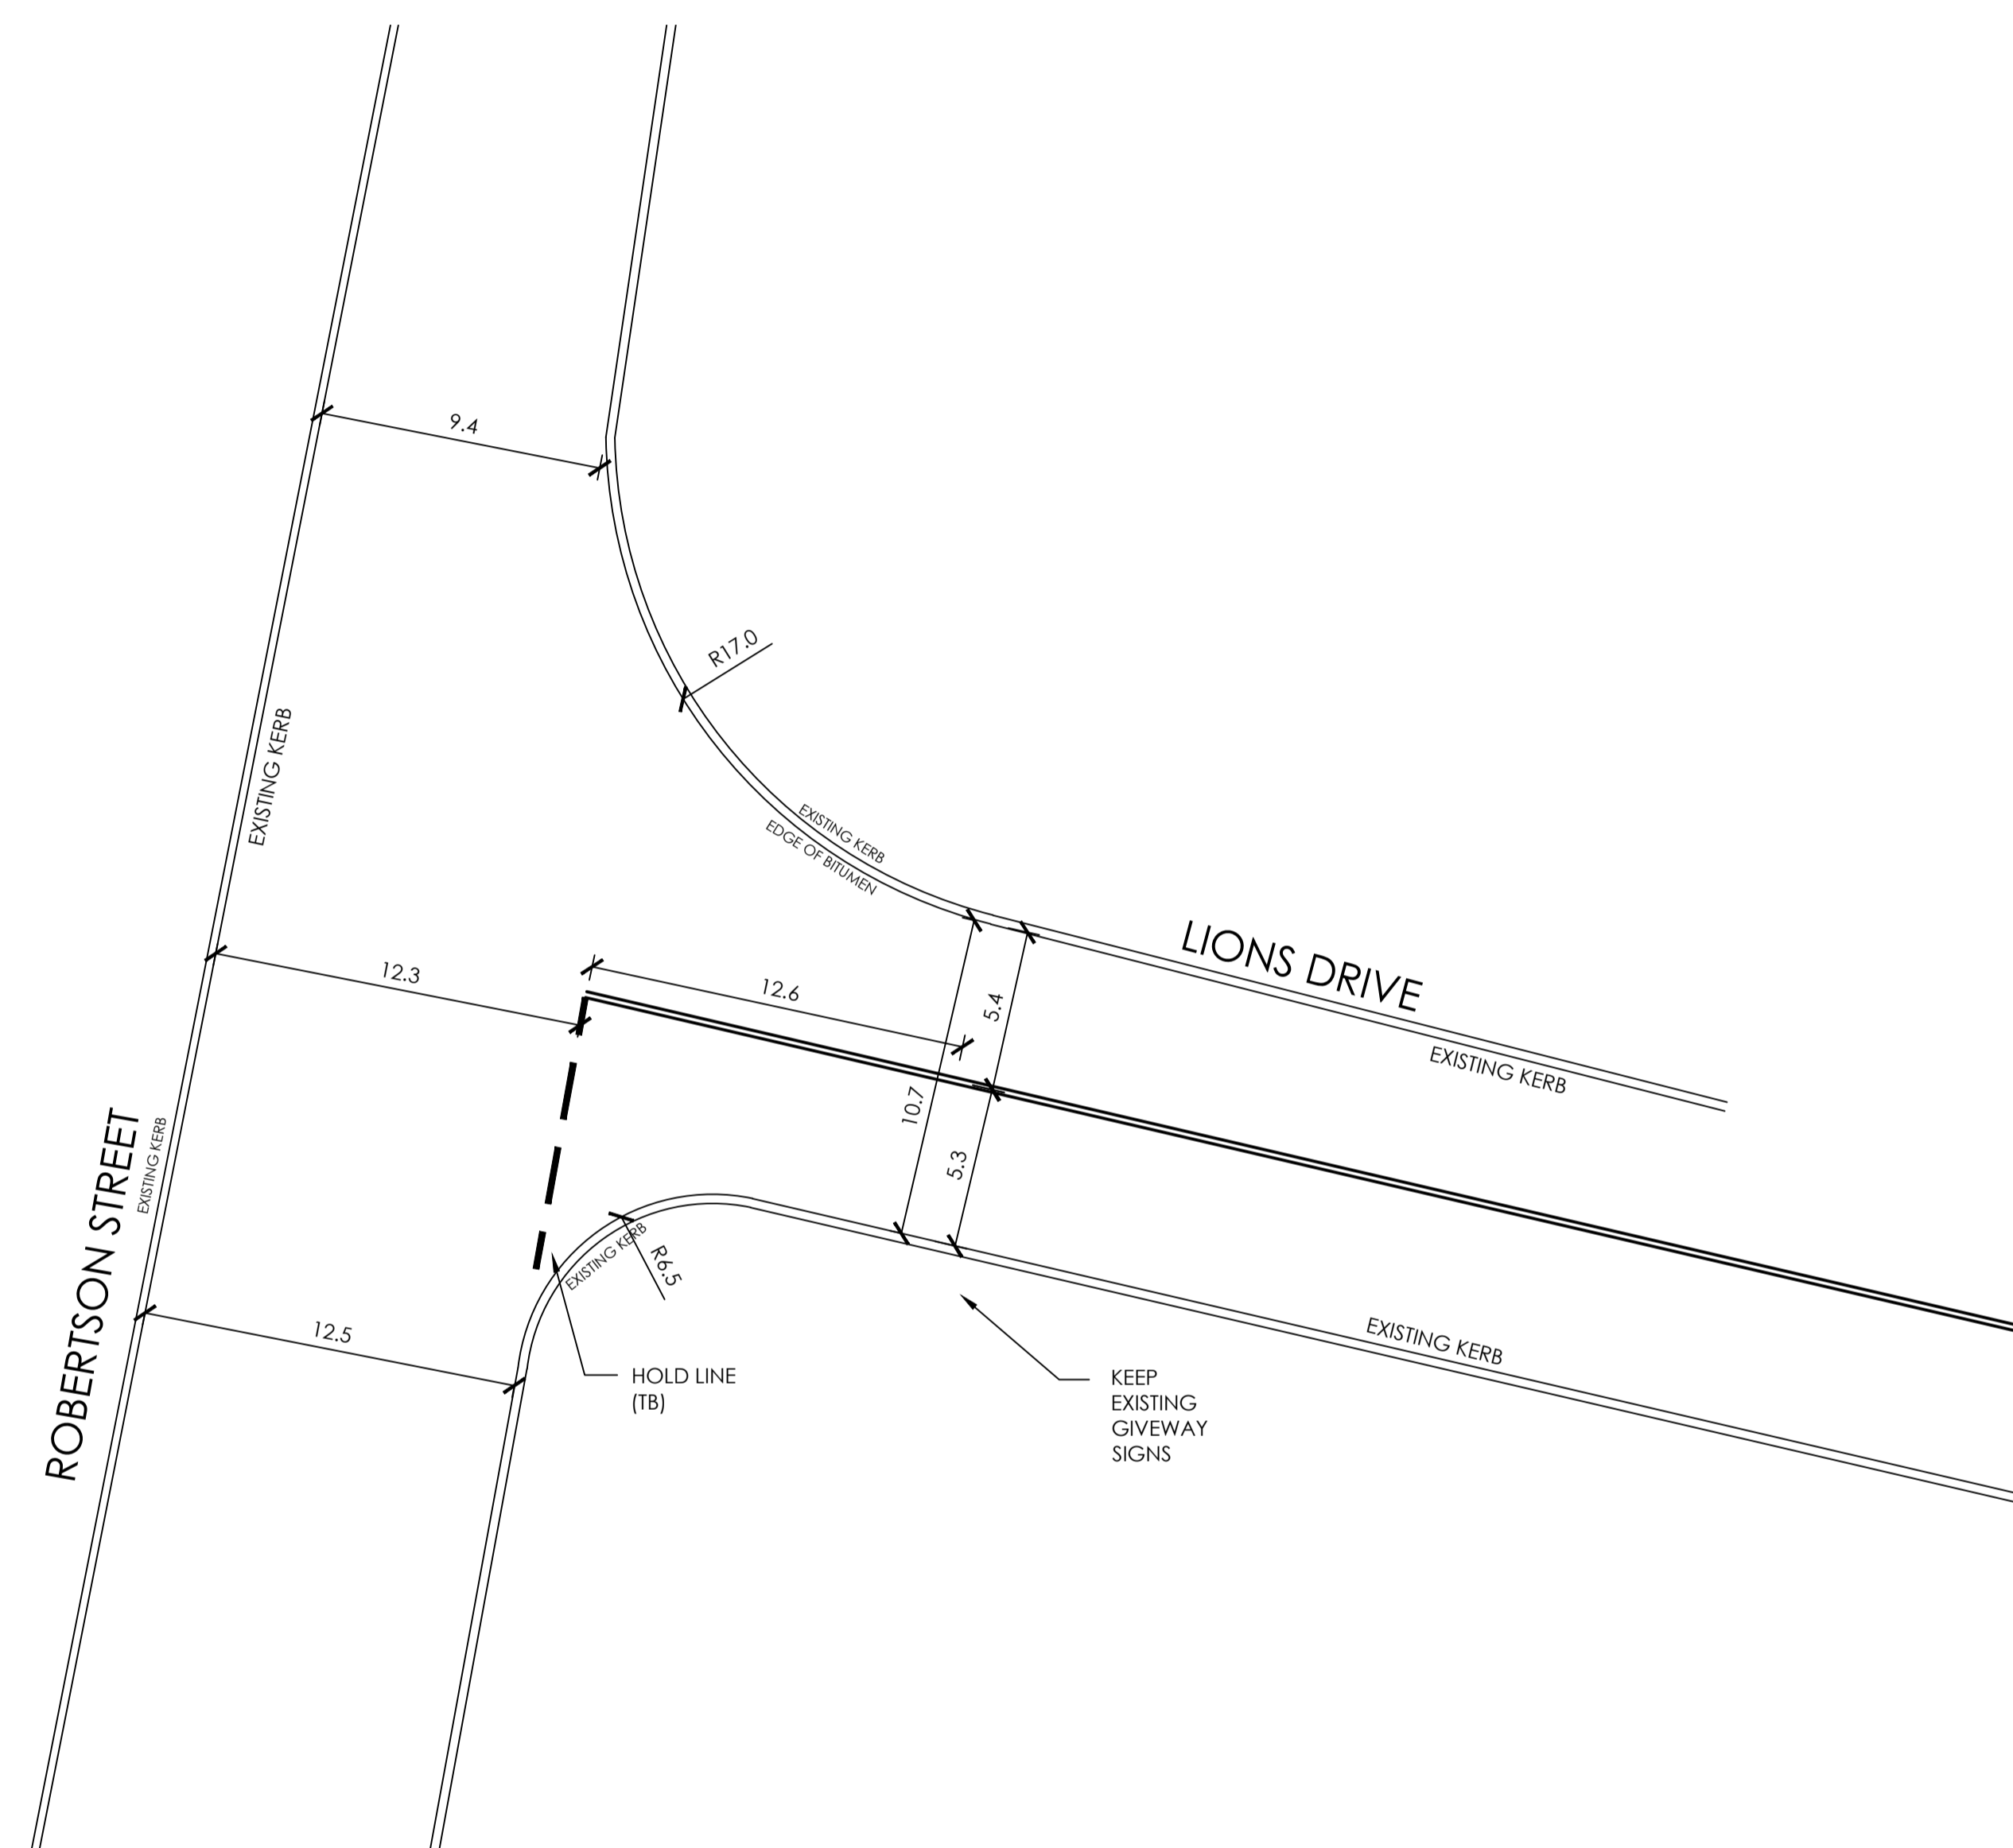

ROBERTSON STREET AND LIONS DRIVE  
SCALE 1:200 AT A1

**NOTE:**  
1. DASHED LINES ARE NOT REPRESENTATIVE OF ACTUAL REQUIRED BROKEN LINES, REFER TO LABEL.  
2. LINEMARKING AND SIGNPOSTING TO CURRENT AUSTRROADS AND RMS SUPPLEMENT GUIDES IN PARTICULAR AS1742.2, AGTM06, AGTM10, AND AGRD04/A/B.

**NOTE:**  
THIS IS A PRELIMINARY OR PLANNING DRAWING ONLY. FOR THE PURPOSE OF CONCEPTUAL DESIGN AND/OR PLANNING. FURTHER DETAILED ENGINEERING DESIGN INCLUDING SPECIFICATIONS, SIZING AND STORMWATER INVERTS TO BE PROVIDED PRIOR TO BUILDING RULES ASSESSMENT AND CONSTRUCTION.

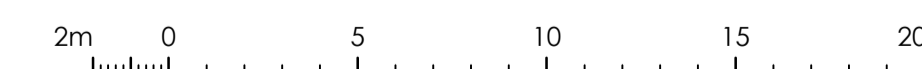

SCALE 1:200 AT A1 SHEET | 1:400 AT A3 SHEET

ISSUED FOR 80% DOCUMENTATION 18.11.20 B J.L.D.  
ISSUED FOR 80% DOCUMENTATION 22.09.20 A J.L.D.  
AMENDMENTS DATE ISSUE BY



CLIENT  
TSA MANAGEMENT  
LEVEL 15, 207 KENT ST  
SYDNEY, NSW, 2000



PROJECT  
PROPOSED SCHOOL  
LOT 40 BROADHEAD ROAD  
MUDGEES, NSW, 2850

DESIGNED J.L.D. DRAWN J.O.M. DATE MAY '19 SIZE A1 CAD REF TX13843.00 - C1.0



**TRIAxIAL**  
CONSULTING  
COMPLEX PROBLEMS  
RESOLVED SIMPLY

1300 874 294 | TRIAXIAL.COM.AU  
46 MARKET STREET, MUDGEES NSW 2850  
PO BOX 1075, MUDGEES NSW 2850

ADELAIDE | BAROSSA | DARWIN | MUDGEES | PARRAMATTA | SYDNEY

DRAWING TITLE  
INTERSECTION UPGRADE PLAN -  
SHEET 1

PROJECT No. TX13843.00 - C10.1 DRAWING No. B ISSUE

**NOT FOR CONSTRUCTION**