
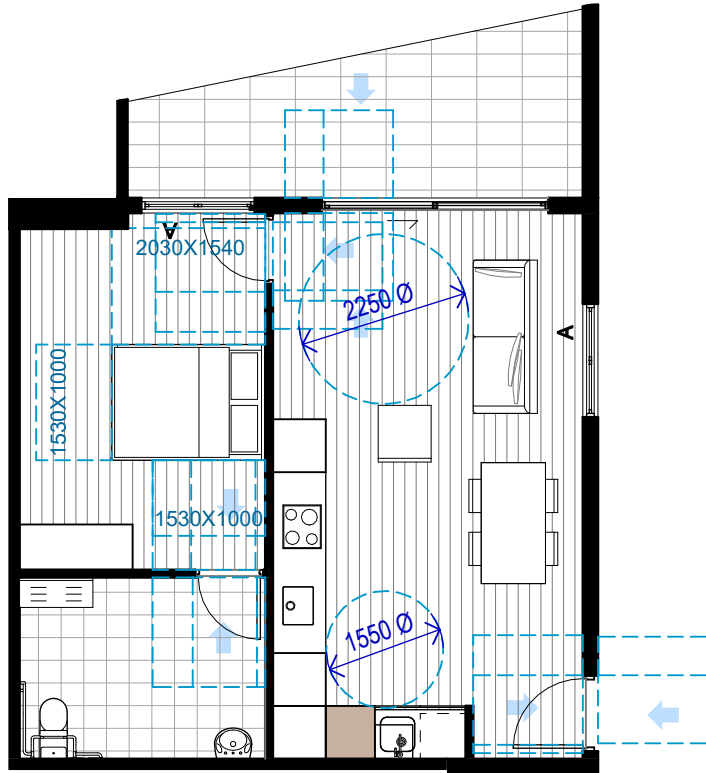


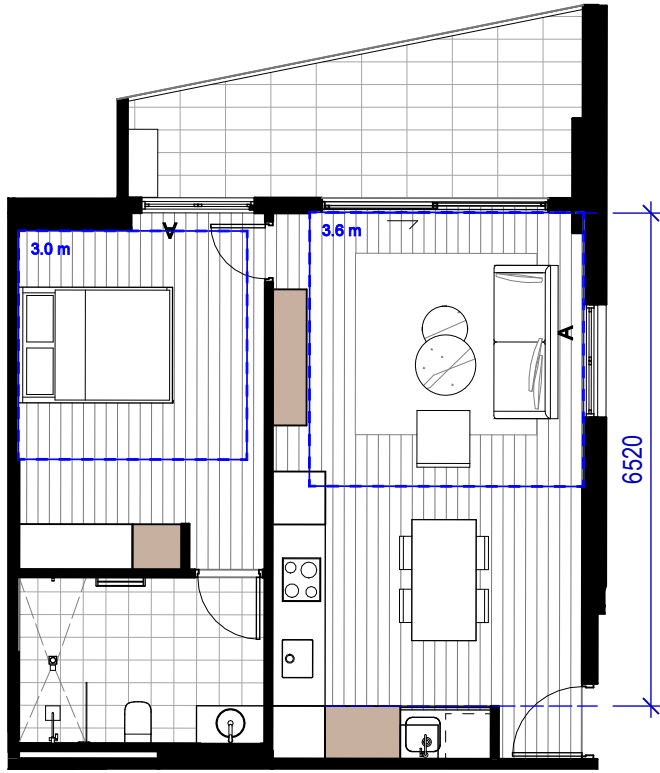

1 1B_1_01_VM
SCALE 1 : 100

2 1B_1_01_VM_POST ADAPTION
SCALE 1 : 100

1B_1_01_VM			
Name	Area	Storage Volume	Access
1 BED	52 m²	4.6 m³	Yes
BALC	12 m²		

Recent revision history			Notes
#	Status	Description	Date
A		SSDA Submission	08/11/24
B		SSDA Submission Update	20/11/24
C		SSDA RTS Submission	04/09/25
D		SSDA RTS Submission	19/09/25
E		SSDA RTS Submission	25/02/26

Contractor must verify all dimensions on site before commencing work or preparing shop drawings.

Do not scale drawings.

- LEGEND**
- Storage
 - Demolished
 - DDA Clearances

Project
Crescent Parklands

Client
Tiberius (Holroyd) Pty Ltd (as trustee
for the Holroyd Unit Trust)

Issuer
W-B
WOODS BAGOT

Project number
121784

Size check
25mm

Checked
OR

Approved
DS

Sheet size
A1


Scale
As indicated

Sheet title
Building 1 Unit Layouts 1 Bedroom

Sheet number
CP-AR-1-8111


Revision
E

Status
For information

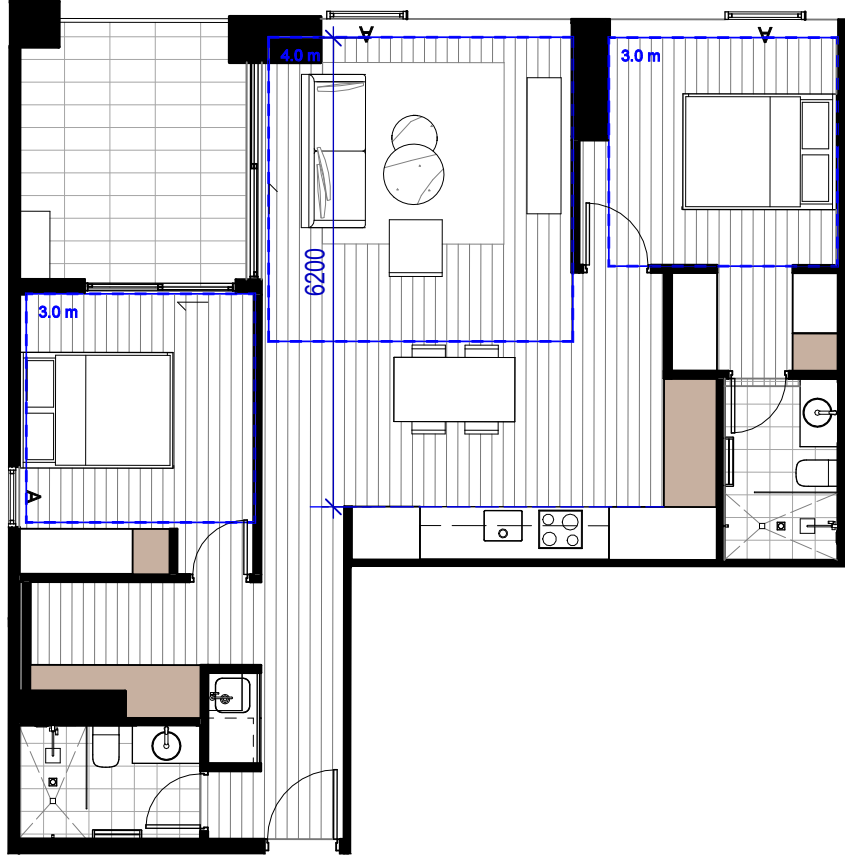

1 2B_1_01_VM
SCALE 1 : 100

2B_1_01_VM			
Name	Area	Storage Volume	Access
BALC	10 m²	8.1 m³	
2 BED	79 m²		

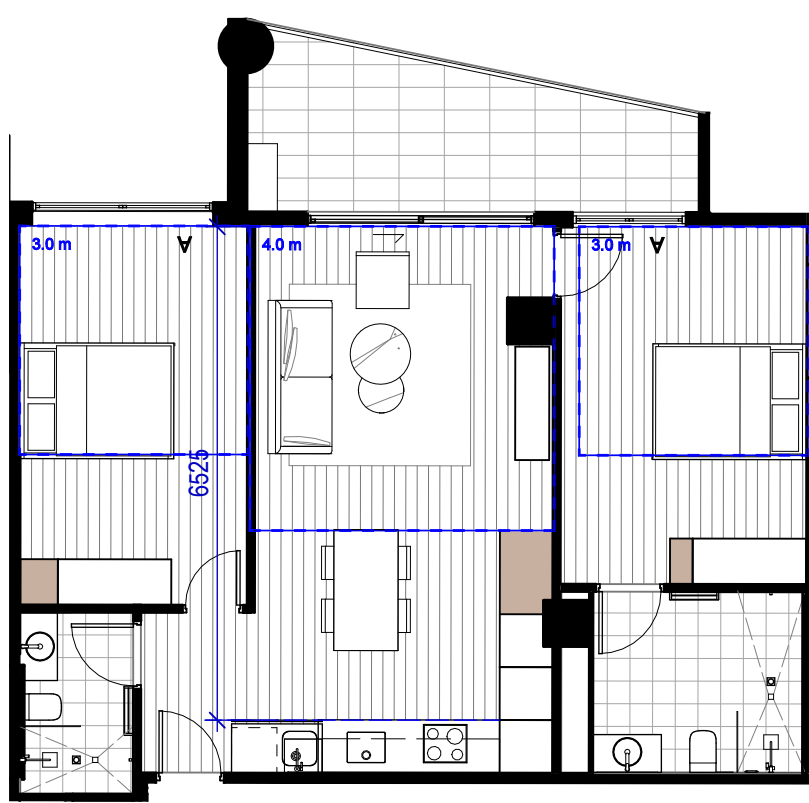

2 2B_1_02_VM
SCALE 1 : 100

2B_1_02_VM			
Name	Area	5.19	Access
2 BED	75 m²	5.2 m³	
BALC	12 m²		



4 2B_1_02_VM_POST ADAPTION
SCALE 1 : 100



3 2B_1_03_VM
SCALE 1 : 100

2B_1_03_VM			
Name	Area	Storage	Access
2 BED	83 m²	13.1 m³	
BALC	12 m²		

Recent revision history		
#	Status	Description
A	SSDA Submission	08/11/24
B	SSDA Submission Update	20/11/24
C	SSDA RTS Submission	04/09/25
D	SSDA RTS Submission	19/09/25
E	SSDA RTS Submission	25/02/26

Notes
Copyright © Woods Bagot 2018
All Rights Reserved
No material may be reproduced without prior permission
Contractor must verify all dimensions on site before commencing work or preparing shop drawings.
Do not scale drawings.

LEGEND

- Storage
- Demolished
- DDA Clearances

Project
Crescent Parklands

Client
Tiberius (Holroyd) Pty Ltd (as trustee
for the Holroyd Unit Trust)

Issuer
W-B
WOODS BAGOT

Project number
121784


Size check
25mm

Checked OR Approved DS Sheet size A1 Scale As indicated

Sheet title
Building 1 Unit Layouts 2 Bedrooms

Sheet number
CP-AR-1-8112
Status
For information

Revision
E

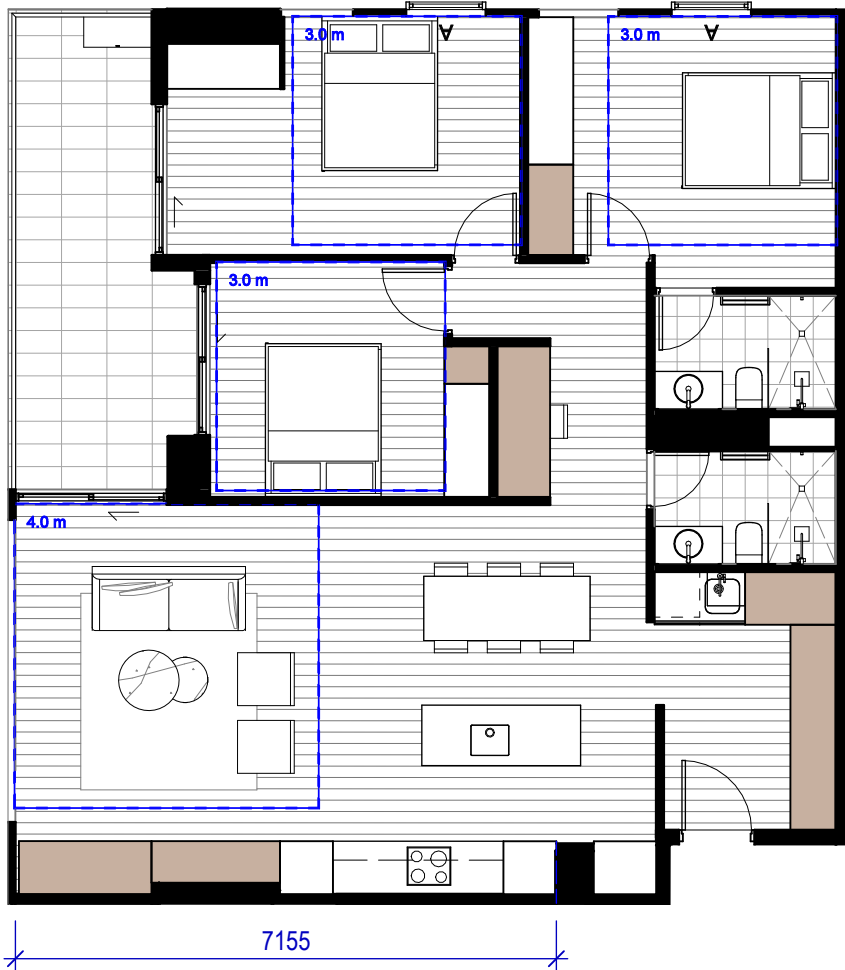

1 3B_1_01_VM
SCALE 1 : 100

3B_1_01_VM			
Name	Area	Storage Volume	Access
BALC	14 m²	16.9 m³	
3 BED	108 m²		

Recent revision history				Notes
#	Status	Description	Date	
A		SSDA Submission	08/11/24	Copyright © Woods Bagot 2018
B		SSDA Submission Update	20/11/24	All Rights Reserved
C		SSDA RTS Submission	04/09/25	No material may be reproduced without prior permission
D		SSDA RTS Submission	19/09/25	Contractor must verify all dimensions on site before commencing work or preparing shop drawings.
E		SSDA RTS Submission	25/02/26	Do not scale drawings.

LEGEND

- Storage
- Demolished
- DDA Clearances

Project
Crescent Parklands

Client
Tiberius (Holroyd) Pty Ltd (as trustee
for the Holroyd Unit Trust)

Issuer
W-B
WOODS BAGOT

Project number
121784


Size check
25mm

Checked OR Approved DS Sheet size A1 Scale As indicated

Sheet title
Building 1 Unit Layouts 3 Bedrooms


Sheet number
CP-AR-1-8113
Status For information

Revision
E

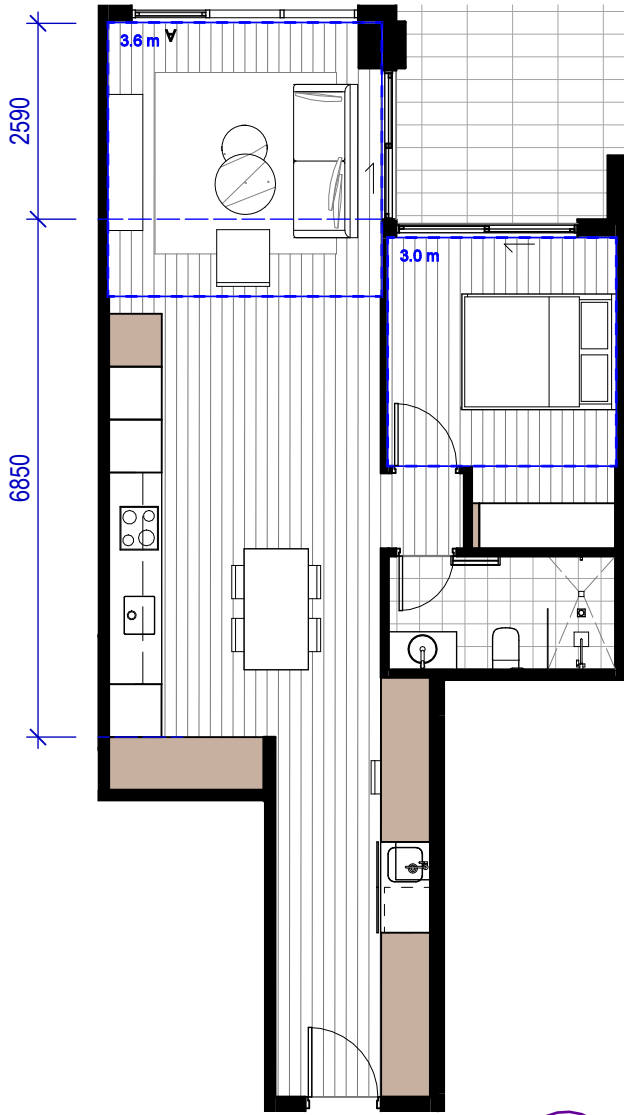

1 1B_2_01_VM
SCALE 1 : 100

1B_2_01_VM			
Name	Area	Storage Volume	Access
1 BED	63 m²	11.5 m³	
BALC	11 m²		

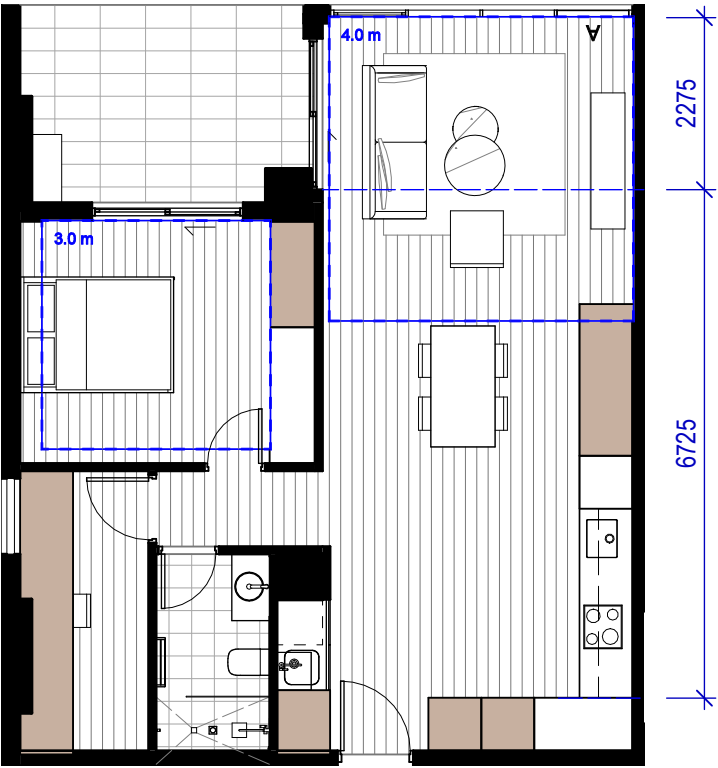

2 1B_2_02_VM
SCALE 1 : 100

1B_2_02_VM			
Name	Area	Storage Volume	Access
1 BED	67 m²	15.5 m³	
BALC	10 m²		

Recent revision history			
#	Status	Description	Date
A		SSDA Submission	08/11/24
B		SSDA Submission Update	20/11/24
C		SSDA RTS Submission	04/09/25
D		SSDA RTS Submission	19/09/25
E		SSDA RTS Submission	25/02/26

Notes
Copyright © Woods Bagot 2018
All Rights Reserved
No material may be reproduced without prior permission

Contractor must verify all dimensions on site before commencing work or preparing shop drawings.

Do not scale drawings.

LEGEND

- Storage
- Demolished
- DDA Clearances

Project
Crescent Parklands

Client
Tiberius (Holroyd) Pty Ltd (as trustee
for the Holroyd Unit Trust)

Issuer
W-B
WOODS BAGOT

Project number
121784







Size check
25mm


Checked OR Approved DS Sheet size A1 Scale As indicated

Sheet title
Building 2 Unit Layouts 1 Bedroom

Sheet number
CP-AR-1-8121
Status
For information


Revision
E

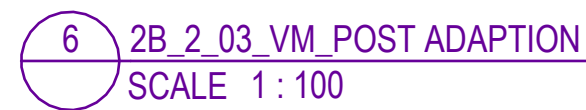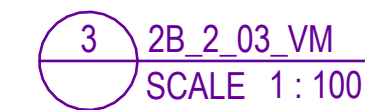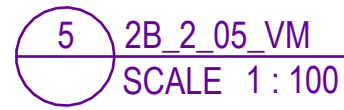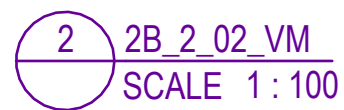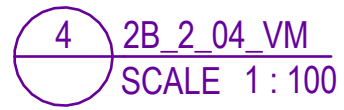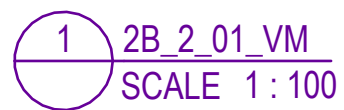

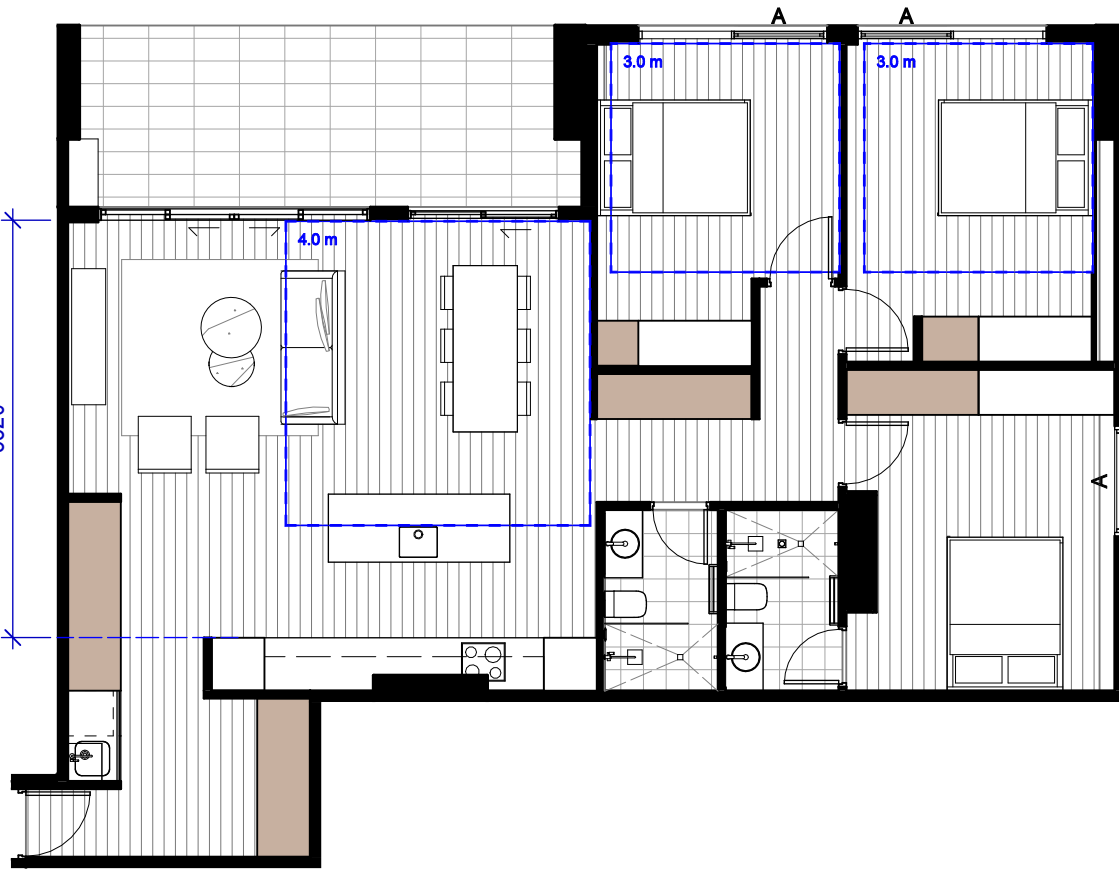


1 3B_2_01_VM.G
SCALE 1 : 100

3B_2_01_VM			
Name	Area	Storage Volume	Access
3 BED	107 m²	14.6 m³	
BALC	16 m²		

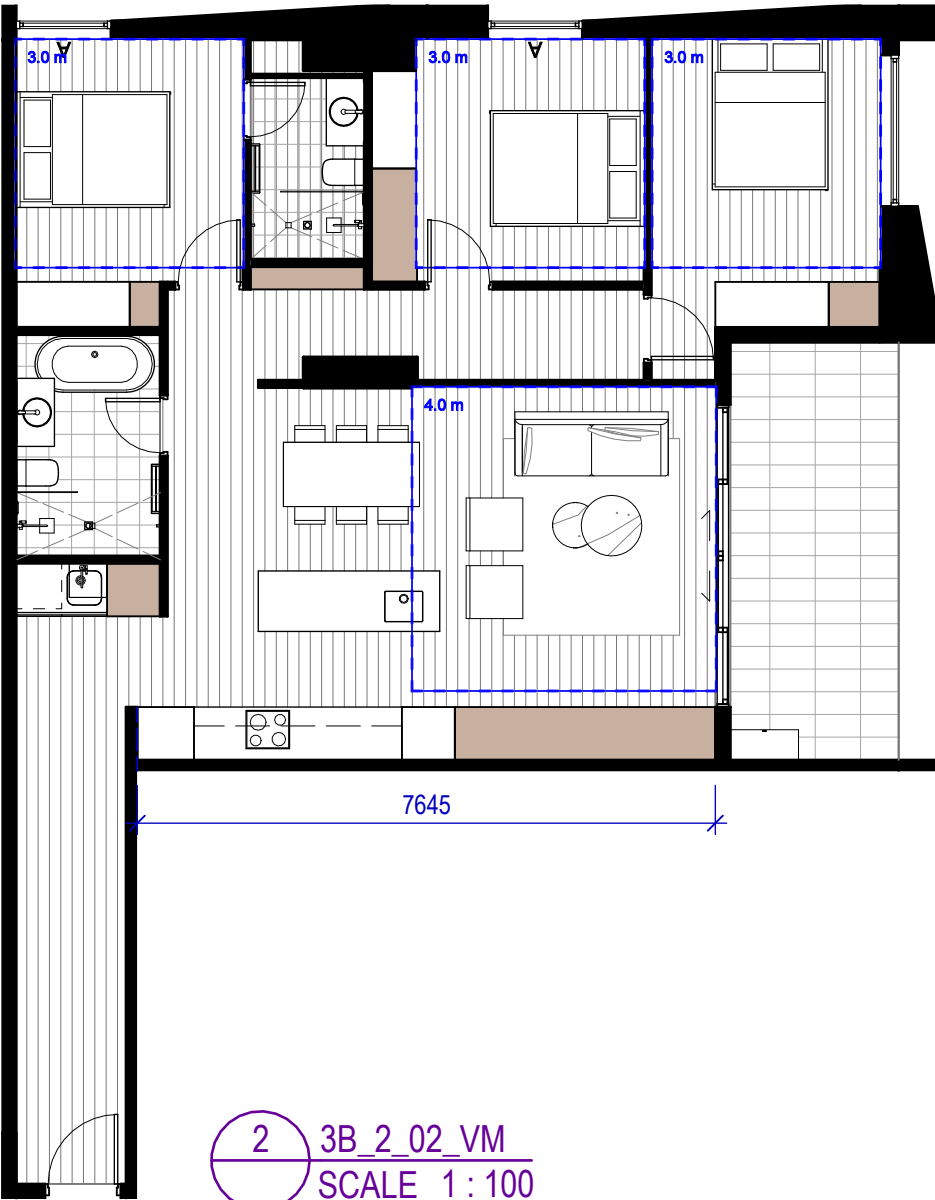


2 3B_2_02_VM
SCALE 1 : 100

3B_2_02_VM			
Name	Area	Storage Volume	Access
3 BED	101 m²	11.8 m³	
BALC	12 m²		

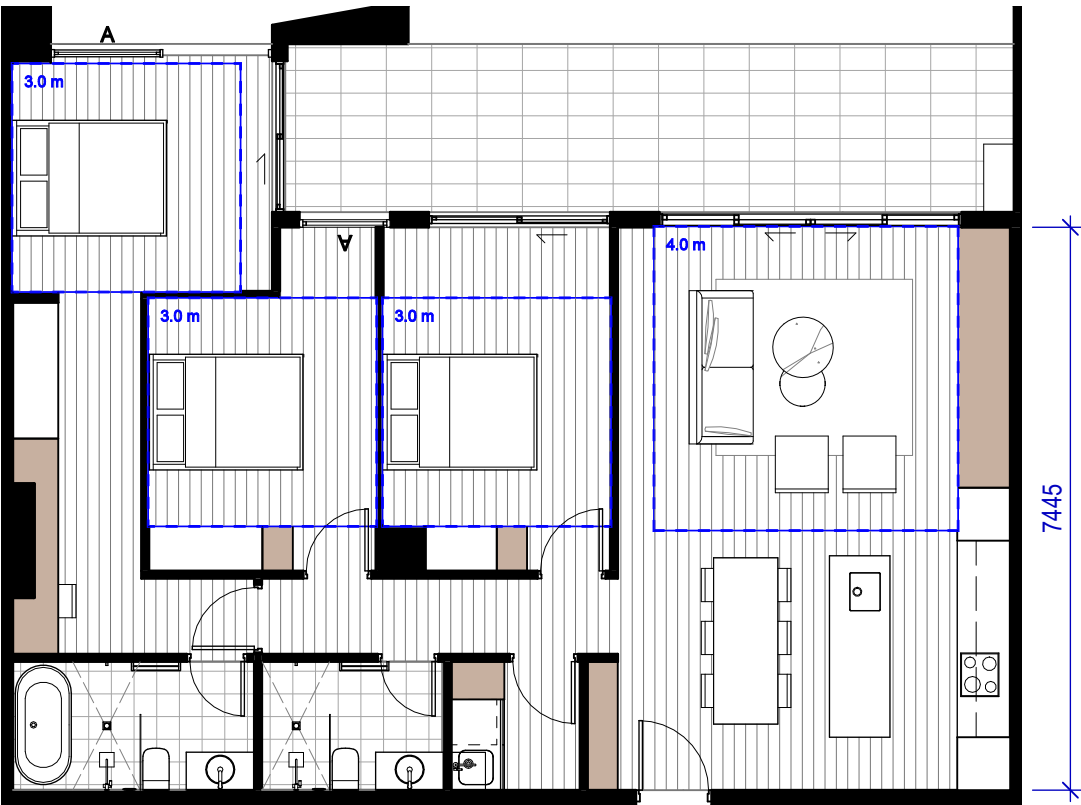

3 3B_2_03_VM
SCALE 1 : 100

3B_2_03_VM			
Name	Area	Storage Volume	Access
3 BED	105 m²	13.5 m³	
BALC	21 m²		

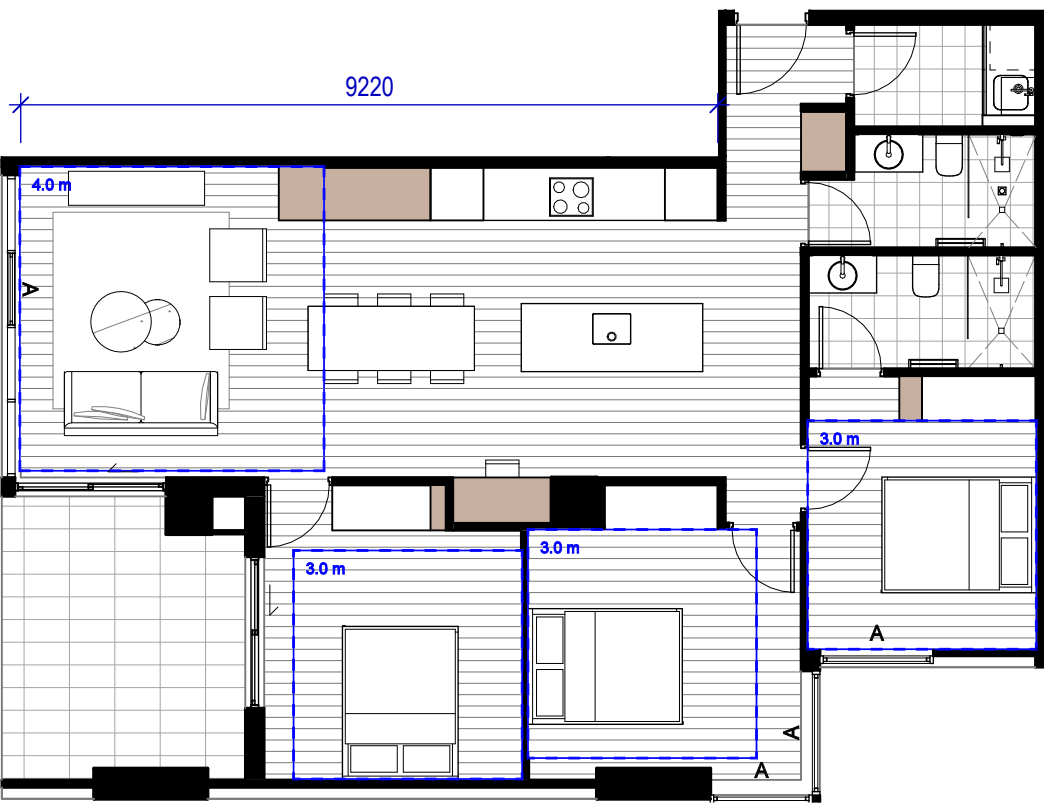


4 3B_2_04_VM
SCALE 1 : 100

3B_2_04_VM			
Name	Area	Storage Volume	Access
3 BED	97 m²	8.0 m³	

Date generated

2/25/2026 11:06:09 AM

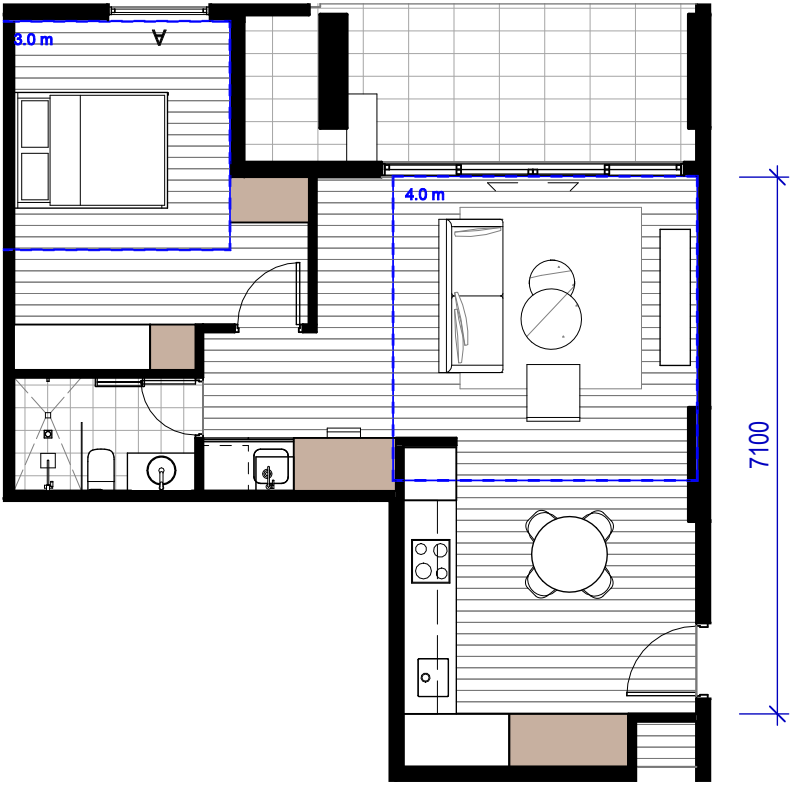

1 1B_3_01_VM
SCALE 1 : 100

1B_3_01_VM			
Name	Area	Storage Volume	Access
1 BED	56 m²	7.3 m³	
BALC	13 m²		

Recent revision history			Notes
#	Status	Description	Date
A		SSDA Submission	08/11/24
B		SSDA Submission Update	20/11/24
C		SSDA RTS Submission	04/09/25
D		SSDA RTS Submission	19/09/25
E		SSDA RTS Submission	25/02/26

Contractor must verify all dimensions on site before commencing work or preparing shop drawings.

Do not scale drawings.

LEGEND

- Storage
- Demolished
- DDA Clearances

Project
Crescent Parklands

Client
Tiberius (Holroyd) Pty Ltd (as trustee
for the Holroyd Unit Trust)

Issuer
W-B
WOODS BAGOT

Project number
121784


Size check
25mm

Checked OR Approved DS Sheet size A1 Scale As indicated

Sheet title
Building 3 Unit Layouts 1 Bedroom


Sheet number
CP-AR-1-8131
Status
For information

Revision
E

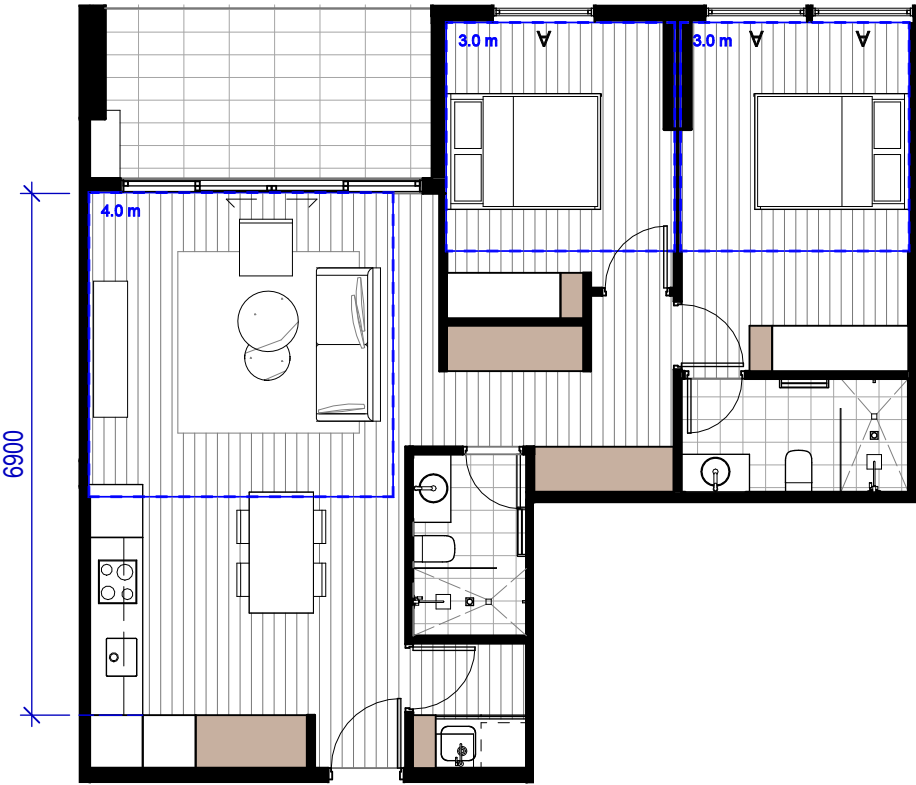


1 2B_3_01_VM
SCALE 1 : 100

2B_3_01_VM			
Name	Area	Storage Volume	Access
2 BED	77 m²	9.1 m³	
BALC	10 m²		

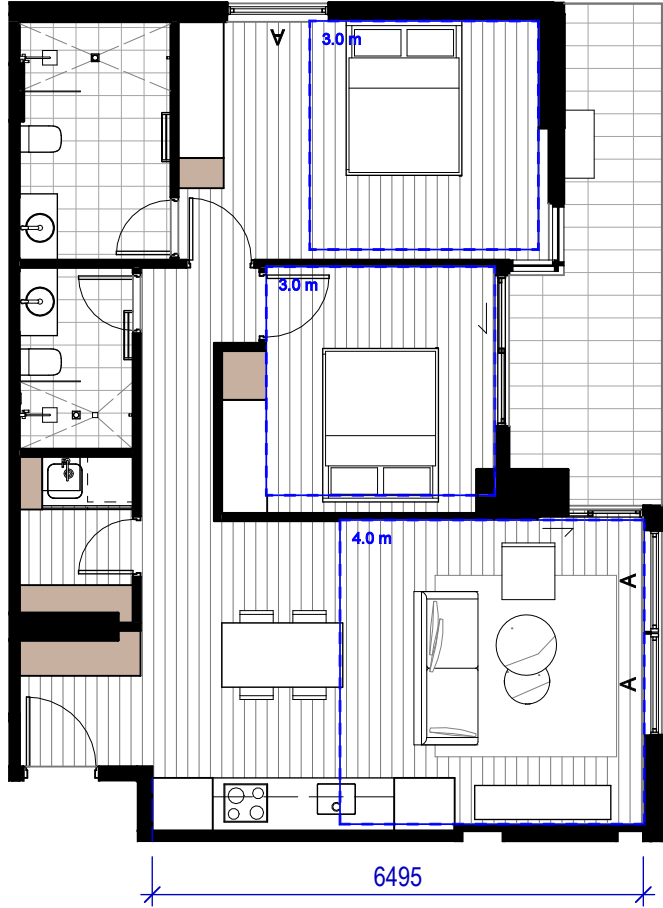

2 2B_3_02_VM
SCALE 1 : 100

2B_3_02_VM			
Name	Area	Storage Volume	Access
2 BED	75 m²	6.1 m³	
BALC	11 m²		

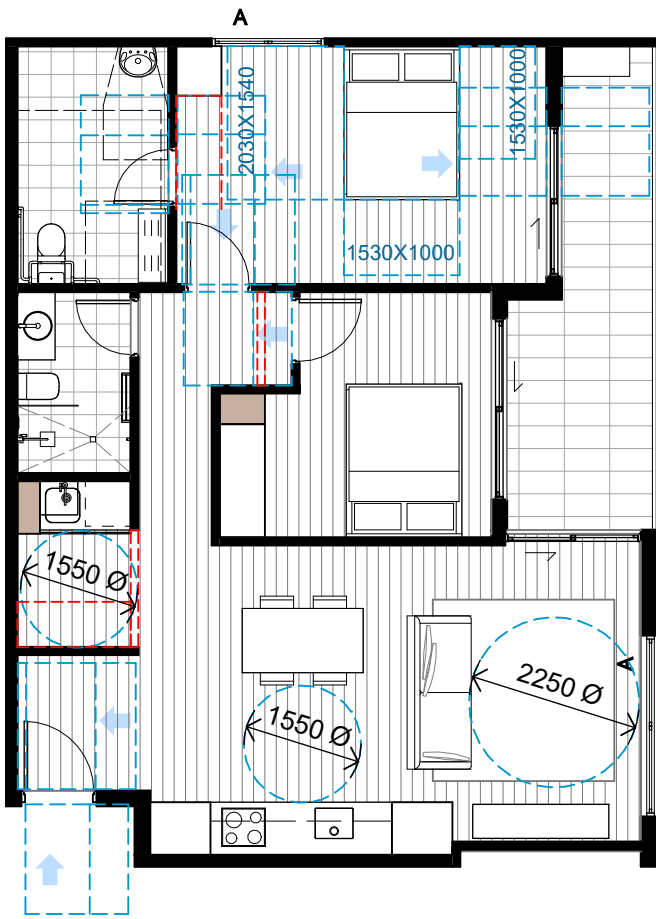

3 2B_3_02_VM_POST ADAPTATION
SCALE 1 : 100

Recent revision history			Notes
#	Status	Description	Date
A		SSDA Submission	08/11/24
B		SSDA Submission Update	20/11/24
C		SSDA RTS Submission	04/09/25
D		SSDA RTS Submission	19/09/25
E		SSDA RTS Submission	25/02/26

Contractor must verify all dimensions on site before commencing work or preparing shop drawings.

Do not scale drawings.

LEGEND

- Storage
- Demolished
- DDA Clearances

Project
Crescent Parklands

Client
Tiberius (Holroyd) Pty Ltd (as trustee
for the Holroyd Unit Trust)

Issuer
W-B
WOODS BAGOT

Project number
121784

Size check
25mm

Checked
OR

Approved
DS

Sheet size
A1

Scale
As indicated

Sheet title
Building 3 Unit Layouts 2 Bedrooms

Sheet number
CP-AR-1-8132


Revision
E

Status
For information



1 3B_3_01_VM
SCALE 1 : 100

3B_3_01_VM			
Name	Area	Storage Volume	Access
3 BED	102 m²	11.8 m³	
BALC	12 m²		

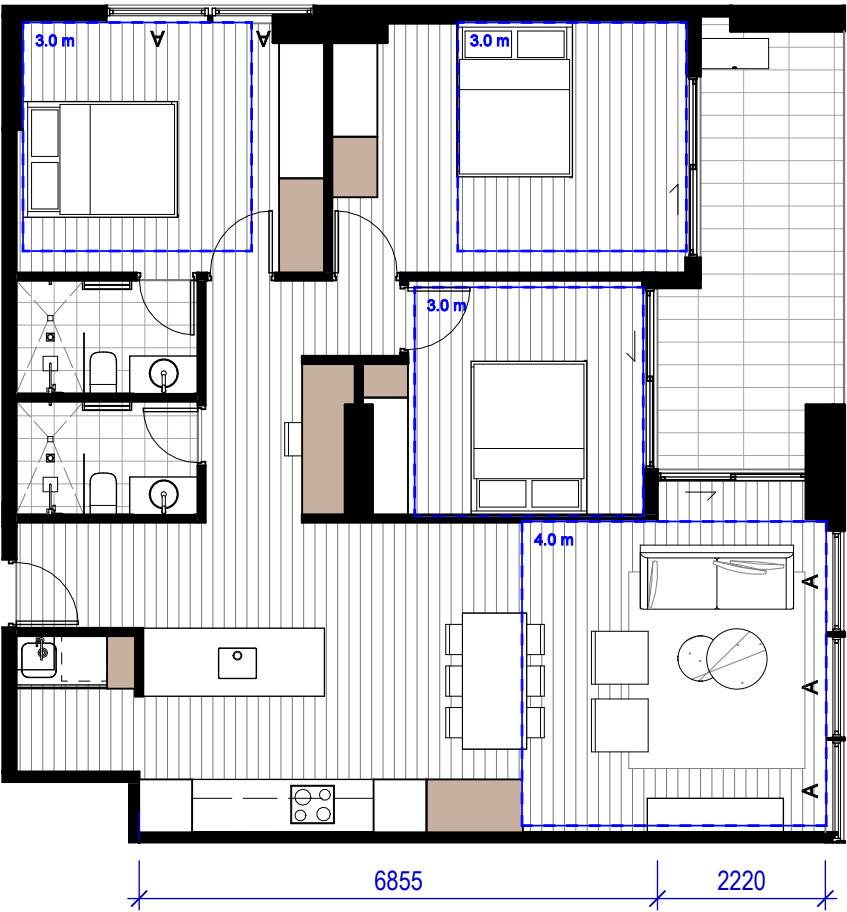


2 3B_3_02_VM
SCALE 1 : 100

3B_3_02_VM			
Name	Area	Storage Volume	Access
3 BED	99 m²	9.7 m³	
BALC	13 m²		

Date generated

2/25/2026 11:08:12 AM

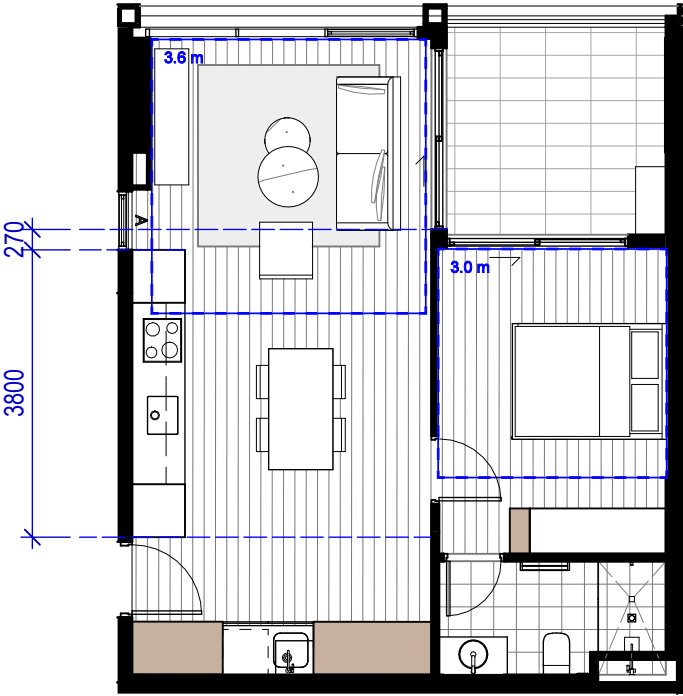

1

1B_4_01

SCALE 1 : 100

1B_4_01_VM			
Name	Area	Storage Volume	Accessibility
1 BED	50 m²	5.02 m³	
BALC	8 m²		

Sheet title

Building 4 Unit Layouts 1 Bedroom

Sheet number

CP-AR - 2-8141

Revision




E

Status

For Information

Date generated

2/24/2026 5:22:26 PM

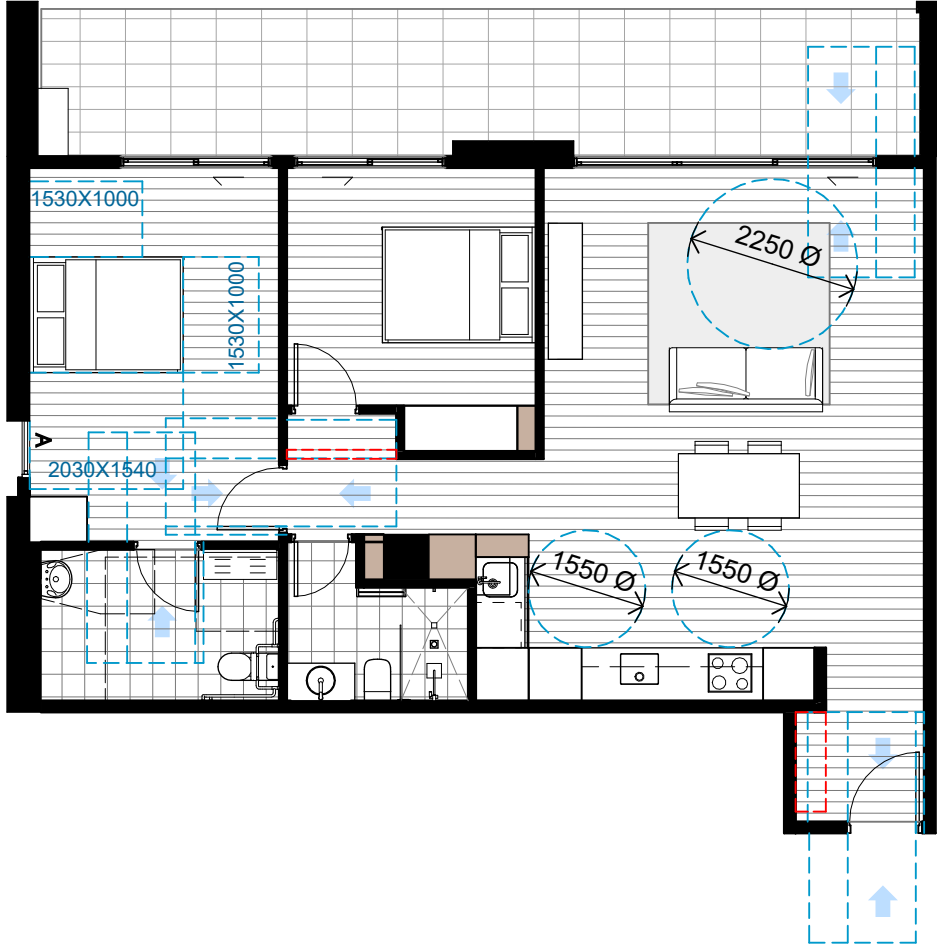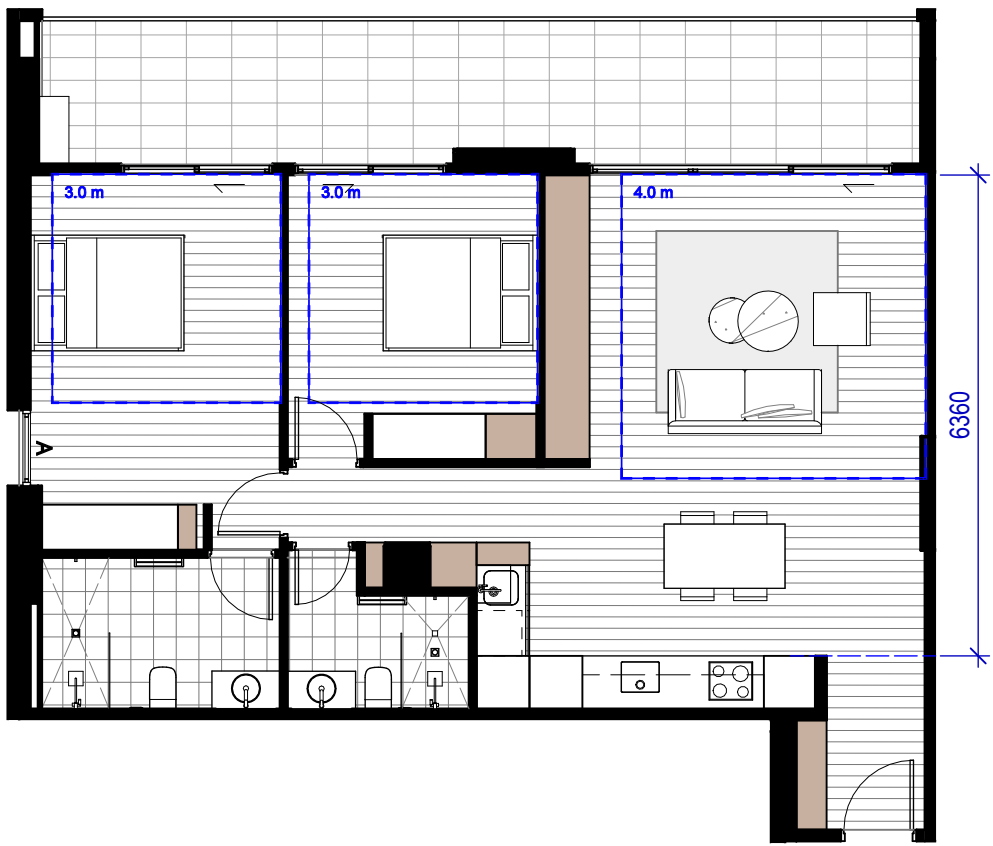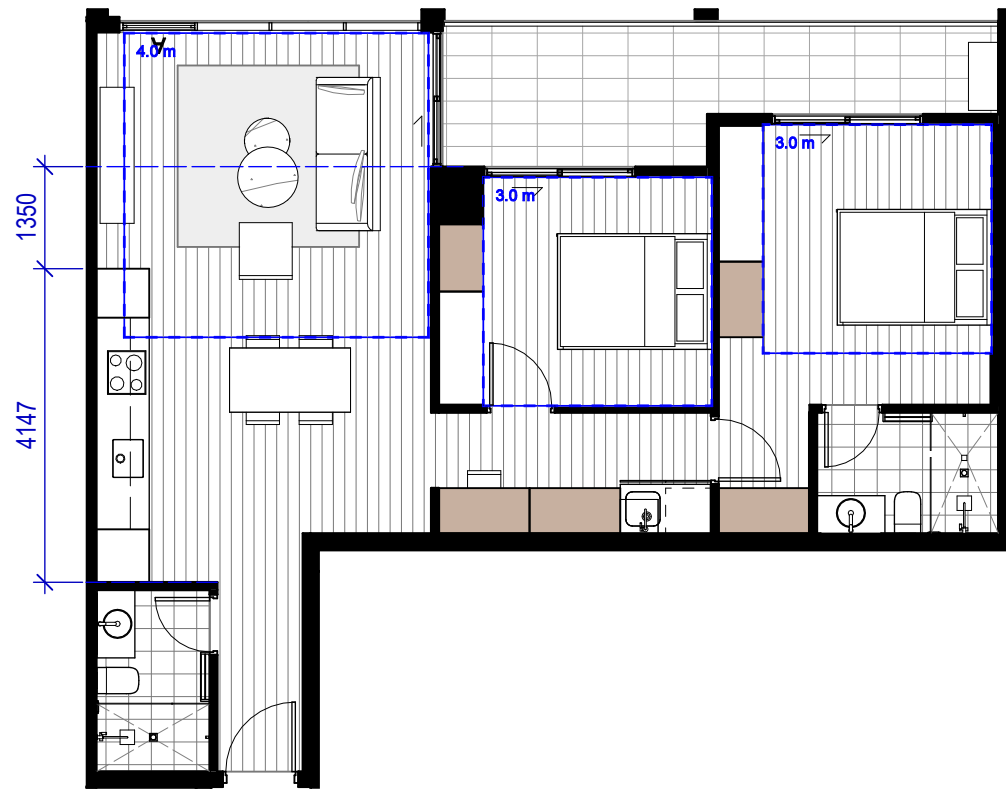



1 2B_4_01_VM
SCALE 1 : 100

2B_4_01_VM			
Name	Area	Storage Volume	Accessibility
2 BED	75 m²	7.9 m³	
BALC	12 m²		

2 2B_4_02_VM
SCALE 1 : 100

2B_4_02_VM			
Name	Area	Storage Volume	Accessibility
2 BED	85 m²	9.9 m³	
BALC	22 m²		

3 2B_4_02_VM Post Adaptable
SCALE 1 : 100

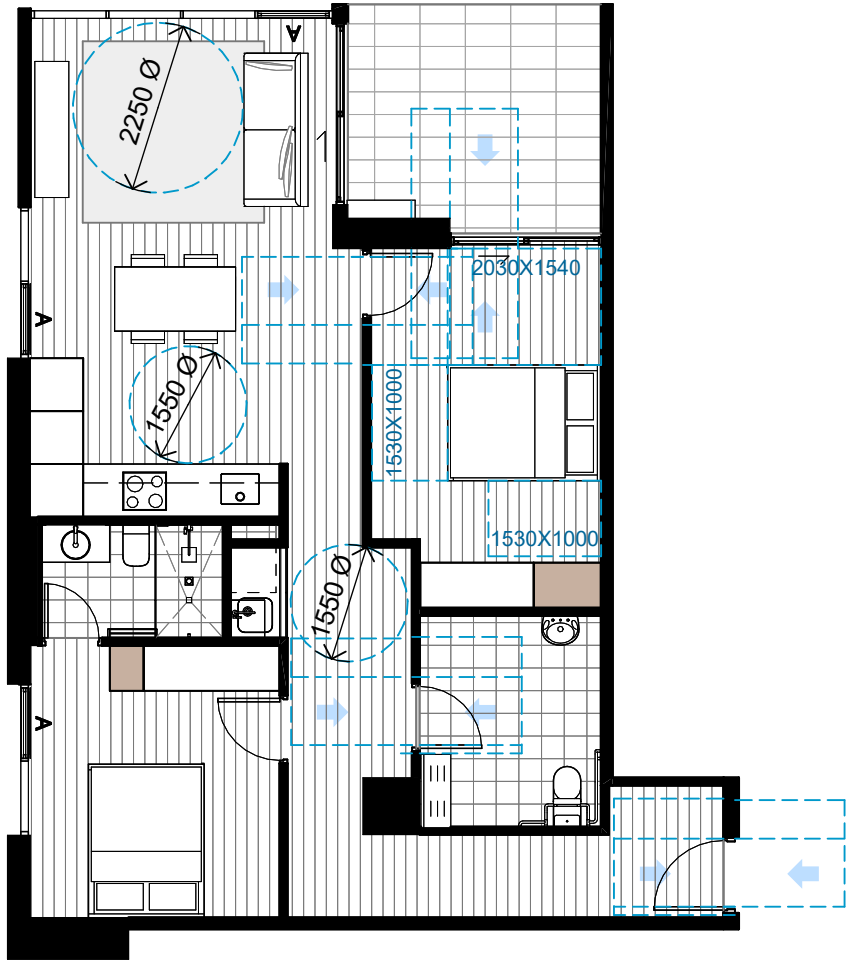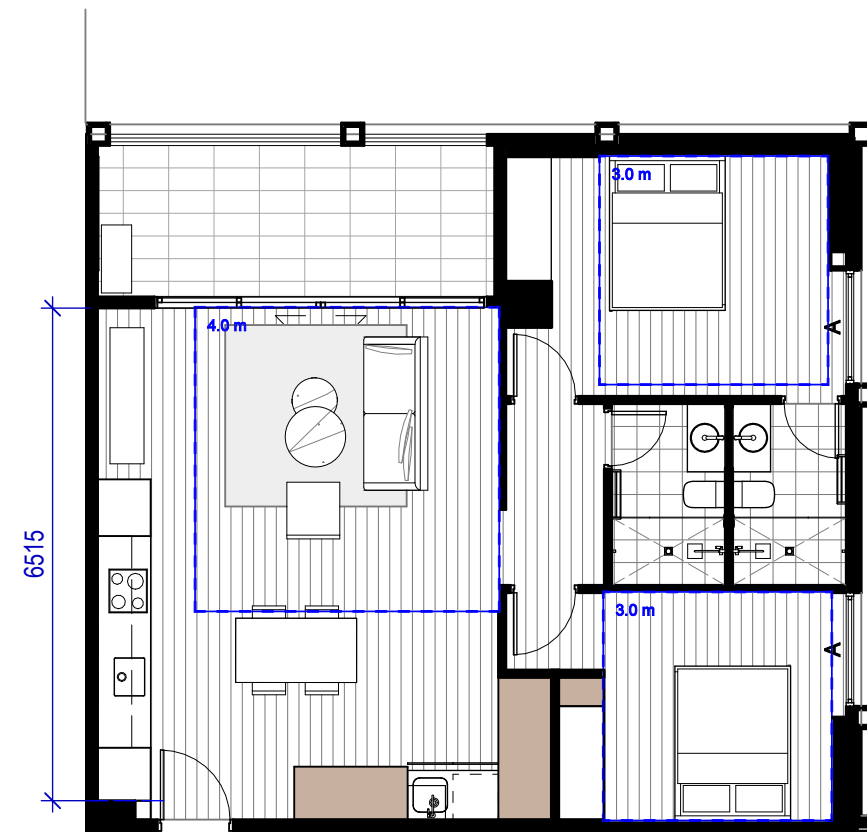

4 2B_4_03_VM
SCALE 1 : 100

2B_4_03_VM			
Name	Area	Storage Volume	Accessibility
2 BED	75 m²	6.2 m³	
BALC	11 m²		

5 2B_4_04_VM
SCALE 1 : 100

2B_4_04_VM			
Name	Area	Storage Volume	Accessibility
2 BED	80 m²	8.7 m³	
BALC	10 m²		

6 2B_4_04_VM Post Adaptable
SCALE 1 : 100

Recent revision history			Notes
#	Status	Description	Date
A		SSDA Submission	08/11/24
B		SSDA Submission Update	20/11/24
C		SSDA RTS Submission	04/09/25
D		SSDA RTS Submission	19/09/25
E		SSDA RTS Submission	25/02/26

Contractor must verify all dimensions on site before commencing work or preparing shop drawings.

Do not scale drawings.

- LEGEND**
- Storage
 - Demolished
 - DDA Clearances

Project
Crescent Parklands

Client
Tiberius (Holroyd) Pty Ltd (as trustee
for the Holroyd Unit Trust)

Issuer
W-B
WOODS BAGOT


Project number
121784

Size check
25mm

Checked OR Approved DS Sheet size A1 Scale As indicated

Sheet title
Building 4 Unit Layouts 2 Bedrooms

Sheet number
CP-AR - 2-8142 E
Status
For Information

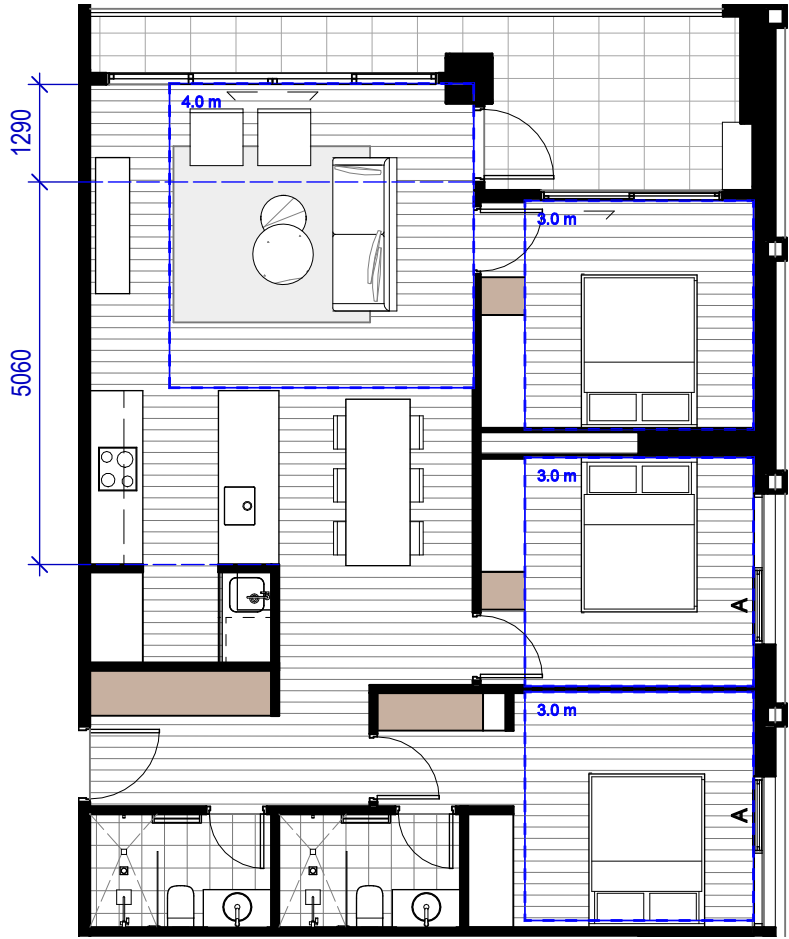

1 3B_4_01_VM
SCALE 1 : 100

3B_4_01_VM			
Name	Area	Storage Volume	Accessibility
3 BED	91 m²	6.8 m³	
BALC	12 m²		




2 3B_4_02_VM
SCALE 1 : 100

3B_4_02_VM			
Name	Area	Storage Volume	Accessibility
3 BED	102 m²	11.9 m³	
BALC	24 m²		

Date generated

2/24/2026 5:24:28 PM

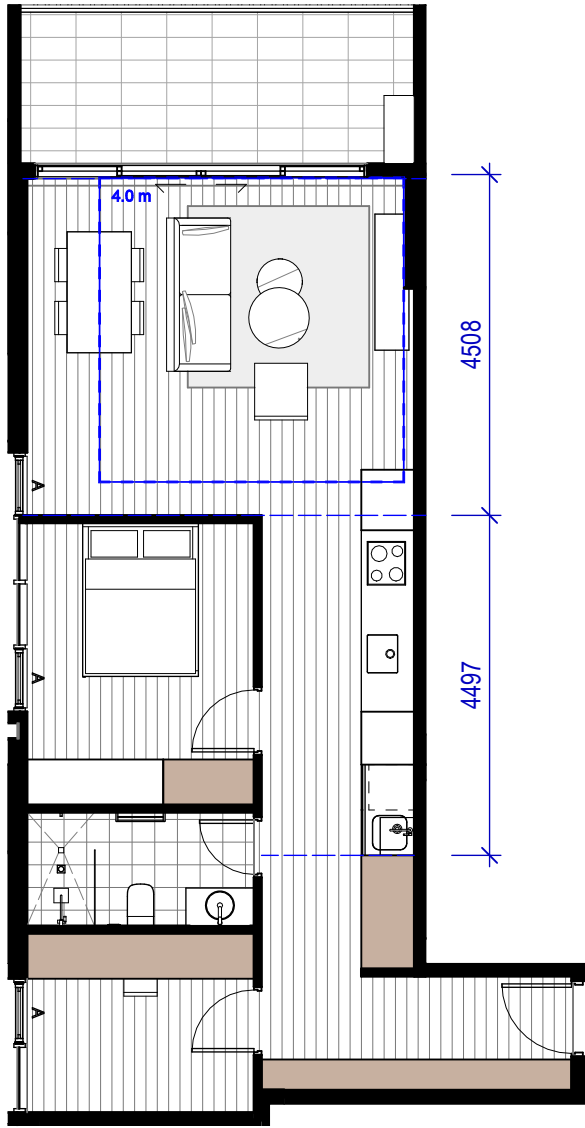


1 1B_5_01_VM
SCALE 1 : 100

1B_5_01_VM			
Name	Area	Storage Volume	Accessibility
1 BED	65 m²	12.5 m³	
BALC	11 m²		


Recent revision history				Notes
#	Status	Description	Date	
A		SSDA Submission	08/11/24	Copyright © Woods Bagot 2018
B		SSDA Submission Update	20/11/24	All Rights Reserved
C		SSDA RTS Submission	04/09/25	No material may be reproduced without prior permission
D		SSDA RTS Submission	19/09/25	Contractor must verify all dimensions on site before commencing work or preparing shop drawings.
E		SSDA RTS Submission	25/02/26	Do not scale drawings.

Project		Issuer		Sheet title	
Crescent Parklands		W-B WOODS BAGOT		Building 5 Unit Layouts 1 Bedroom	
Client		Project number		Sheet number	
Tiberius (Holroyd) Pty Ltd (as trustee for the Holroyd Unit Trust)		121784		CP-AR - 2-8151	
		Size check		Revision	
		25mm		E	
Checked		Approved		Status	
OR		DS		For Information	
		Sheet size		Scale	
		A1		1 : 100	

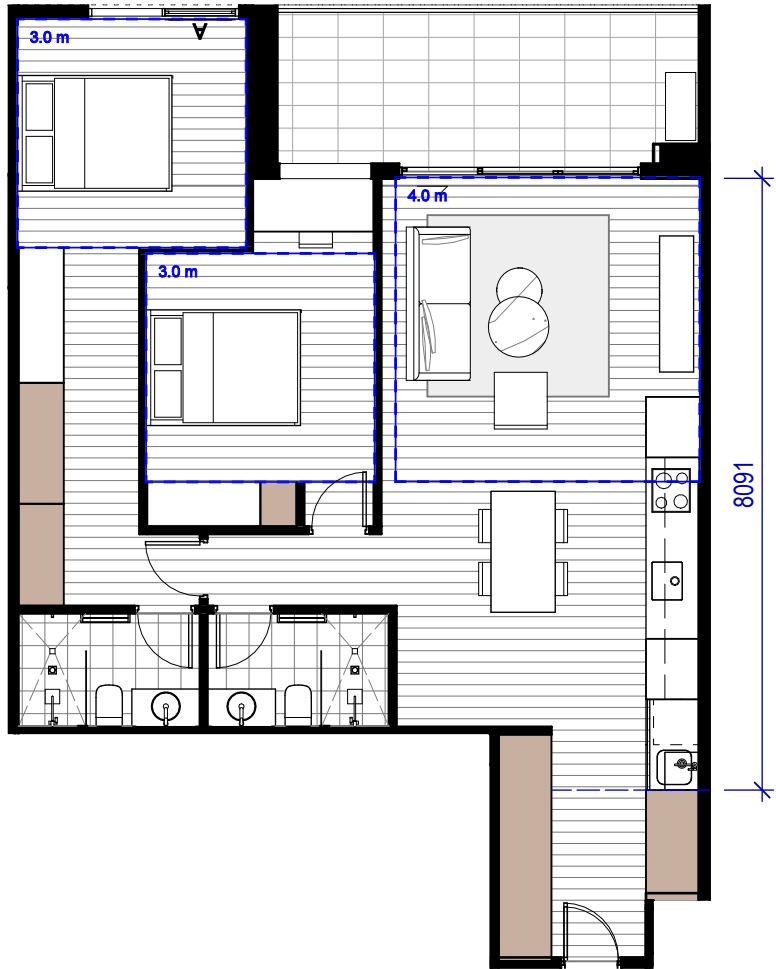

1 2B_5_01_VM
SCALE 1 : 100

2B_5_01_VM			
Name	Area	Storage Volume	Accessibility
2 BED	78 m²	12.4 m³	
BALC	11 m²		

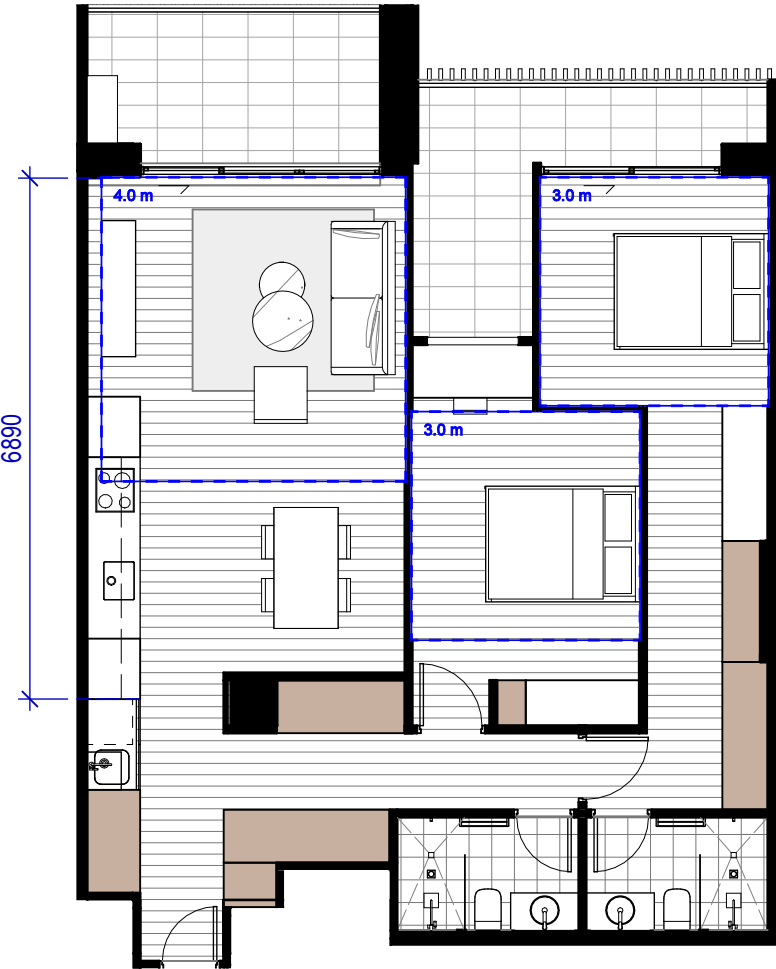


2 2B_5_02_VM
SCALE 1 : 100

2B_5_02_VM			
Name	Area	Storage Volume	Accessibility
2 BED	82 m²	14.7 m³	
BALC	17 m²		



3 2B_5_03_VM
SCALE 1 : 100

2B_5_03_VM			
Name	Area	Storage Volume	Accessibility
2 BED	89 m²	7.4 m³	
BALC	19 m²		

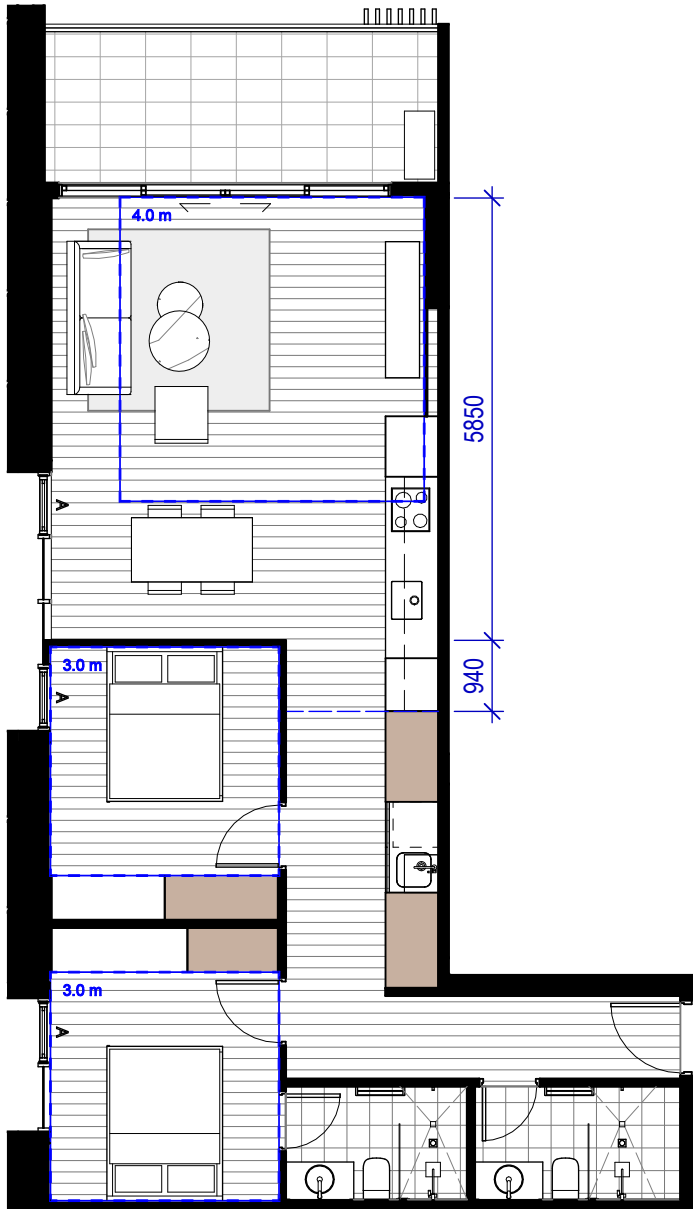


4 2B_5_04_VM
SCALE 1 : 100

2B_5_04_VM			
Name	Area	Storage Volume	Accessibility
2 BED	75 m²	9.9 m³	
BALC	11 m²		


Recent revision history			Notes
#	Status	Description	Date
A		SSDA Submission	08/11/24
B		SSDA Submission Update	20/11/24
C		SSDA RTS Submission	04/09/25
D		SSDA RTS Submission	19/09/25
E		SSDA RTS Submission	25/02/26
			Contractor must verify all dimensions on site before commencing work or preparing shop drawings.
			Do not scale drawings.

Project		Issuer		Sheet title	
Crescent Parklands		W-B WOODS BAGOT		Building 5 Unit Layouts 2 Bedrooms	
Client		Project number		Sheet number	
Tiberius (Holroyd) Pty Ltd (as trustee for the Holroyd Unit Trust)		121784		CP-AR - 2-8152	
		Size check		Revision	
		25mm		E	
Checked		Approved		Sheet size	
OR		DS		A1	
		Scale		1 : 100	
				Status	
				For Information	

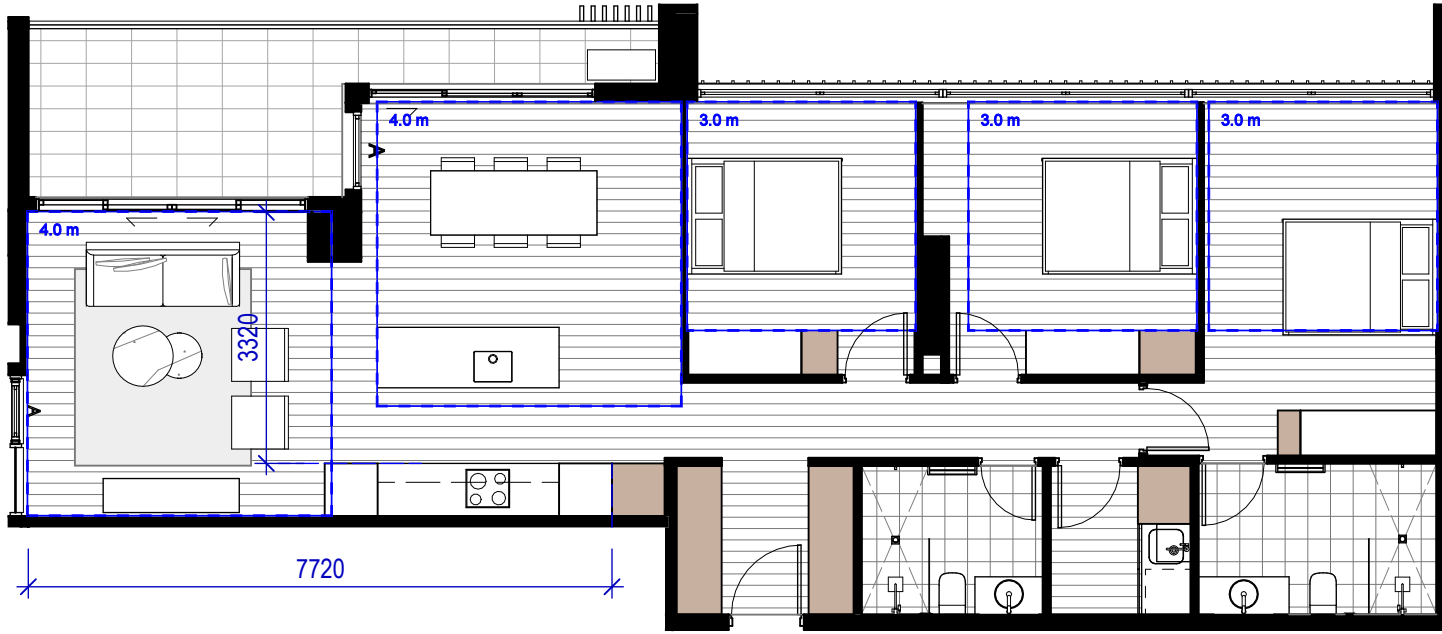

1 3B_5_01_VM
SCALE 1 : 100


3B_5_01_VM			
Name	Area	Storage Volume	Accessibility
3 BED	106 m²	10.0 m³	
BALC	13 m²		

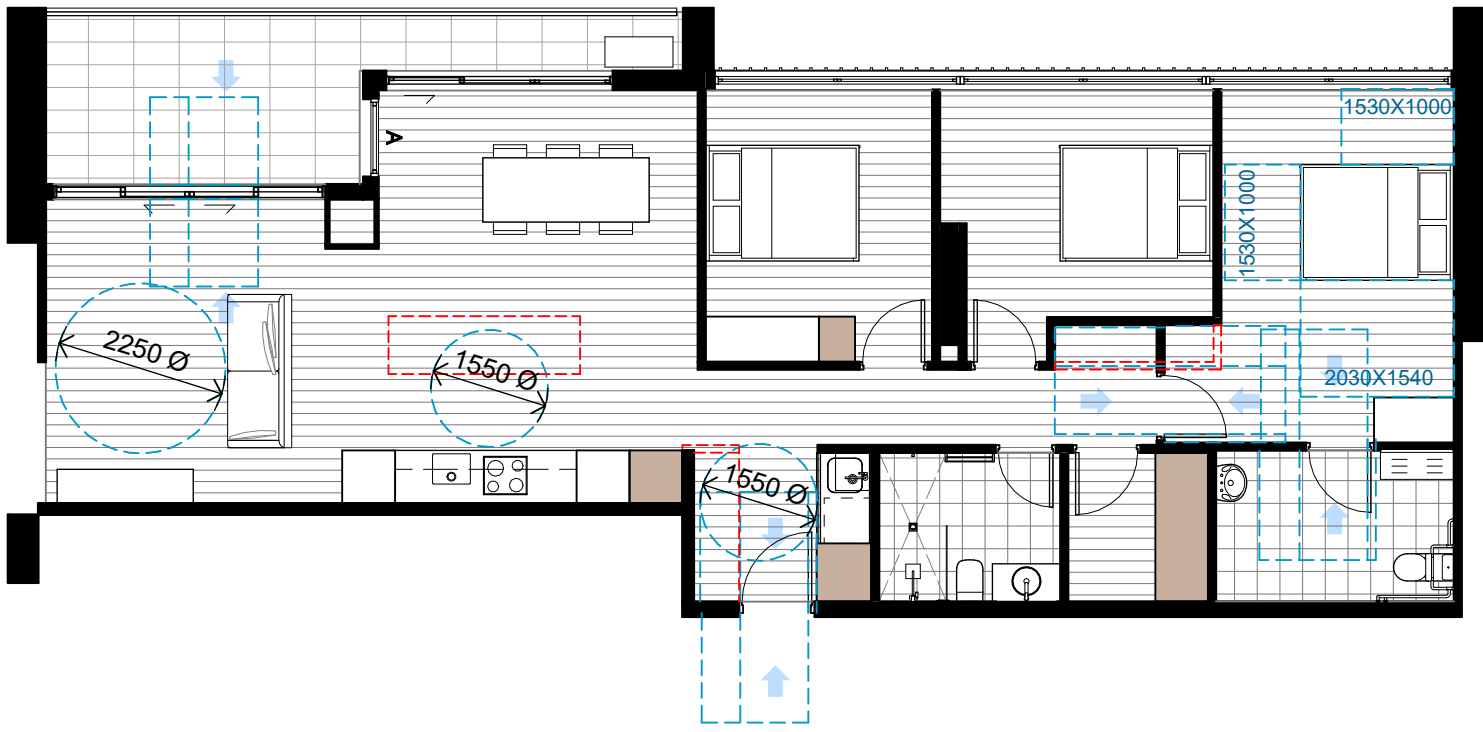


2 3B_5_01 VM Post Adaptable
SCALE 1 : 100

Date generated

2/24/2026 5:26:49 PM

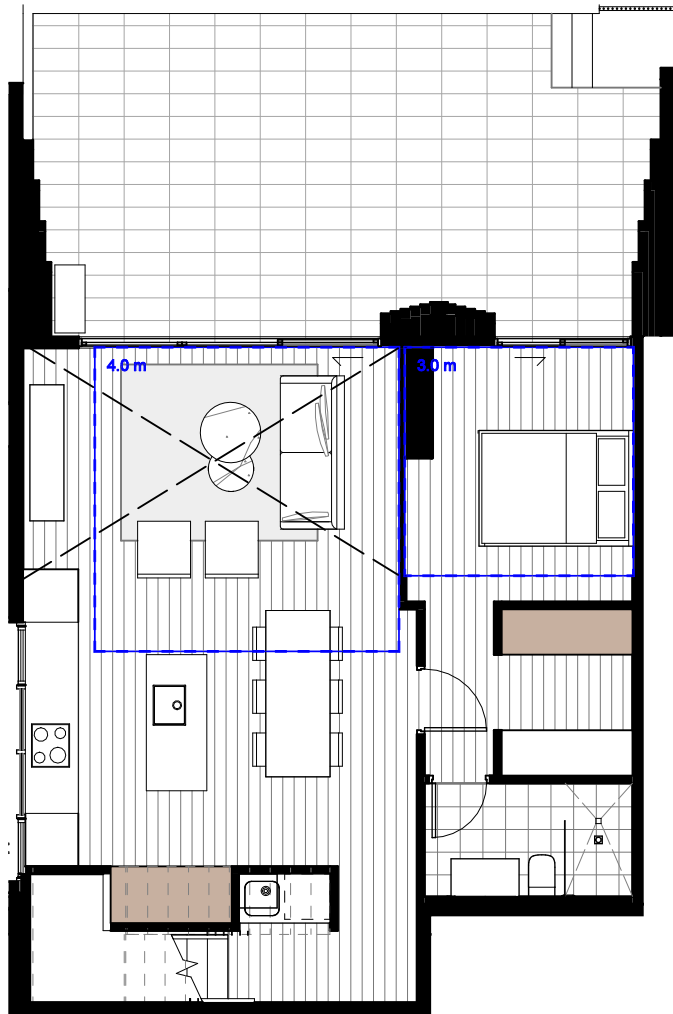


3 4B_5_01_VM Lower
SCALE 1 : 100

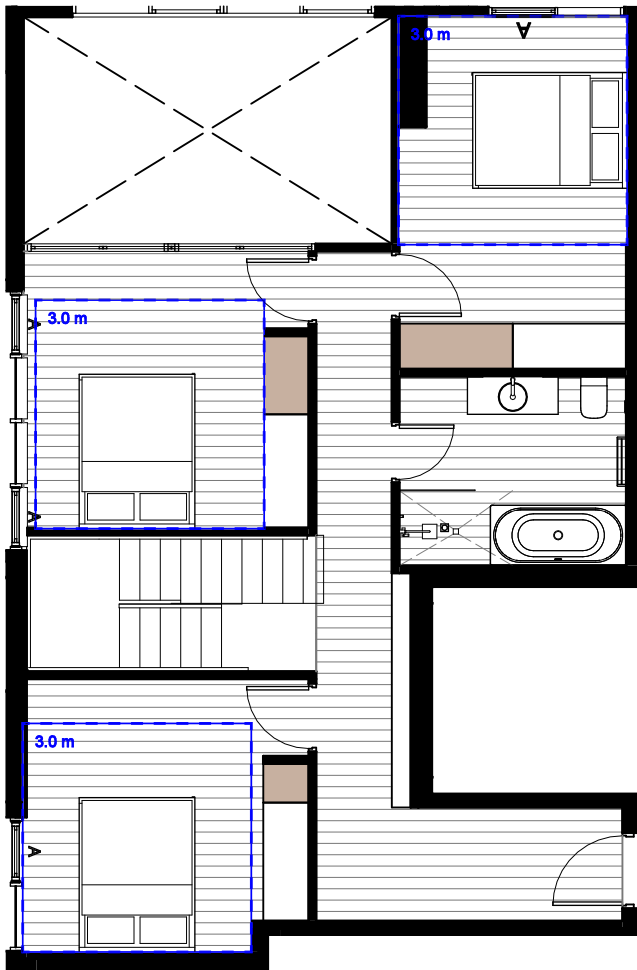


5 4B_5_01_VM Upper
SCALE 1 : 100

4B_5_01_VM			
Name	Area	Storage Volume	Accessibility
4 BED UPPER	64 m ²	8.4 m ³	
4 BED LOWER	61 m ²		
BALC	37 m ²		

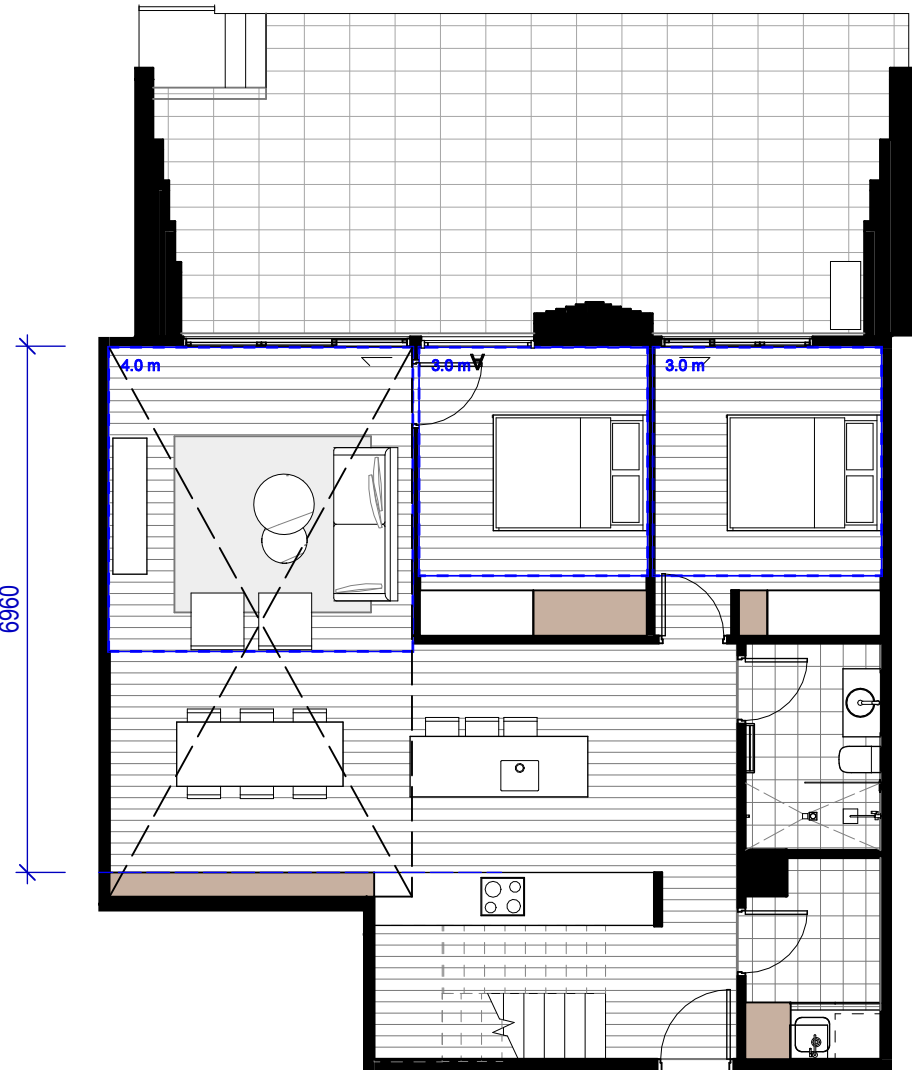

4 4B_5_02_VM Lower
SCALE 1 : 100

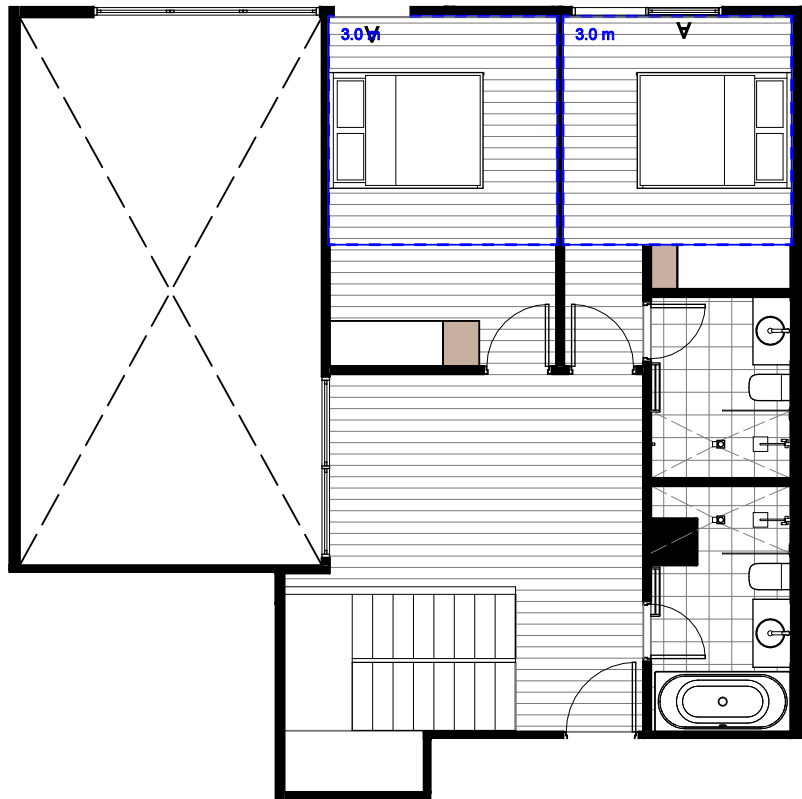


6 4B_5_02_VM Upper
SCALE 1 : 100

4B_5_02_VM			
Name	Area	Storage Volume	Accessibility
4 BED LOWER	87 m ²	10.7 m ³	
4 BED UPPER	52 m ²		
BALC	42 m ²		

Recent revision history			
#	Status	Description	Date
A		SSDA Submission	08/11/24
B		SSDA Submission Update	20/11/24
C		SSDA RTS Submission	04/09/25
D		SSDA RTS Submission	19/09/25
E		SSDA RTS Submission	25/02/26

Notes	
Copyright © Woods Bagot 2018	
All Rights Reserved	
No material may be reproduced without prior permission	
Contractor must verify all dimensions on site before commencing work or preparing shop drawings.	
Do not scale drawings.	

Project Crescent Parklands		Issuer W-B WOODS BAGOT		Sheet title Building 5 Unit Layouts 4 Bedrooms	
Client Tiberius (Holroyd) Pty Ltd (as trustee for the Holroyd Unit Trust)		Project number 121784		Size check 25mm	
Checked OR		Approved DS		Sheet size A1	
				Scale 1 : 100	
				Sheet number CP-AR - 2-8154	
				Revision E	
				Status For Information	

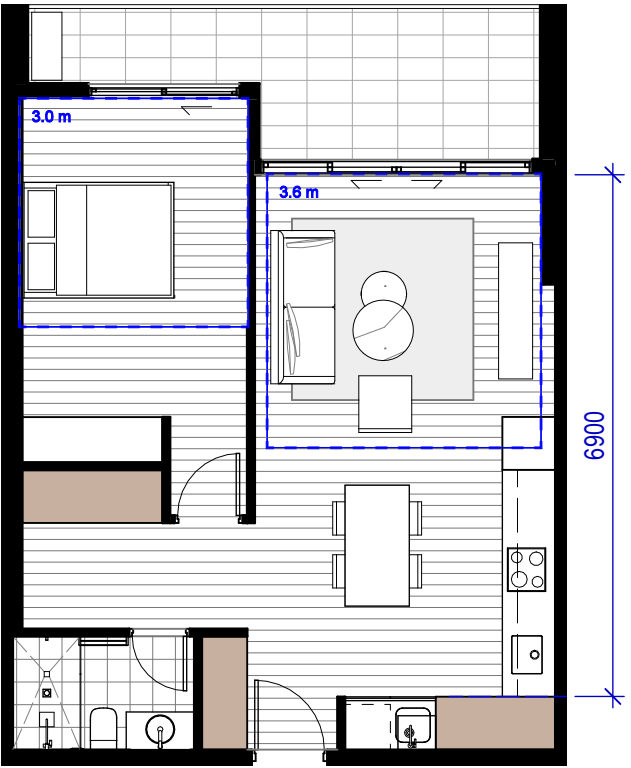


1 1B_6_01_VM
SCALE 1 : 100

1B_6_01_VM			
Name	Area	Storage Volume	Accessibility
1 BED	56 m²	7.2 m³	
BALC	11 m²		


Recent revision history				Notes
#	Status	Description	Date	
A		SSDA Submission	08/11/24	Copyright © Woods Bagot 2018 All Rights Reserved No material may be reproduced without prior permission
B		SSDA Submission Update	20/11/24	
C		SSDA RTS Submission	04/09/25	Contractor must verify all dimensions on site before commencing work or preparing shop drawings.
D		SSDA RTS Submission	19/09/25	
E		SSDA RTS Submission	25/02/26	Do not scale drawings.

Project		Issuer		Sheet title	
Crescent Parklands		W-B WOODS BAGOT		Building 6 Unit Layouts 1 Bedroom	
Client		Project number		Sheet number	
Tiberius (Holroyd) Pty Ltd (as trustee for the Holroyd Unit Trust)		121784		CP-AR - 3-8161	
		Size check		Revision	
		25mm		E	
Checked		Approved		Status	
OR		DS		For Information	
		Sheet size			
		A1			
		Scale			
		1 : 100			

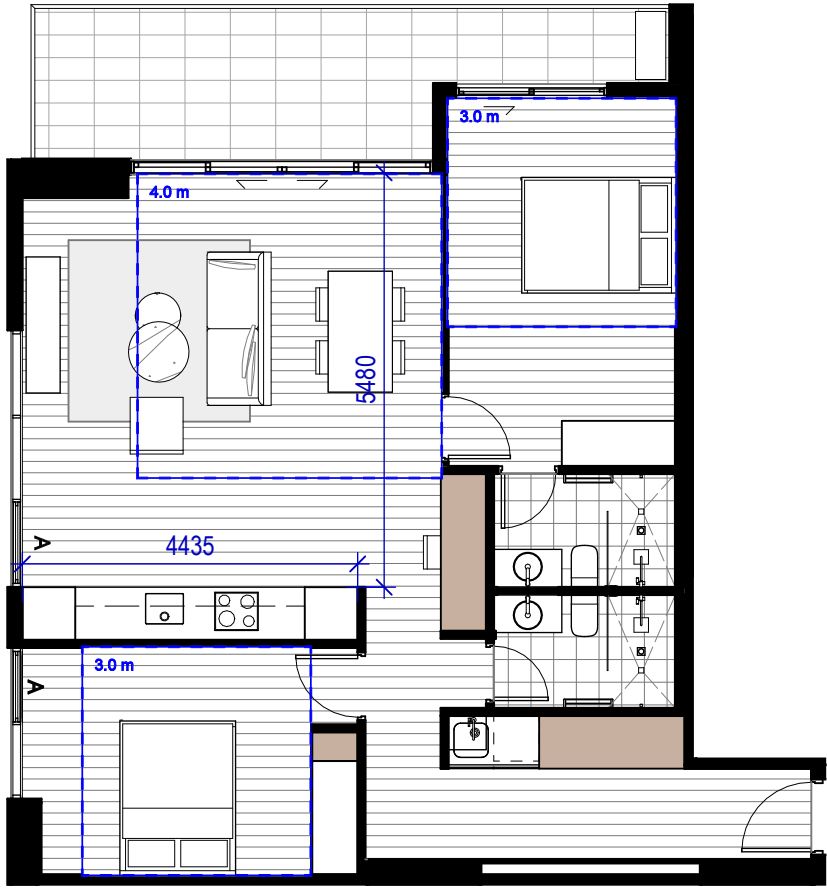


1 2B_6_01_VM
SCALE 1 : 100

2B_6_01_VM			
Name	Area	Storage Volume	Accessibility
2 BED	83 m²	6.7 m³	
BALC	14 m²		

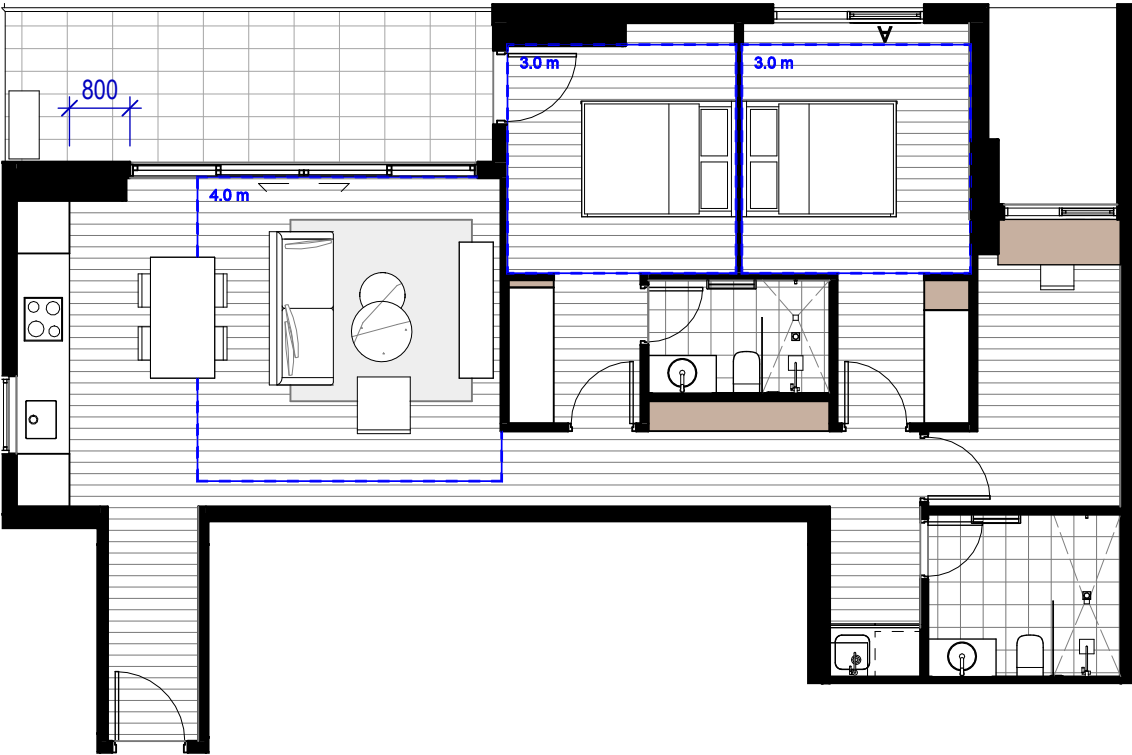

2 2B_6_02_VM
SCALE 1 : 100

2B_6_02_VM			
Name	Area	Storage Volume	Accessibility
2 BED	85 m²	5.4 m³	
BALC	13 m²		

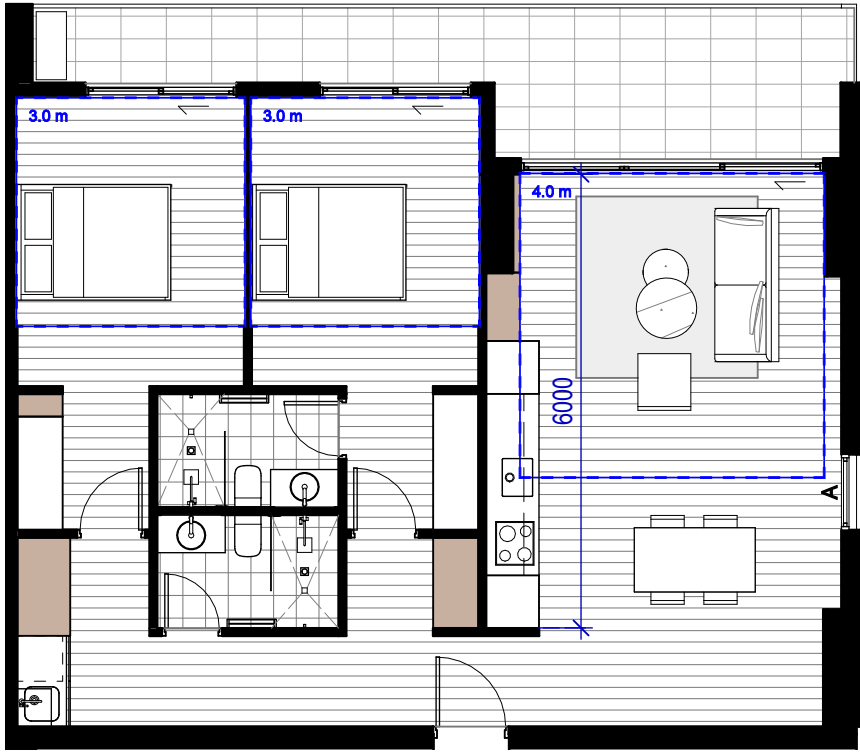


3 2B_6_03_VM
SCALE 1 : 100


2B_6_03_VM			
Name	Area	Storage Volume	Accessibility
2 BED	84 m²	5.7 m³	
BALC	16 m²		

Date generated


2/24/2026 5:29:39 PM

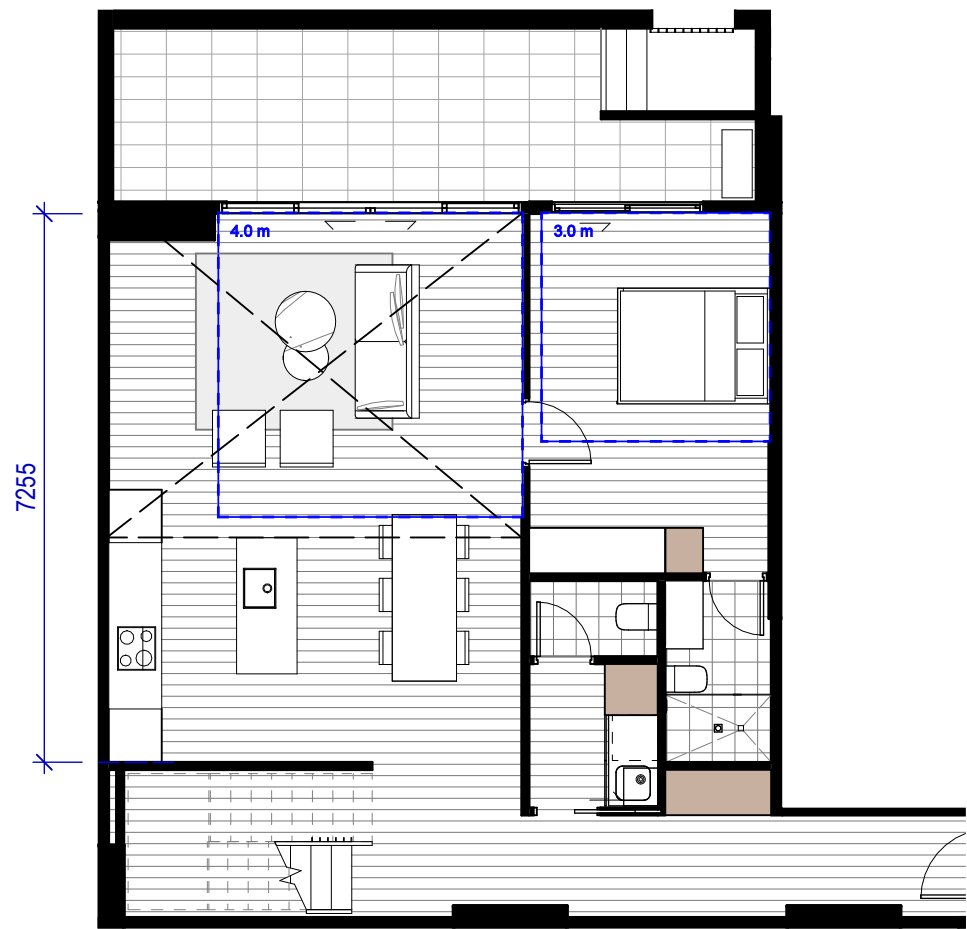


1 3B_6_01_VM Lower
SCALE 1 : 100

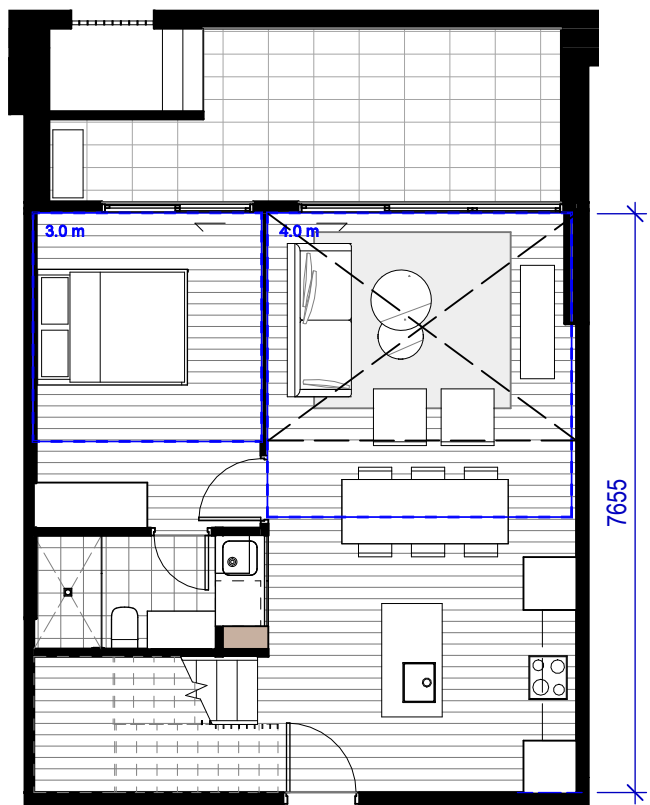


2 3B_6_02_VM Lower
SCALE 1 : 100

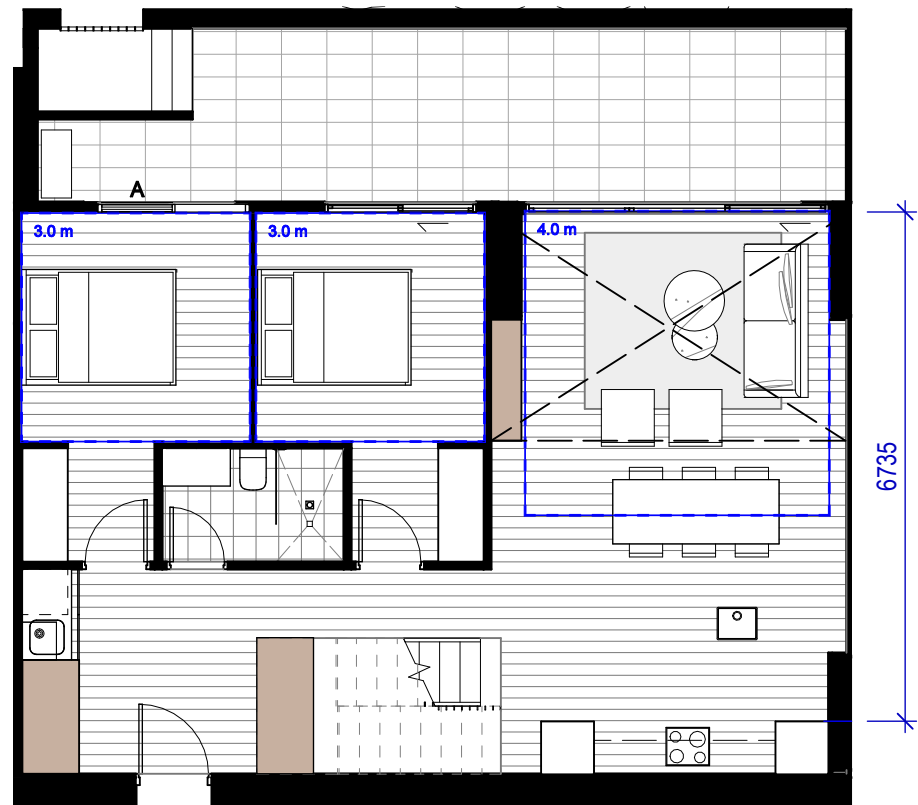


3 3B_6_03_VM Lower
SCALE 1 : 100

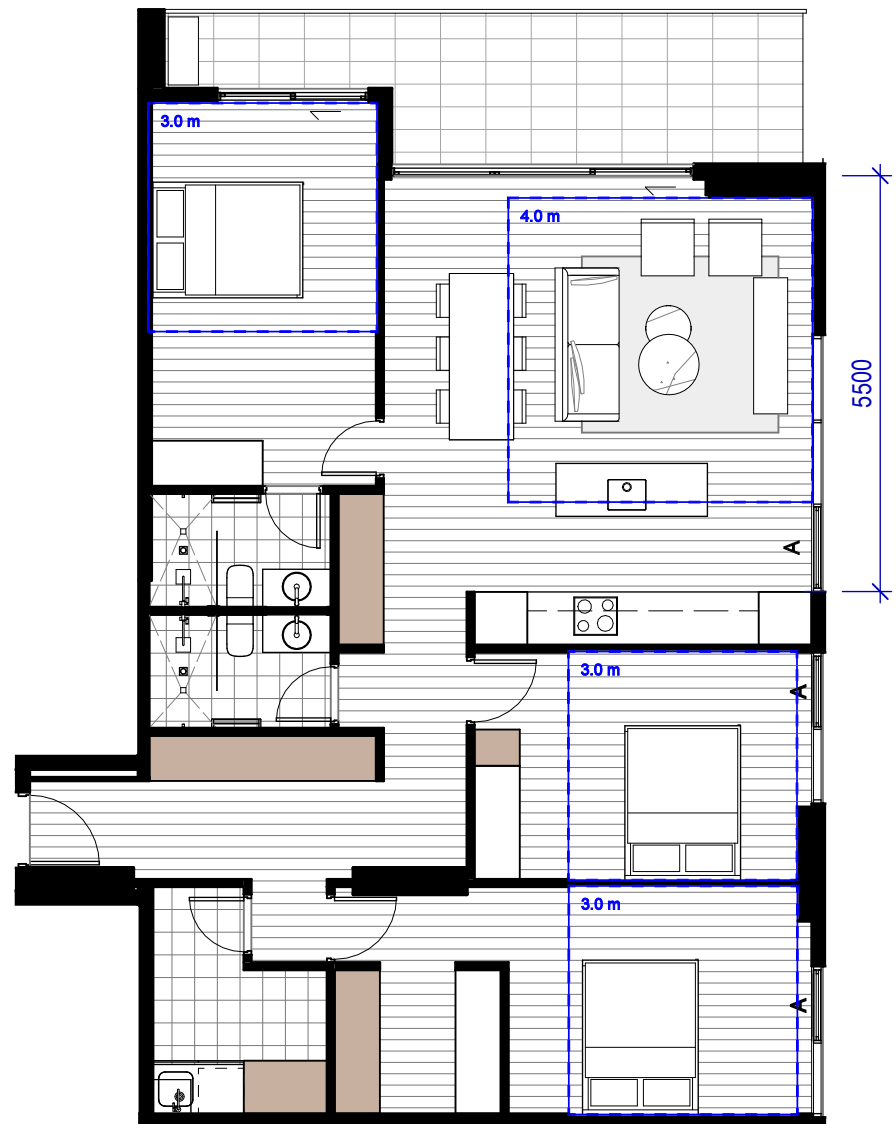


7 3B_6_04_VM
SCALE 1 : 100

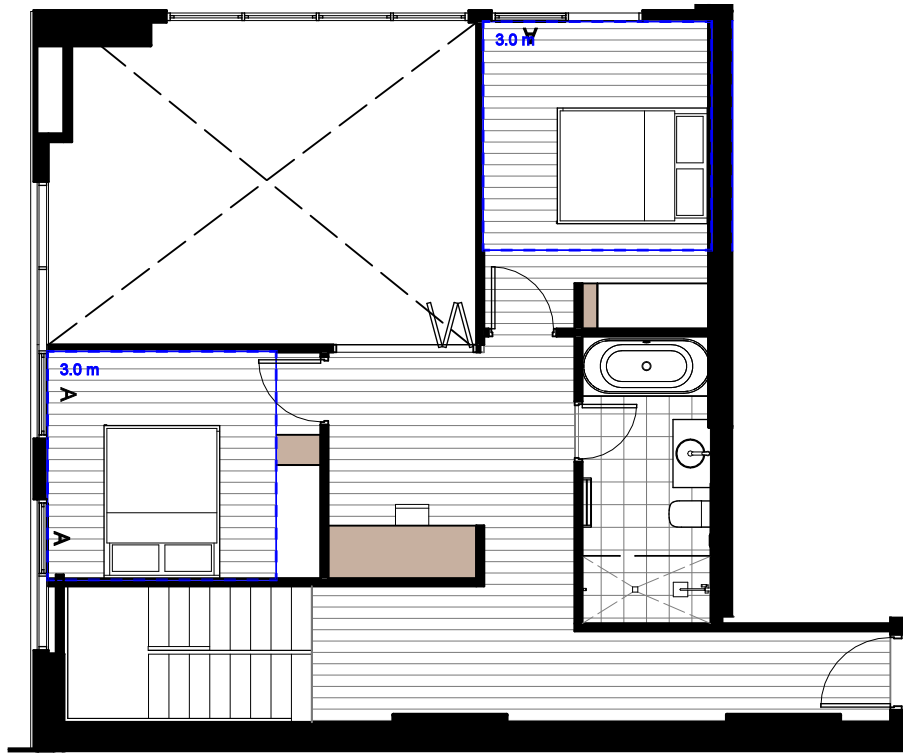

4 3B_6_01_VM Upper
SCALE 1 : 100

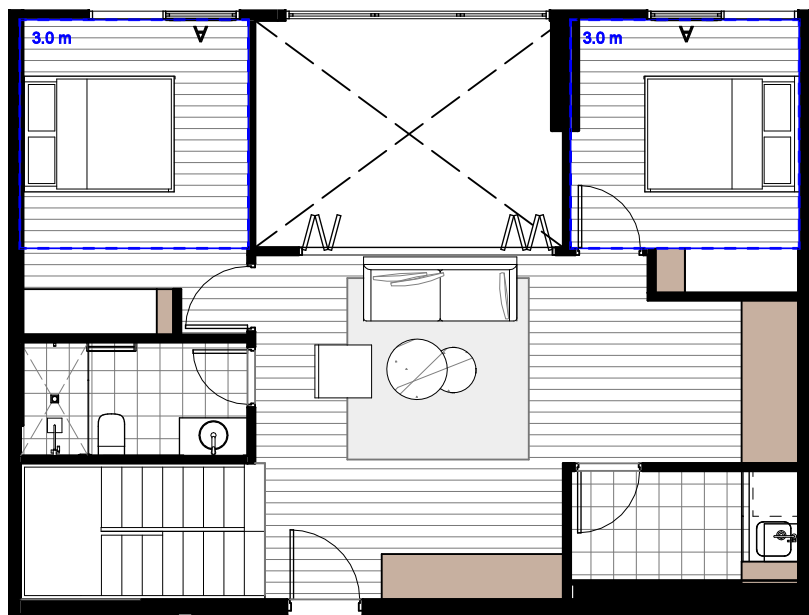

5 3B_6_02_VM Upper
SCALE 1 : 100

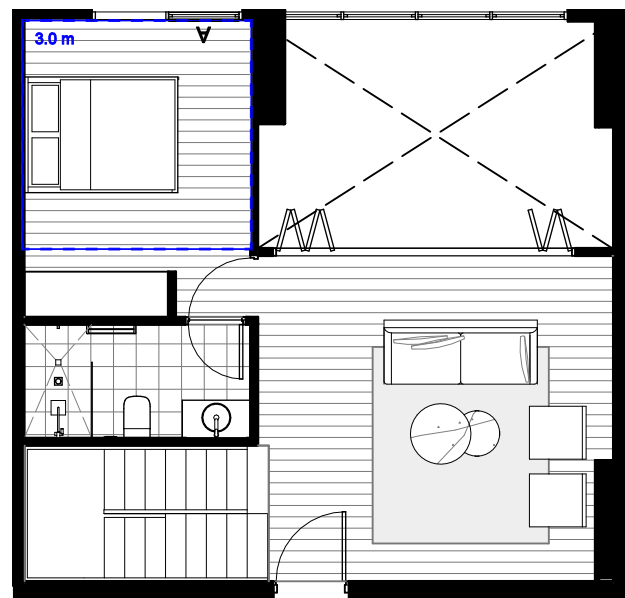


6 3B_6_03_VM Upper
SCALE 1 : 100

3B_6_01_VM			
Name	Area	Storage Volume	Accessibility
3 BED LOWER	83 m²	6.2 m³	
3 BED UPPER	57 m²		
BALC	20 m²		

3B_6_02_VM			
Name	Area	Storage Volume	Accessibility
3 BED UPPER	58 m²	8.1 m³	
3 BED LOWER	54 m²		
BALC	17 m²		


3B_6_03_VM			
Name	Area	Storage Volume	Accessibility
3 BED LOWER	79 m²	5.9 m³	
3 BED UPPER	42 m²		
BALC	25 m²		

3B_6_04_VM			
Name	Area	Storage Volume	Accessibility
3 BED	110 m²	12.5 m³	
BALC	15 m²		

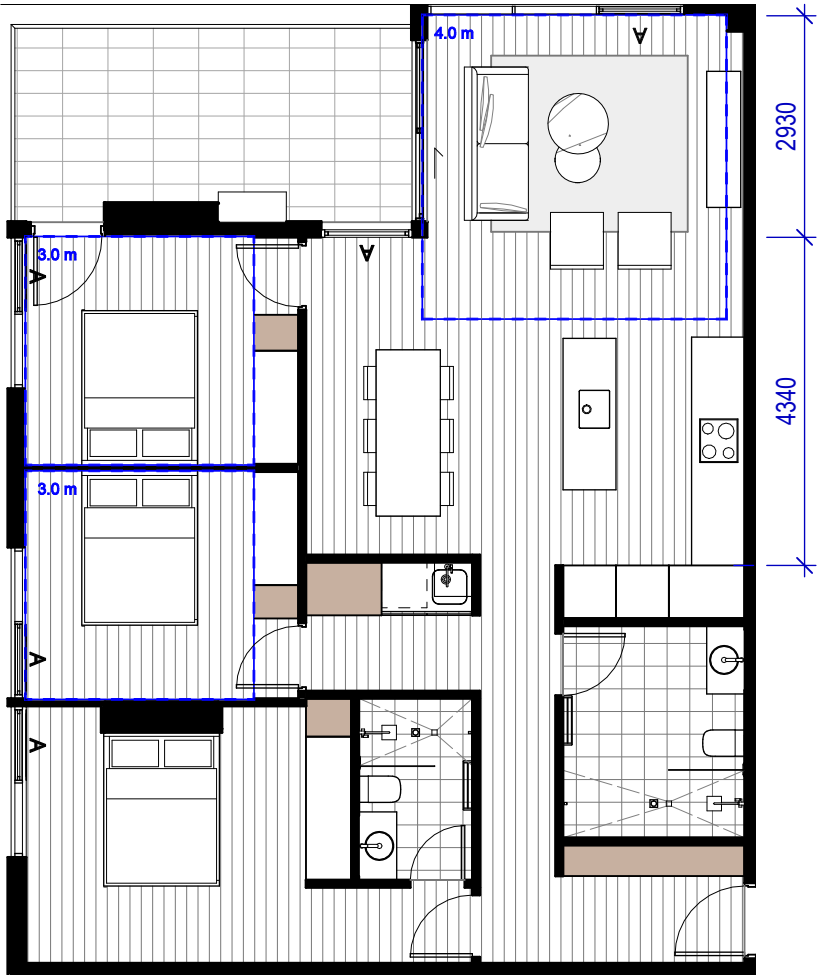

1 3B_6_05_VM
SCALE 1 : 100


3B_6_05_VM			
Name	Area	Storage Volume	Accessibility
3 BED	101 m²	6.1 m³	
BALC	15 m²		

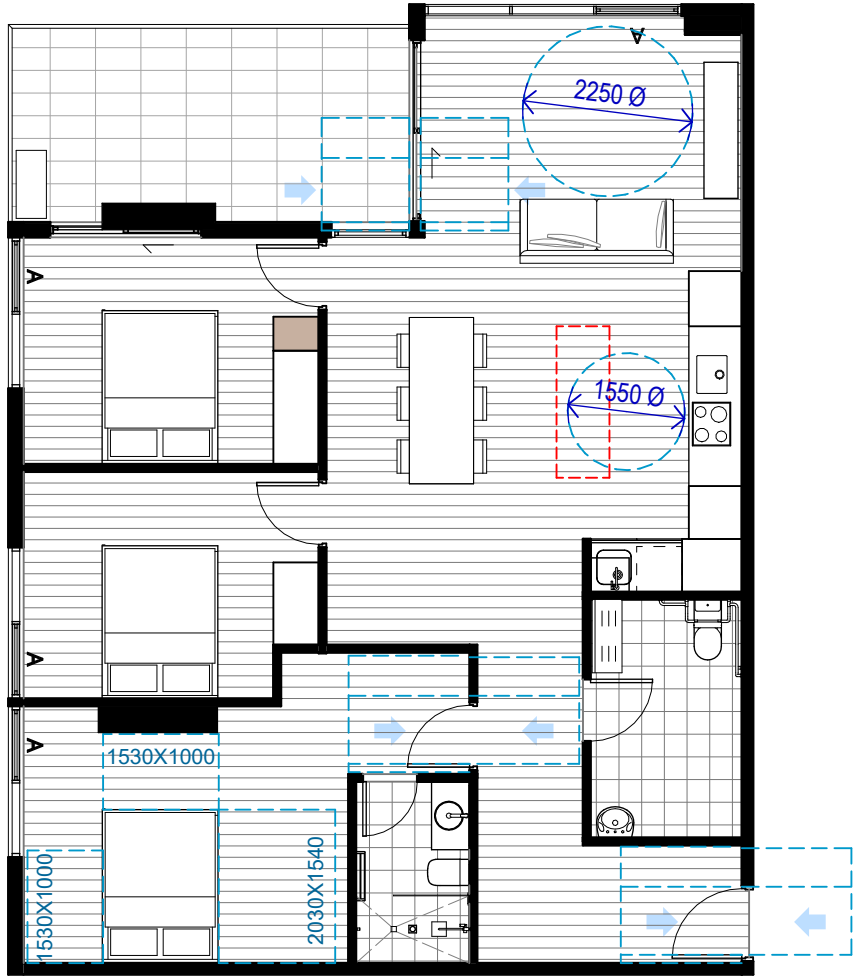

2 3B_6_05_VM Post Adaptable
SCALE 1 : 100

Date generated

2/24/2026 5:32:02 PM



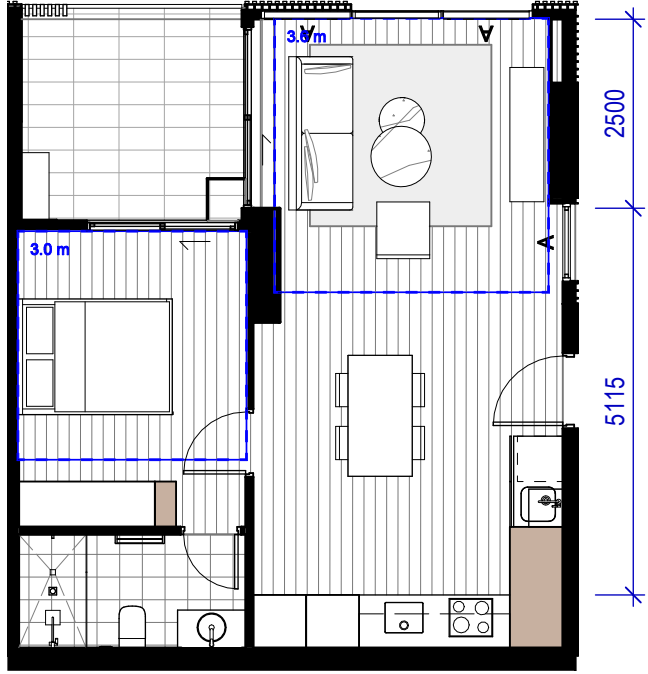


1 1B_7_01_VM
SCALE 1 : 100

1B_7_01_VM			
Name	Area	Storage Volume	Accessibility
1 BED	50 m²	3.1 m³	
BALC	8 m²		

Recent revision history				Notes
#	Status	Description	Date	
A		SSDA Submission	08/11/24	Copyright © Woods Bagot 2018 All Rights Reserved No material may be reproduced without prior permission
B		SSDA Submission Update	20/11/24	
C		SSDA RTS Submission	04/09/25	Contractor must verify all dimensions on site before commencing work or preparing shop drawings.
D		SSDA RTS Submission	19/09/25	
E		SSDA RTS Submission	25/02/26	Do not scale drawings.

Project		Issuer		Sheet title	
Crescent Parklands		W-B WOODS BAGOT		Building 7 Unit Layouts 1 Bedroom	
Client		Project number		Sheet number	
Tiberius (Holroyd) Pty Ltd (as trustee for the Holroyd Unit Trust)		121784		CP-AR - 3-8171	
		Size check		Revision	
		25mm		E	
Checked		Approved		Status	
OR		DS		For Information	
		Sheet size		Scale	
		A1		1 : 100	

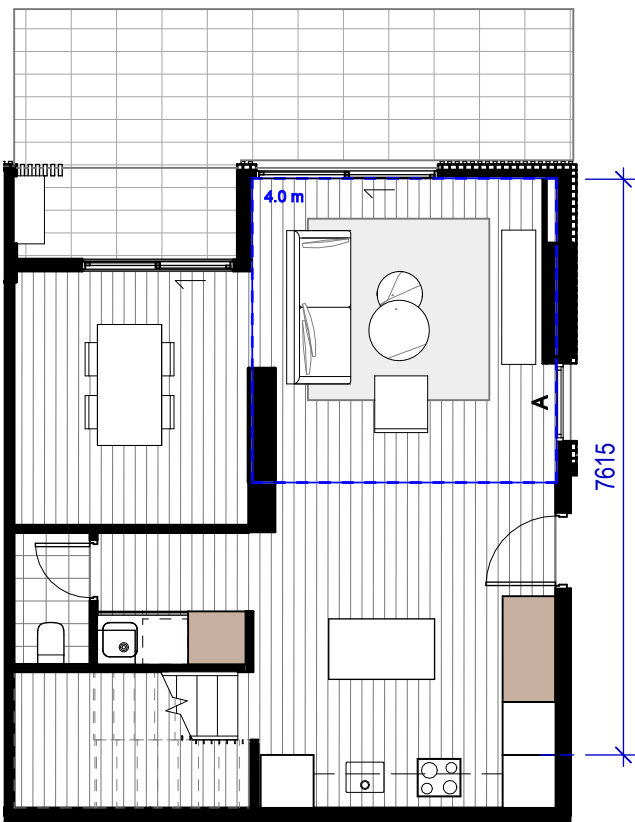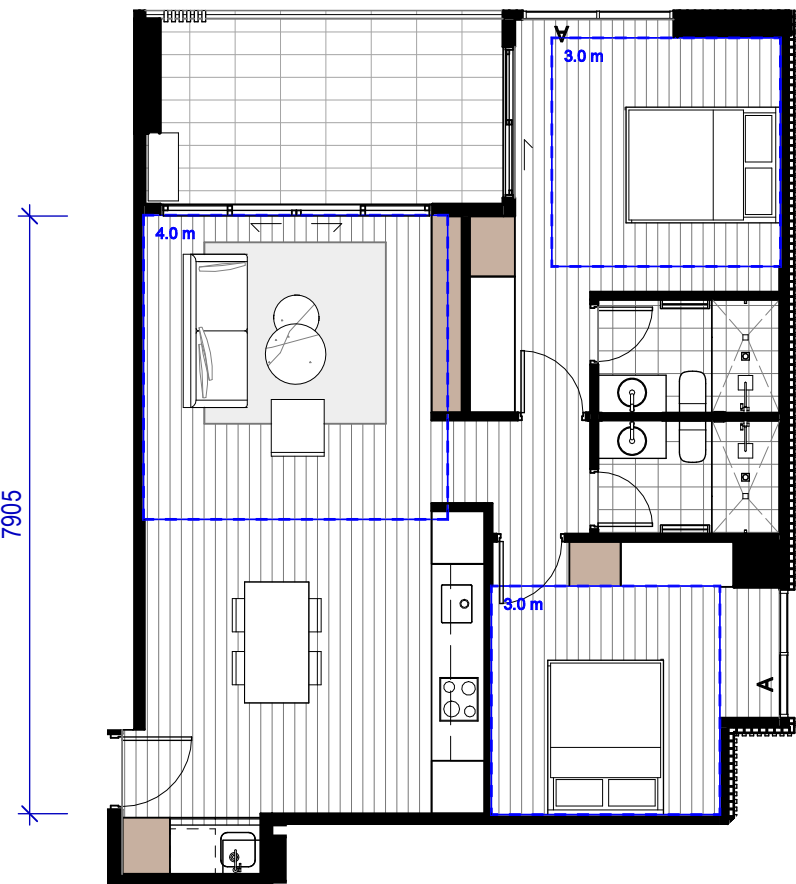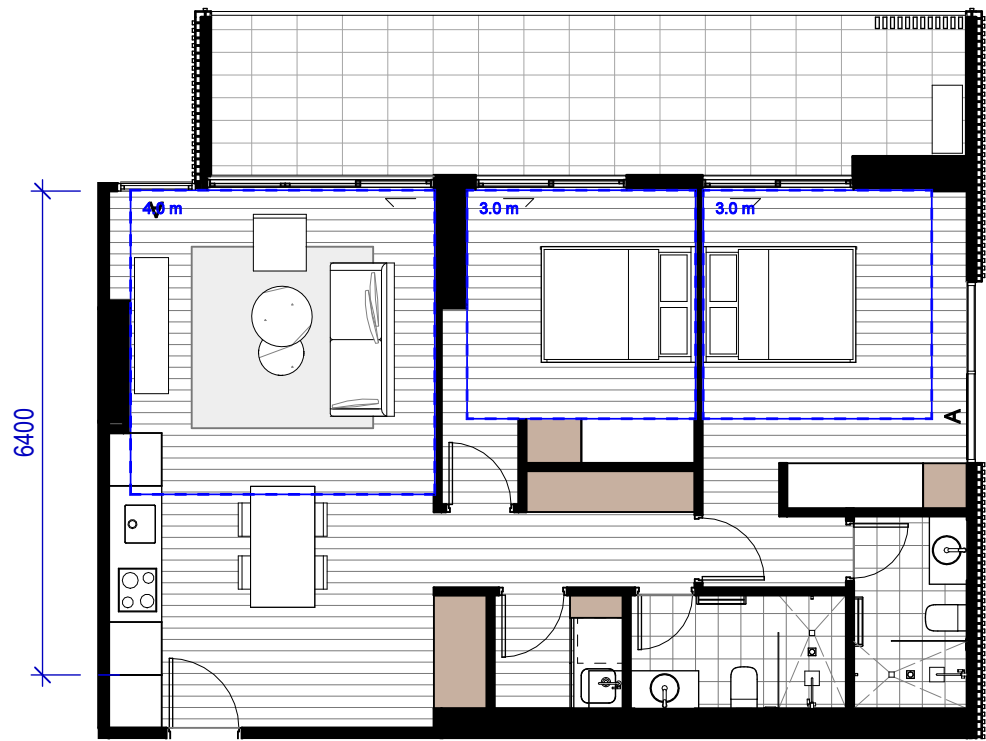

5 2B_7_01_VM
SCALE 1 : 100

2B_7_01_VM			
Name	Area	Storage Volume	Accessibility
2 BED	76 m²	7.8 m³	
BALC	21 m²		




2 2B_7_02_VM
SCALE 1 : 100

2B_7_02_VM			
Name	Area	Storage Volume	Accessibility
2 BED	77 m²	5.9 m³	
BALC	10 m²		

3 2B_7_03_VM
SCALE 1 : 100

2B_7_03_VM			
Name	Area	Storage Volume	Accessibility
2 BED	75 m²	5.8 m³	
BALC	11 m²		

7 2B_7_06_VM Lower
SCALE 1 : 100

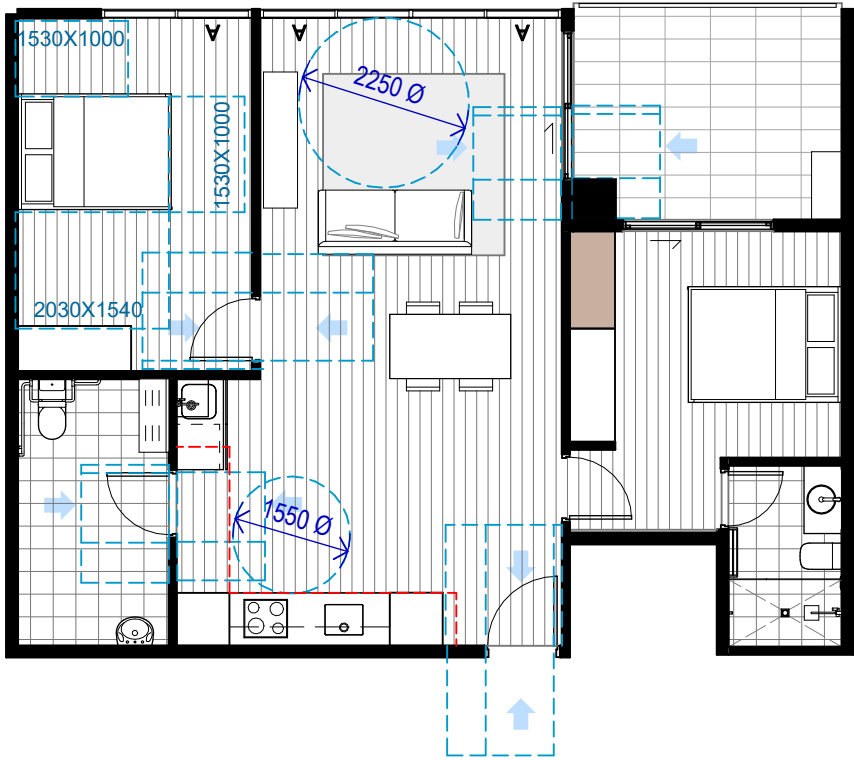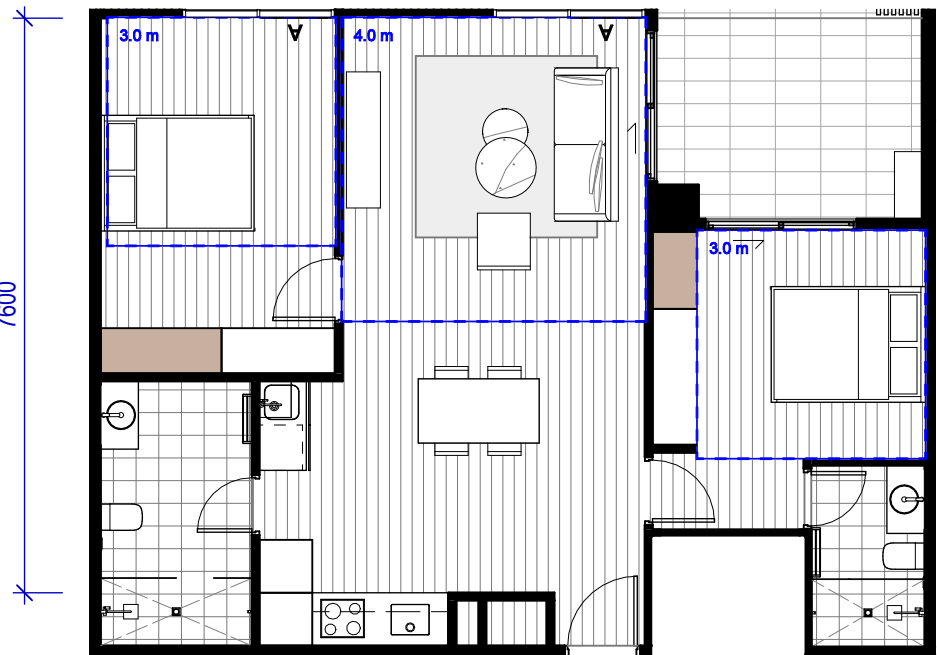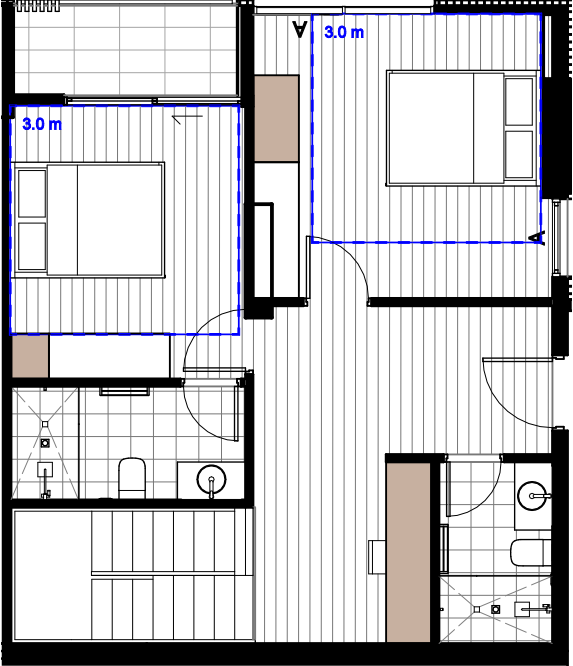

4 2B_7_04_VM
SCALE 1 : 100

2B_7_04_VM			
Name	Area	Storage Volume	Accessibility
2 BED	76 m²	9.2 m³	
BALC	10 m²		

1 2B_7_05_VM
SCALE 1 : 100

2B_7_05_VM			
Name	Area	Storage Volume	Accessibility
2 BED	75 m²	3.8 m³	
BALC	10 m²		


6 2B_7_05_VM Post Adaptable
SCALE 1 : 100

8 2B_7_06_VM Upper
SCALE 1 : 100

2B_7_06_VM			
Name	Area	Storage Volume	Accessibility
BALC	128 m²	8.0 m³	
2 BED LOWER	54 m²		
2 BED UPPER	53 m²		
BALC	4 m²		


Date generated

2/24/2026 5:35:29 PM

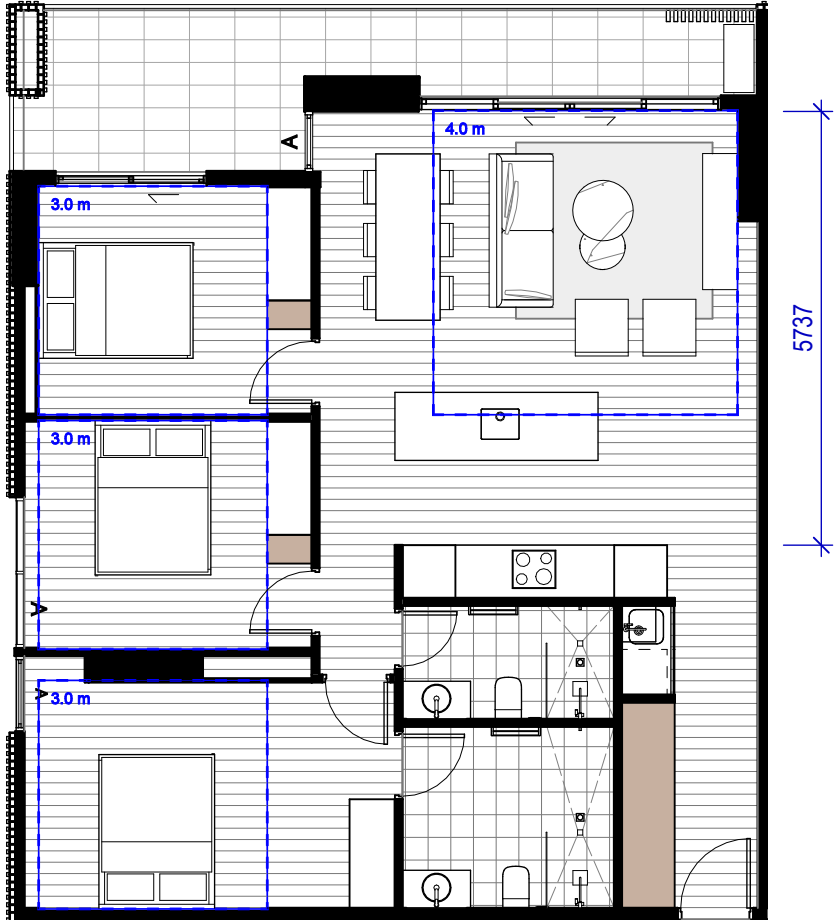

1 3B_7_01_VM
SCALE 1 : 100

3B_7_01_VM			
Name	Area	Storage Volume	Accessibility
3 BED	95 m²	5.7 m³	
BALC	15 m²		

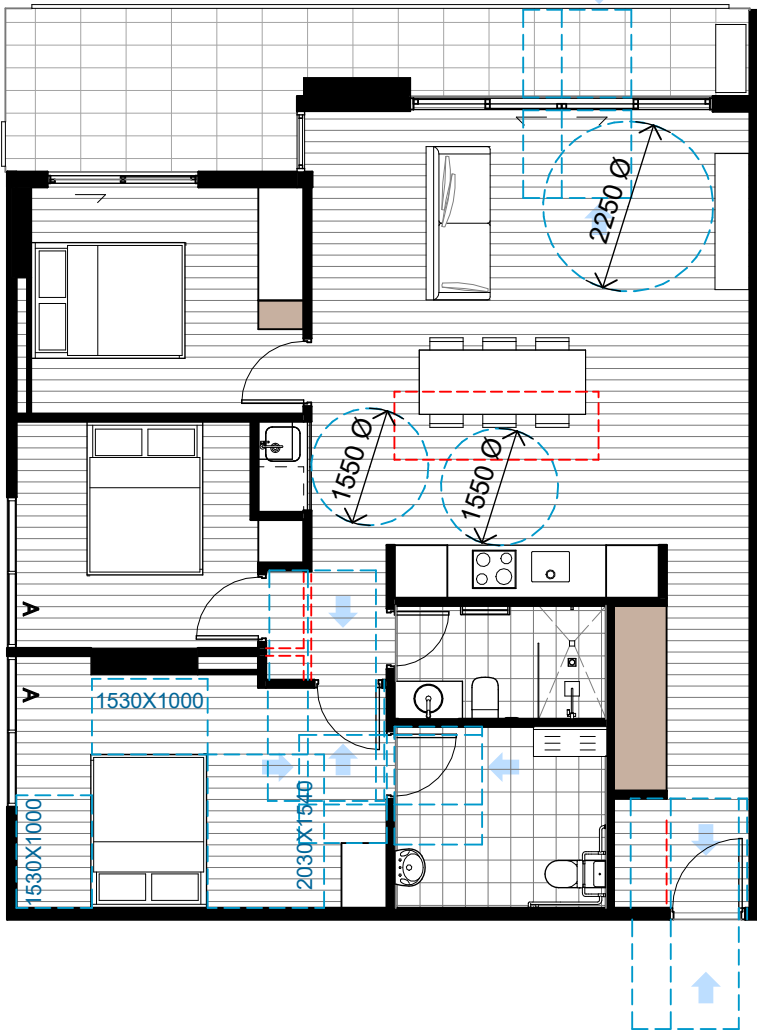

2 3B_7_01_VM Post Adaptable
SCALE 1 : 100

3B_7_01_VM Post Adaptable			
Name	Area	Storage Volume	Accessibility
3 BED	97 m²	4.66 m³	
BALC	15 m²		

Project

Crescent Parklands

Client

Tiberius (Holroyd) Pty Ltd (as trustee for the Holroyd Unit Trust)

Issuer

W-B
WOODS BAGOT

Project number

121784

Size check

25mm

Checked

OR

Approved

DS

Sheet size

A1

Scale

As indicated

Sheet title

Building 7 Unit Layouts 3 Bedrooms

Sheet number

CP-AR - 3-8173

Revision

E

Status

For Information

Date generated

2/24/2026 5:35:33 PM