



LEGEND

- DIFFERENCE IN DEEP SOIL BETWEEN MOD 3 & MOD 5
- MOD 5 LANDSCAPE AREAS

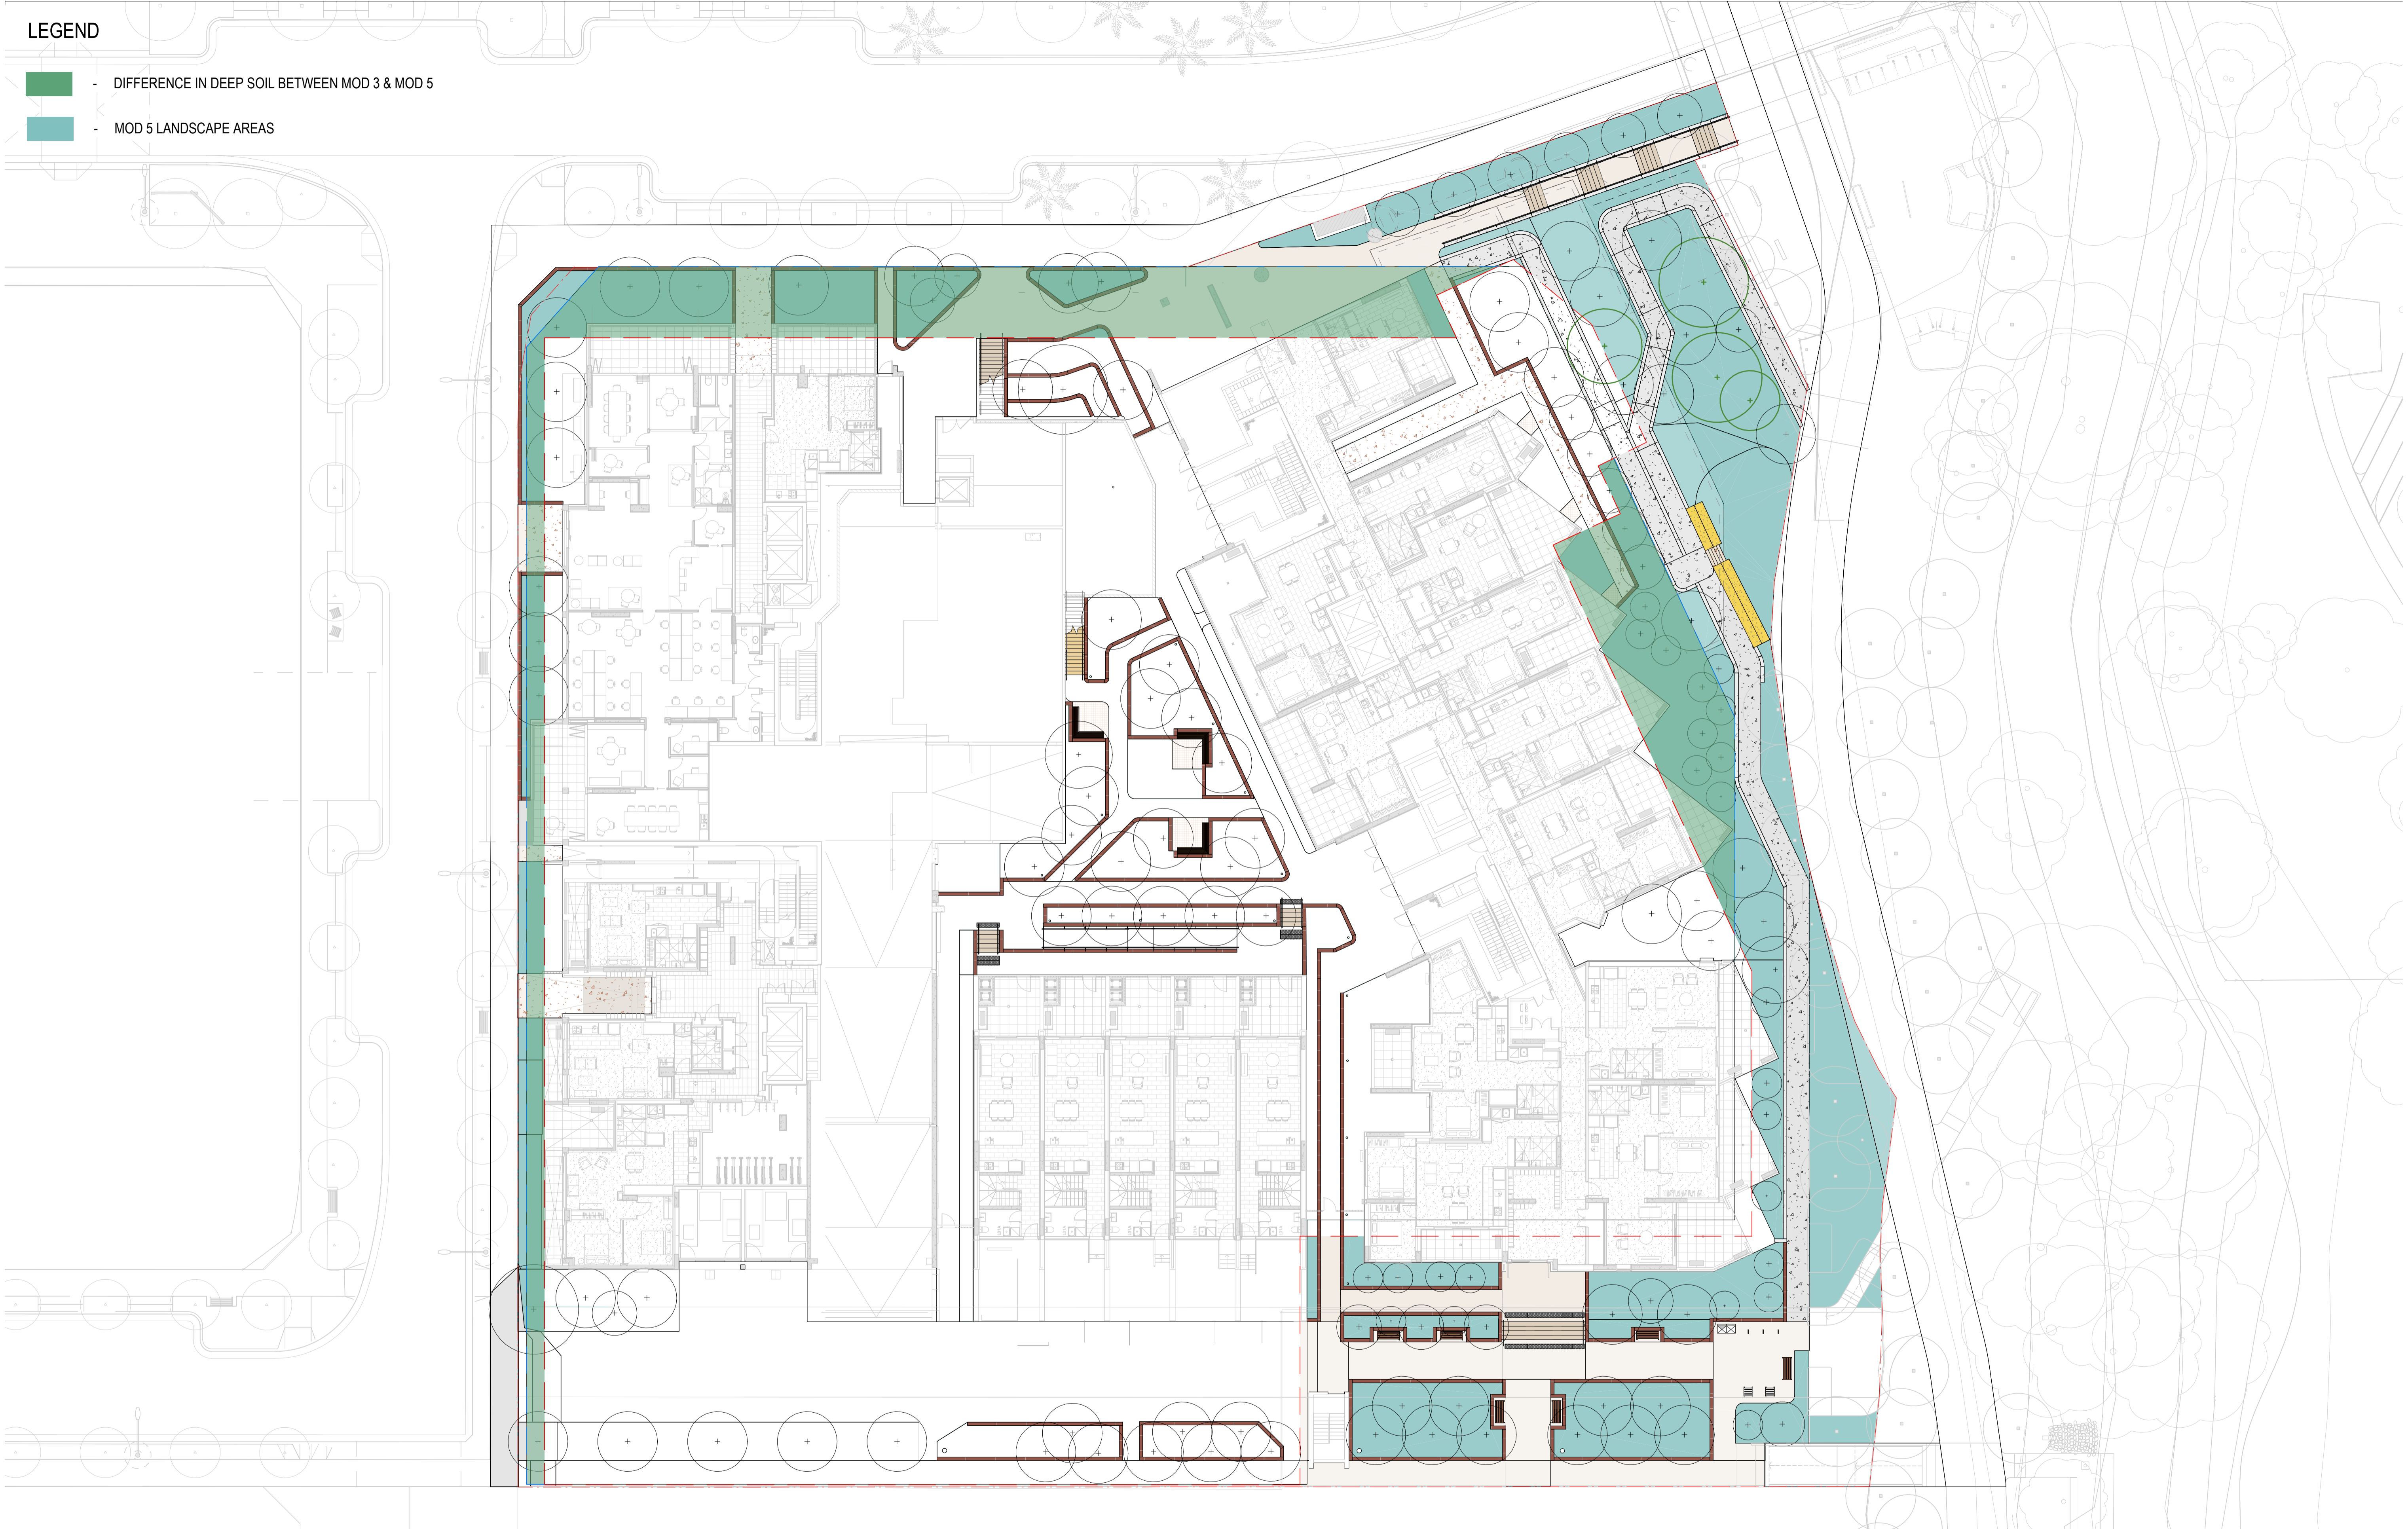

FOR INFORMATION

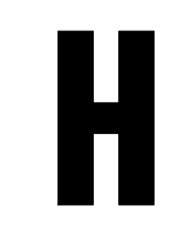


CONSULTANT



Hassell LTD ABN:24 007 711 435
 Level 2, Pier 8/9,23 Hickson Rd
 Sydney NSW 2000 Australia
 T +61 2 9101 2000
 F +61 2 9101 2100
 sydney@hassellstudio.com
 Nominated Architects NSW:
 Tony Grist 5350
 Glenn Scott 6842
 Ross de la Motte 7398

Hassell

REFERENCE

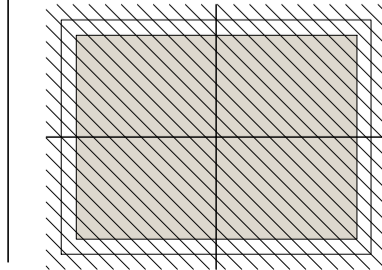

NORTH

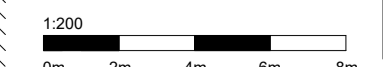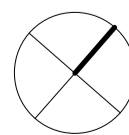

NOTES

1. Do not scale drawing. Written dimensions govern
 2. All dimensions are in millimeters unless noted otherwise
 3. All dimensions shall be verified on site before proceeding with the work. Hassell shall be notified in writing of any discrepancies.
 4. This drawing must be read in conjunction with all relevant contracts, specifications and drawings
- This drawing is an uncontrolled copy. Unless noted otherwise
 © Copyright of this drawing is vested in Hassell Ltd.

REV DESCRIPTION

REV	DESCRIPTION	DATE

CLIENT

FRASERS PROPERTY

PROJECT
 LOT C4 MIDTOWN
 EPPING ROAD, MACQUARIE PARK

STATUS

DRAWING TITLE
 DEEP SOIL DIFFERENCE MOD 3


REVIEWED

	SCALE @ A1 1 : 200
APPROVED	PROJECT NO. 012092
	REV NO.
DRAWING NO. DG_0011	

LEGEND

LANDSCAPE AREA - GROUND & FIRST FLOOR 1,779m²

TOTAL LANDSCAPE AREA - GROUND, FIRST FLOOR & ROOF 1,879m²

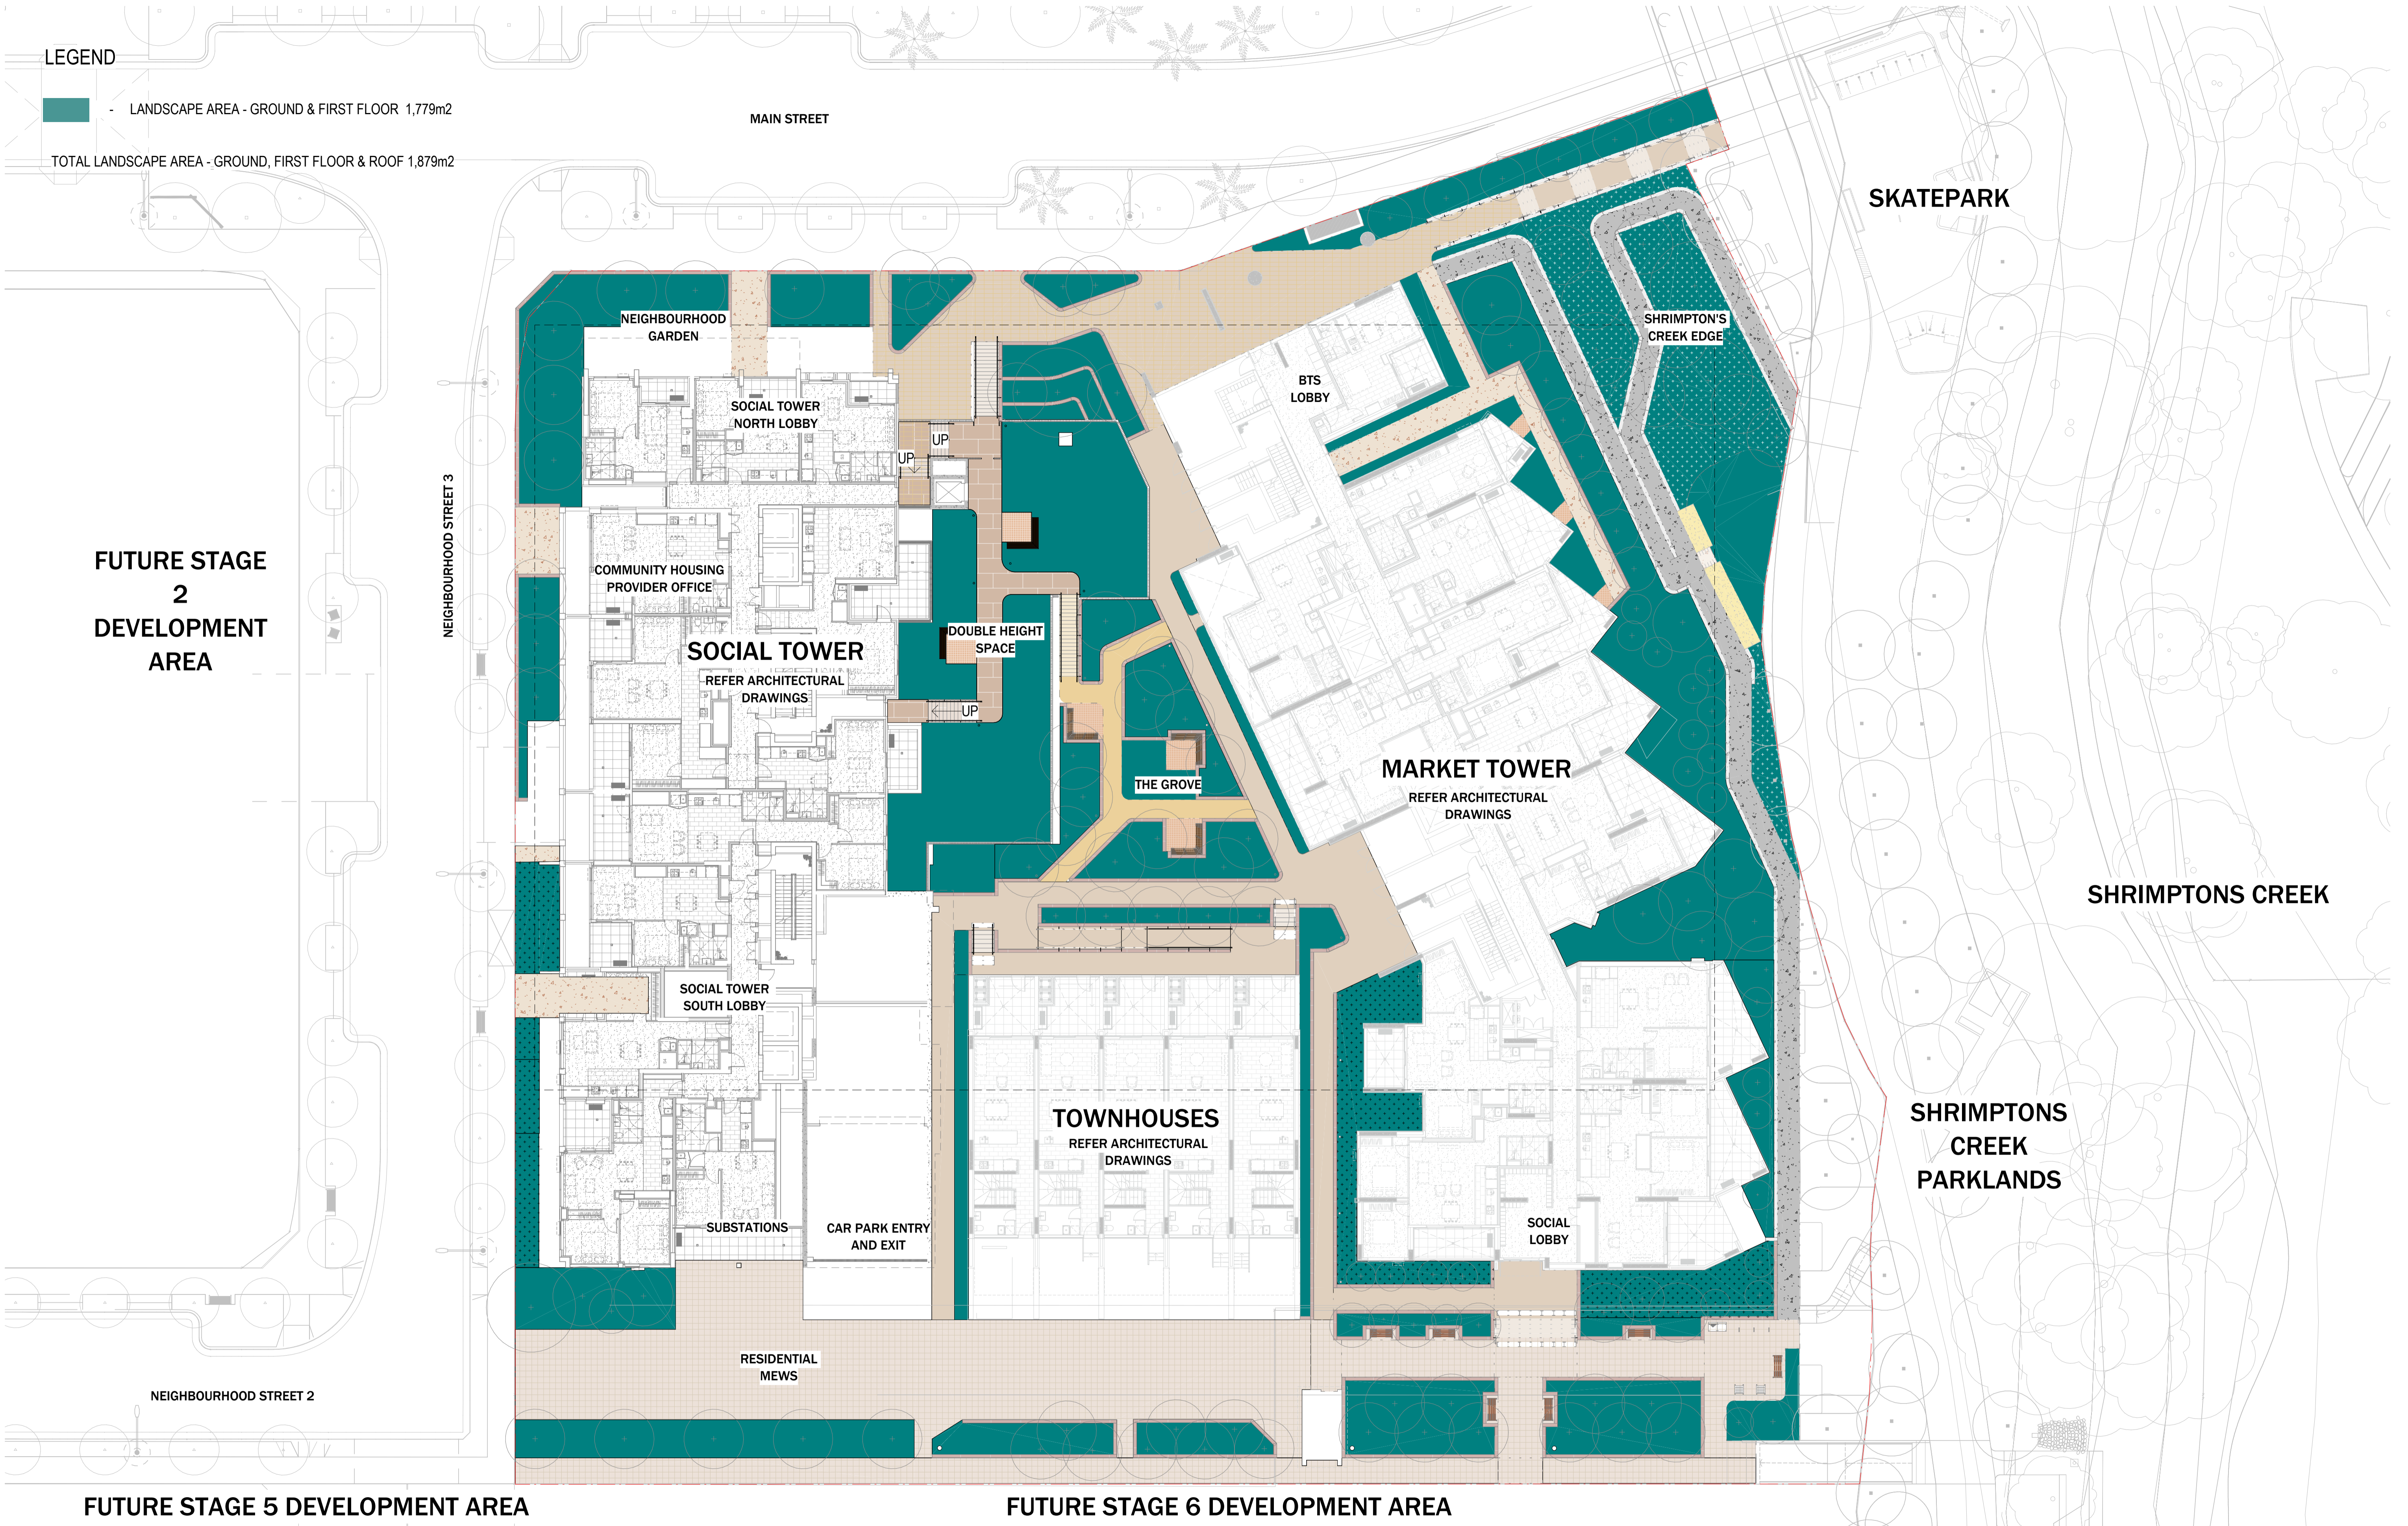


FUTURE STAGE
2
DEVELOPMENT
AREA

FUTURE STAGE 5 DEVELOPMENT AREA

FUTURE STAGE 6 DEVELOPMENT AREA

FOR INFORMATION

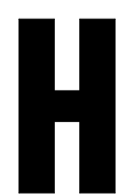


CONSULTANT


Hassell

Hassell LTD ABN 24 007 711 435
Level 2, Pier 8/9, 23 Hickson Rd
Sydney NSW 2000 Australia
T +61 2 9101 2000
F +61 2 9101 2100
sydney@hassellstudio.com
Nominated Architects NSW:
Tony Grist 5350
Glenn Scott 6842
Ross de la Motte 7398

REFERENCE

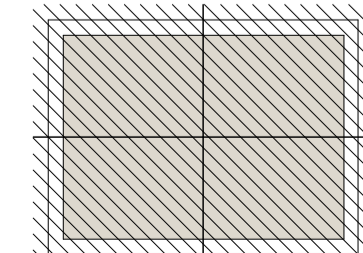

NORTH

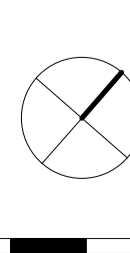

NOTES

1. Do not scale drawing. Written dimensions govern
 2. All dimensions are in millimeters unless noted otherwise
 3. All dimensions shall be verified on site before proceeding with the work. Hassell shall be notified in writing of any discrepancies.
 4. This drawing must be read in conjunction with all relevant contracts, specifications and drawings
- This drawing is an uncontrolled copy. Unless noted otherwise
© Copyright of this drawing is vested in Hassell Ltd.

REV DESCRIPTION

DATE

CLIENT

FRASERS PROPERTY

PROJECT
LOT C4 MDTOWN
EPPING ROAD, MACQUARIE PARK

STATUS

DRAWING TITLE
LANDSCAPE AREA - GROUND & FIRST
FLOOR

REVIEWED

-

DRAWING NO.
DG_0012

SCALE @ A1

1 : 200

PROJECT NO.

012092

REV NO.

LEGEND

 - LANDSCAPE AREA - ROOFTOPS 100m2

TOTAL LANDSCAPE AREA - GROUND, FIRST FLOOR & ROOF 1,879m2




CONSULTANT


Hassell

Hassell LTD ABN:24 007 711 435
 Level 2, Pier 8/9,23 Hickson Rd
 Sydney NSW 2000 Australia
 T +61 2 9101 2000
 F +61 2 9101 2100
 sydney@hassellstudio.com
 Nominated Architects NSW:
 Tony Grist 9350
 Glenn Scott 6842
 Ross de la Motte 7398

REFERENCE

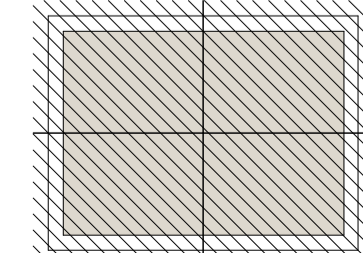

NORTH

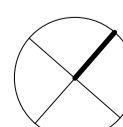

NOTES

1. Do not scale drawing. Written dimensions govern
 2. All dimensions are in millimeters unless noted otherwise
 3. All dimensions shall be verified on site before proceeding with the work. Hassell shall be notified in writing of any discrepancies.
 4. This drawing must be read in conjunction with all relevant contracts, specifications and drawings
- This drawing is an uncontrolled copy. Unless noted otherwise
 © Copyright of this drawing is vested in Hassell Ltd.

REV DESCRIPTION

DATE

CLIENT

FRASERS PROPERTY

PROJECT

LOT C4 MIDTOWN
 EPPING ROAD, MACQUARIE PARK

STATUS

DRAWING TITLE

LANDSCAPE AREA - ROOFTOPS

REVIEWED

-

APPROVED

-

DRAWING NO.

DG_0013

SCALE @ A1

1 : 200

PROJECT NO.

012092

REV NO.