


THIS DOCUMENT NOT TO BE USED FOR CONSTRUCTION UNLESS SIGNED & ISSUED FOR CONSTRUCTION.

16/11/2020 As indicated @ A1 20150 DA203

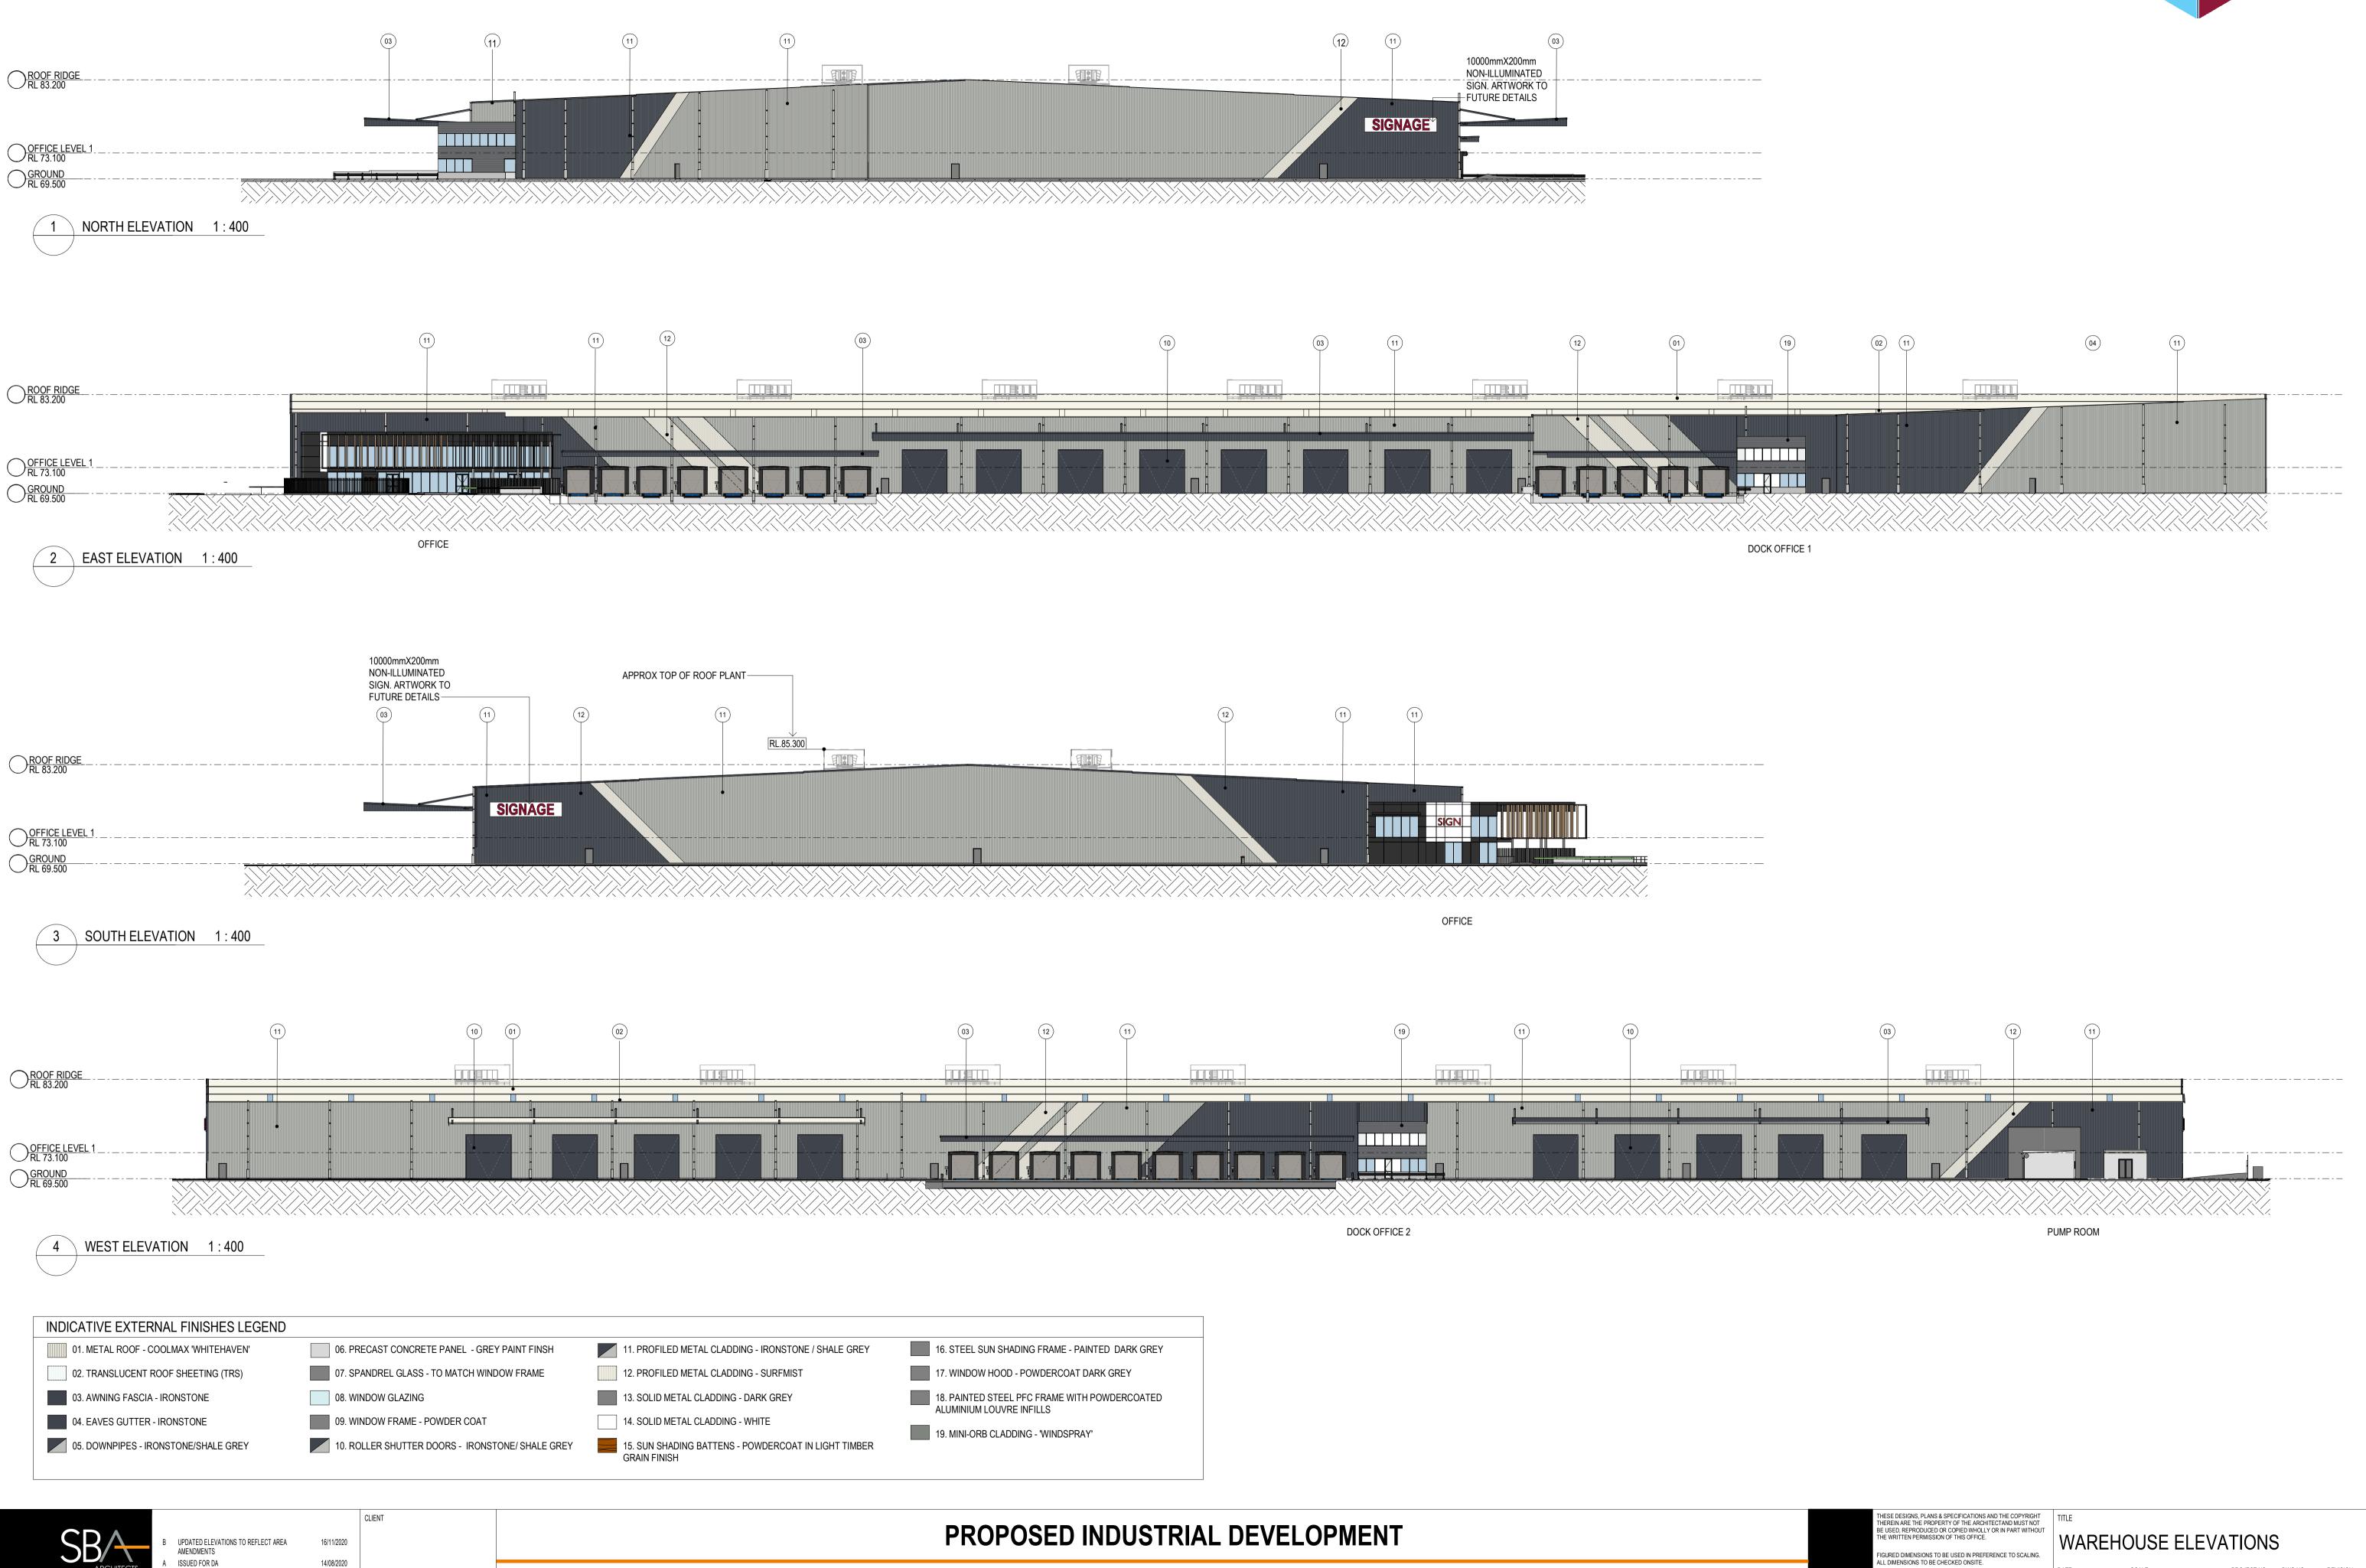

LOT 4, BRINGELLY ROAD, LEPPINGTON, SYDNEY

PRELIMINARY ISSUE

PRELIMINARY ISSUE

DESCRIPTION

06/08/2020

24/07/2020