

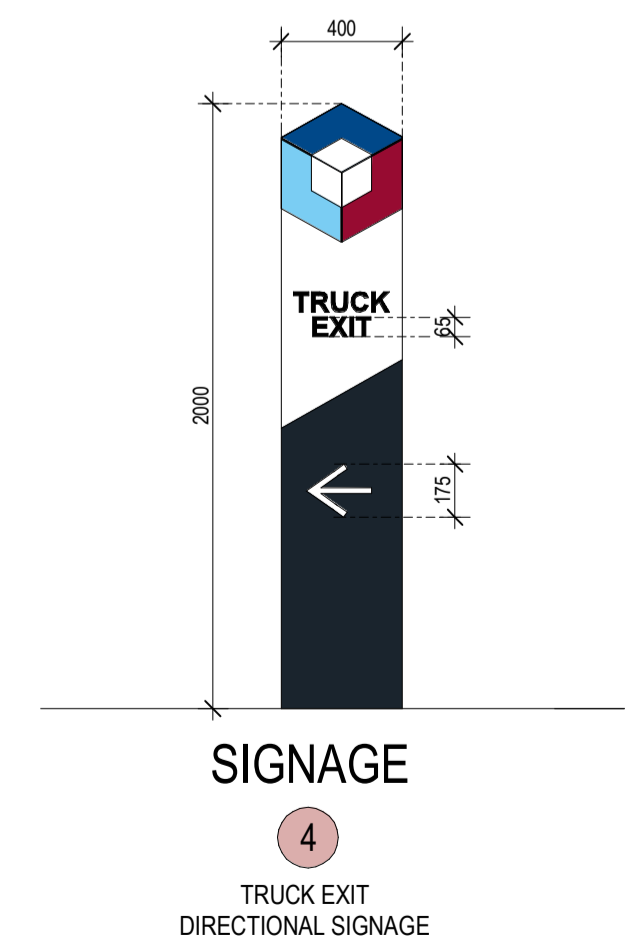
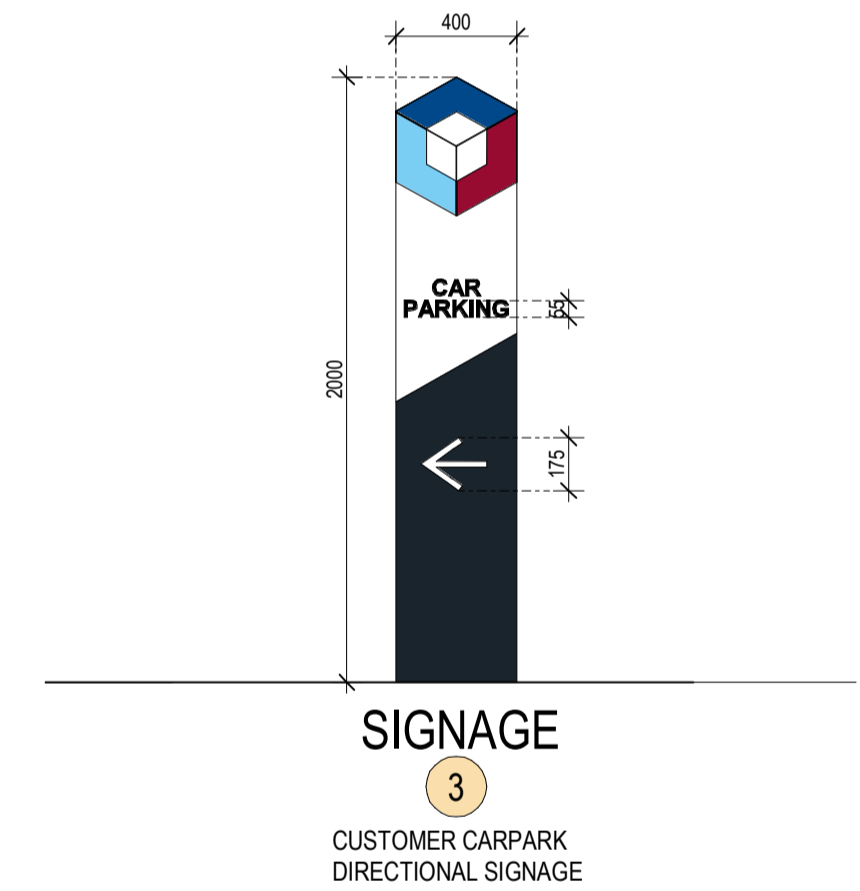
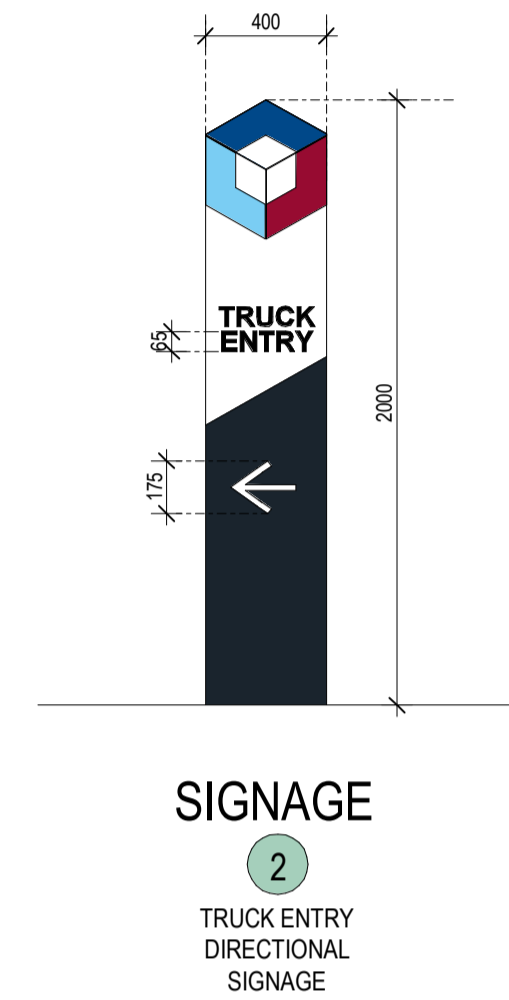


4 SIGNAGE LOCATION PLAN 1 : 750

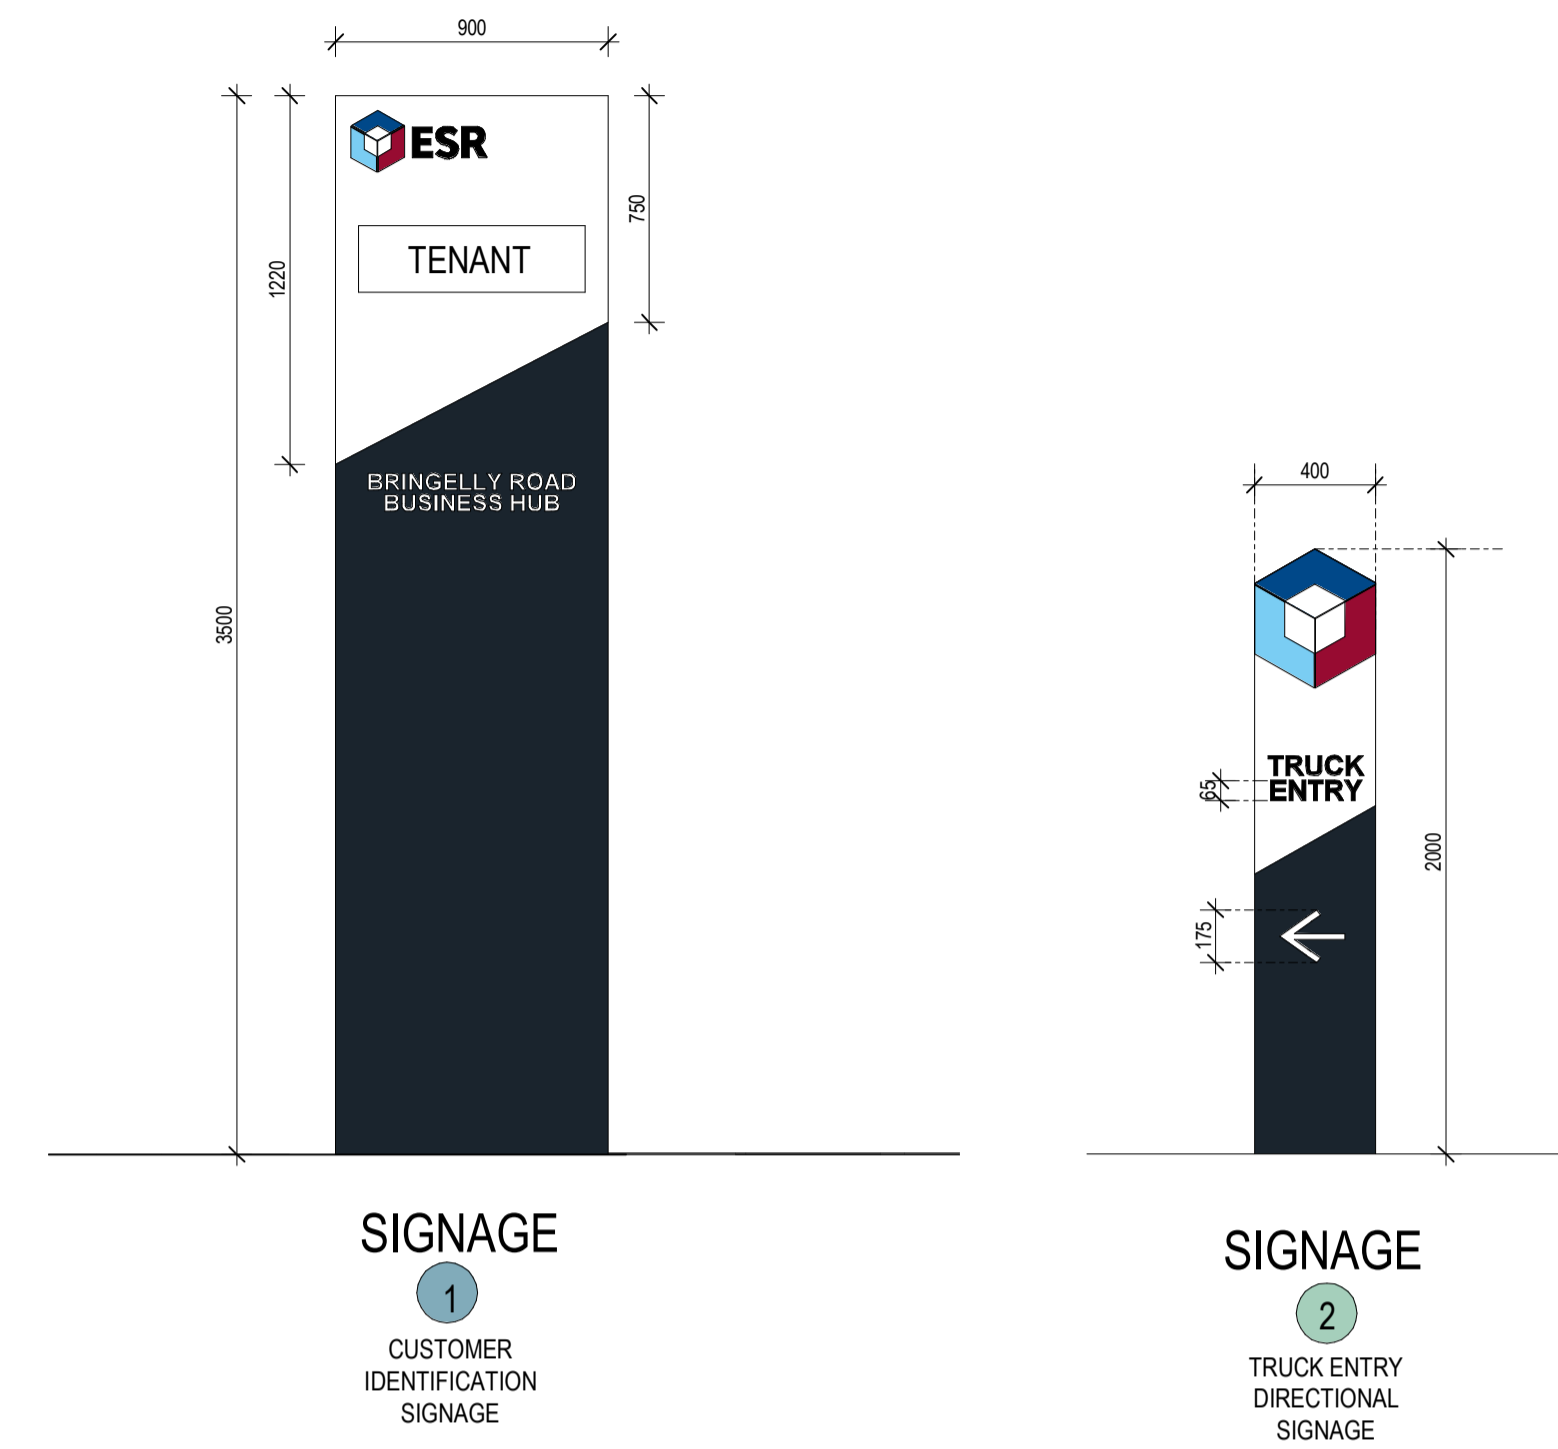

PROPOSED INDUSTRIAL DEVELOPMENT

LOT 4, BRINGELLY ROAD, LEPPINGTON, SYDNEY

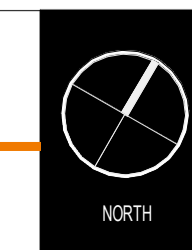

THESE DESIGNS, PLANS & SPECIFICATIONS AND THE COPYRIGHT THEREIN ARE THE PROPERTY OF THE ARCHITECTS AND MUST NOT BE USED, REPRODUCED OR COPIED WHOLLY OR IN PART WITHOUT THE WRITTEN PERMISSION OF THIS OFFICE.
FIGURED DIMENSIONS TO BE USED IN PREFERENCE TO SCALING. ALL DIMENSIONS TO BE CHECKED ON-SITE.
THIS DOCUMENT NOT TO BE USED FOR CONSTRUCTION UNLESS SIGNED & ISSUED FOR CONSTRUCTION.

TITLE		PROJECT NO.		DWG NO.		REVISION	
SIGNAGE PLAN		20150		DA800		B	
DATE	SCALE	PROJECT NO.	DWG NO.	REVISION			
16/11/2020	As indicated @ A1	20150	DA800	B			

Commercial Industrial Residential Retail Interior Design
Phone: 02 9551 9188 Web: www.sbaarch.com.au

#	DESCRIPTION	DATE	CLIENT
B	UPDATED AREAS	16/11/2020	CLIENT
A	ISSUED FOR DA	14/08/2020	
P1	PRELIMINARY ISSUE	29/07/2020	
#	DATE		