



PROJECTIONS BEYOND THE BUILDING ENVELOPE

SSDA SCHEME:

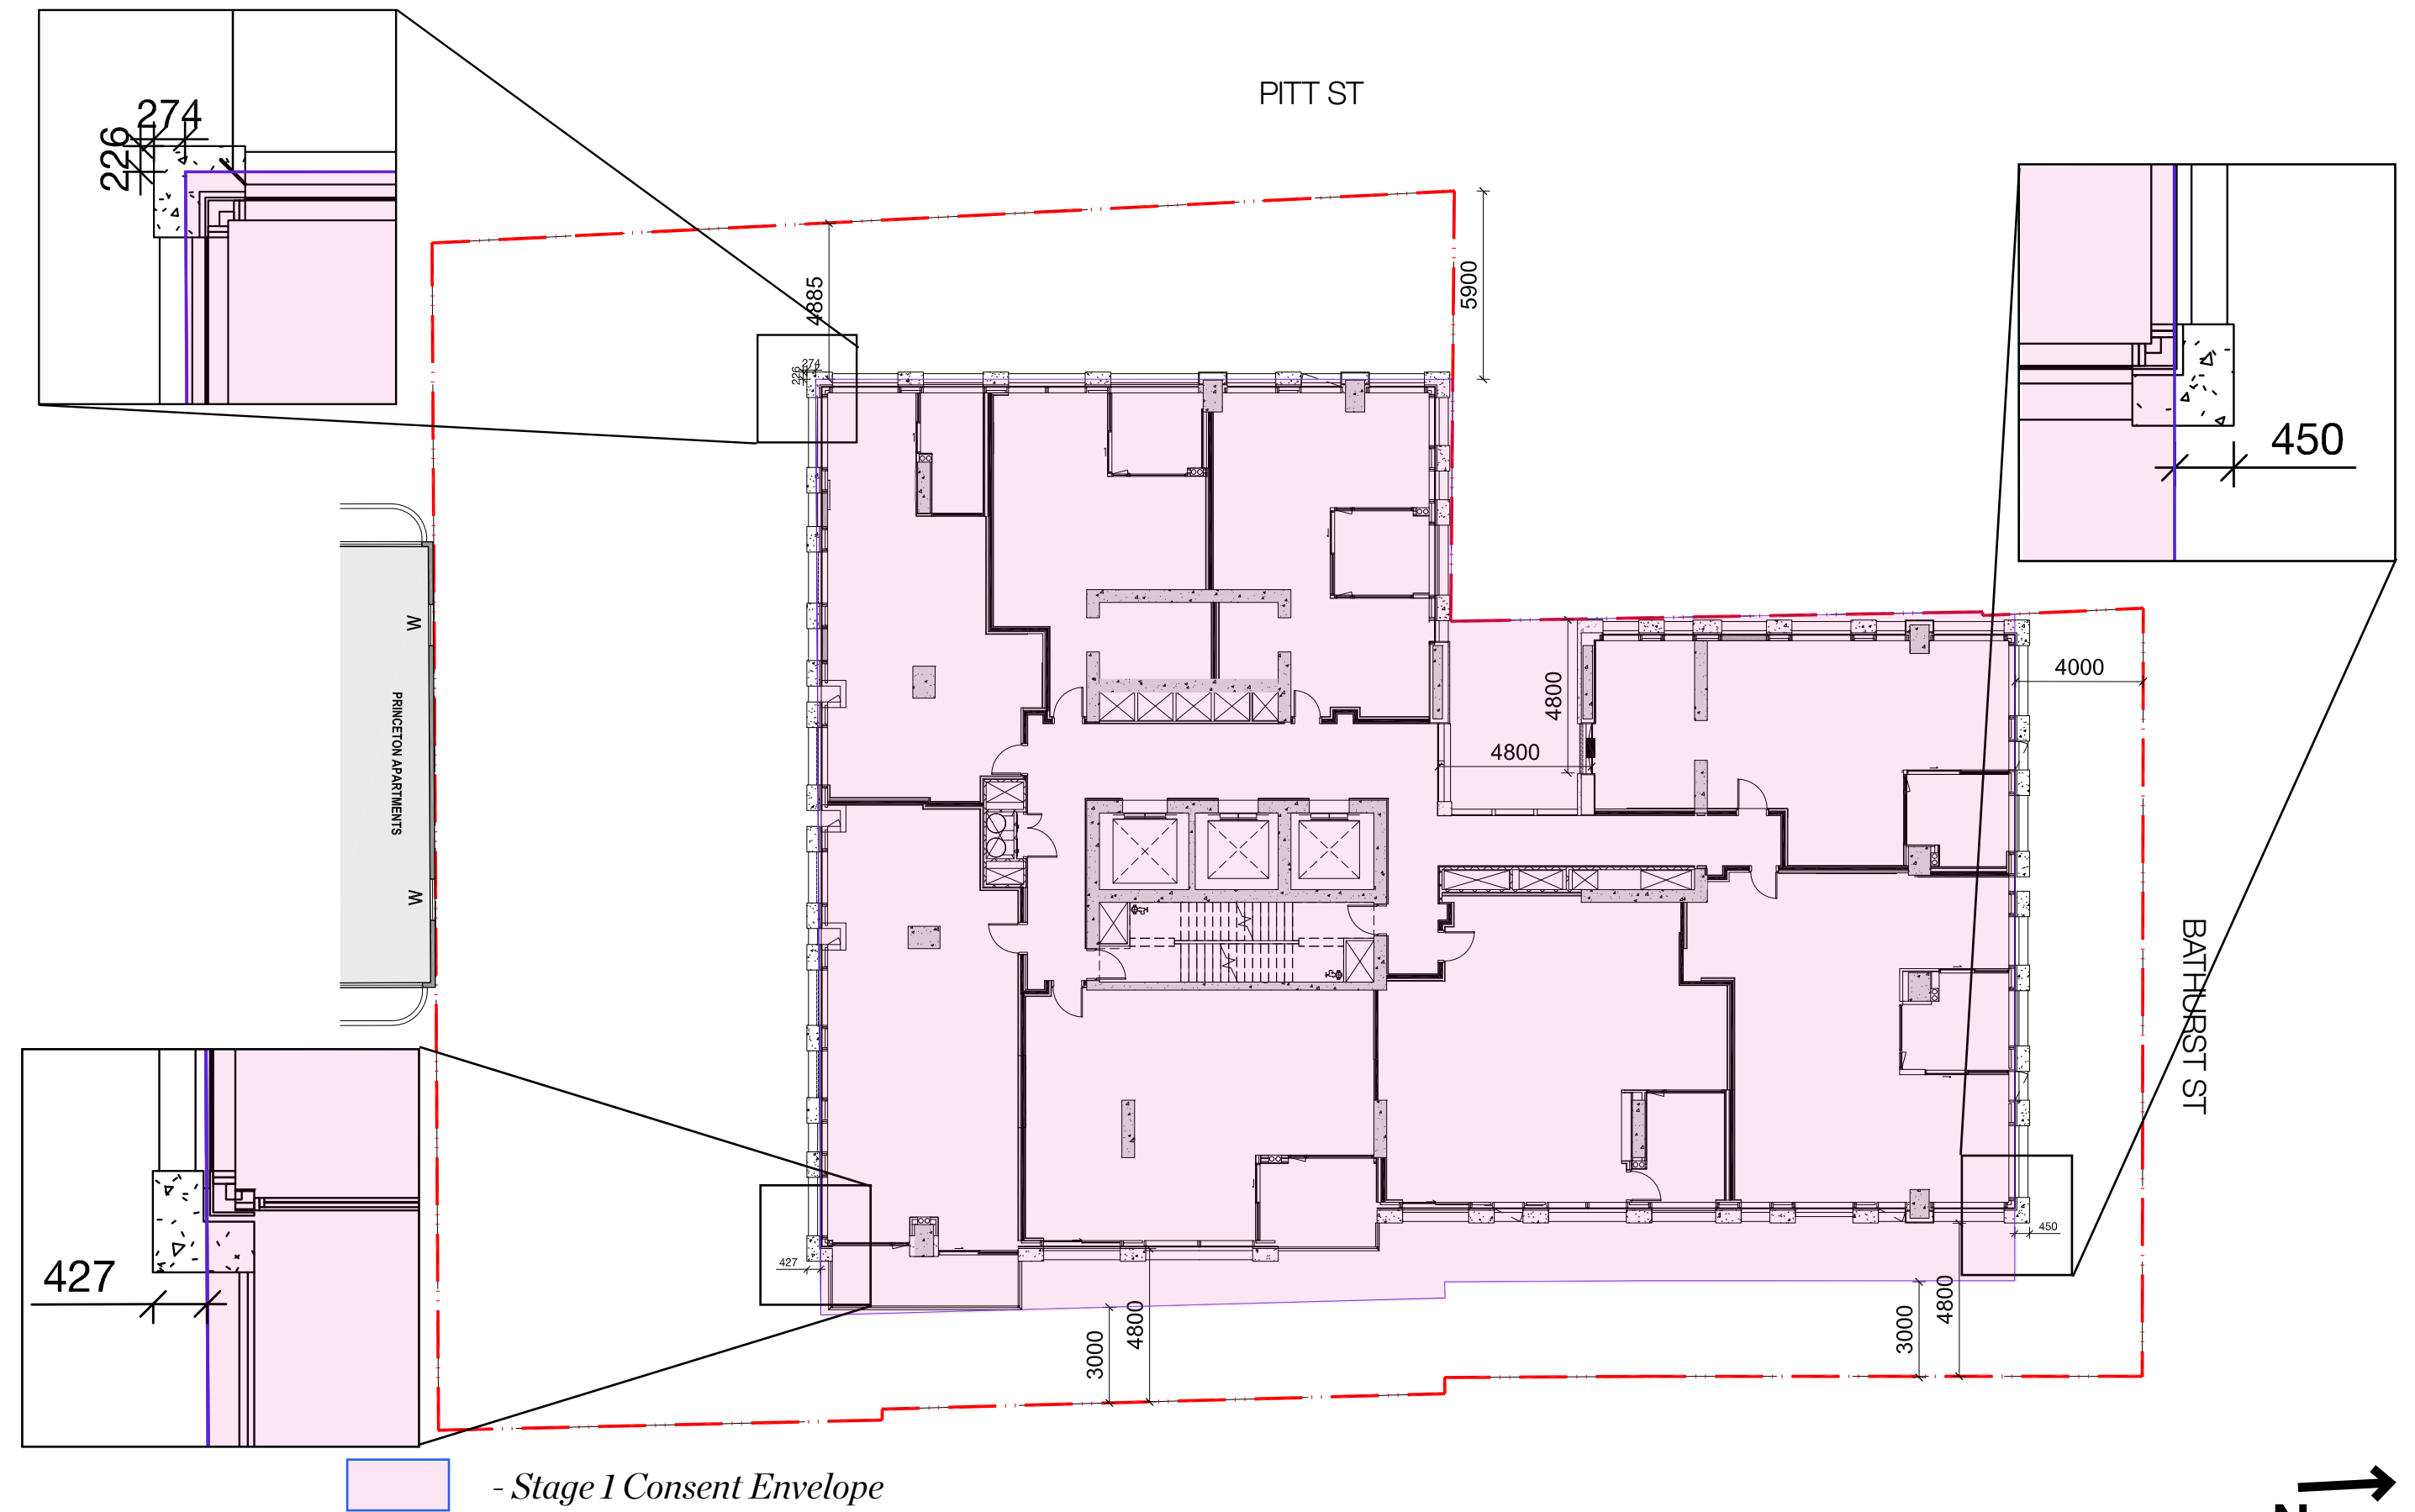

PROJECTIONS BEYOND THE BUILDING ENVELOPE

RTS SCHEME:

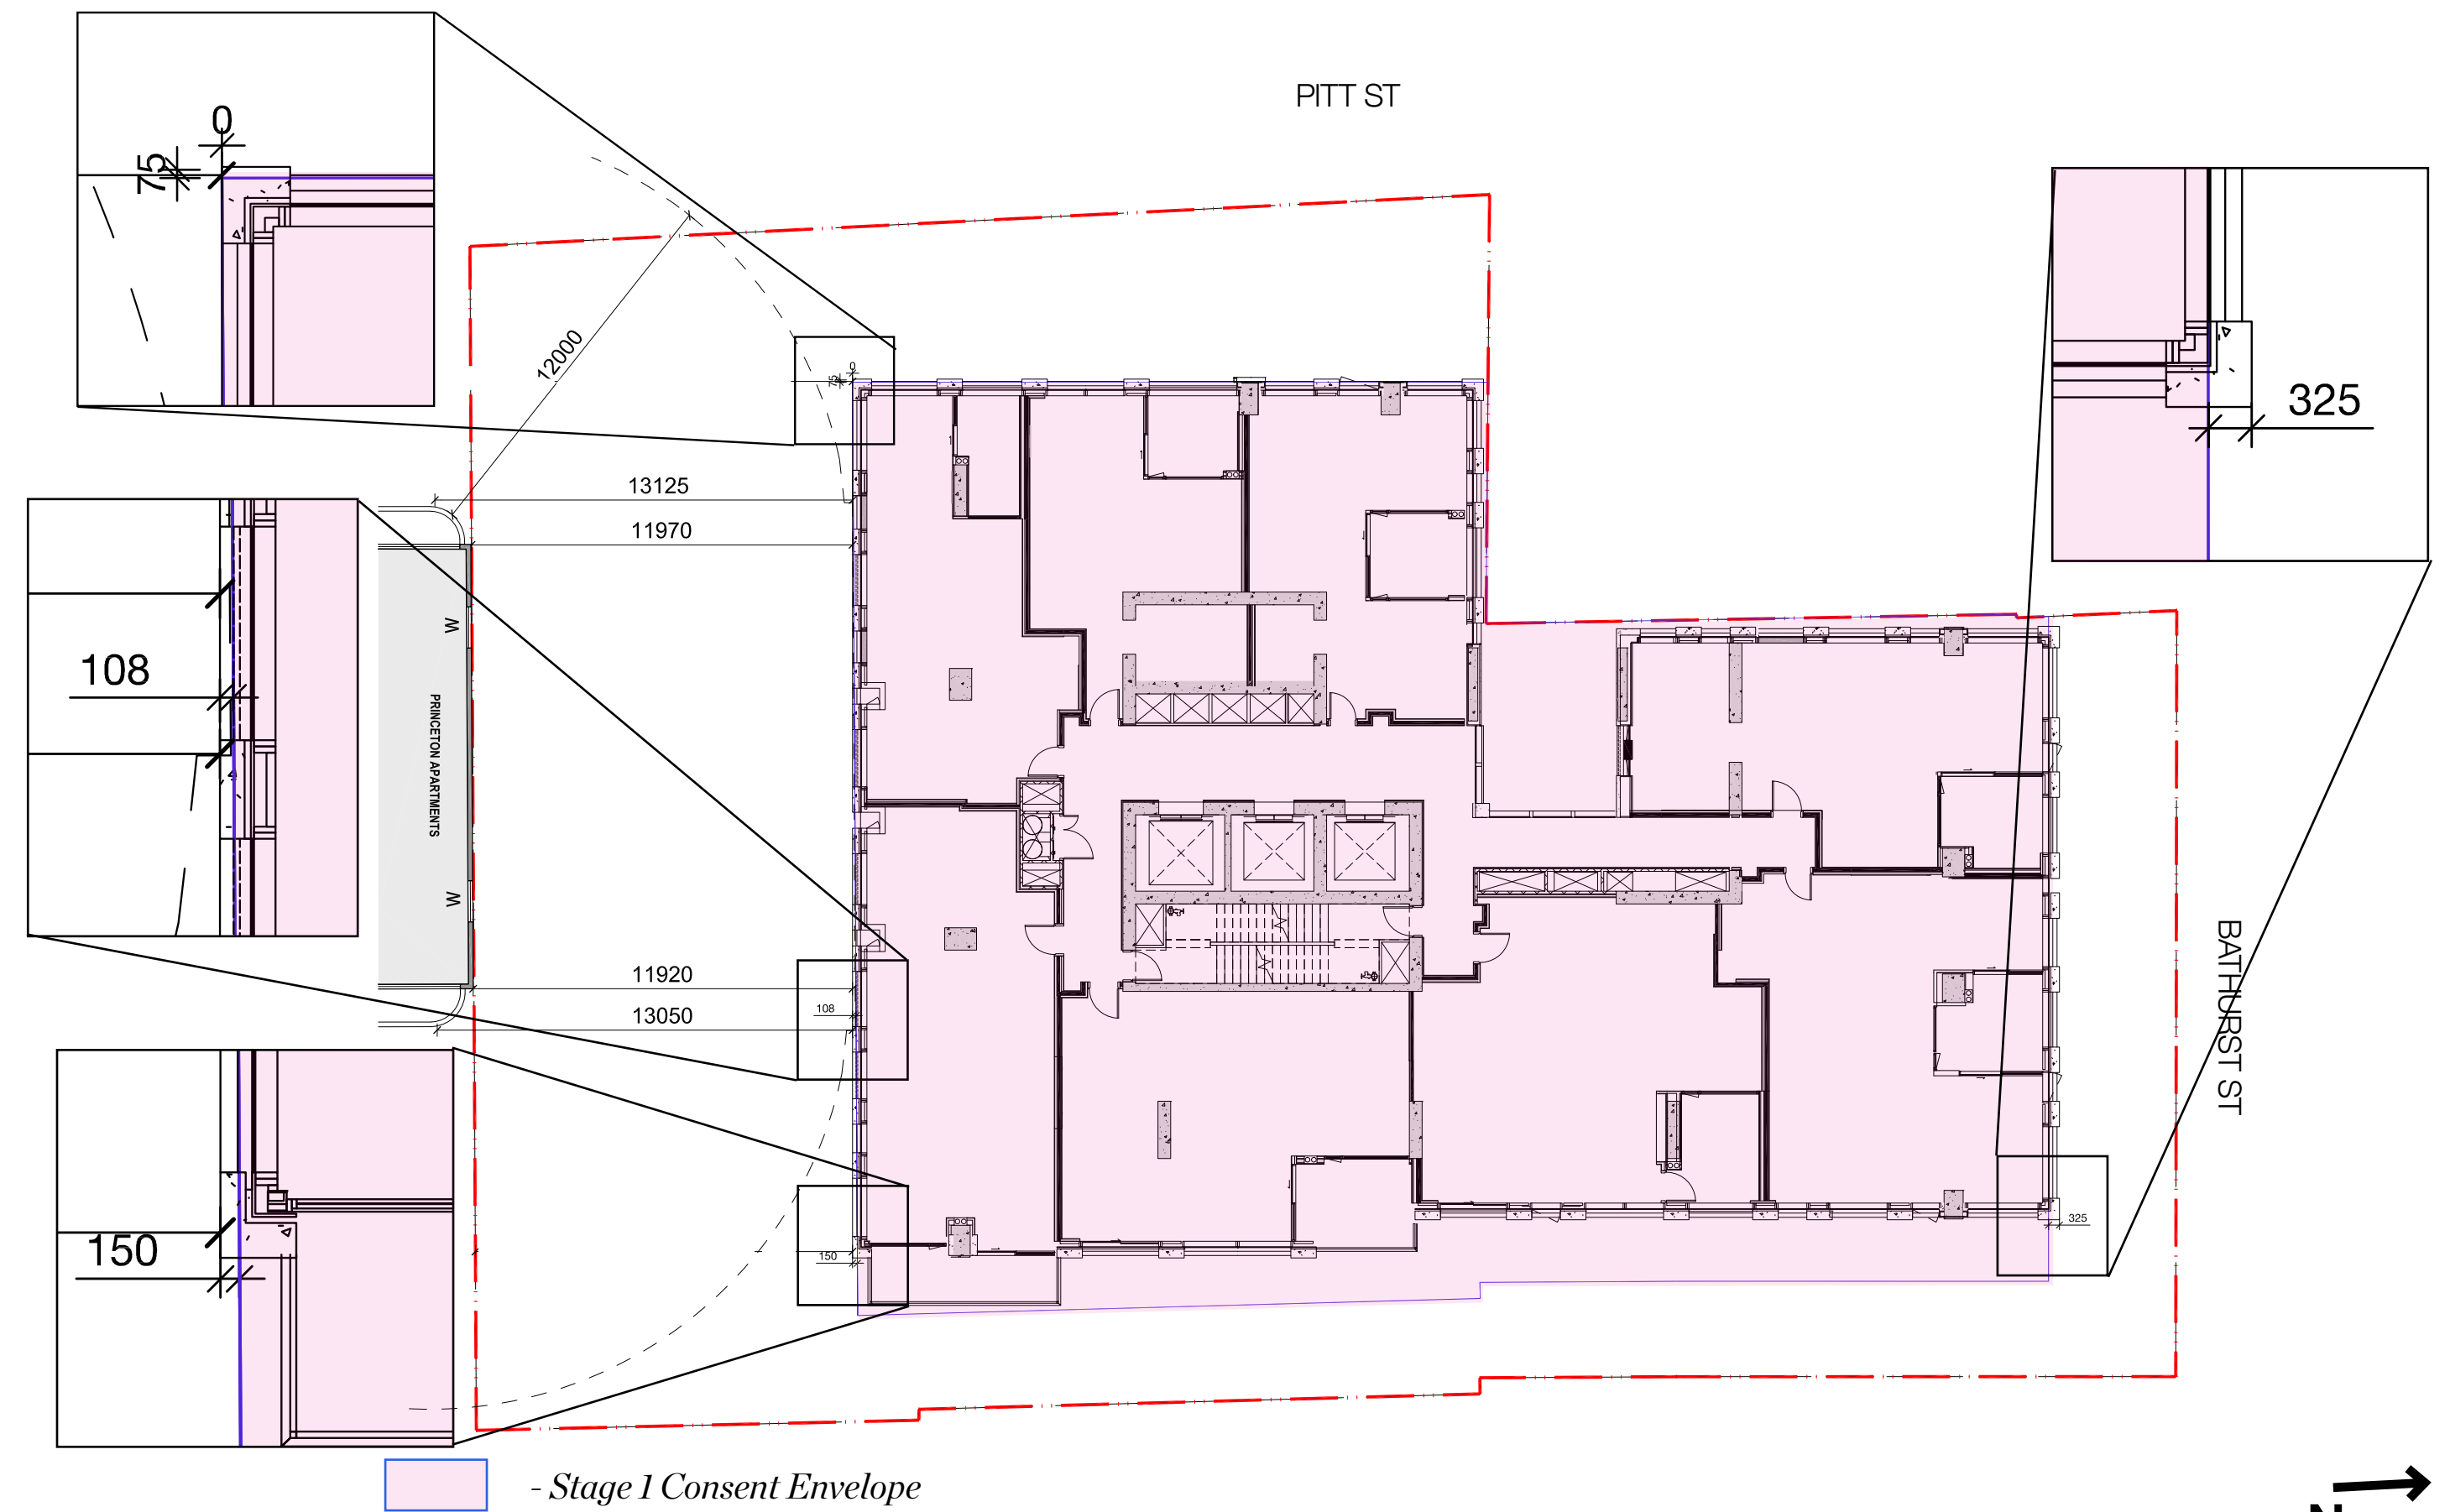

PROJECTIONS BEYOND THE BUILDING ENVELOPE

CURRENT SCHEME:

