


Urban Design and Landscape Plan

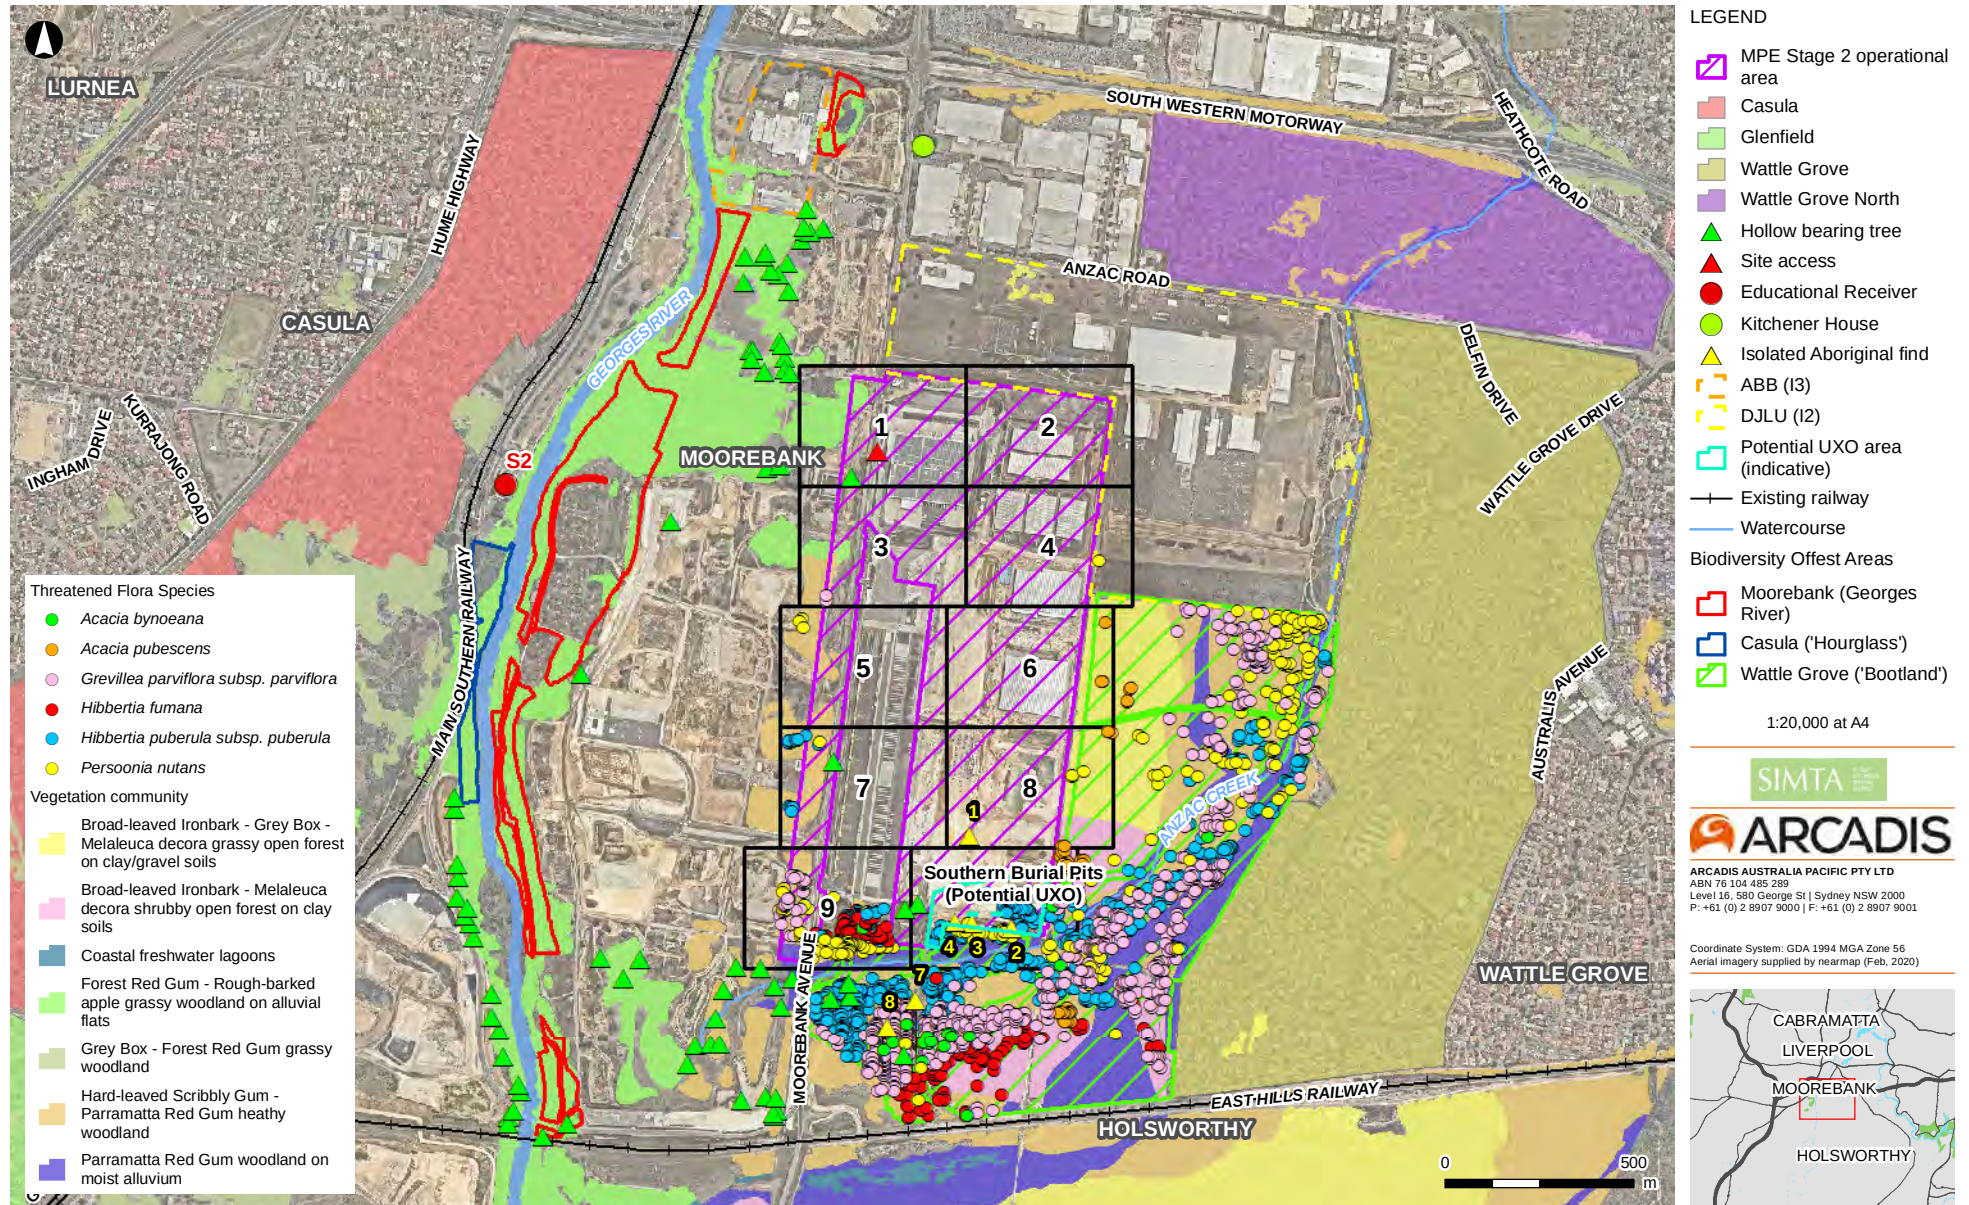

MPE Stage 2 Environmental Control Maps (overview)

Urban Design and Landscape Plan



LEGEND

- MPE Stage 2 operational area
- Site access
- Hollow bearing tree
- Vegetation community
 - Forest Red Gum - Rough-barked apple grassy woodland on alluvial flats


Page 1 of 10

1:2,000 at A4



ARCADIS AUSTRALIA PACIFIC PTY LTD
ABN 76 104 485 289
Level 16, 580 George St | Sydney NSW 2000
P: +61 (0) 2 8907 9000 | F: +61 (0) 2 8907 9001

Coordinate System: GDA 1994 MGA Zone 56
Aerial imagery supplied by nearmap (Feb, 2020)

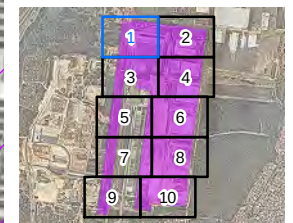

MPE Stage 2 Environmental Control Maps

Urban Design and Landscape Plan




LEGEND

 MPE Stage 2 operational area





ARCADIS AUSTRALIA PACIFIC PTY LTD
ABN 76 104 485 289
Level 16, 580 George St | Sydney NSW 2000
P: +61 (0) 2 8907 9000 | F: +61 (0) 2 8907 9001
Coordinate System: GDA 1994 MGA Zone 56
Aerial imagery supplied by nearmap (Feb, 2020)

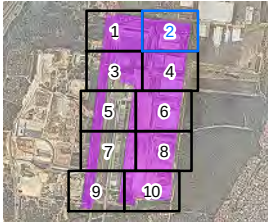

MPE Stage 2 Environmental Control Maps

Urban Design and Landscape Plan



LEGEND

MPE Stage 2 operational area

Vegetation community


- Forest Red Gum - Rough-barked apple grassy woodland on alluvial flats
- Hard-leaved Scribbly Gum - Parramatta Red Gum heathy woodland

Threatened Flora Species

- Grevillea parviflora* subsp. *parviflora*

ARCADIS AUSTRALIA PACIFIC PTY LTD
ABN 76 104 485 289
Level 16, 580 George St | Sydney NSW 2000
P: +61 (0) 2 8907 9000 | F: +61 (0) 2 8907 9001

Coordinate System: GDA 1994 MGA Zone 56
Aerial imagery supplied by nearmap (Feb, 2020)

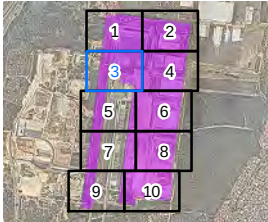

MPE Stage 2 Environmental Control Maps

Urban Design and Landscape Plan




- LEGEND
- MPE Stage 2 operational area
 - Wattle Grove ('Bootland')
 - Vegetation community
 - Broad-leaved Ironbark - Grey Box - Melaleuca decora grassy open forest on clay/gravel soils
 - Threatened Flora Species
 - Persoonia nutans

SIMTA

ARCADIS

ARCADIS AUSTRALIA PACIFIC PTY LTD
ABN 76 104 485 289
Level 16, 580 George St | Sydney NSW 2000
P: +61 (0) 2 8907 9000 | F: +61 (0) 2 8907 9001

Coordinate System: GDA 1994 MGA Zone 56
Aerial imagery supplied by nearmap (Feb, 2020)

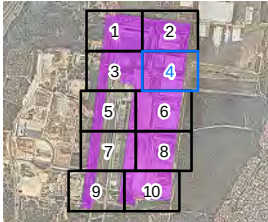

MPE Stage 2 Environmental Control Maps

Urban Design and Landscape Plan




- LEGEND
- MPE Stage 2 operational area
 - Vegetation community
 - Hard-leaved Scribbly Gum - Parramatta Red Gum heathy woodland
 - Threatened Flora Species
 - Persoonia nutans






ARCADIS AUSTRALIA PACIFIC PTY LTD
ABN 76 104 485 289
Level 16, 580 George St | Sydney NSW 2000
P: +61 (0) 2 8907 9000 | F: +61 (0) 2 8907 9001
Coordinate System: GDA 1994 MGA Zone 56
Aerial imagery supplied by nearmap (Feb, 2020)

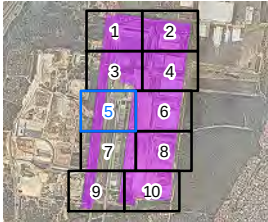

MPE Stage 2 Environmental Control Maps

Urban Design and Landscape Plan

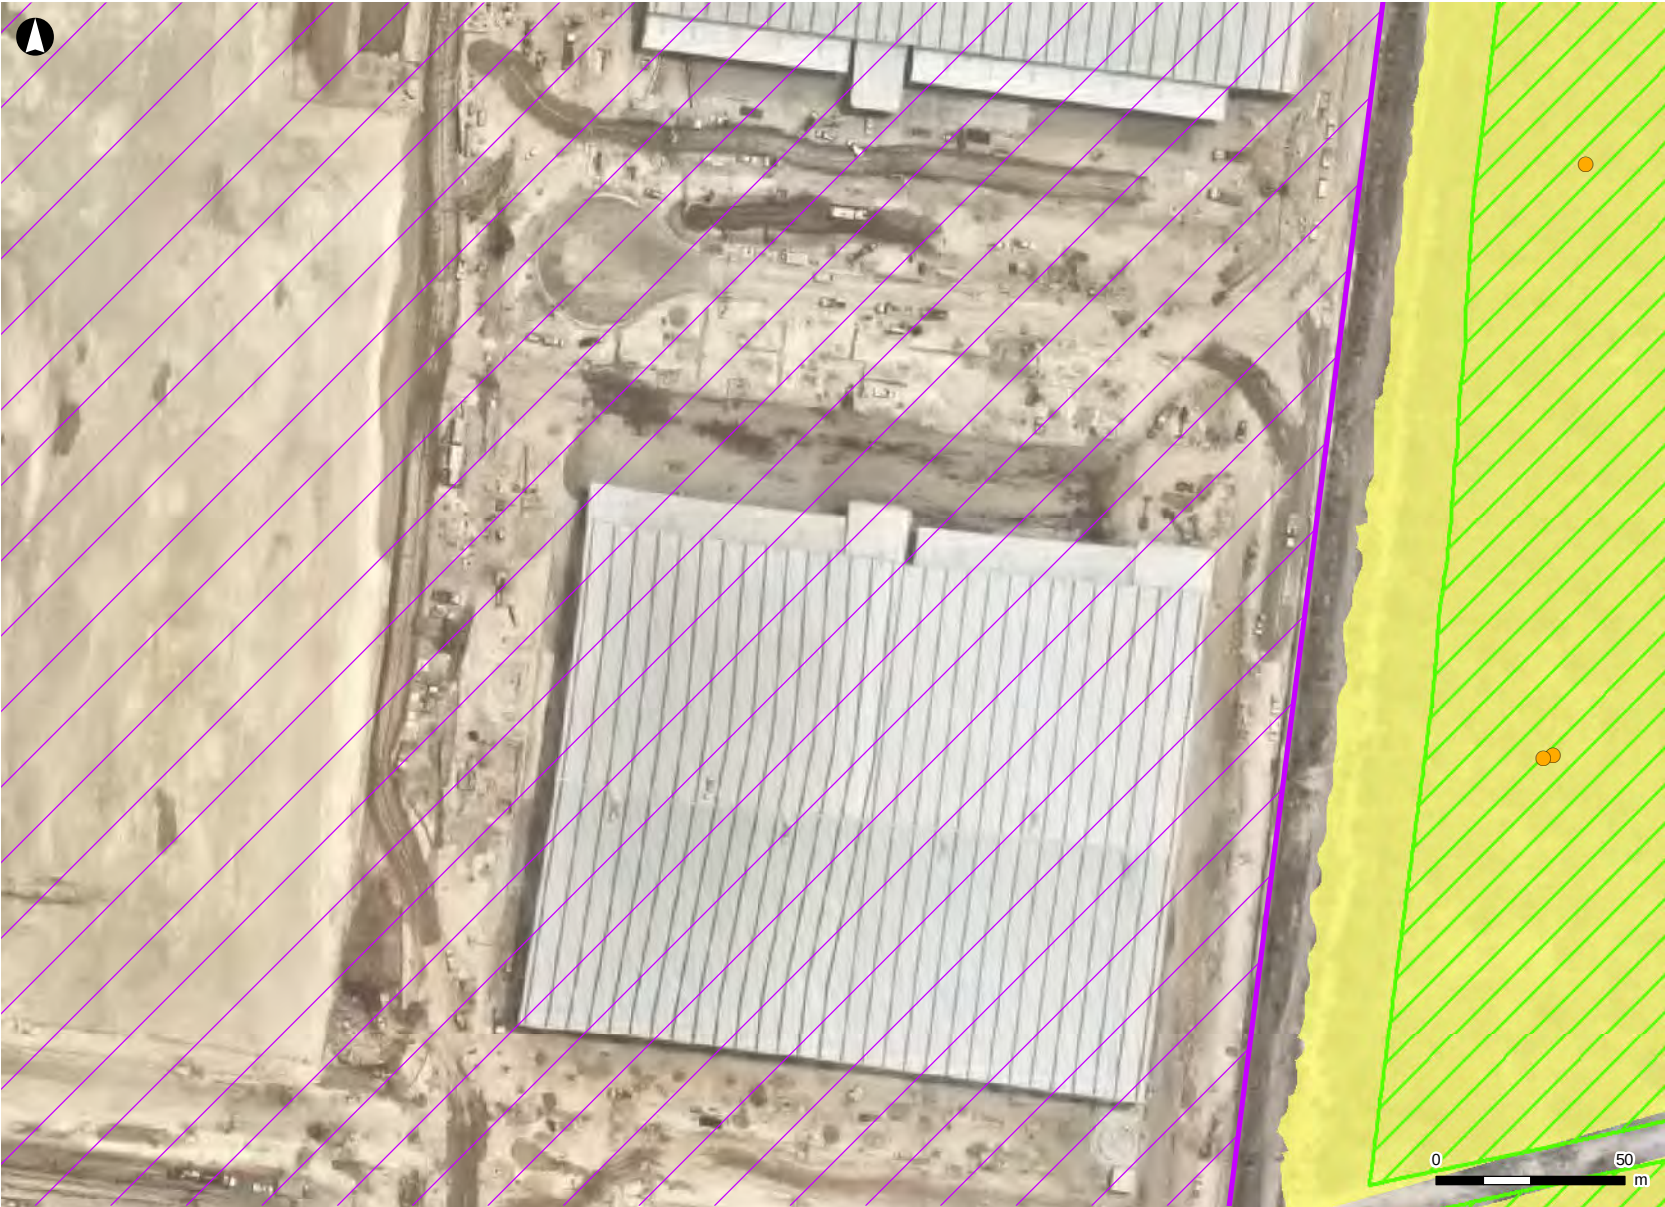


- LEGEND
- MPE Stage 2 operational area
 - Wattle Grove ('Bootland')
 - Vegetation community
 - Broad-leaved Ironbark - Grey Box - Melaleuca decora grassy open forest on clay/gravel soils
 - Threatened Flora Species
 - Acacia pubescens

SIMTA

ARCADIS

ARCADIS AUSTRALIA PACIFIC PTY LTD
ABN 76 104 485 289
Level 16, 580 George St | Sydney NSW 2000
P: +61 (0) 2 8907 9000 | F: +61 (0) 2 8907 9001

Coordinate System: GDA 1994 MGA Zone 56
Aerial imagery supplied by nearmap (Feb, 2020)

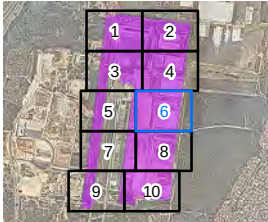

MPE Stage 2 Environmental Control Maps

Urban Design and Landscape Plan




- LEGEND
- MPE Stage 2 operational area
 - Hollow bearing tree
 - Vegetation community
 - Hard-leaved Scribbly Gum - Parramatta Red Gum heathy woodland
 - Threatened Flora Species
 - Hibbertia puberula subsp. puberula
 - Persoonia nutans



ARCADIS AUSTRALIA PACIFIC PTY LTD
ABN 76 104 485 289
Level 16, 580 George St | Sydney NSW 2000
P: +61 (0) 2 8907 9000 | F: +61 (0) 2 8907 9001

Coordinate System: GDA 1994 MGA Zone 56
Aerial imagery supplied by nearmap (Feb, 2020)

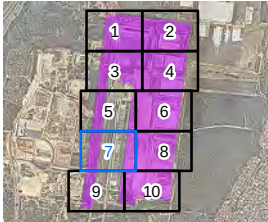

MPE Stage 2 Environmental Control Maps

Urban Design and Landscape Plan




- LEGEND
- MPE Stage 2 operational area
 - Isolated Aboriginal find
 - Wattle Grove ('Bootland')
 - Vegetation community
 - Broad-leaved Ironbark - Grey Box - Melaleuca decora grassy open forest on clay/gravel soils
 - Broad-leaved Ironbark - Melaleuca decora shrubby open forest on clay soils
 - Hard-leaved Scribbly Gum - Parramatta Red Gum heathy woodland
 - Threatened Flora Species
 - Acacia pubescens
 - Persoonia nutans

SIMTA

ARCADIS


ARCADIS AUSTRALIA PACIFIC PTY LTD
ABN 76 104 485 289
Level 16, 580 George St | Sydney NSW 2000
P: +61 (0) 2 8907 9000 | F: +61 (0) 2 8907 9001

Coordinate System: GDA 1994 MGA Zone 56
Aerial imagery supplied by nearmap (Feb, 2020)

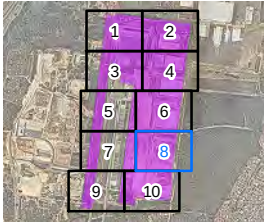

MPE Stage 2 Environmental Control Maps

Urban Design and Landscape Plan

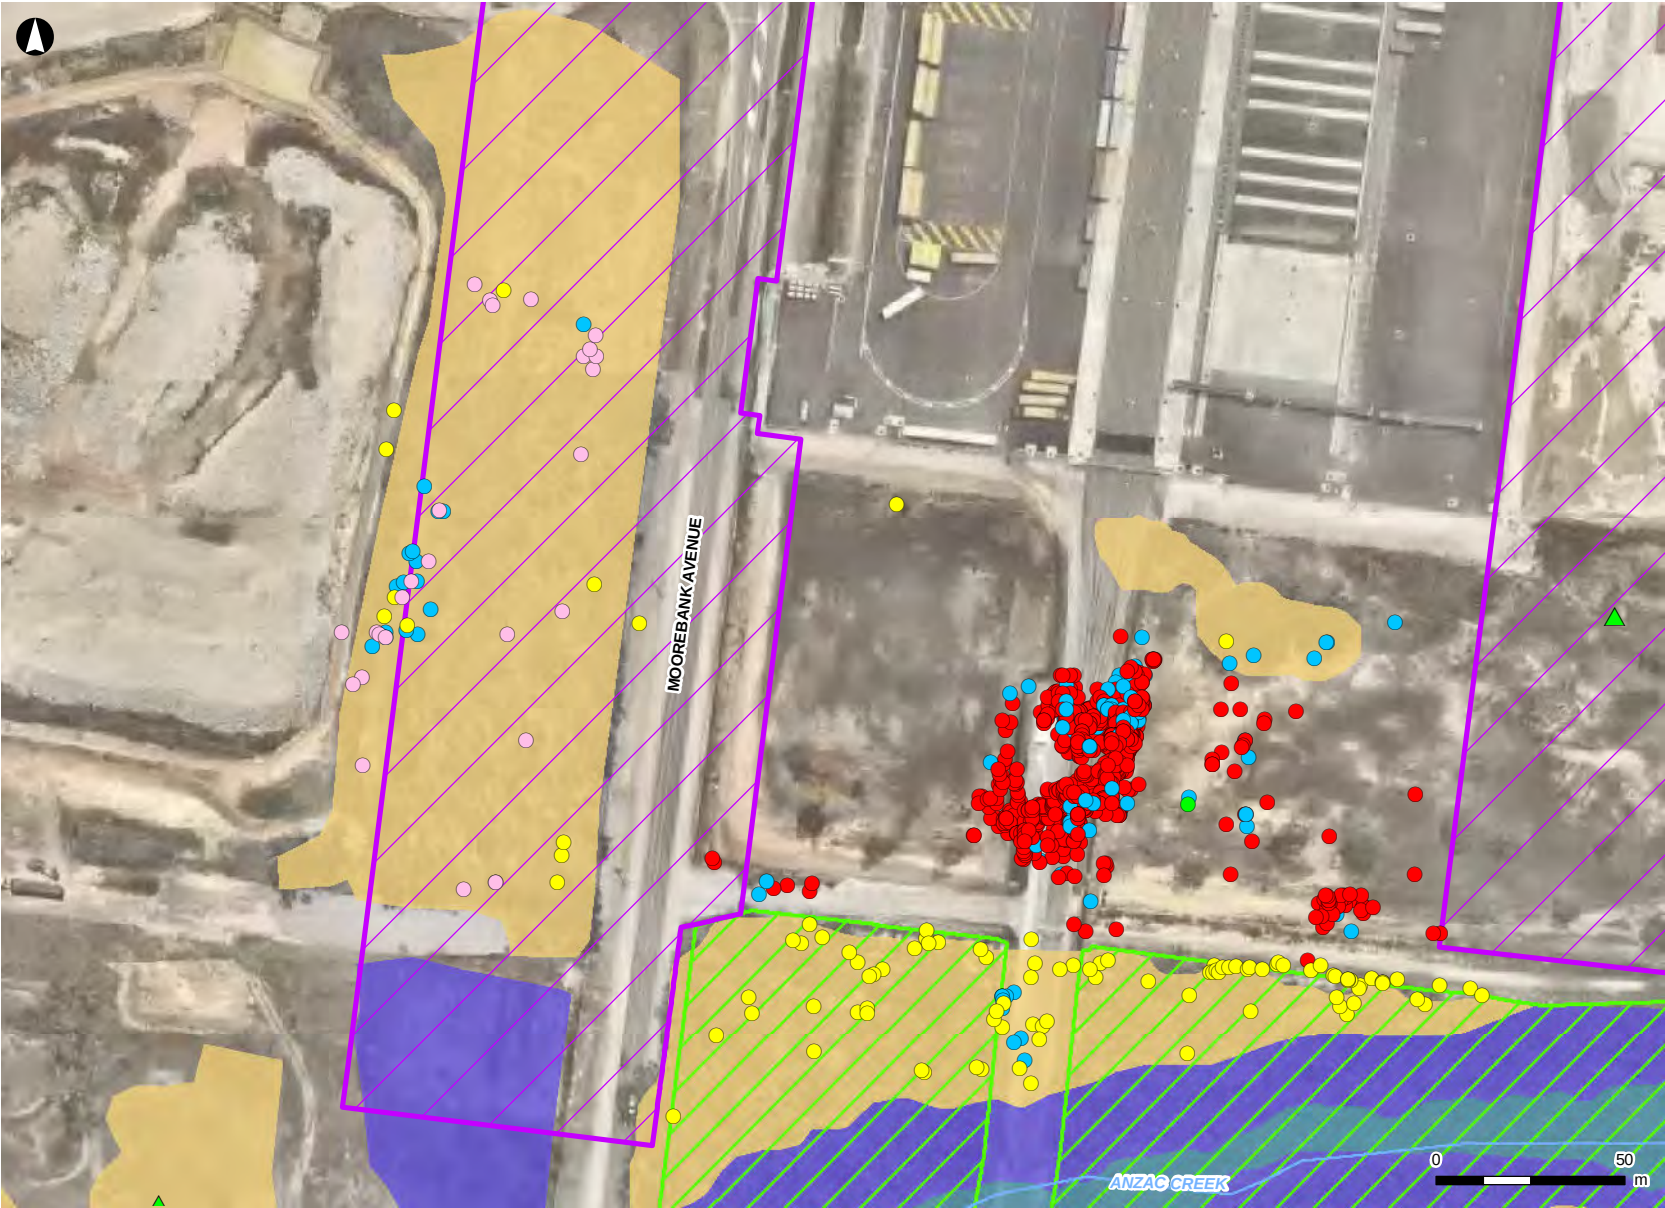


- LEGEND
- MPE Stage 2 operational area
 - Hollow bearing tree
 - Watercourse
 - Wattle Grove ('Bootland')
 - Vegetation community
 - Coastal freshwater lagoons
 - Hard-leaved Scribbly Gum - Parramatta Red Gum heathy woodland
 - Parramatta Red Gum woodland on moist alluvium
 - Threatened Flora Species
 - Acacia bynoeana
 - Grevillea parviflora subsp. parviflora
 - Hibbertia fumana
 - Hibbertia puberula subsp. puberula
 - Persoonia nutans

SIMTA

ARCADIS

ARCADIS AUSTRALIA PACIFIC PTY LTD
ABN 76 104 485 289
Level 16, 580 George St | Sydney NSW 2000
P: +61 (0) 2 8907 9000 | F: +61 (0) 2 8907 9001

Coordinate System: GDA 1994 MGA Zone 56
Aerial imagery supplied by nearmap (Feb, 2020)

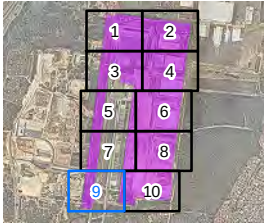

MPE Stage 2 Environmental Control Maps

Urban Design and Landscape Plan



- LEGEND
- MPE Stage 2 operational area
 - Hollow bearing tree
 - Isolated Aboriginal find
 - Watercourse
 - Potential UXO area (indicative)
 - Wattle Grove ('Bootland')
- Threatened Flora Species
- Acacia bynoeana
 - Acacia pubescens
 - Grevillea parviflora subsp. parviflora
 - Hibbertia puberula subsp. puberula
 - Persoonia nutans


Page 10 of 10
1:2,000 at A4

SIMTA

ARCADIS

ARCADIS AUSTRALIA PACIFIC PTY LTD
ABN 76 104 485 289
Level 16, 580 George St | Sydney NSW 2000
P: +61 (0) 2 8907 9000 | F: +61 (0) 2 8907 9001

Coordinate System: GDA 1994 MGA Zone 56
Aerial imagery supplied by nearmap (Feb, 2020)

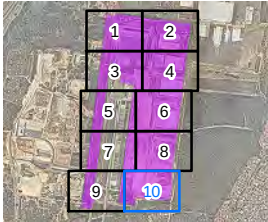

MPE Stage 2 Environmental Control Maps