

Job Title

68-80 BEAUCHAMP RD, HILLSDALE

Client

HOMES NSW

JMT Consulting
ABN: 32 6358 30054
www.jmtconsulting.com.au
PO Box 199, Kingsford NSW 2032

Drawing Title

Turning Paths

Drawing No

2538_H_01

Date

17.04.26

Legend

Body Envelope
300mm Envelope
Wheel Envelope


Job No

2538

Scale at A3


1:300

Vehicle type(s)

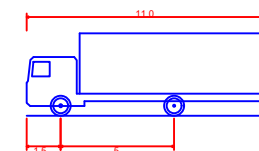

GARBAGE TRUCK
Overall Length
Overall Width
Overall Body Height
Min Body Ground Clearance
Track Width
Lock to Lock Time
Curb to Curb Turning Radius

11.000m
2.500m
3.633m
0.428m
2.500m
4.00 sec
10.000m

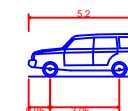

B99 Vehicle (AS2890.1) (2004)
Overall Length
Overall Width
Overall Body Height
Min Body Ground Clearance
Track Width
Lock-to-lock time
Curb to Curb Turning Radius

5.200m
1.940m
1.878m
0.272m
1.840m
4.00s
6.250m