


NUE

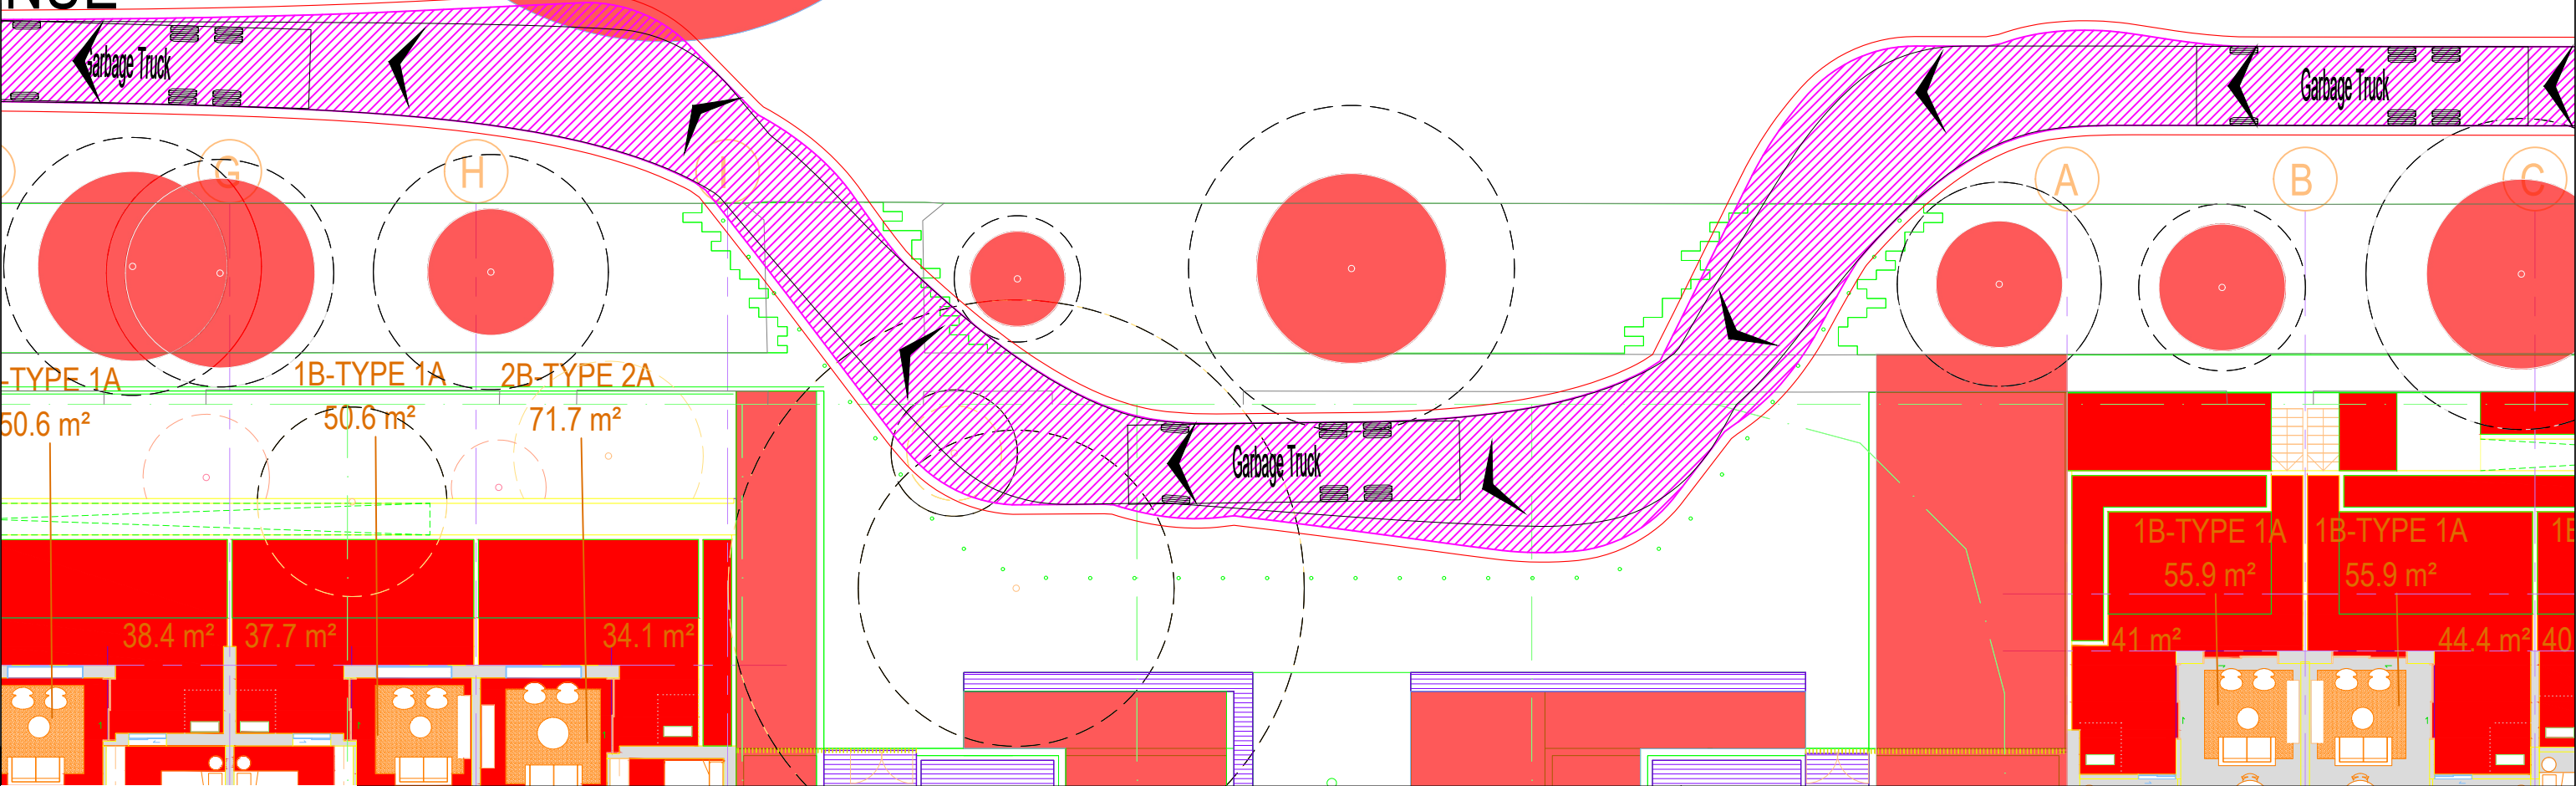

Job Title
HAFF PAGEWOOD

Client
Homes NSW

JMT Consulting
ABN: 32 6358 30054
www.jmtconsulting.com.au
PO Box 199, Kingsford NSW 2032

Drawing Title
Turning Paths

Drawing No
2538_01P

Date
22.04.26


Legend

- Body Envelope
- 300mm Envelope
- Wheel Envelope

Job No
2538

Scale at A3
1:200

Vehicle type(s)

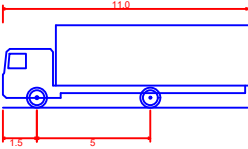

GARBAGE TRUCK
Overall Length 11.000m
Overall Width 2.500m
Overall Body Height 3.633m
Min Body Ground Clearance 0.428m
Track Width 2.500m
Lock to Lock Time 4.00 sec
Curb to Curb Turning Radius 10.000m