
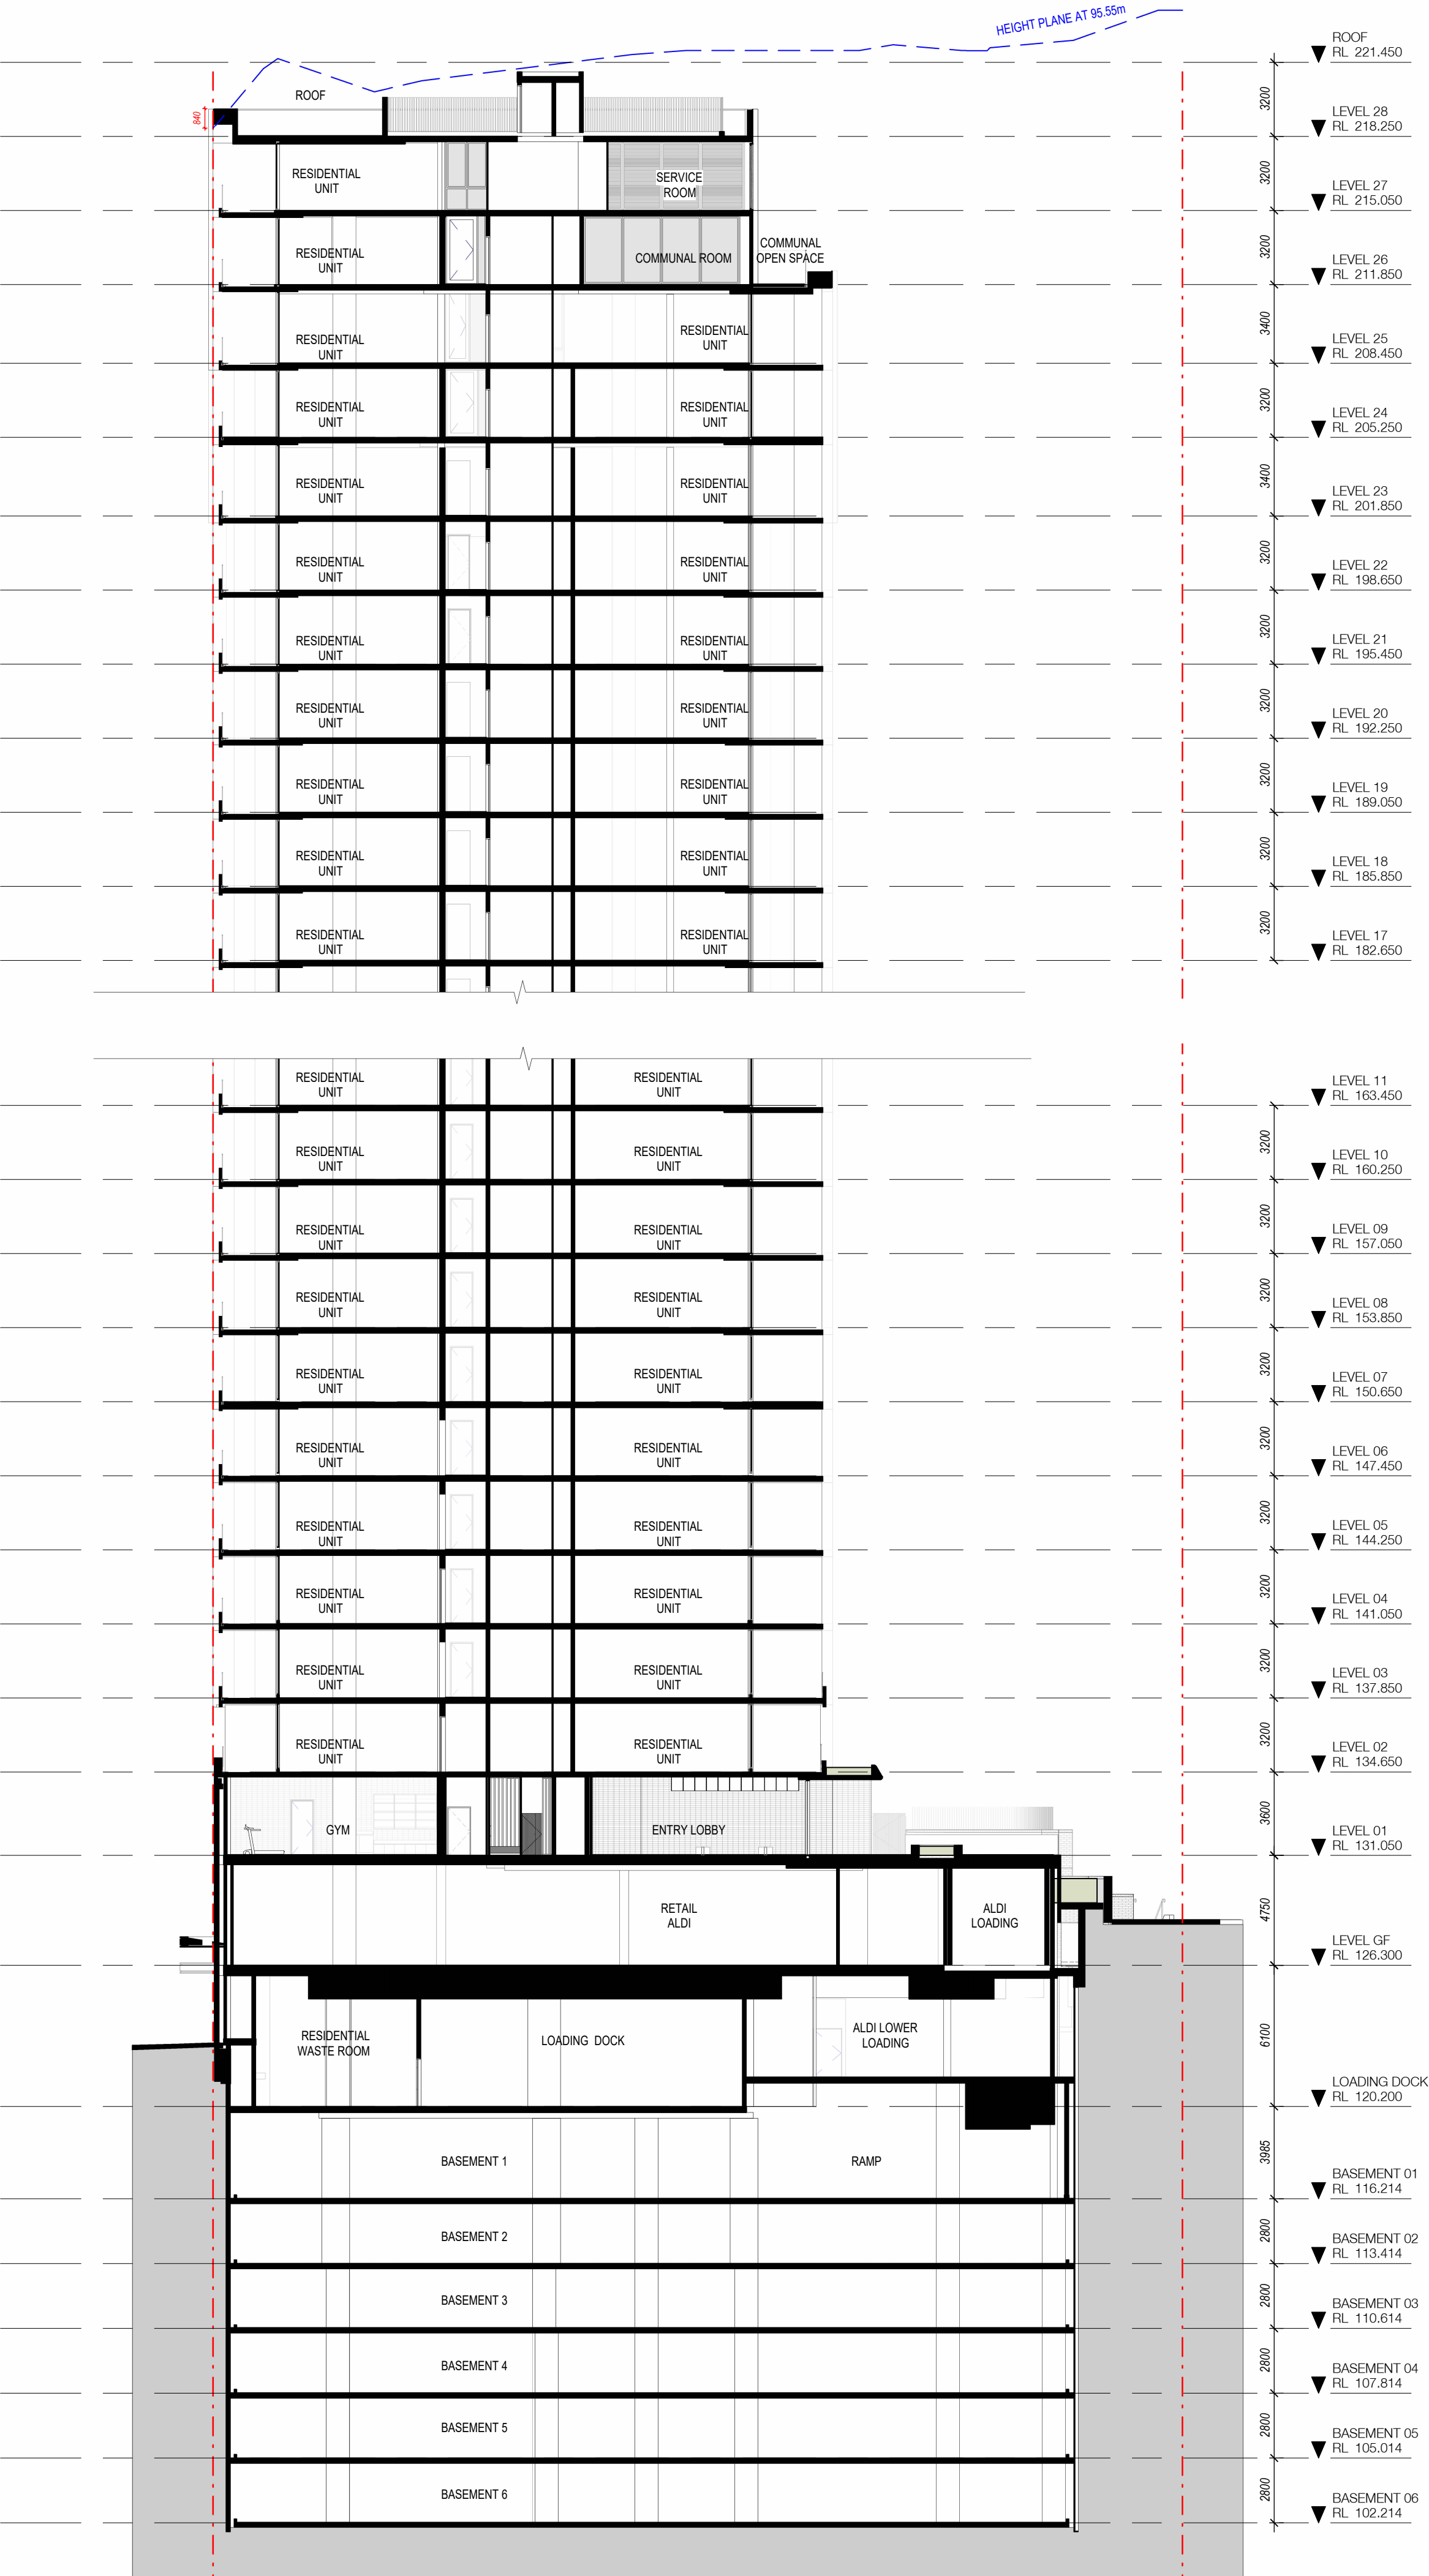


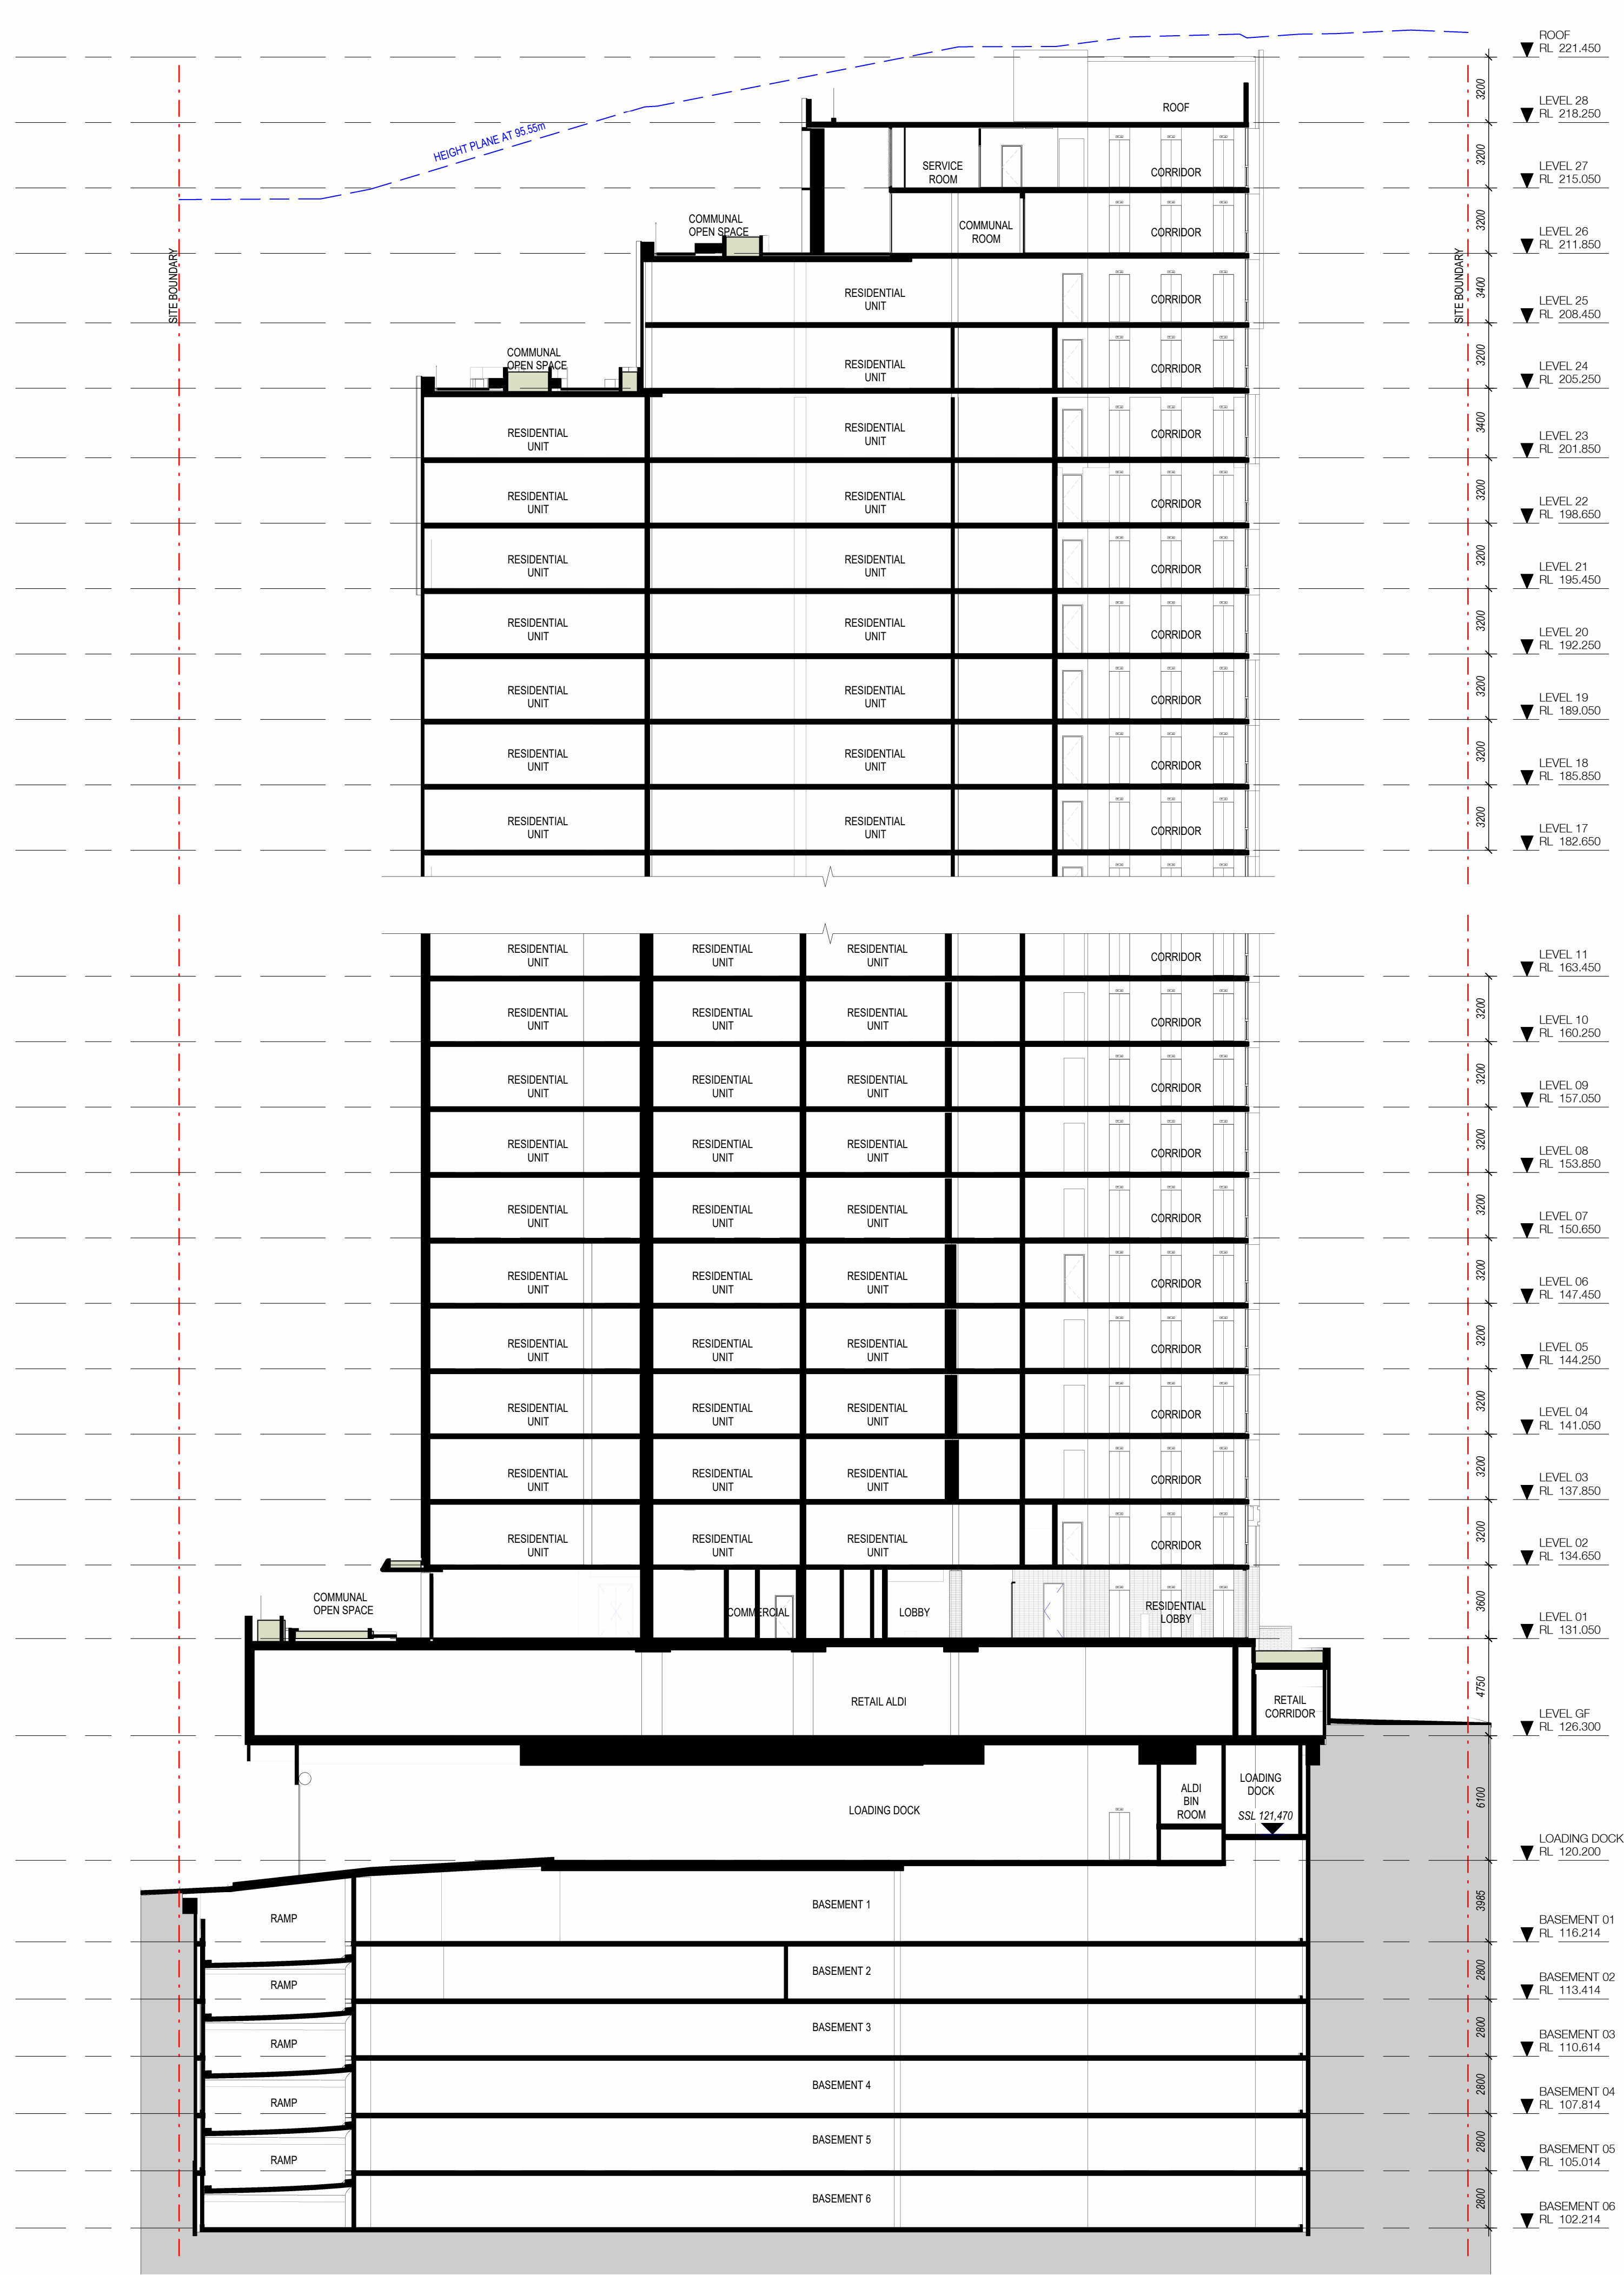

GENERAL NOTES

- RELEVANT STATUTORY AUTHORITIES / LOCAL GOVERNMENT & RELEVANT AUSTRALIAN BUILDING STANDARDS.
- DRAWING FOR THE PURPOSES OF DA ONLY (NOT FOR CONSTRUCTION) - FURTHER CONSULTANT/AUTHORITY COORDINATION WILL BE REQUIRED AT CC STAGE WHICH MAY IMPACT ON DESIGN AND PLANNING LAYOUTS.
- ARCHITECTURAL PLANS TO BE READ IN CONJUNCTION WITH CONSULTANTS' DRAWINGS, SPECIFICATIONS & REPORTS.
- COPYRIGHT OF DESIGN SHOWN HEREON IS RETAINED BY PBD ARCHITECTS AND AUTHORITY IS REQUIRED FOR ANY REPRODUCTION.
- AREA SCHEDULES SUPPLIED ARE APPROXIMATE ONLY - FUTURE ALLOWANCE FOR VERTICAL SERVICE QUOTS, STRUCTURAL WALL SYSTEMS AND CONSULTANT INPUT WILL BE REQUIRED.

Nominated Architect: Matthew Young - 8646

FOR APPROVAL

Rev	Date	Revision	By	Chk.
1	06.05.2026	ISSUED FOR INFORMATION	BR	MY

Design Architects

PBD Architects

Structural Engineer

Van Der Meer Consulting

Civil Engineer

Mechanical, Electrical, Hydraulic & Fire Engineer

Landscape Architect

Facade Consultant


Traffic Engineer

Acoustic Consultant

Geotechnical Engineer

Access Consultant

Key Plan

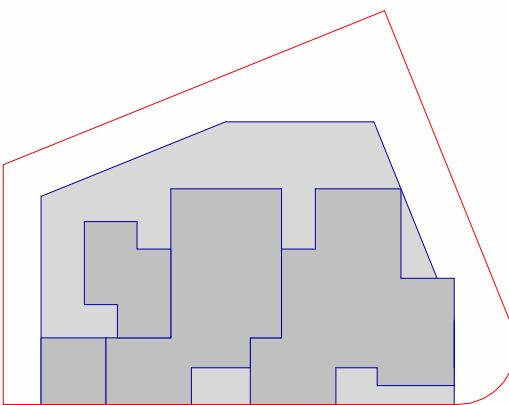

Client

ECOVE GROUP



Project

Mixed Use Development

810 Pacific Highway
Gordon Sydney NSW 2072
Australia

Drawing Name

OVERALL SECTIONS
SECTION SHEET 1

Date	Scale	Sheet Size
06.05.2026	1 : 200	@A1

Drawn Chk.

Author Checker

Job No. Drawing No. Revision

6101


DA300

/ 1

3EM

ARCHITECTS

Level 3
Suite 307
59 Great Buckingham Street
Redfern NSW
2016 Australia
T 0435 599 774
3emarchitects.com.au

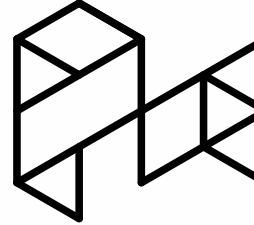

1 SECTION A
1 : 200

2 SECTION B
1 : 200