



SETBACK DIAGRAM | VIEW FROM NORTH-EAST

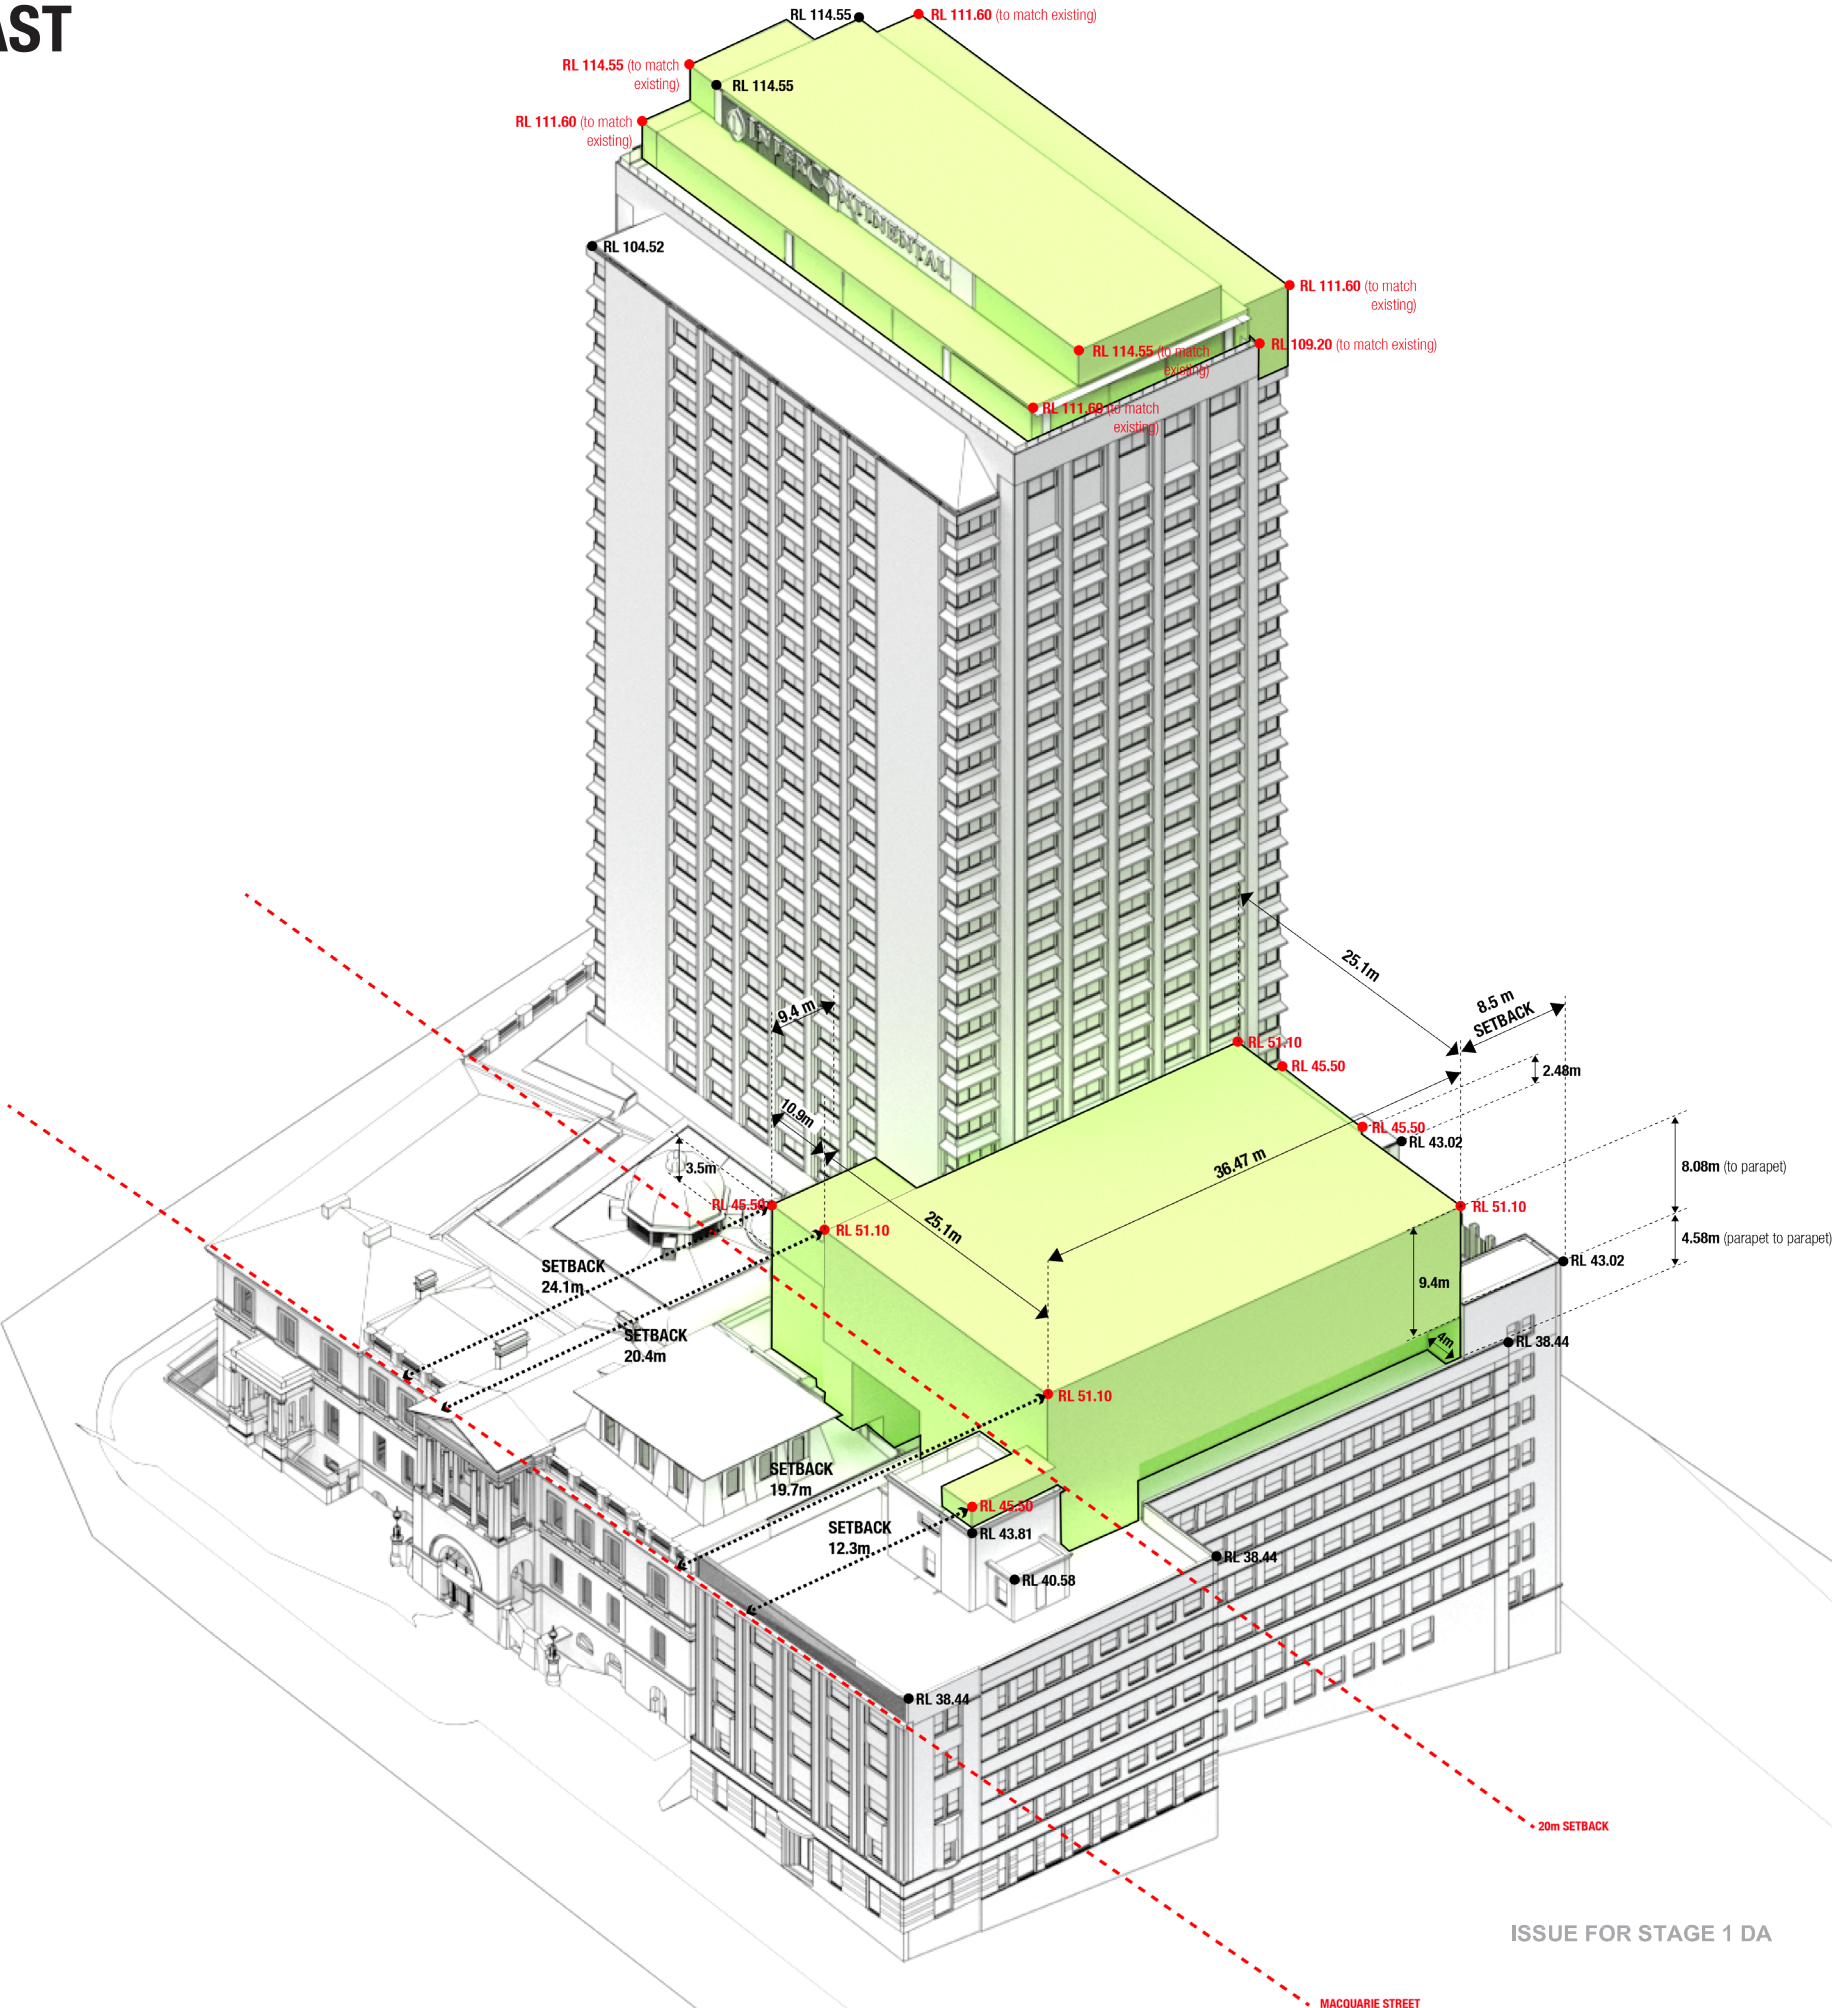

SETBACK DIAGRAM | VIEW FROM SOUTH-WEST

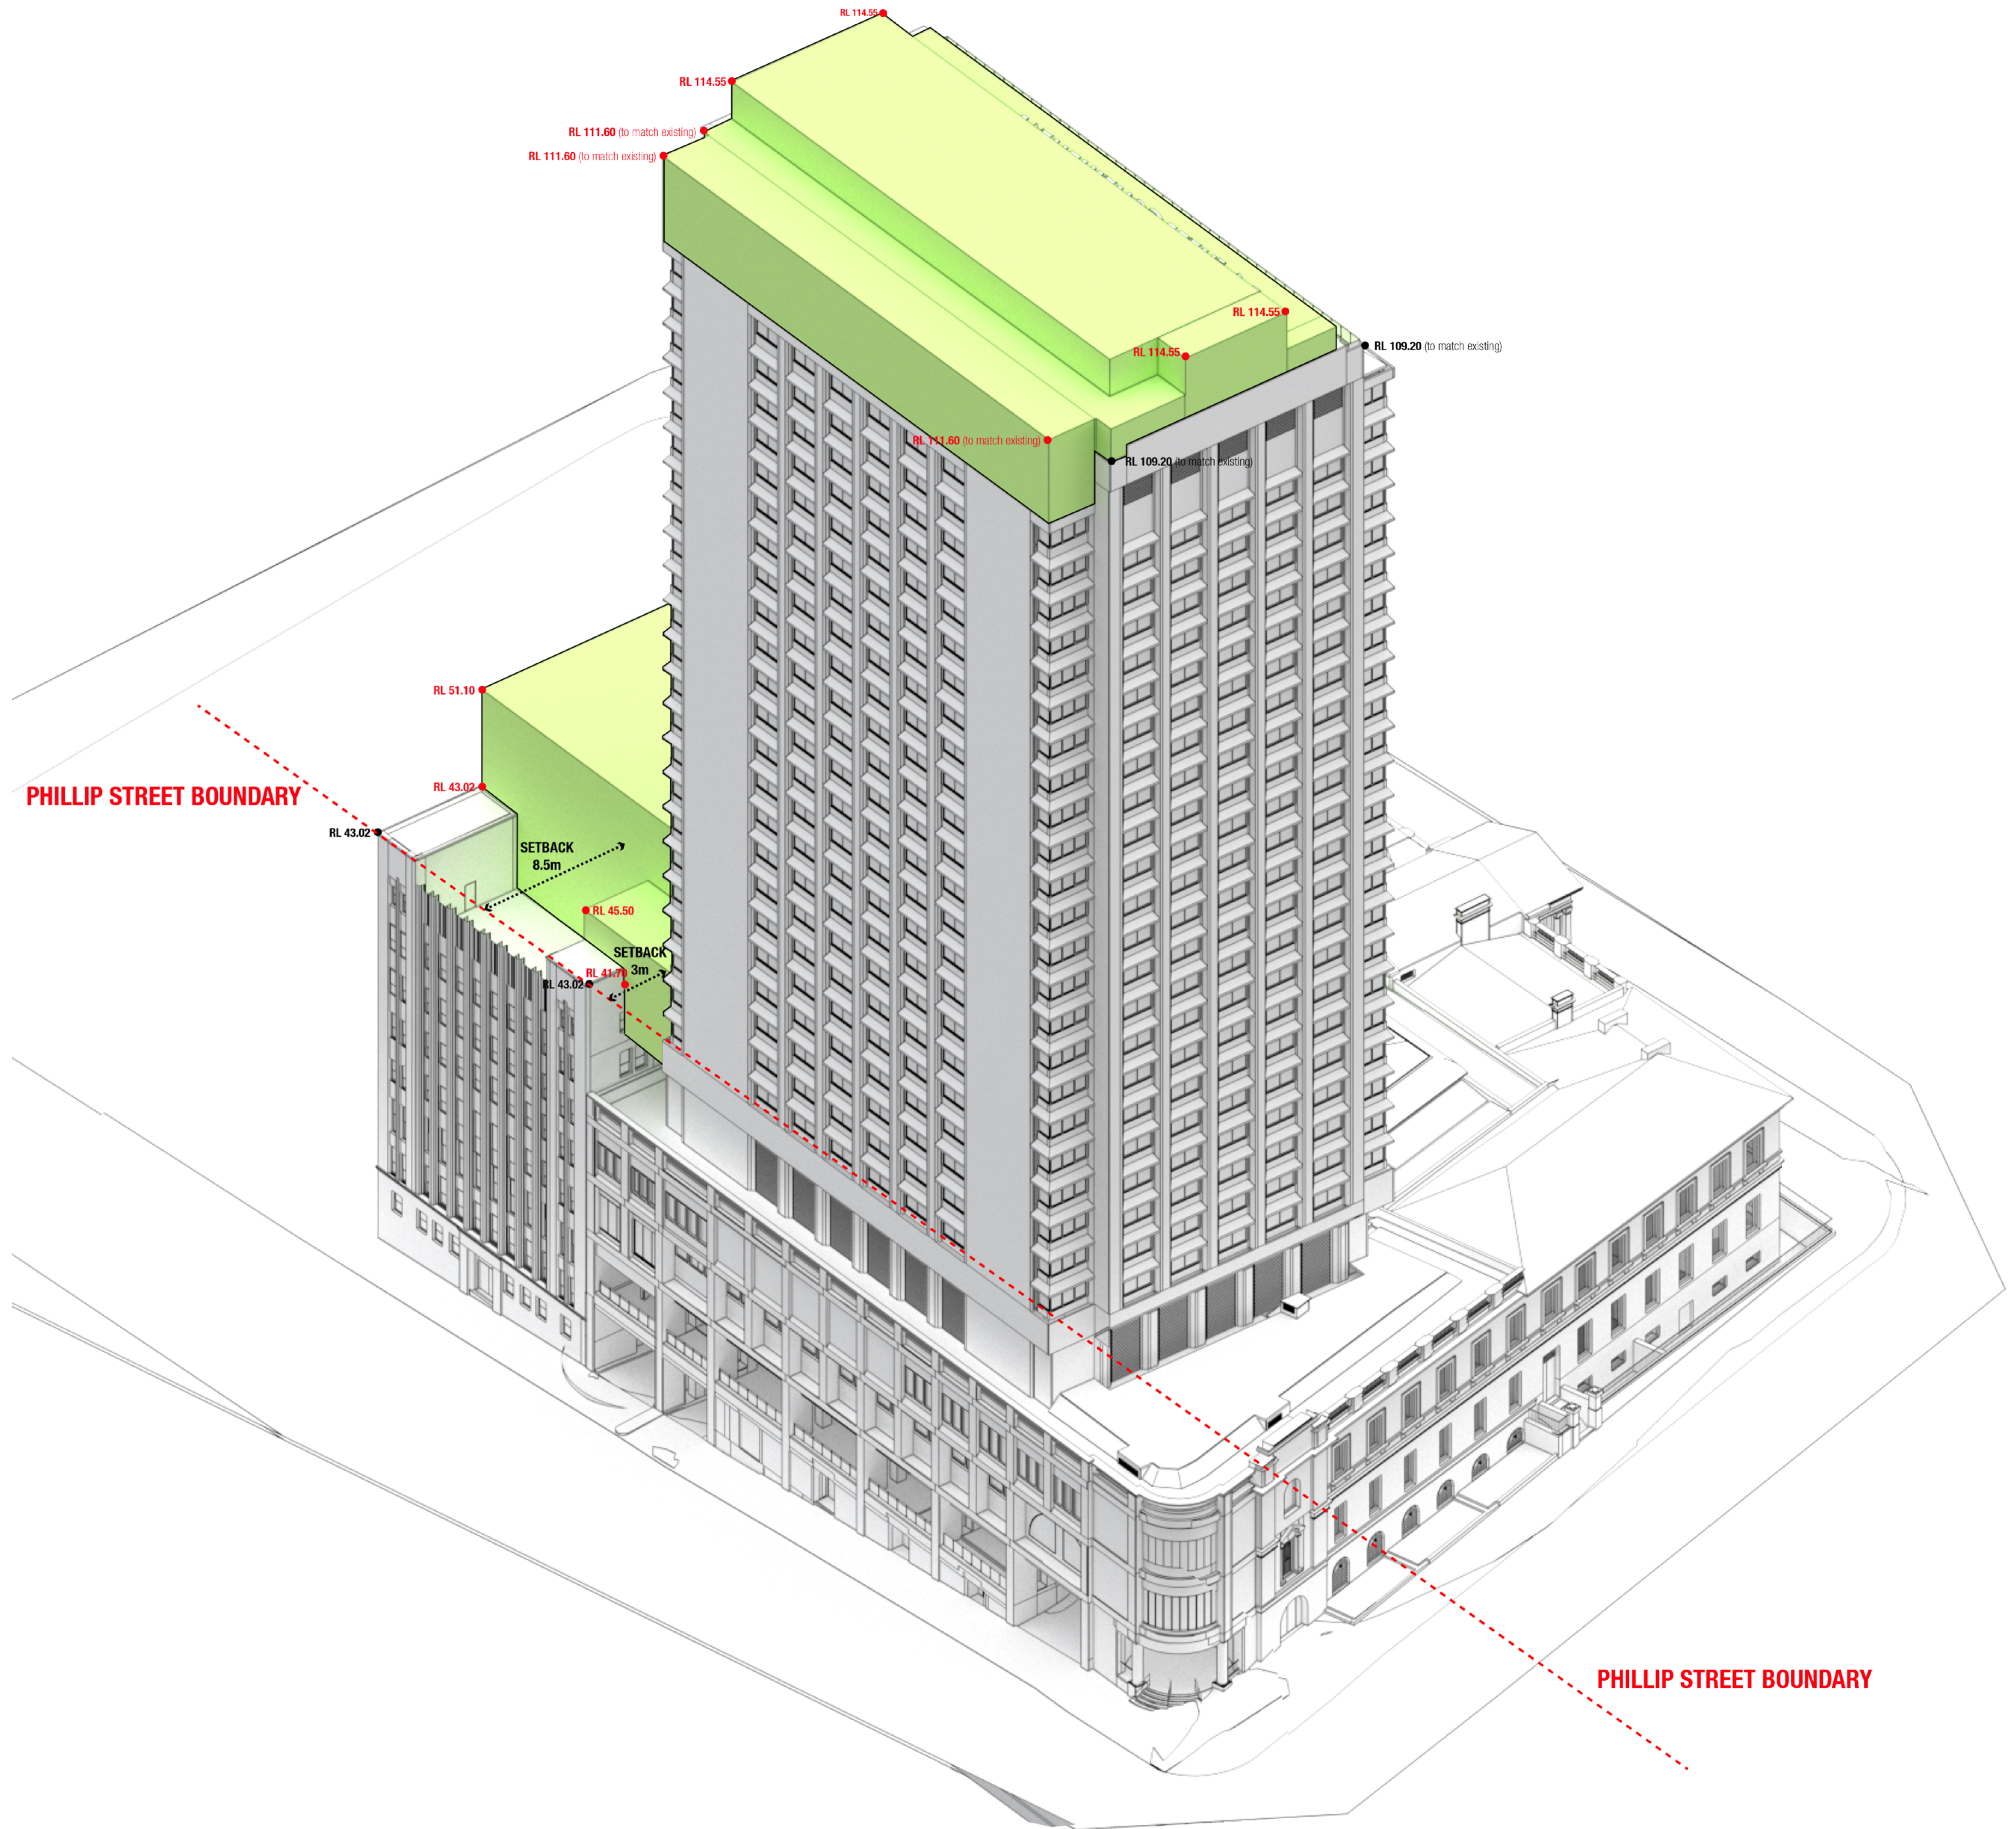

ISSUE FOR STAGE 1 DA