


Gibbons Street

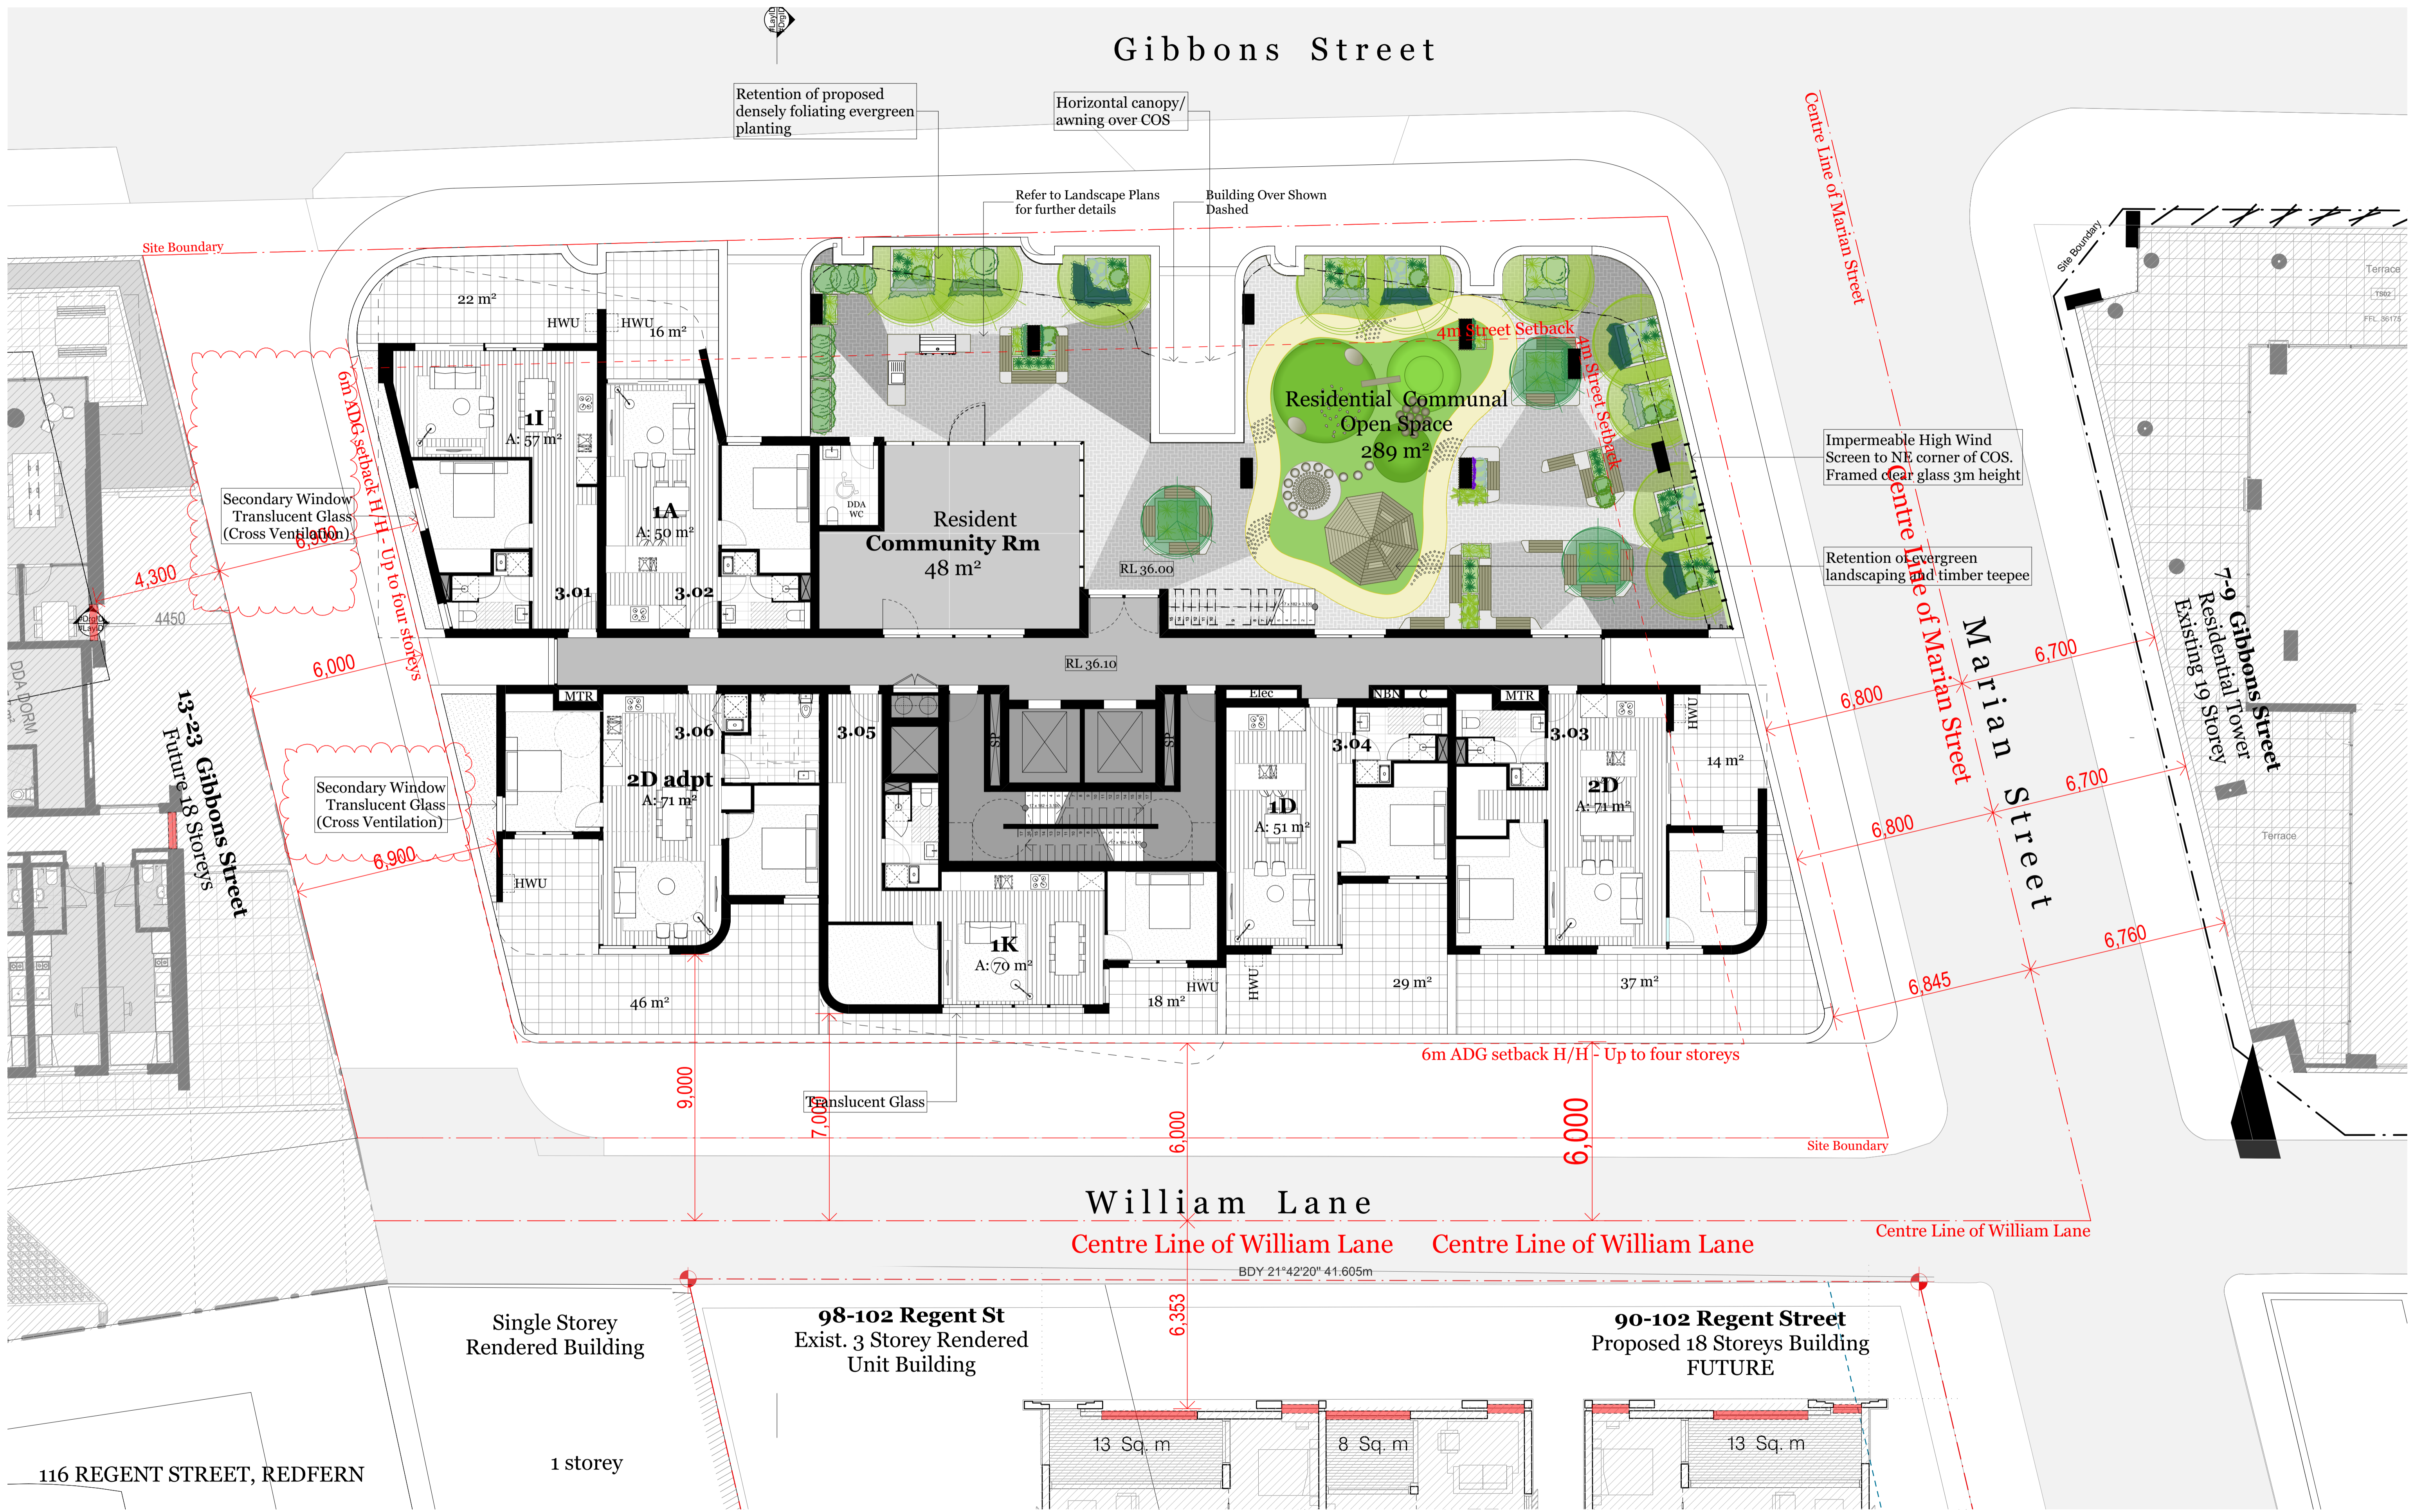


William Lane

Centre Line of William Lane Centre Line of William Lane

Single Storey Rendered Building

98-102 Regent St
Exist. 3 Storey Rendered Unit Building

90-102 Regent Street
Proposed 18 Storeys Building
FUTURE

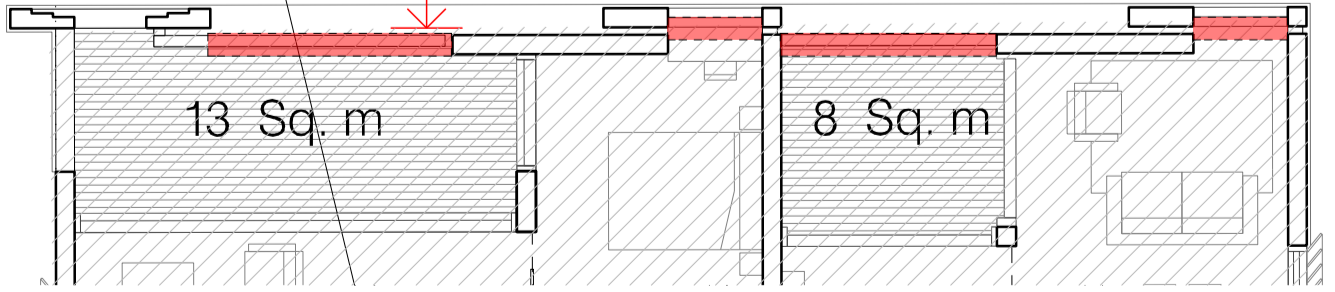

Consultants
Access - Morris Goding
David Goding
david@mgc.com.au
0407 246 115
Acoustic - Renzo Tomlin
Tony Wong
tony.wong@renzotomlin.com.au
8218 0515

Building Services - Arrow
Brian Calvert
bcalvert@arrow.com.au
0416 084 260
Civil - ABC Consultants
Ryan Campbell
ryan@abc-consultants.com.au
0492 343 139

Communication - Straight Talk
Neil Campbell
neil@straight-talk.com.au
0433 922 069
ESD - Northrop
Amir Girgis
agirgis@northrop.com.au
0427 343 925

Fire - Core Engineering
Neil Campbell
neil@coreengineering.com.au
0410 610 928
Flood - WMA Water
Catherine Gosman
cgo@wma.com.au
0299 2835

Geotechnical - CES
Tristan Goodbody
8599 2200
Heritage - Artefact
Sandra Wallace
sandra.wallace@artefact.net.au
0403 965 086
Landscape - In View
Isabel Leter
isabel@inviewdesign.com.au
0416 110 098

Surveyor - Norton Survey
Andrew Whitfield
andrew@nortonsurvey.com.au
0418 235 072
Planner - Keylan
Michael Woodland
michael@keylan.com.au
0448 726 214

QS - WT Partnership
Paul Elphick
paul@wt-partnership.com.au
0407 243 711
Site Contamination - JBS&G
Daniel Denaro
dd@jbsag.com.au
0468 455 921

Traffic - TTM
Callum Hutcheson
Callum@ttmgroup.com.au
0402 095 256
Waste - TTM
Arthur Stanniton
arthur@ttmgroup.com.au
(07) 3327 9500

Wind - Windtech
Simon Renald
simon@windtechglobal.com
9993 0908



St George Community Housing

Rev.	Date	By	Ckd	Description
A	12/02/19	KL	SO	Arch Set for RTS

DKO Architecture (NSW) Pty Ltd
119 Redfern Street
Redfern, NSW 2016
T +61 2 8346 4500
info@dko.com.au
www.dko.com.au
ABN: 8195706590



Project Name
Project Address
11 Gibbons Street,
Redfern, NSW 2016

Project Number
Drawing Name
Scale
Date
11929
Level 3
1:100@A1
February 2019

Client
SGCH

Drawing Number
Revision
SK102
A