



Gibbons Street

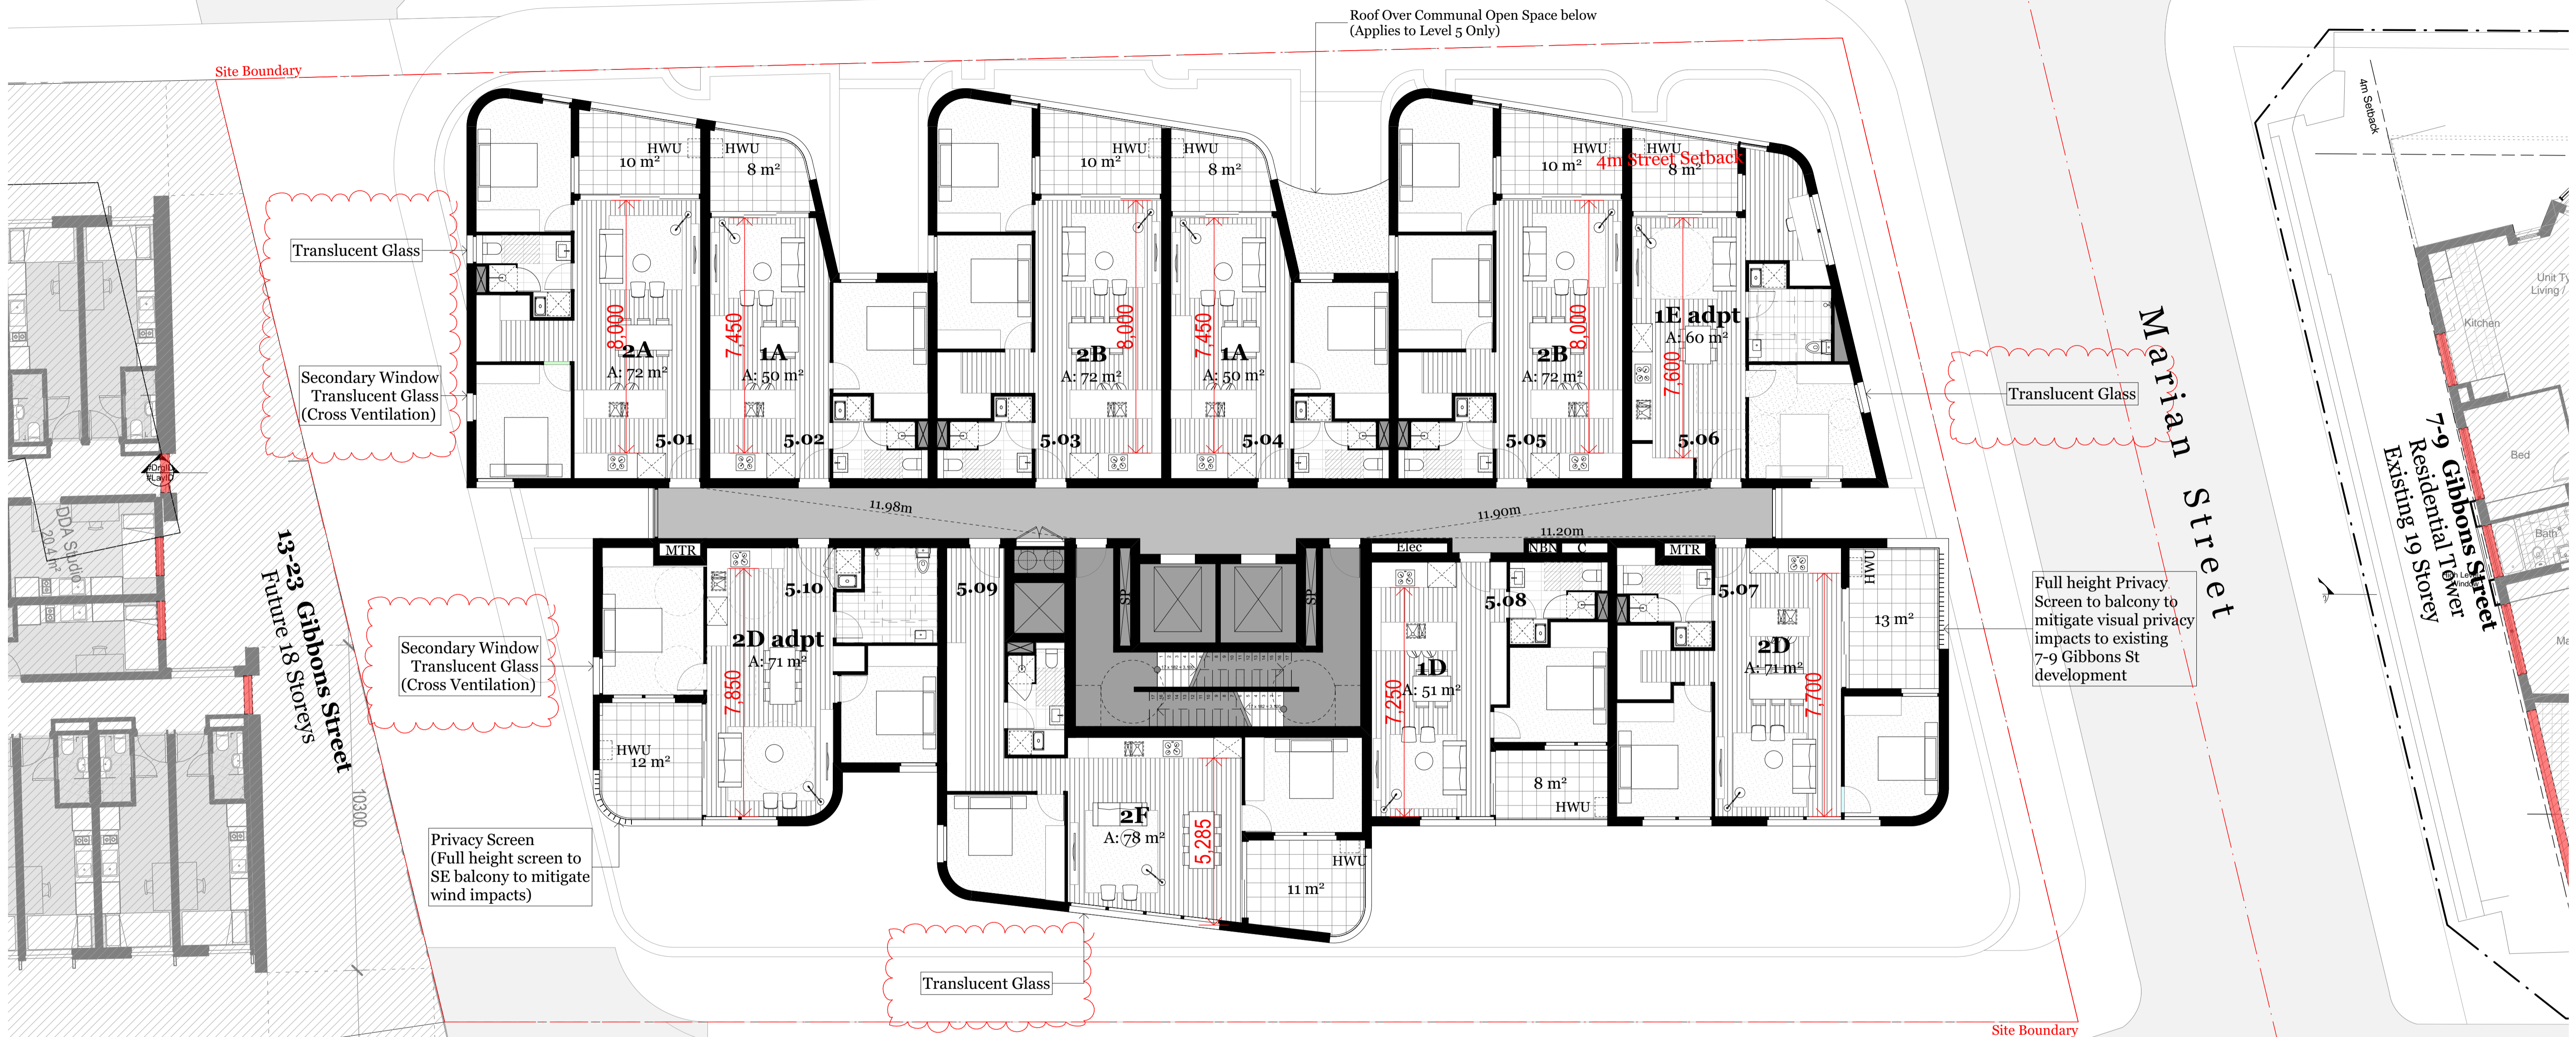

William Lane

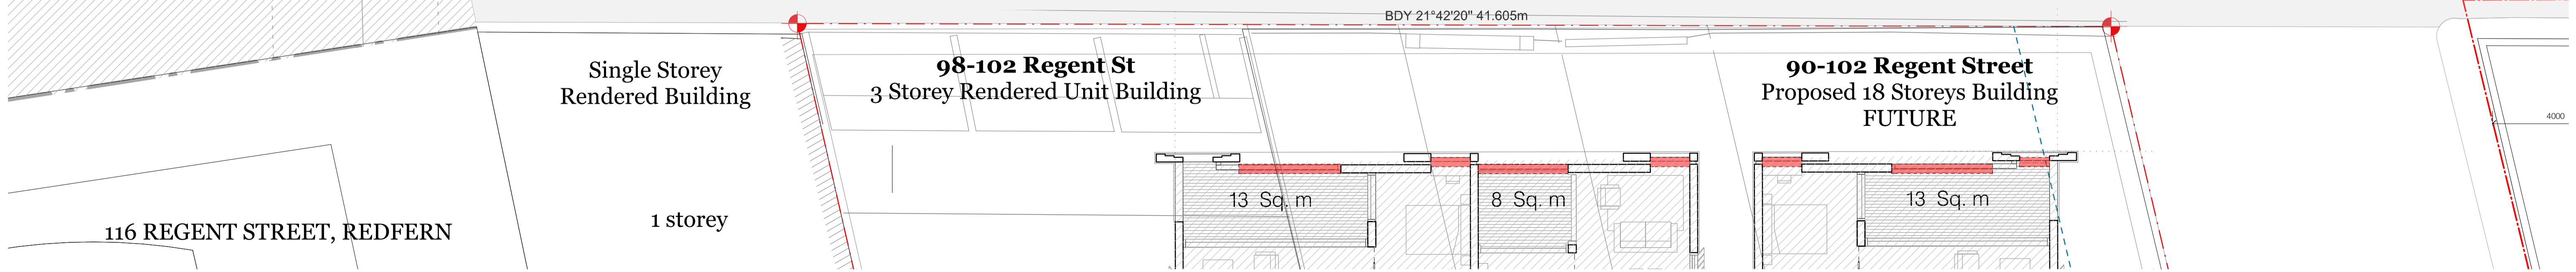


- Consultants**
- Access - Morris Godding**
David Godding
david@gmg.com.au
0407 246 115
 - Building Services - Arrow**
Brian Calvert
bcalvert@arrow.com.au
0416 084 260
 - Communication - Straight Talk**
Jessica Stapleton
jstaple@straight-talk.com.au
0433 522 069
 - Fire - Core Engineering**
Neil Campbell
neil@coreengineering.com.au
0419 610 928
 - Geotechnical - CES**
Tristan Goodbody
8559 2200
 - Heritage - Artefact**
Sandra Wallace
sandra.wallace@artefact.net.au
0403 365 086
 - Surveyor - Norton Survey**
Andrew Whitfield
awhitfield@nortonsurvey.com.au
0438 235 072
 - QS - WT Partnership**
Paul Elphick
pelfick@wtpartnership.com.au
0407 243 711
 - Traffic - TTM**
Callum Hutcheson
Callum@ttmgroup.com.au
0402 095 256
 - Wind - Windtech**
Simon Renald
simon@windtechglobal.com
9993 0308
 - Surveyor - Norton Survey**
Michael Woodland
mwoodland@nortonsurvey.com.au
0448 726 214
 - OS - WT Partnership**
Daniel Denaro
DDenaro@wt.com.au
0468 425 921
 - Waste - TTM**
Arthur Stanniton
astanniton@ttmgroup.com.au
(07) 3327 9500
 - Heritage - Artefact**
Isabel Lester
isabel@artefact.net.au
0416 110 058
 - Planner - Keylan**
Michael Woodland
mwoodland@keylan.com.au
0448 726 214
 - Site Contamination - JRS&G**
Daniel Denaro
DDenaro@jrs&g.com.au
0468 425 921
 - Waste - TTM**
Arthur Stanniton
astanniton@ttmgroup.com.au
(07) 3327 9500
 - Flood - WMA Water**
Catherine Gorman
gorman@wma-water.com.au
9299 2835
 - HAZMAT - Greencap**
James Stewart
james.stewart@greencap.com.au
0427 701 502
 - Landscape - In View**
Isabel Lester
isabel@inviewdesign.com.au
0416 110 058
 - Acoustic - Renzo Tomlin**
Tony Wong
tony.wong@renzotomlin.com.au
8218 0515
 - Civil - ABC Consultants**
Ryan Campbell
ryan@abc-consultants.com.au
0492 343 139
 - ESD - Northrop**
Amir Elgish
amir@northrop.com.au
0492 343 139



Rev.	Date	By	Ckd	Description
A	12/02/19	KL	SO	Arch Set for RTS

DKO Architecture (NSW) Pty Ltd
119 Redfern Street
Redfern, NSW 2016
T +61 2 8346 4500
info@dko.com.au
www.dko.com.au
ABN: 81956706590

© DKO Architecture (NSW) Pty Ltd
Except as allowed under copyright act, no part of this
drawing may be reproduced or otherwise dealt with
without written permission of DKO Architecture.
NSW - Nominated Architects
Kees de Ruijter 2707 | David Randerson 8542

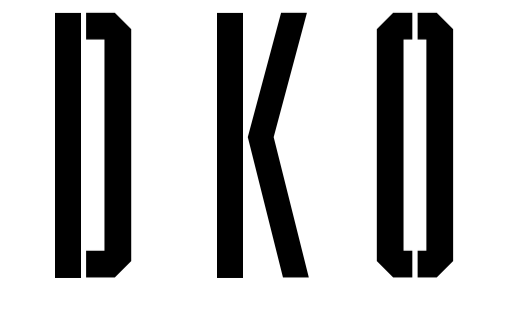

Project Name	11 Gibbons street	Project Number	11929
Project Address	11 Gibbons Street, Redfern, NSW 2016	Drawing Name	Unit Depth-Tower Lvl Typ.
Client	SGCH	Scale	1:100@A1
Drawing Number	SK201	Date	February 2019
Revision	A		