


Gibbons Street

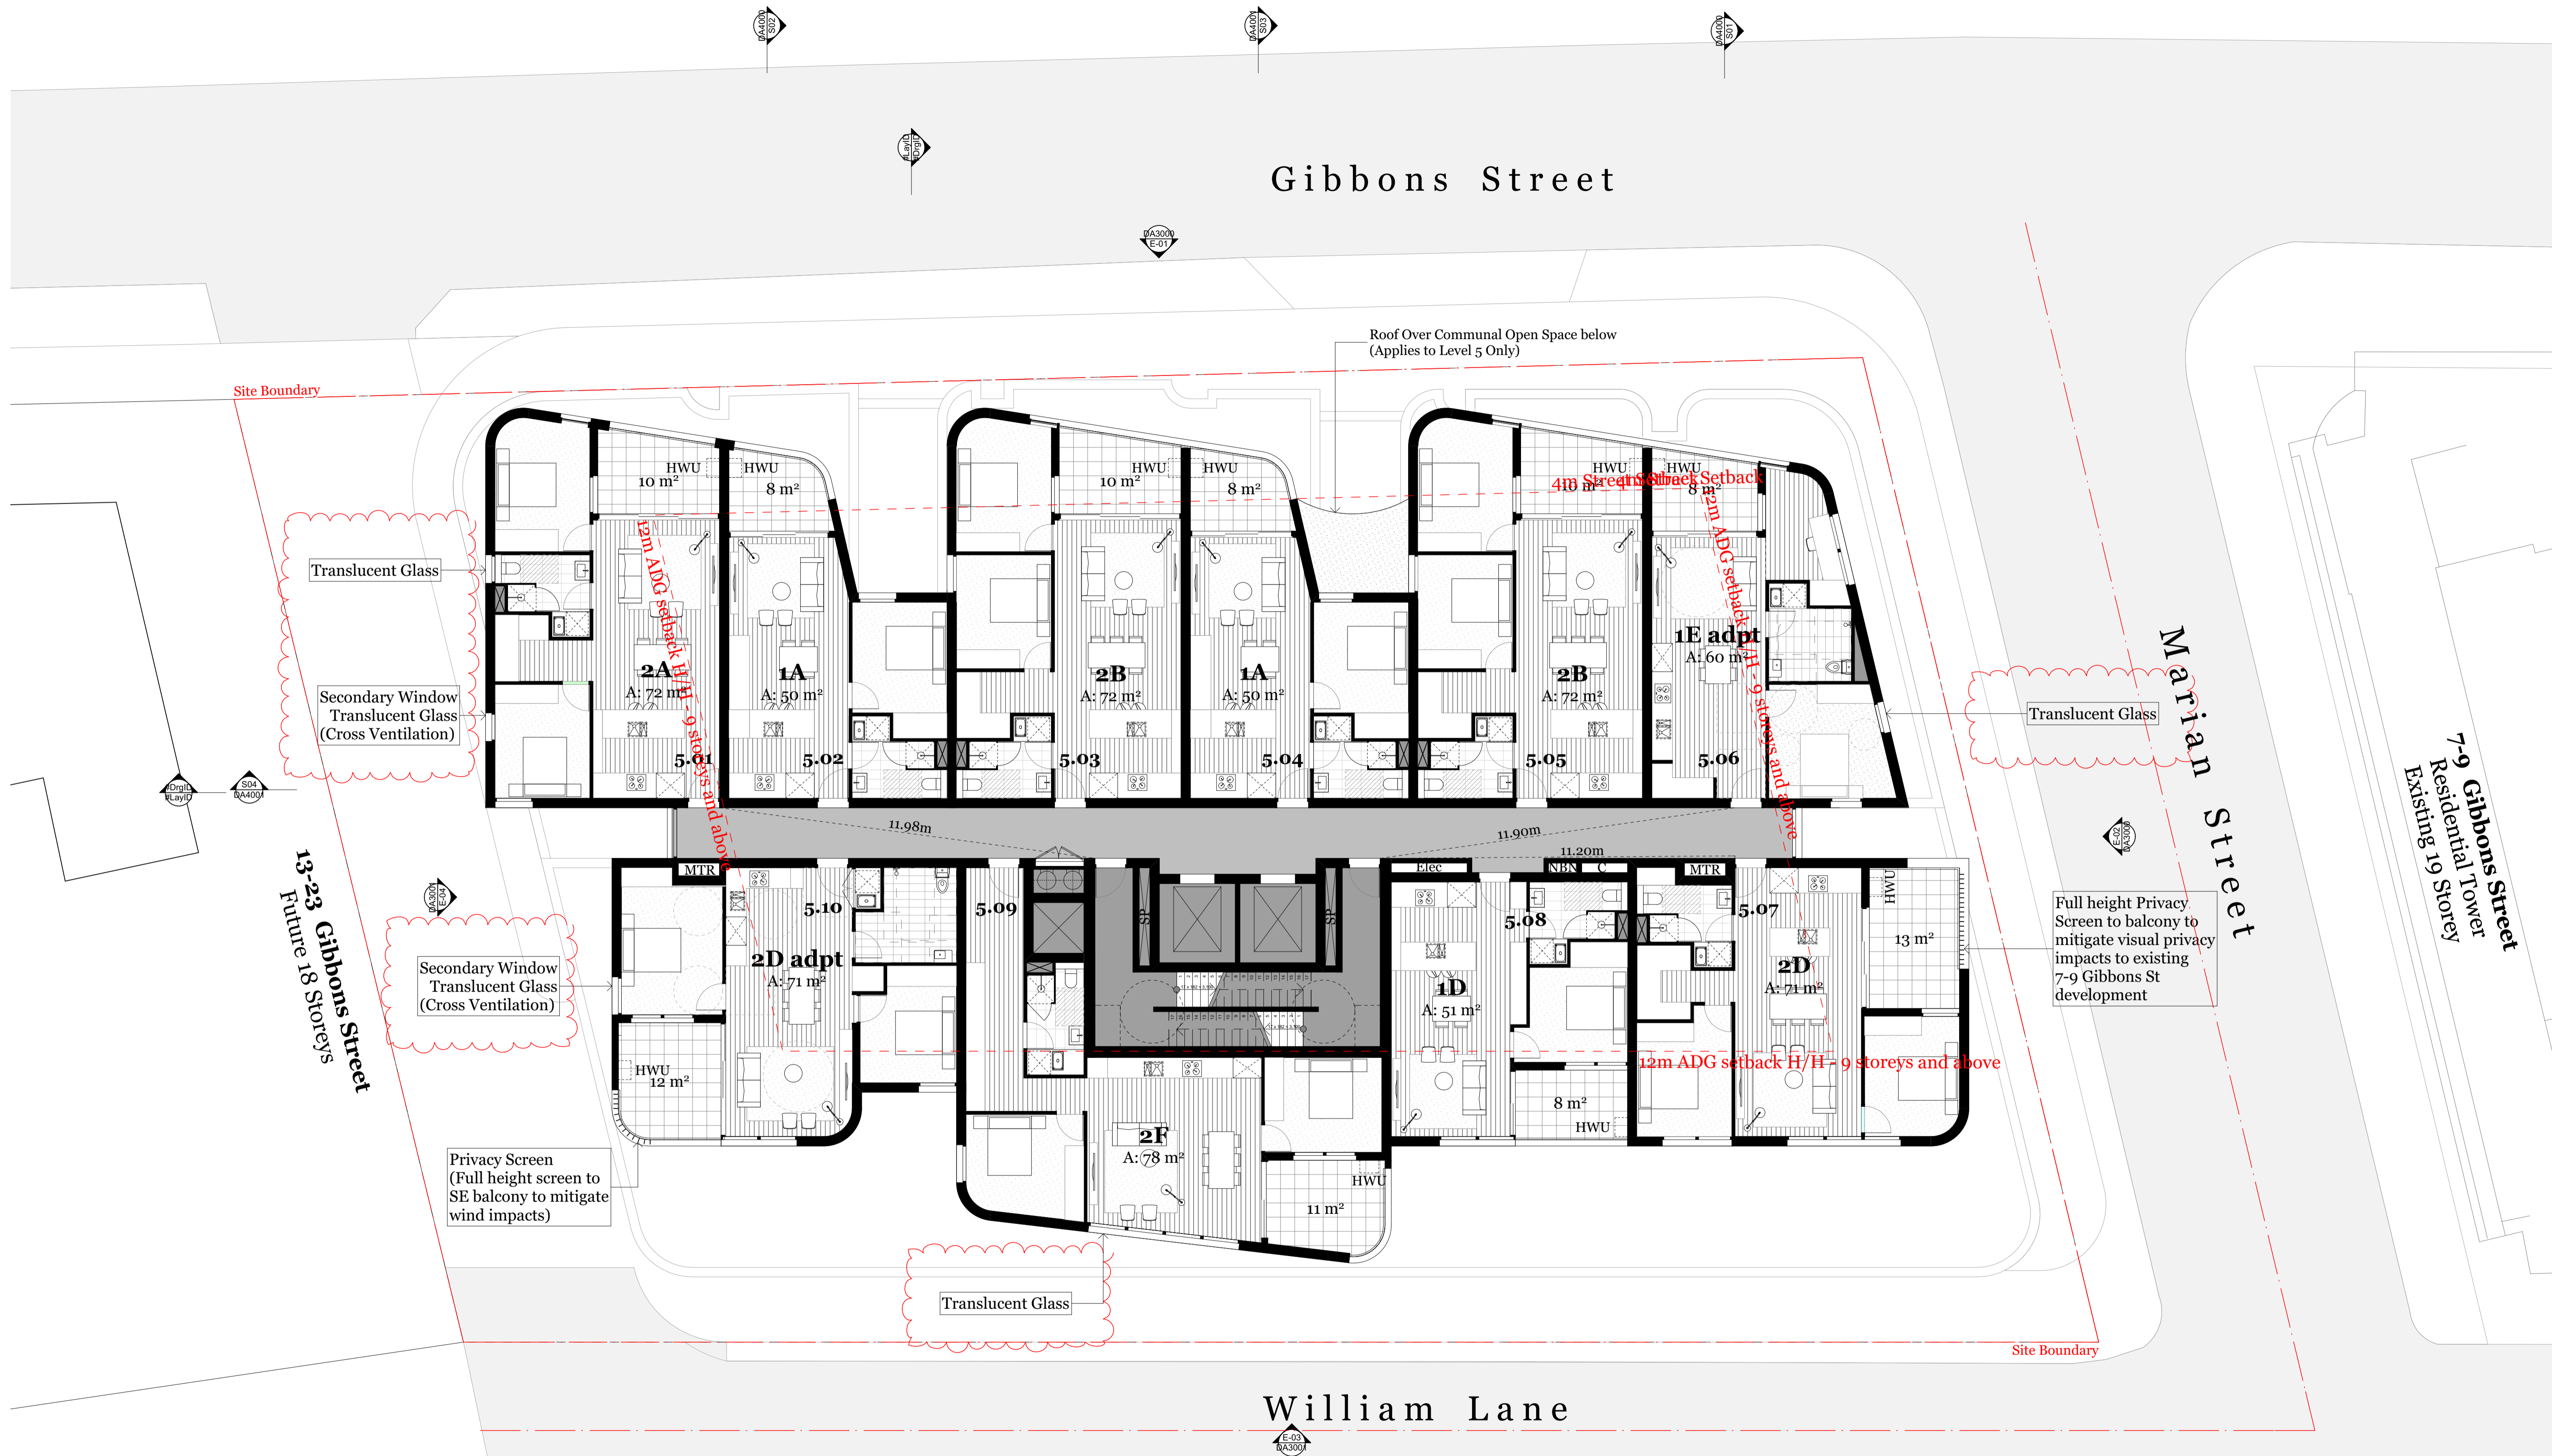

William Lane

Single Storey
Rendered Building

98-102 Regent St
3 Storey Rendered Unit Building

Fence

90-102 Regent Street
Proposed 18 Storeys Building
FUTURE

Consultants

Access - Morris Goding
David Goding
david@gmg.com.au
0407 246 115

Building Services - Arrow
Brian Calvert
bcalvert@arrow.com.au
0416 084 260

Communication - Straight Talk
Jessica Stapleton
jstaple@straight-talk.com.au
0433 522 069

Fire - Core Engineering
Neil Campbell
neil@coreengineering.com.au
0419 610 928

Flood - WMA Water
Catherine Gosman
gosman@wma.com.au
0299 2855

Geotechnical - CES
Tristan Goodbody
8559 2200

Heritage - Artefact
Sandra Wallace
sandra.wallace@artefact.net.au
0403 395 086

Landscape - In View
Isabel Lester
isabel@inviewdesign.com.au
0416 110 098

Surveyor - Norton Survey
Neil Whitfield
neil@nortonsurvey.com.au
0418 235 072

Planner - Keylan
Michael Woodland
michael@keylan.com.au
0448 726 214

QS - WT Partnership
Paul Elphick
paul@wtpartnership.com.au
0407 243 711

Site Contamination - JRS&G
Daniel Denaro
DDenaro@jrs.com.au
0468 425 921

Traffic - TTM
Callum Hutchison
callum@ttmgroup.com.au
0402 095 256

Waste - TTM
Arthur Stanniton
arthur@ttmgroup.com.au
071 3327 9500

Wind - Windtech
Simon Rea
simon@windtechglobal.com
9993 0938



Rev.	Date	By	Ckd	Description
P1	07/09/18	RY	KL	Plans for Review
P2	18/09/18	RY	SO	Arch Set for Review
A	27/09/18	RY	SO	Arch Set for DA Submission
B	11/01/19	KL	SO	Arch Set for DA Submission
C	12/02/19	KL	SO	Arch Set for RTS

DKO Architecture (NSW) Pty Ltd
119 Redfern Street
Redfern, NSW 2016
T +61 2 8346 4500
info@dko.com.au
www.dko.com.au
ABN: 81956706590

© DKO Architecture (NSW) Pty Ltd
Except as allowed under copyright act, no part of this
drawing may be reproduced or otherwise dealt with
without written permission of DKO Architecture.
NSW Nominated Architects
Kees de Ruijter 0707 David Randerson 8542



Project Name
Project Address

11 Gibbons Street
Redfern, NSW 2016

Project Number
Drawing Name
Scale
Date

11929
Levels 9-16 Typ.
1:100@A1
February 2019

Client

SGCH

Drawing Number
Revision

DA2005
D