



4.5 Modified Envelope
Envelope Protusions - Typical Tower levels

The diagrams on the following page indicates by which amount the vertical and horizontal sunshading elements or architectural embellishments of the typical tower facades are projecting outside of the Envelope line, weighted average setback line and/or Site Boundary.

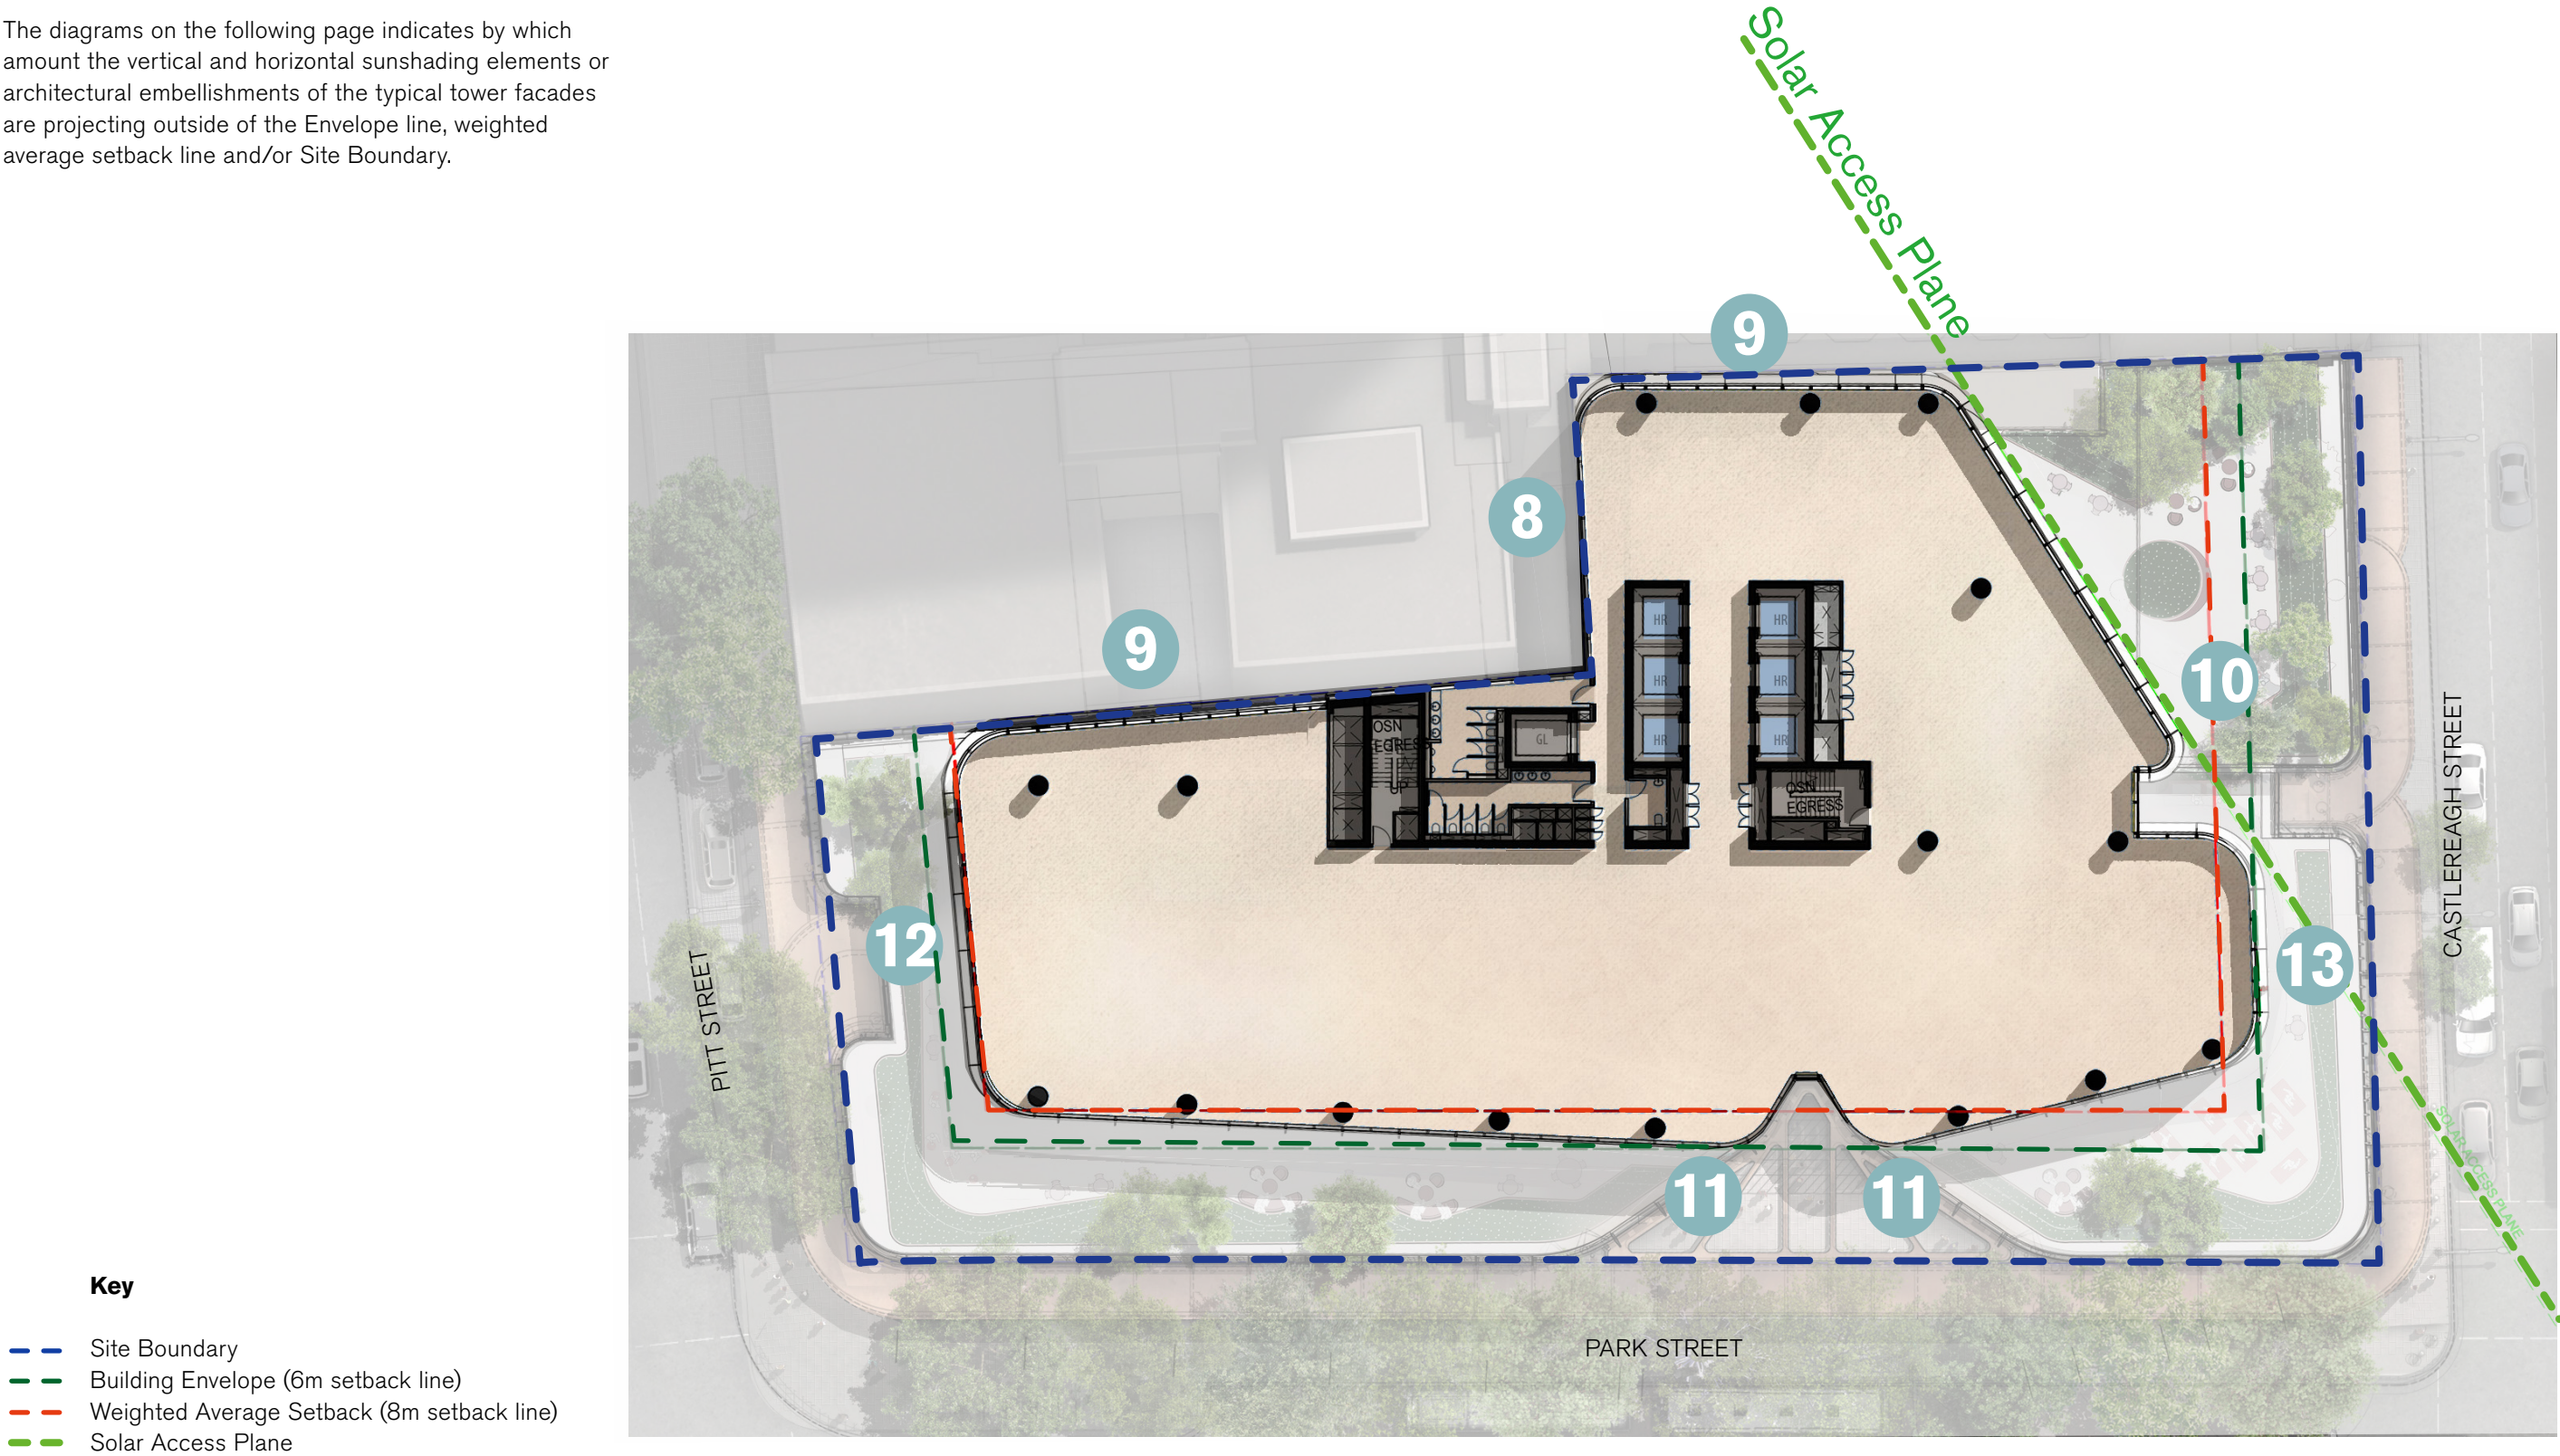

4.5 Modified Envelope

Envelope Protrusions - Typical Tower levels

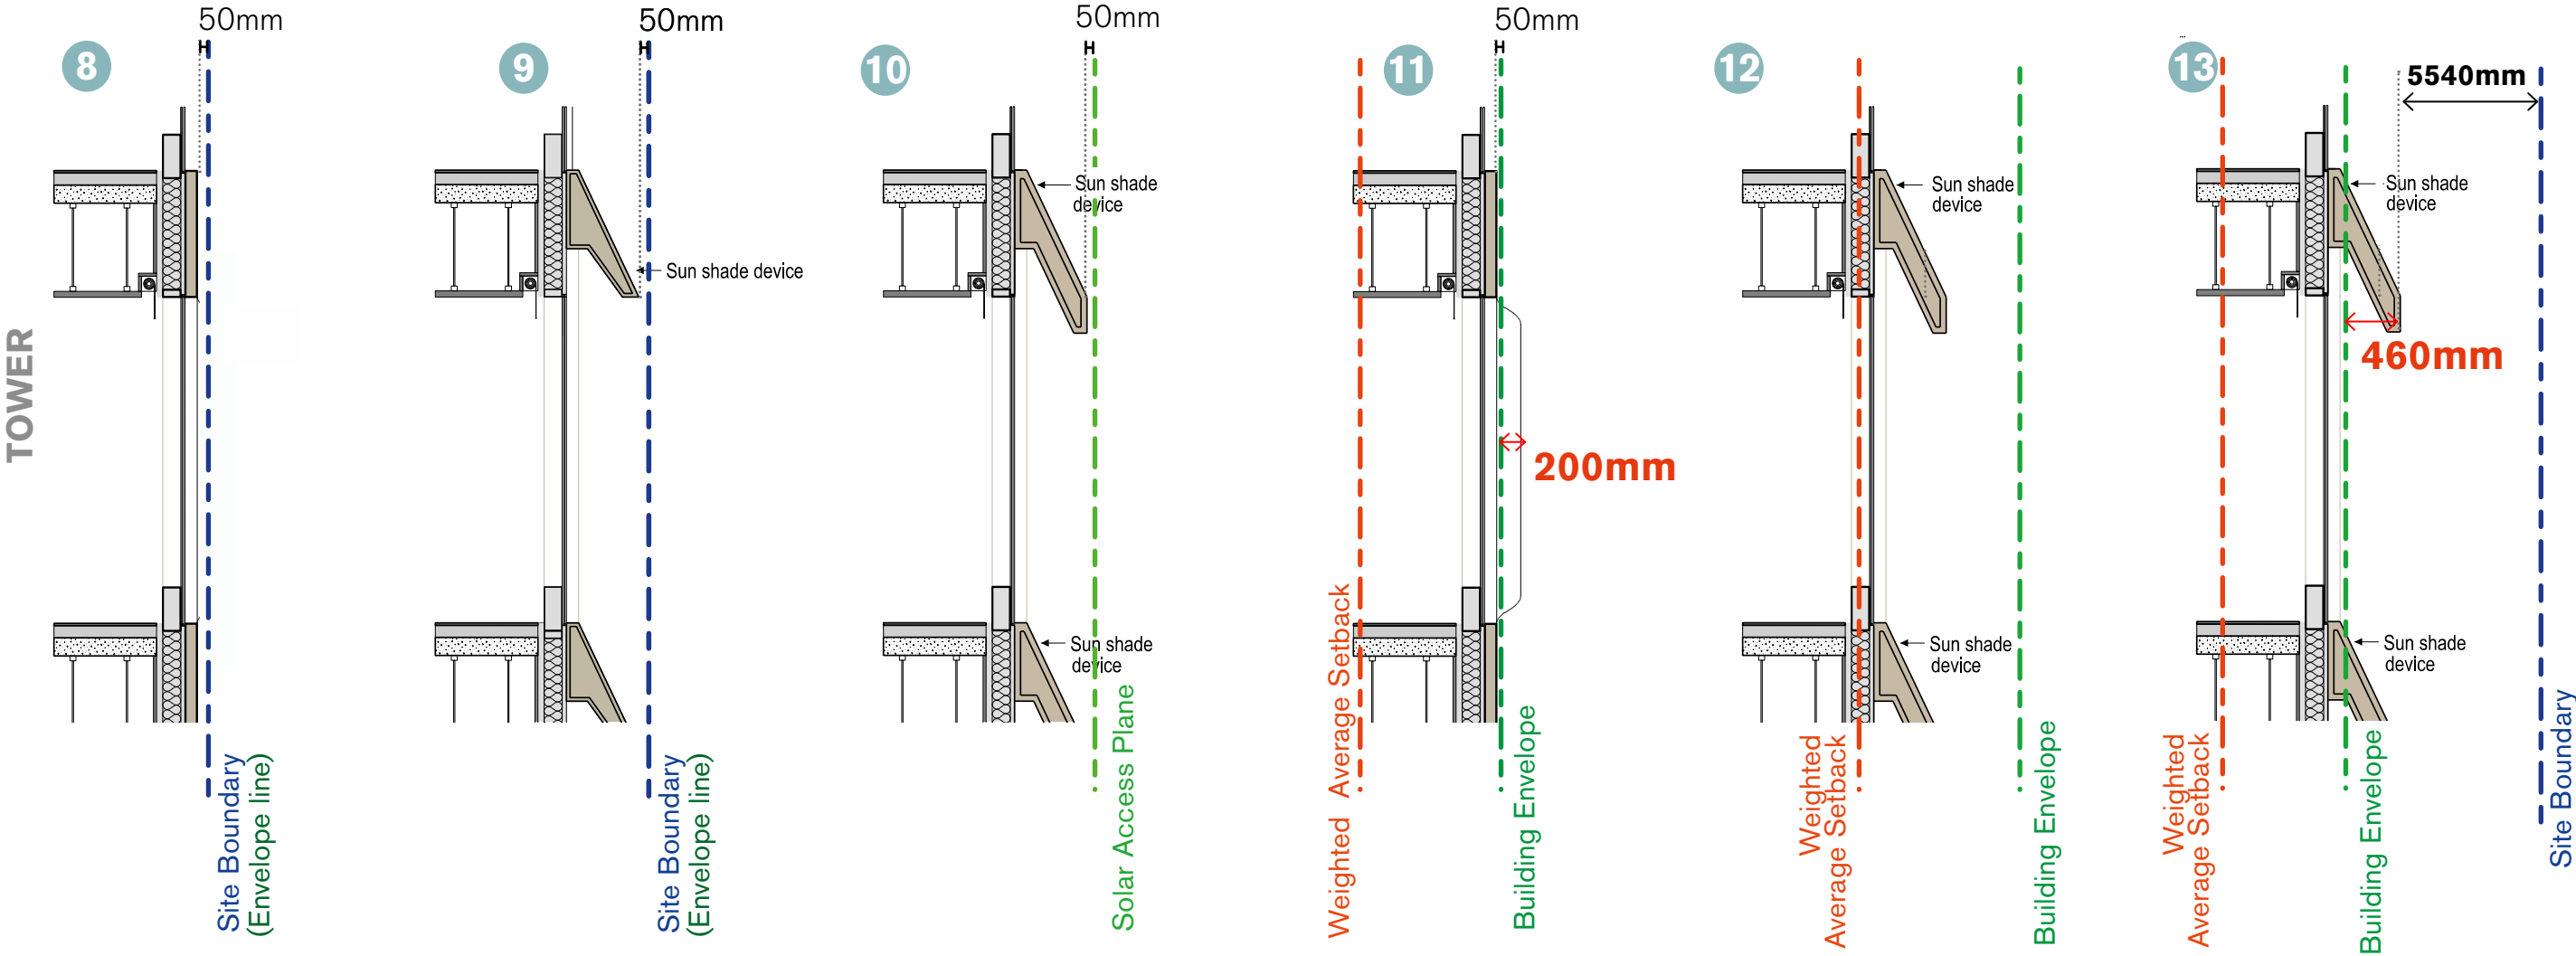

Key

- Site Boundary
- Building Envelope (6m setback line)
- Weighted Average Setback (8m setback line)
- Solar Access Plane