


VISION | LANDSCAPE MASTERPLAN

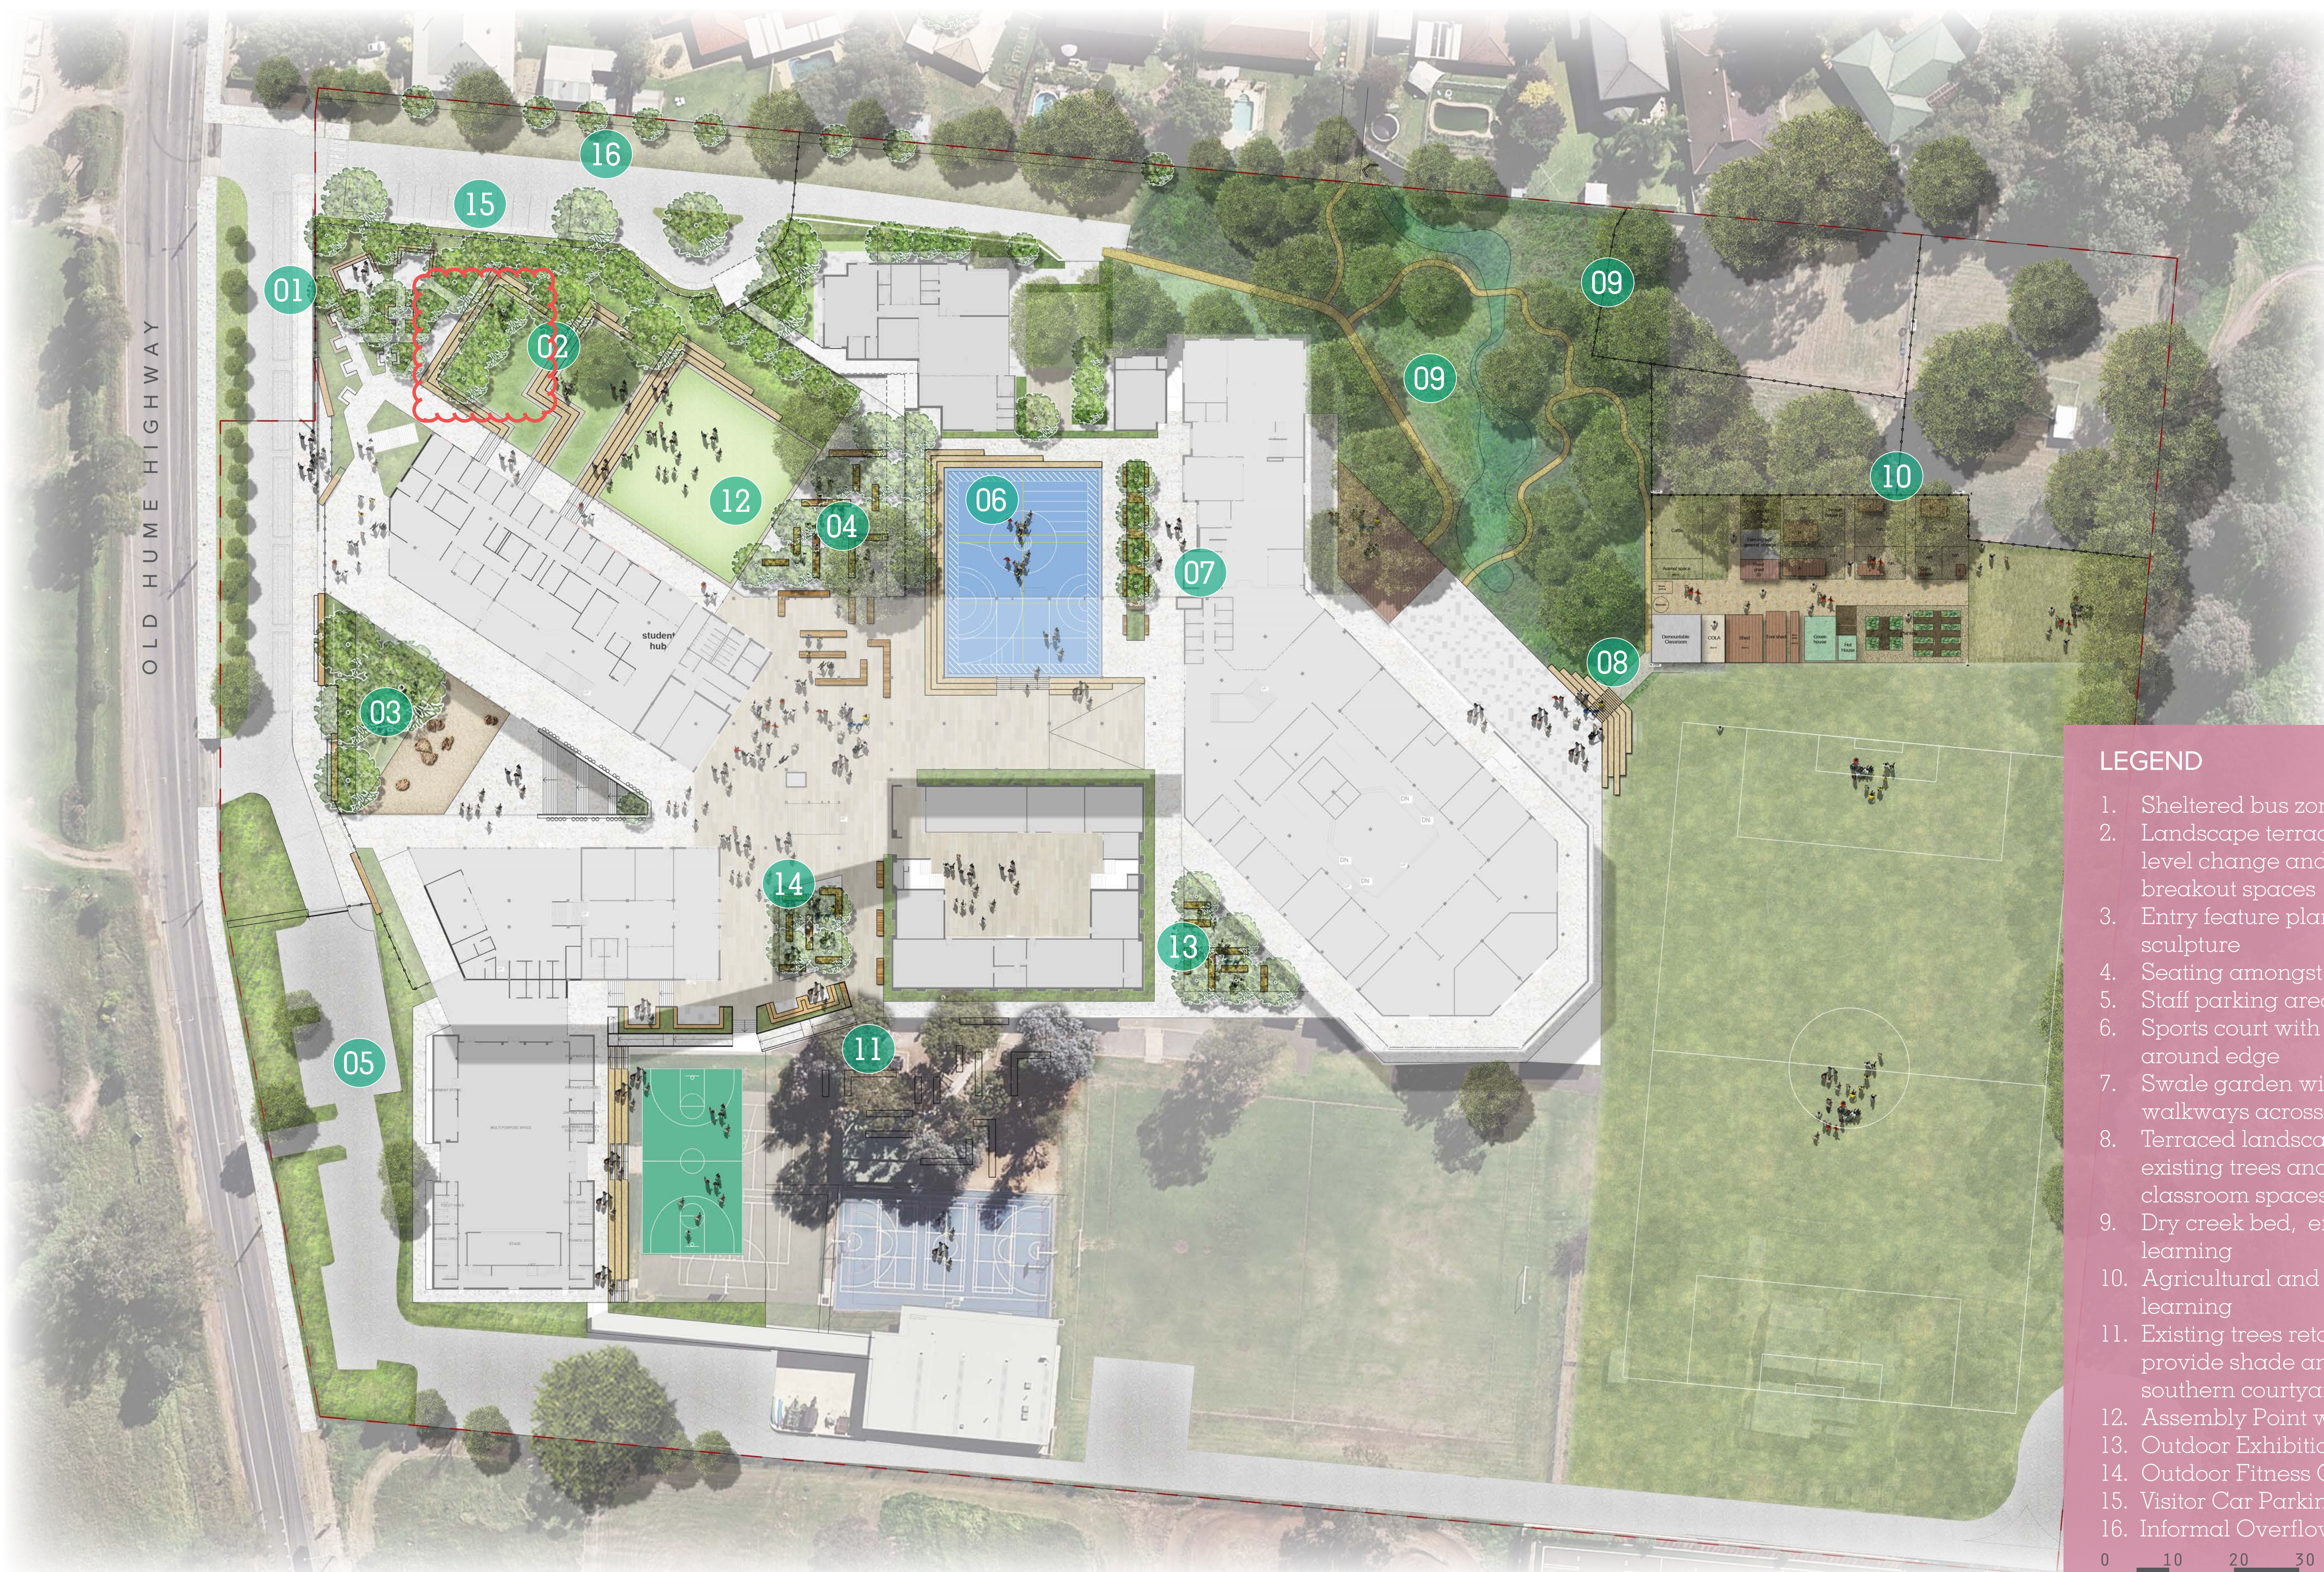

LEGEND

1. Sheltered bus zone
2. Landscape terracing to negotiate level change and provide breakout spaces
3. Entry feature planting & natural rock sculpture
4. Seating amongst tree grove
5. Staff parking area
6. Sports court with running track around edge
7. Swale garden with timber walkways across
8. Terraced landscape to protect existing trees and provide outdoor classroom spaces
9. Dry creek bed, environmental learning
10. Agricultural and environmental learning
11. Existing trees retained to provide shade and ambiance to southern courtyard
12. Assembly Point with Flag Pole
13. Outdoor Exhibition Space
14. Outdoor Fitness Courtyard
15. Visitor Car Parking
16. Informal Overflow Car Parking

0 10 20 30 40 50M
SCALE 1:500 @ A1

