




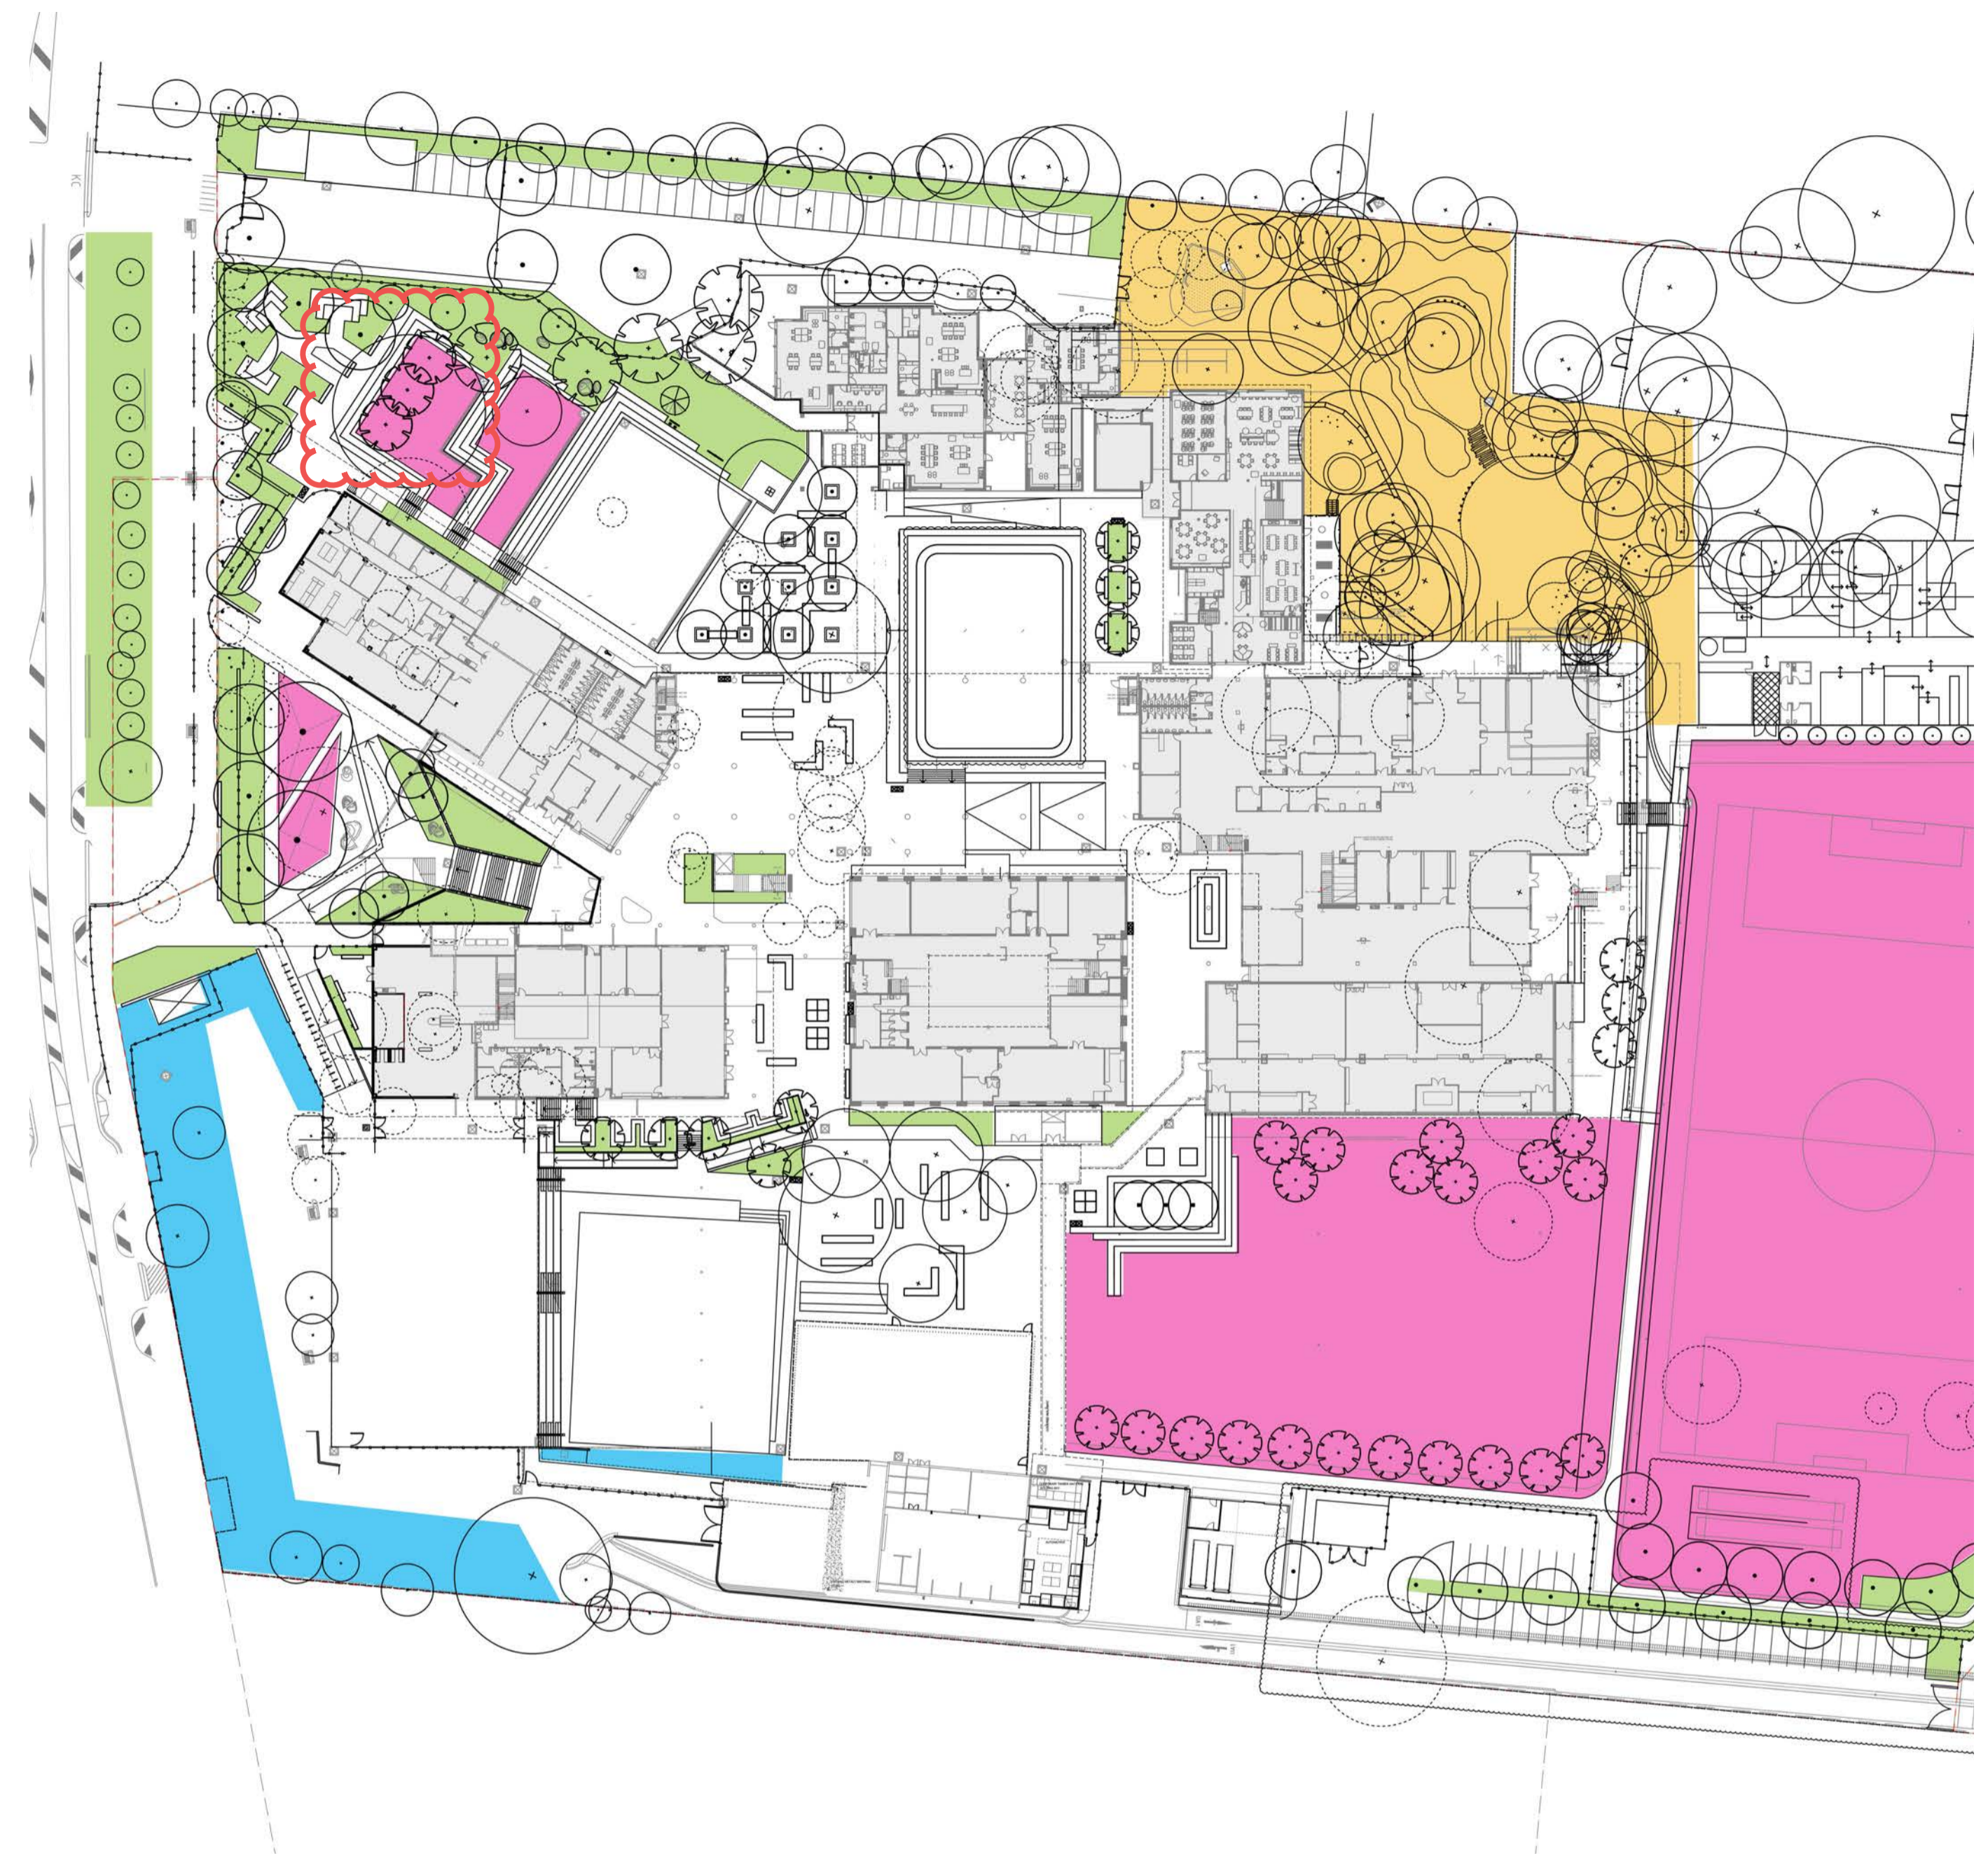


SOFTSCAPE | TREE SIZE SPECIFICATION & FORMAL SOFTSCAPE AREAS







TOTAL NUMBER OF PROPOSED TREES 119

POT SIZE	HEIGHT	QUANTITY
 75L	2 - 2.5m	8
 100L	2.5 - 3.5m	50
 200L	3.5 - 4.5m	33
 400L	4.5 - 6m	25
 750L	6-10m	3



TOTAL AREA OF SOFTSCAPE 18940m²

	AREA
 Garden Bed	1907m ²
 Turf	11390m ²
 Revegetation / Supplementary Planting	4083m ²
 Existing Garden Beds	1705m ²

