


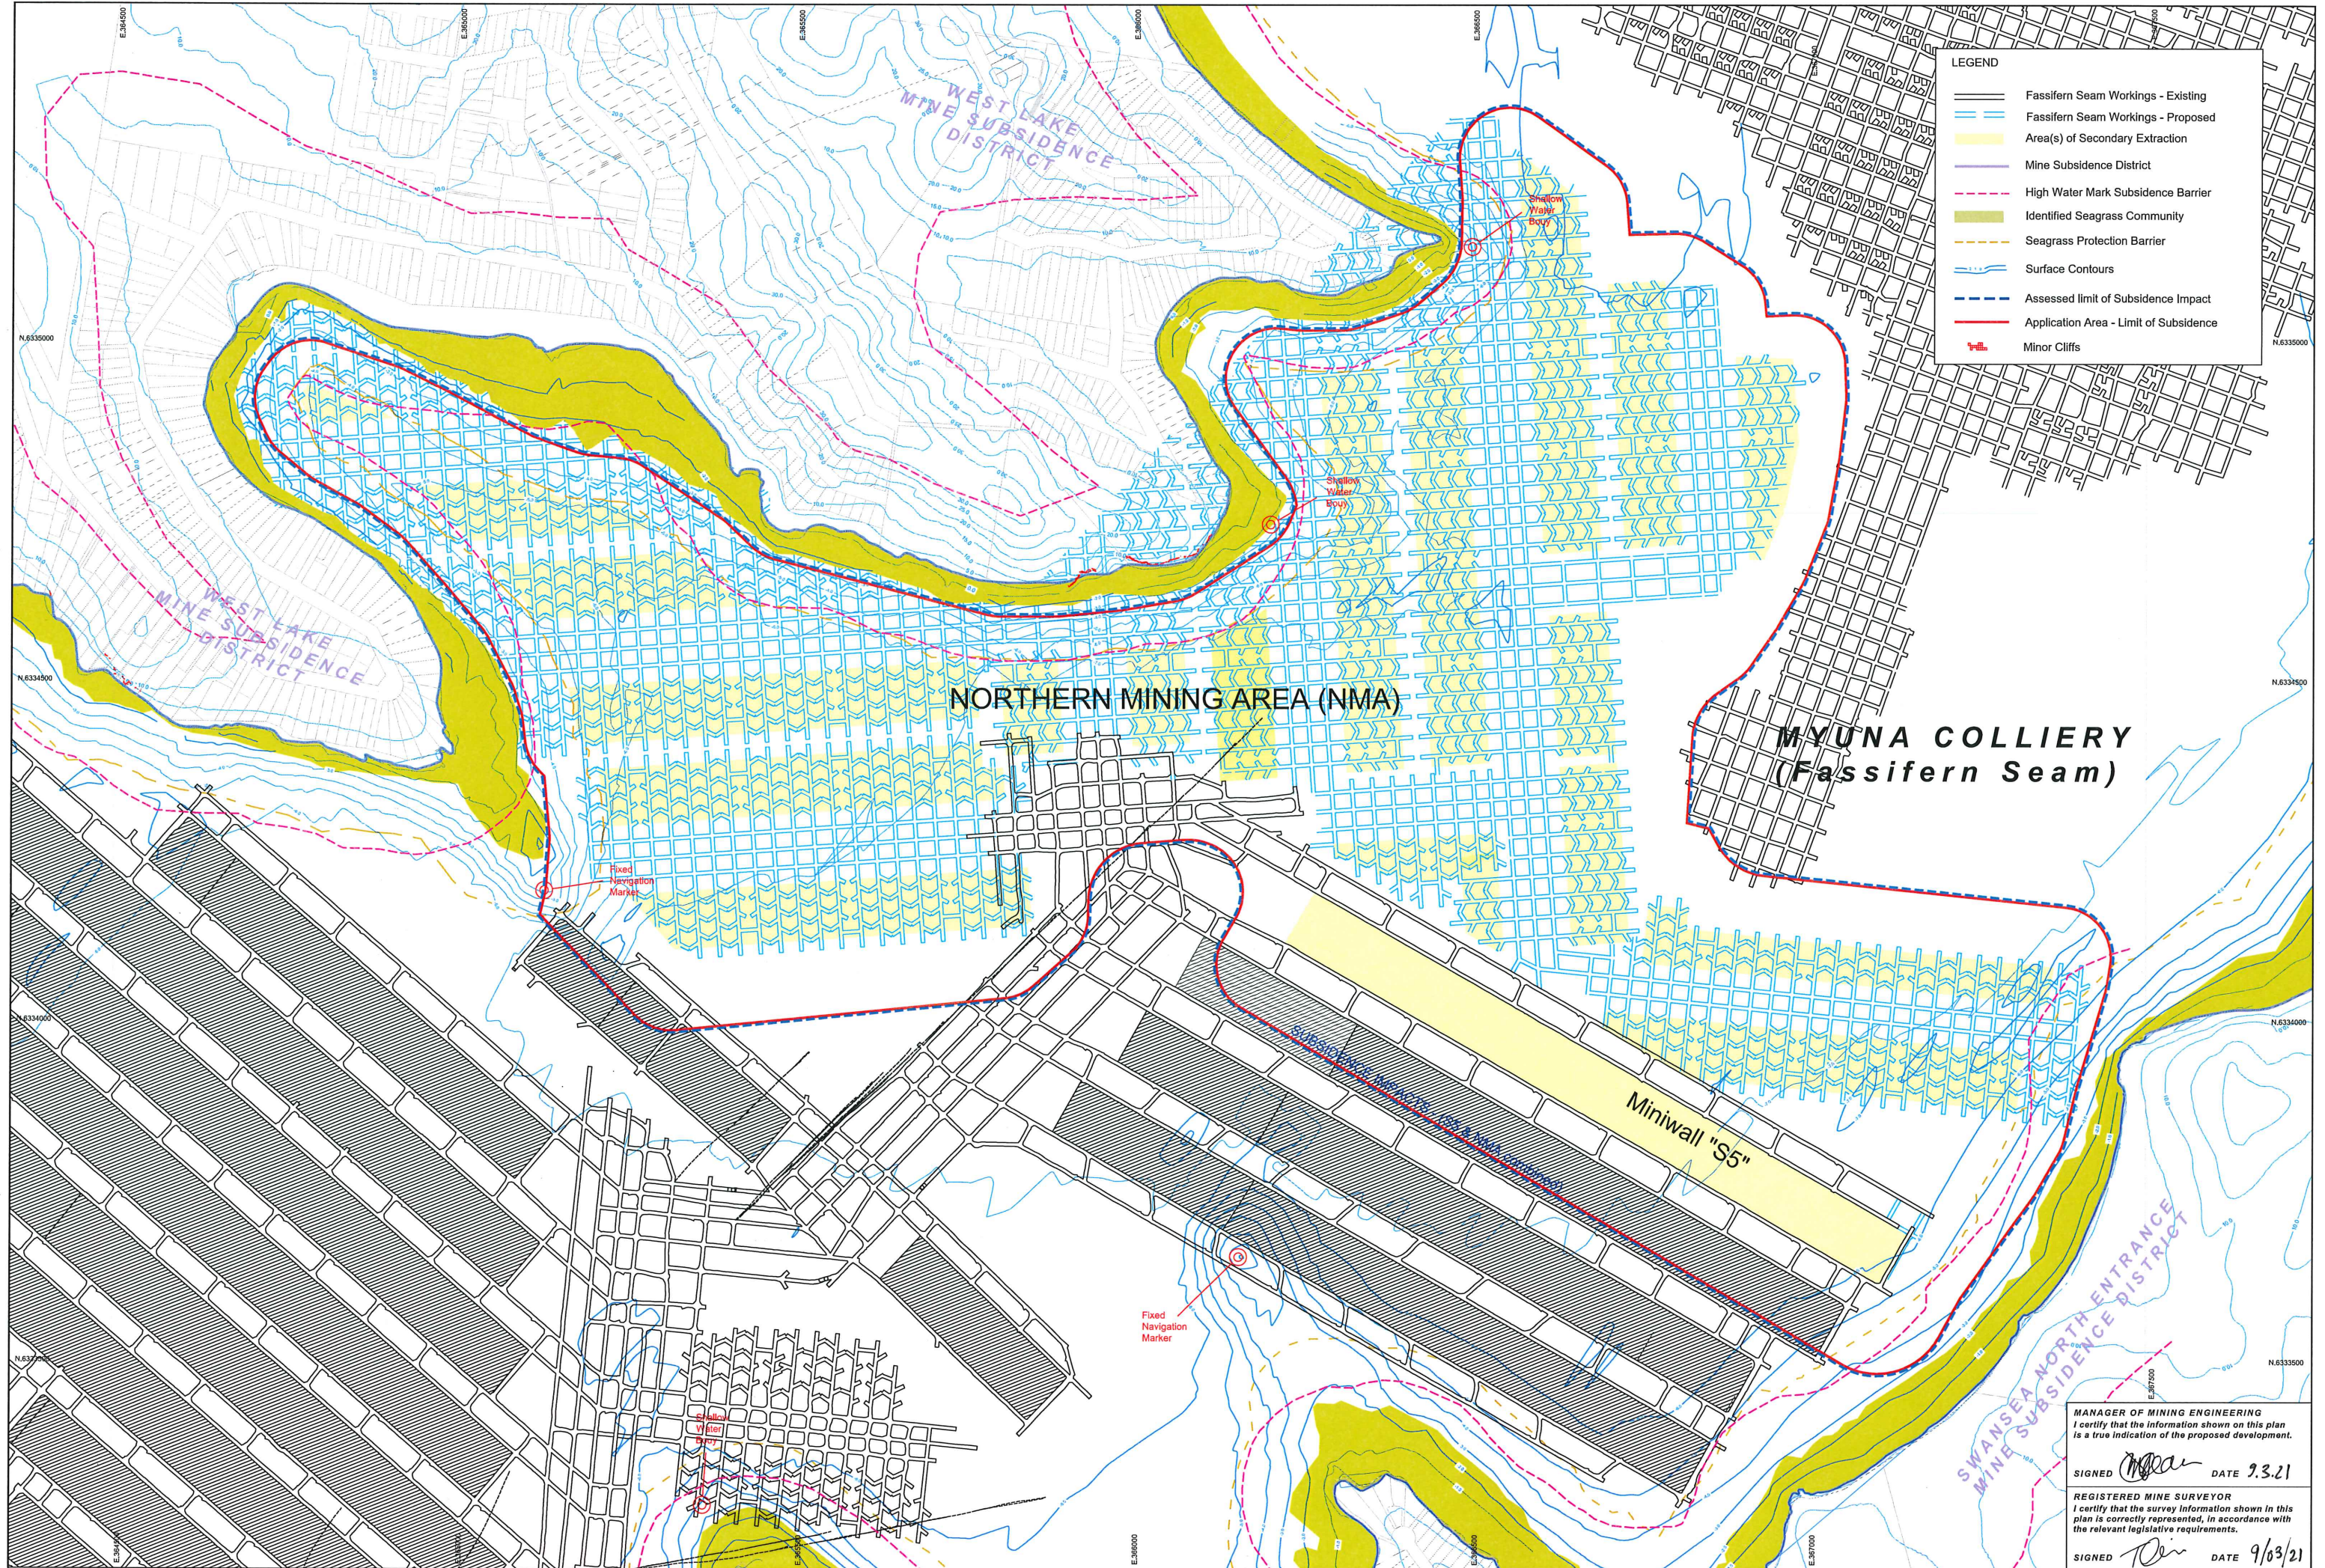

LEGEND

- | | |
|---|--|
|  | Fossilfern Seam Workings - Existing |
|  | Fossilfern Seam Workings - Proposed |
|  | Area(s) of Secondary Extraction |
|  | Mine Subsidence District |
|  | High Water Mark Subsidence Barrier |
|  | Identified Seagrass Community |
|  | Seagrass Protection Barrier |
|  | Surface Contours |
|  | Assessed limit of Subsidence Impact |
|  | Application Area - Limit of Subsidence |
|  | Minor Cliffs |

NORTHERN MINING AREA (NMA)

MYUNA COLLIERY
(*Fassifern Seam*)

Miniwall "S5"

MANAGER OF MINING ENGINEERING
I certify that the information shown on this plan
is a true indication of the proposed development.

SIGNED  DATE 9.3.21

REGISTERED MINE SURVEYOR

I certify that the survey information shown in this plan is correctly represented, in accordance with the relevant legislative requirements.

SIGNED  DATE 9/03/21

DELTA COAL - CHAIN VALLEY COLLIERY

SCALE:	1:3000 @ A0	DATE:	15 December 2020
--------	-------------	-------	------------------

EXTRACTION PLAN APPLICATION
MINIWALL S5 & NMA SECONDARY PILLAR EXTRACTION
PLAN 2 - SURFACE FEATURES

DRAWN:	T Chisholm	DRG NO:	C4A0099_2
CHECKED:	D Mclean	REV NO:	1
APPROVED:	D Mclean	SIZE:	A0



