

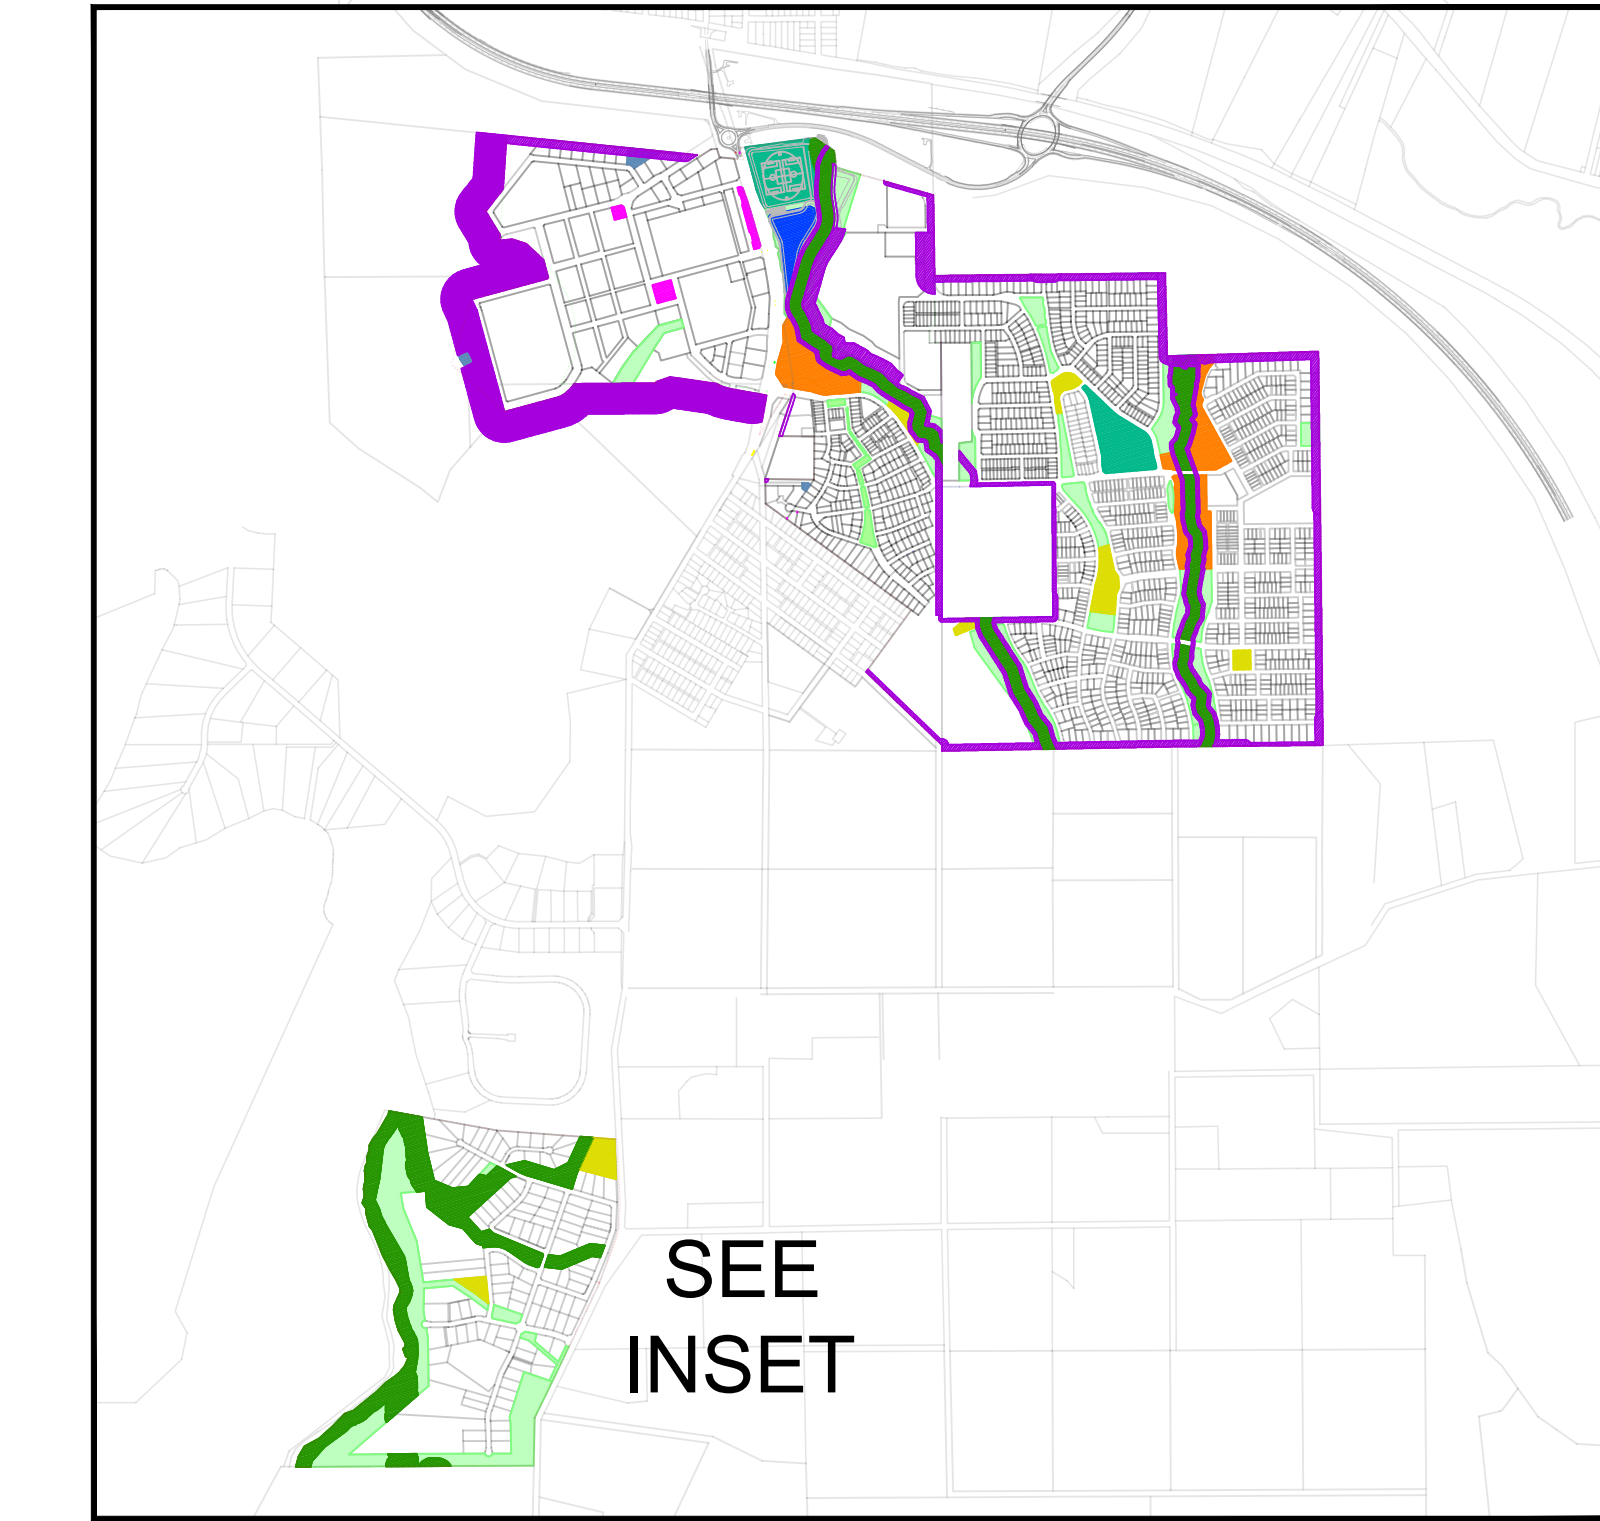
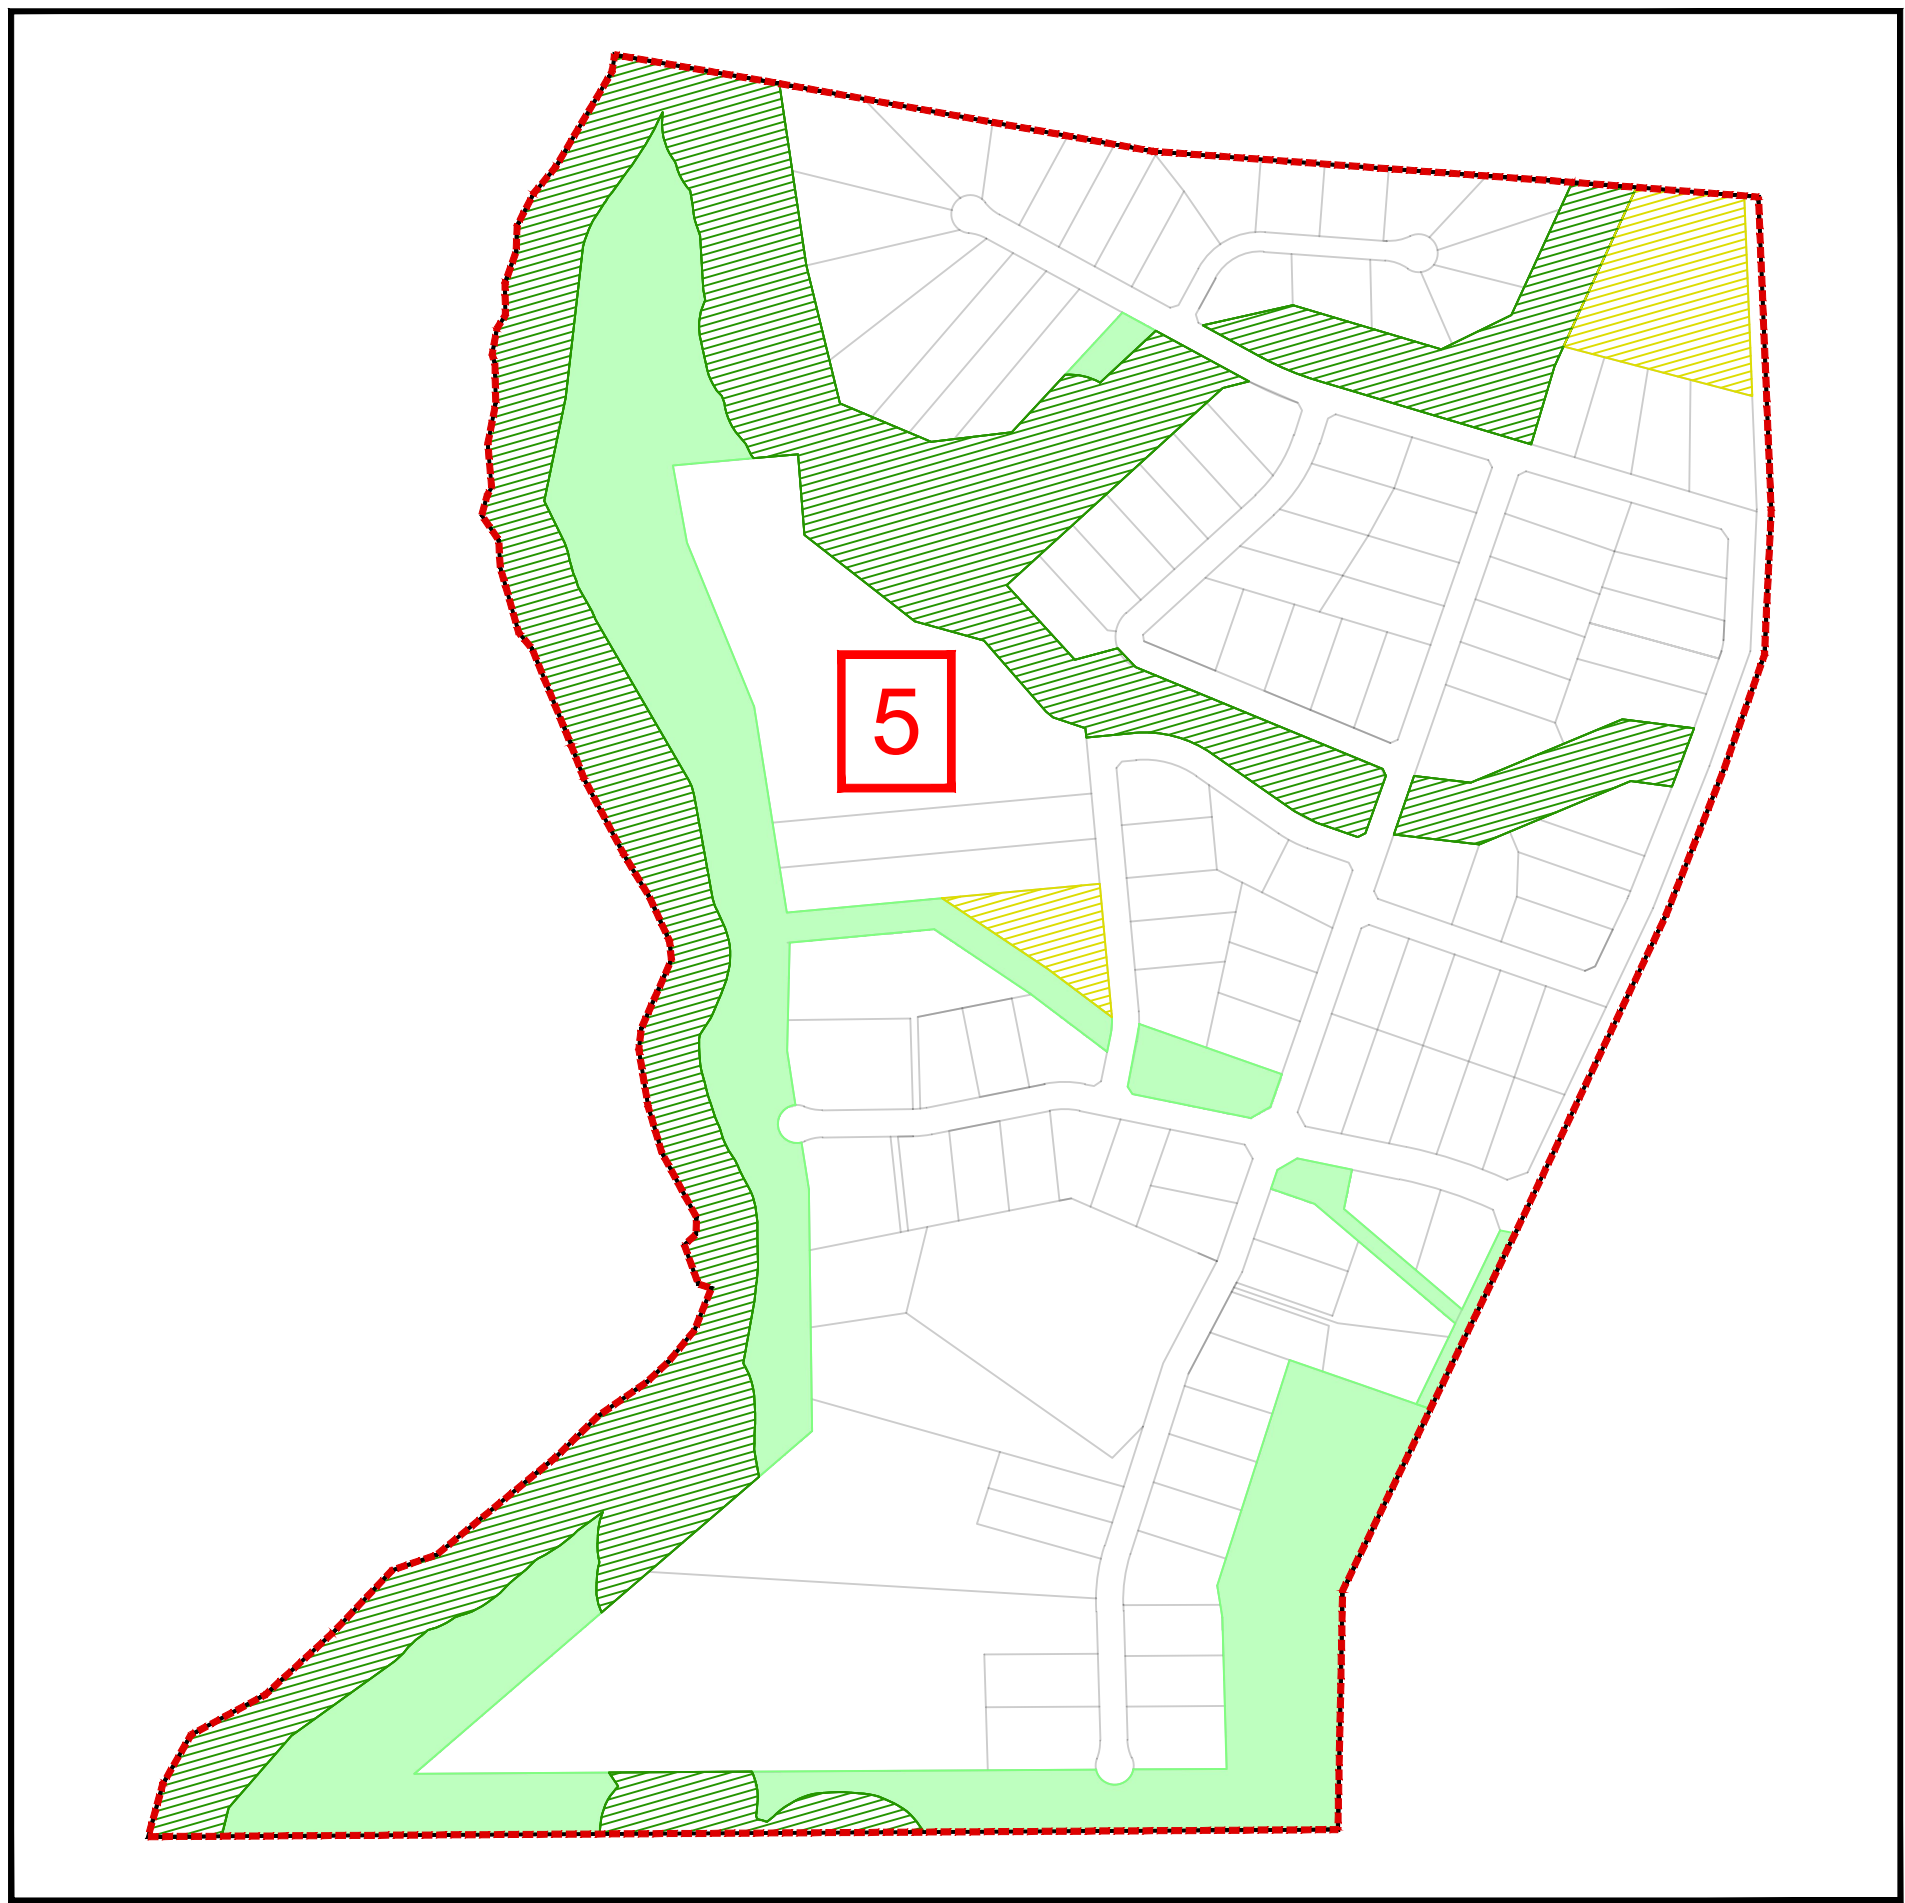


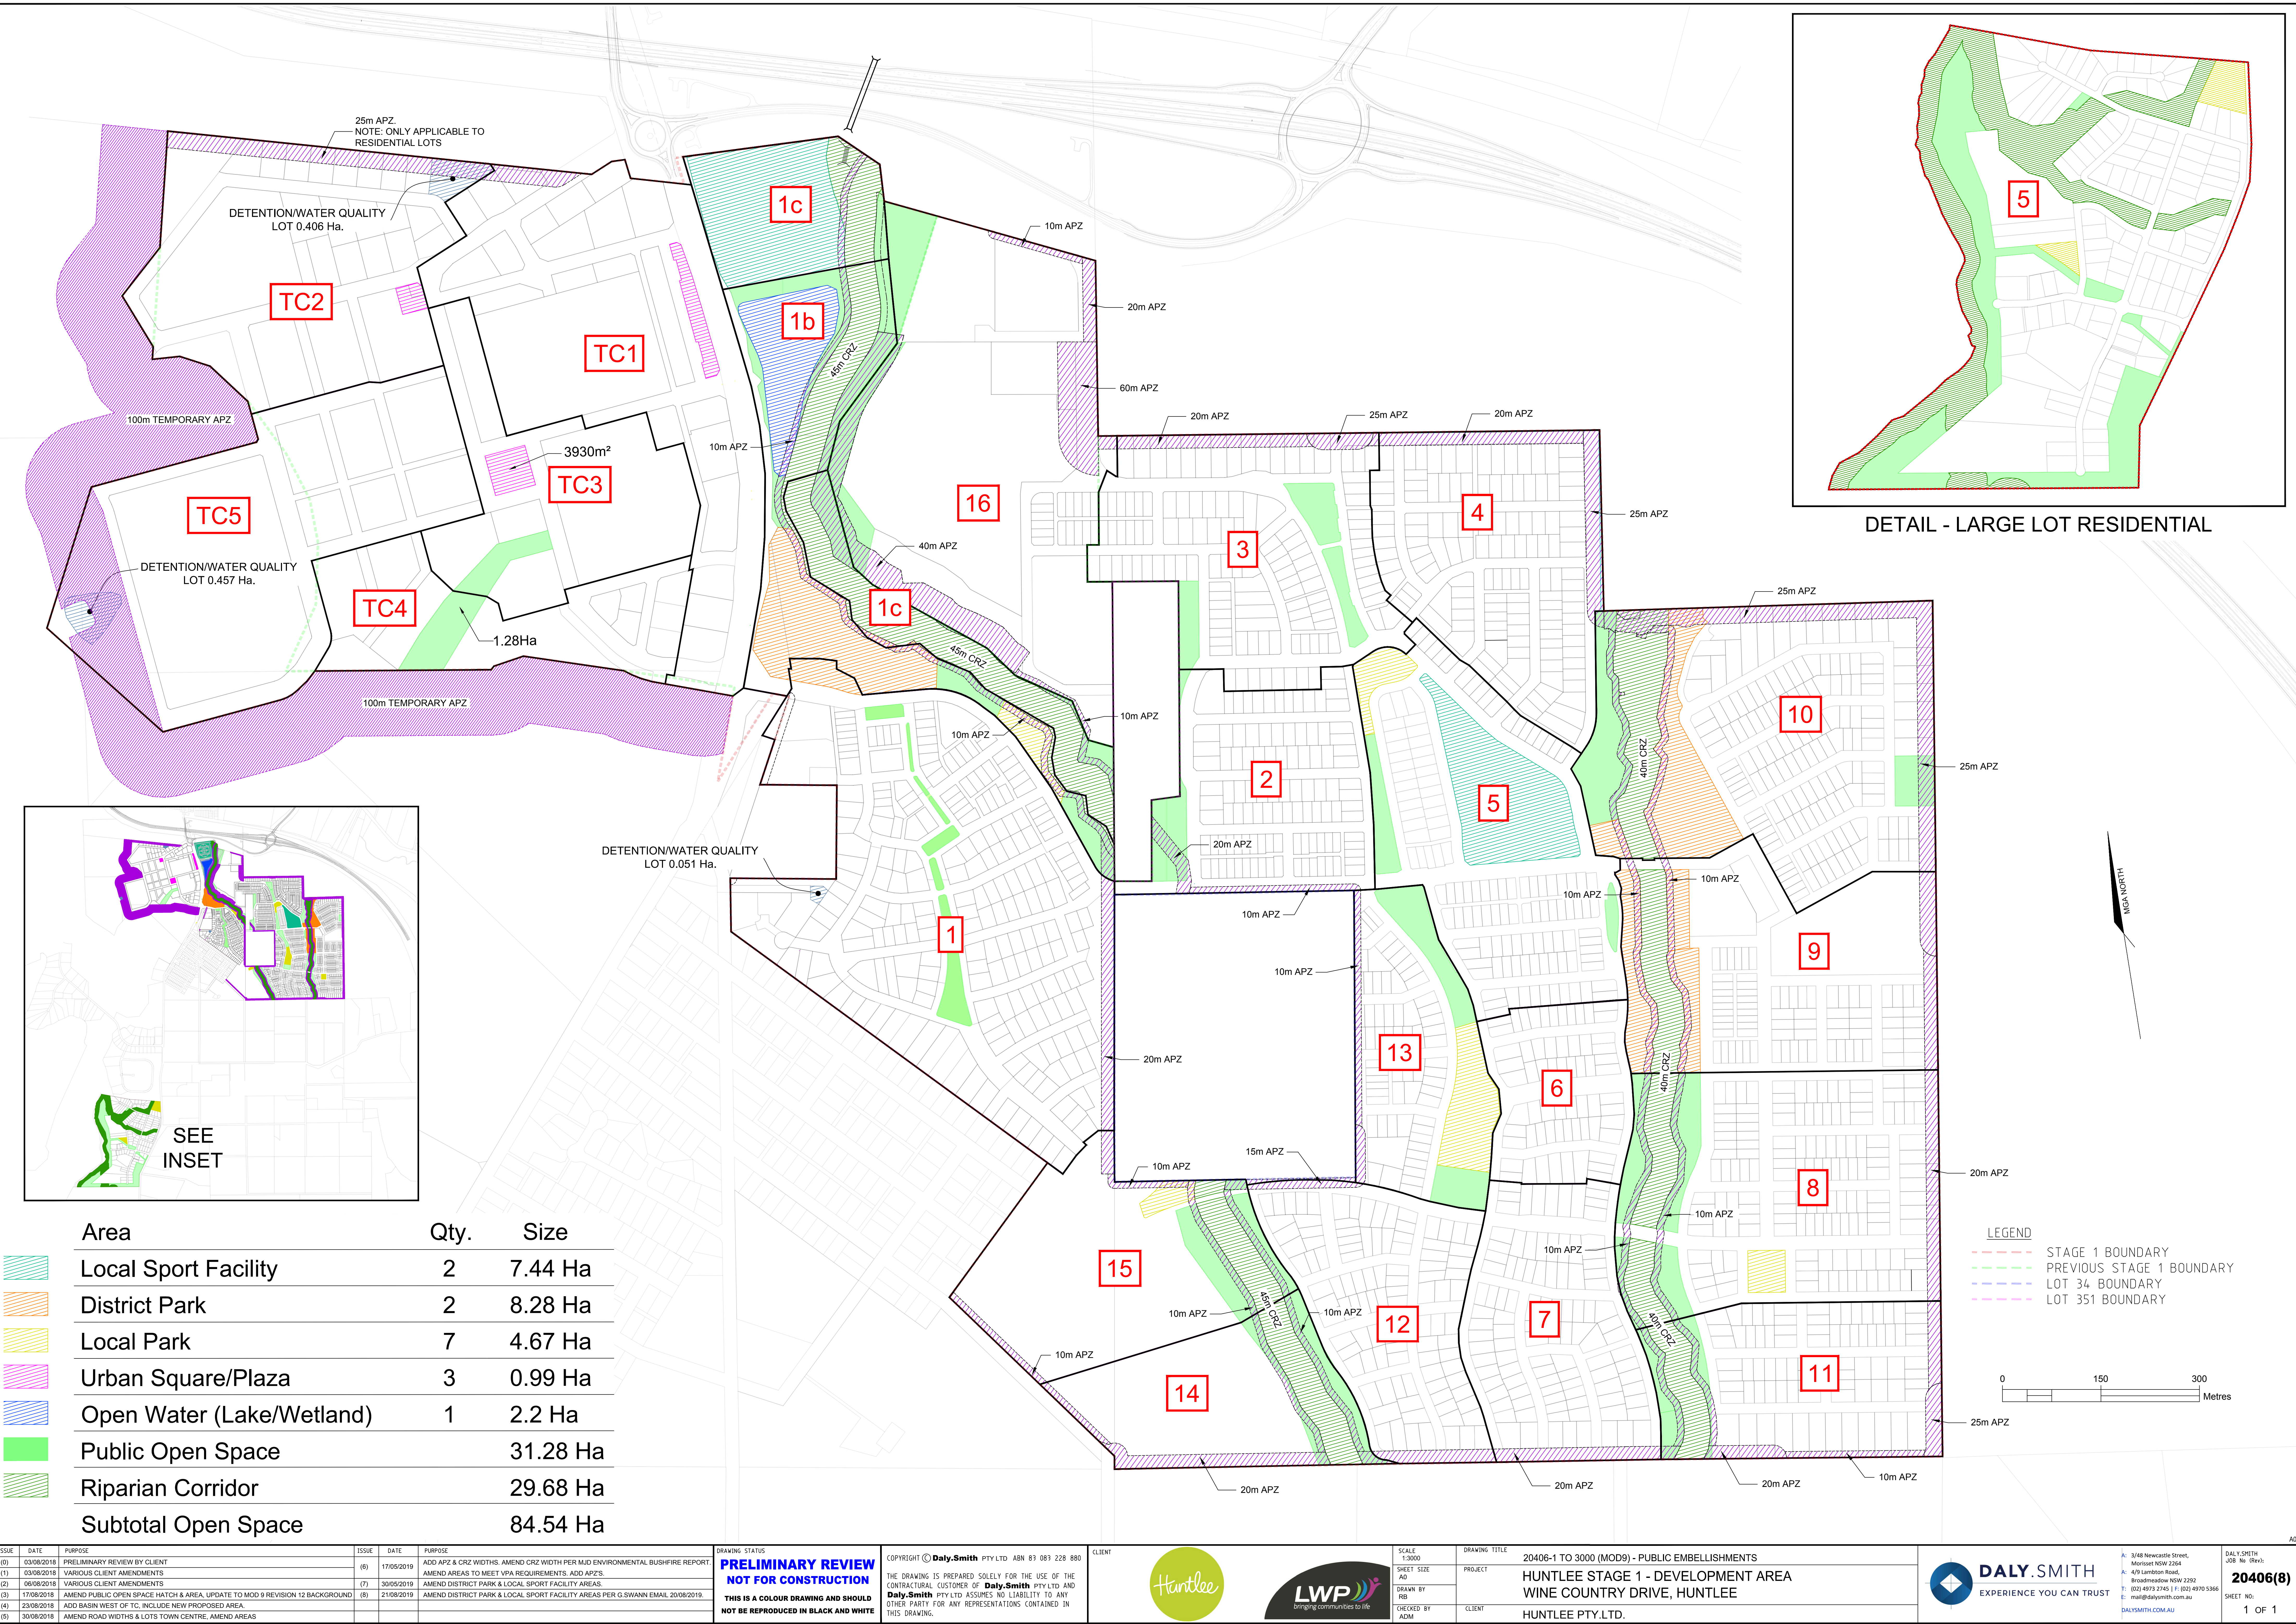

Area	Qty.	Size
Local Sport Facility	2	7.44 Ha
District Park	2	8.28 Ha
Local Park	7	4.67 Ha
Urban Square/Plaza	3	0.99 Ha
Open Water (Lake/Wetland)	1	2.2 Ha
Public Open Space		31.28 Ha
Riparian Corridor		29.68 Ha
Subtotal Open Space		84.54 Ha

LEGEND
--- STAGE 1 BOUNDARY
--- PREVIOUS STAGE 1 BOUNDARY
--- LOT 34 BOUNDARY
--- LOT 351 BOUNDARY

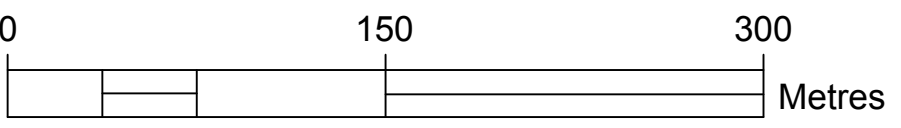

ISSUE	DATE	PURPOSE	ISSUE	DATE	PURPOSE
(0)	03/08/2018	PRELIMINARY REVIEW BY CLIENT	(6)	17/05/2019	ADD APZ & CRZ WIDTHS. AMEND CRZ WIDTH PER MJD ENVIRONMENTAL BUSHFIRE REPORT.
(1)	03/08/2018	VARIOUS CLIENT AMENDMENTS	(7)	30/05/2019	AMEND AREAS TO MEET VPA REQUIREMENTS. ADD APZ'S.
(2)	06/08/2018	VARIOUS CLIENT AMENDMENTS	(8)	21/08/2019	AMEND DISTRICT PARK & LOCAL SPORT FACILITY AREAS.
(3)	17/08/2018	AMEND PUBLIC OPEN SPACE HATCH & AREA. UPDATE TO MOD 9 REVISION 12 BACKGROUND			AMEND DISTRICT PARK & LOCAL SPORT FACILITY AREAS PER G.SWANN EMAIL 20/08/2019.
(4)	23/08/2018	ADD BASIN WEST OF TC, INCLUDE NEW PROPOSED AREA.			
(5)	30/08/2018	AMEND ROAD WIDTHS & LOTS TOWN CENTRE, AMEND AREAS			

DRAWING STATUS

PRELIMINARY REVIEW

NOT FOR CONSTRUCTION

THIS IS A COLOUR DRAWING AND SHOULD NOT BE REPRODUCED IN BLACK AND WHITE

COPYRIGHT © **Daly.Smith** PTY LTD. ABN 83 083 228 880

THE DRAWING IS PREPARED SOLELY FOR THE USE OF THE CONTRACTUAL CUSTOMER OF **Daly.Smith** PTY LTD AND **Daly.Smith** PTY LTD ASSUMES NO LIABILITY TO ANY OTHER PARTY FOR ANY REPRESENTATIONS CONTAINED IN THIS DRAWING.

CLIENT

Huntlee

LWP

bringing communities to life

SCALE 1:3000

SHEET SIZE A0

DRAWN BY RB

CHECKED BY ADM

DRAWING TITLE

20406-1 TO 3000 (MOD9) - PUBLIC EMBELLISHMENTS

PROJECT

HUNTLEE STAGE 1 - DEVELOPMENT AREA

WINE COUNTRY DRIVE, HUNTLEE

CLIENT

HUNTLEE PTY.LTD.

DALY.SMITH

EXPERIENCE YOU CAN TRUST

A: 3/48 Newcastle Street,
Marrickville NSW 2204

A: 4/9 Lambton Road,
Broadmeadow NSW 2292

T: (02) 8973 2245 F: (02) 8970 5366

E: mail@daly-smith.com.au

DALYSMITH.COM.AU

DALY SMITH
JOB No (Rev):

20406(8)

SHEET NO:

1 OF 1