



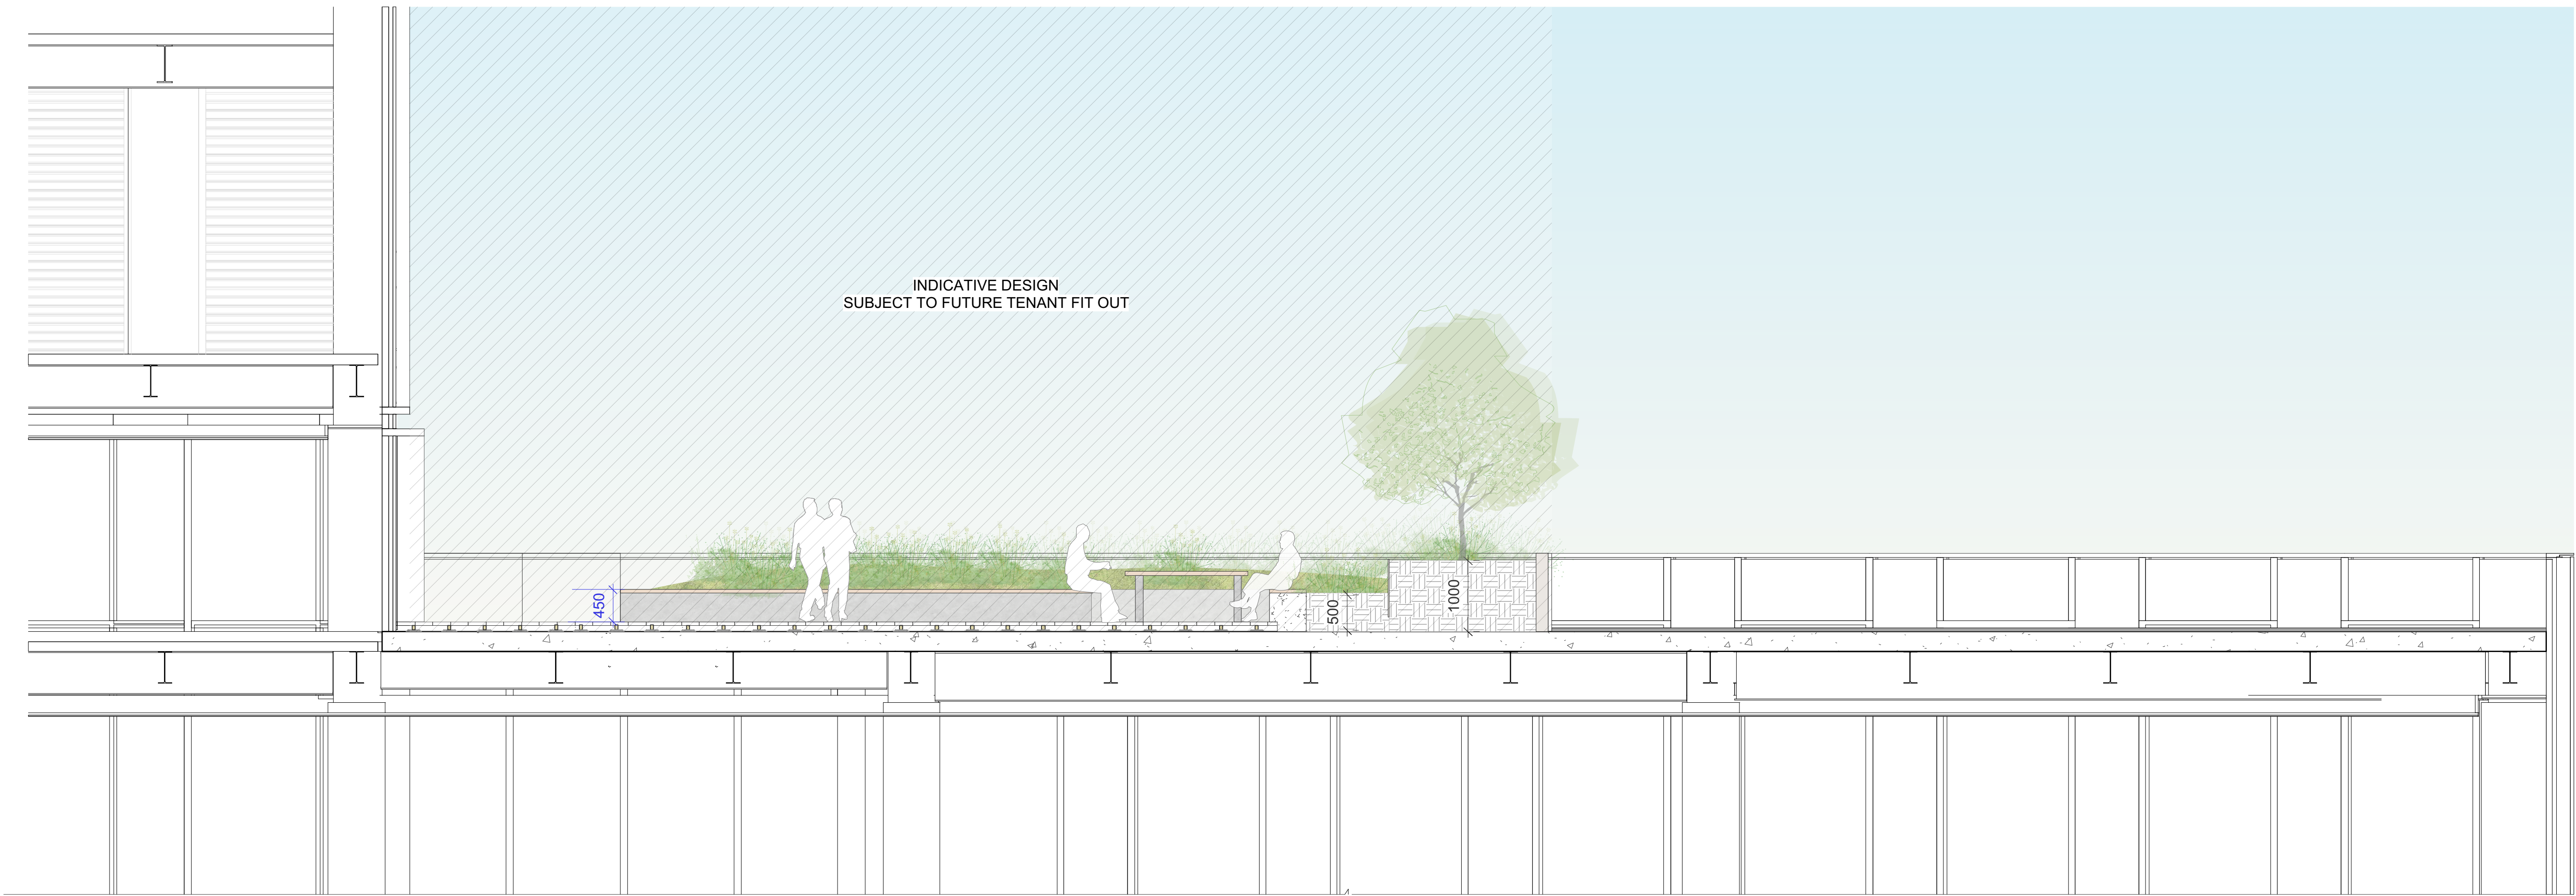

SECTION D 1:50
L13 COMMUNAL TERRACE

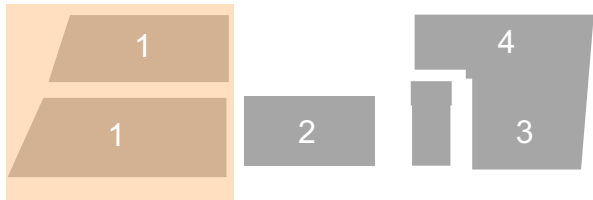

KEY PLAN



REV	DATE	AMENDMENTS
01	23/02/21	DRAFT DA ISSUE
02	16/06/21	DA ISSUE

STATUS
DEVELOPMENT APPLICATION

ARCHITECT
WOODS
BAGOT.



PROJECT
WATERLOO METRO QUARTER
NORTHERN PRECINCT
BUILDING 1

DRAWING
LANDSCAPE SECTIONS
LEVEL 13 ROOF TERRACE

DRAWN	CHECKED	SCALE @ A1
HN	SB KL	1:50

DRAWING NO.	REVISION
WMQ-BLD1-ASP-LS-DRG-DA-301	02