



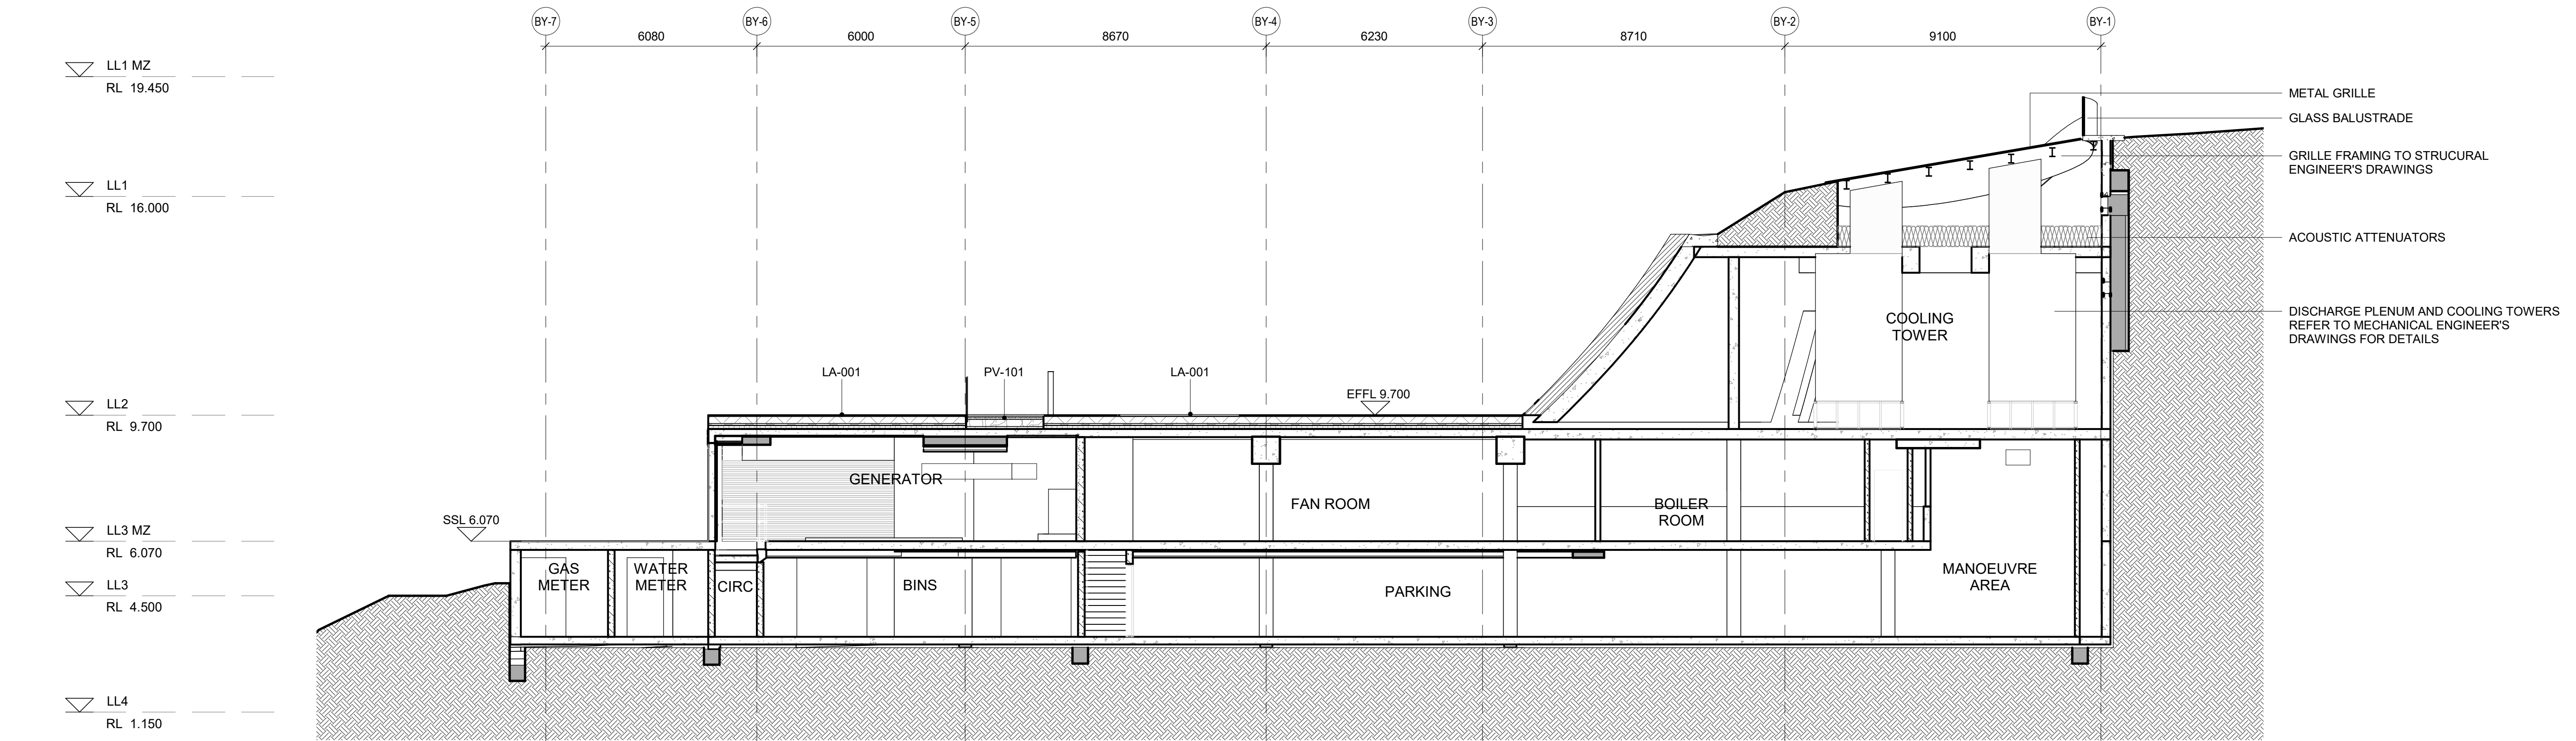

3 Building Section - Zone B - East-West 1 DA
Scale: 1 : 100

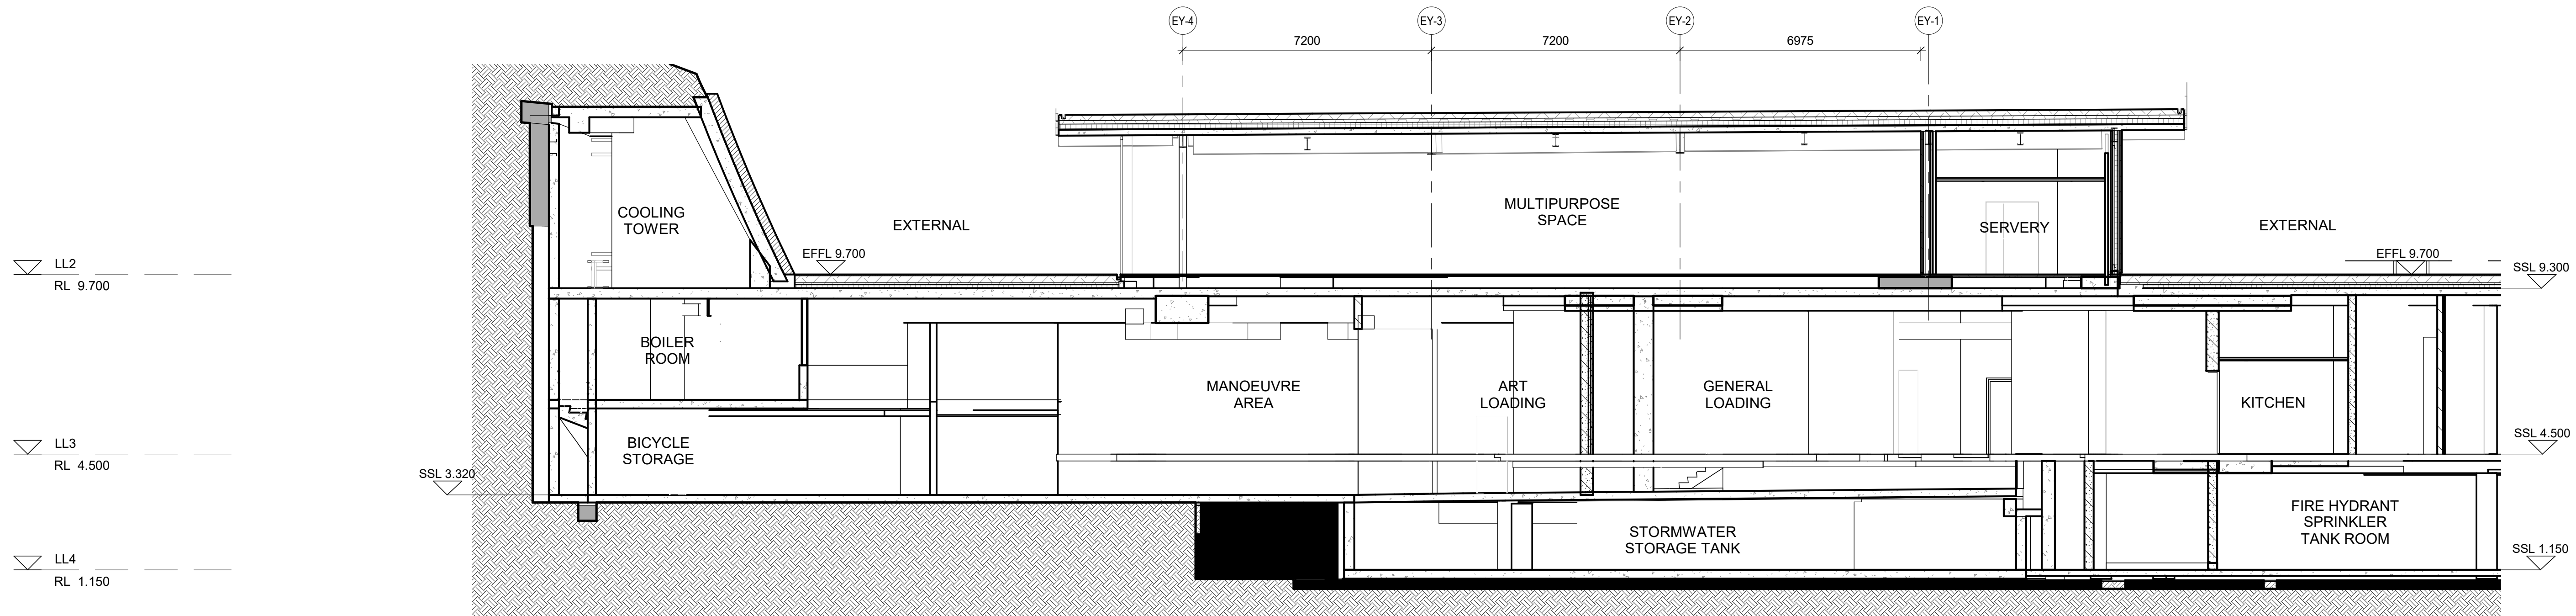

4 Building Section - Zone E - North-South
Scale: 1 : 100

Copyright: The copyright subsisting in these drawings, plans, designs and specifications vests with The Art Gallery of New South Wales. They must not be used, reproduced or copied, in whole or in part, for any purpose, without the prior written consent of The Art Gallery of New South Wales.	Revision	Description	Date	Scale:	Key Plan:	Key Section:	Client:	Lead Architect:	project
	A	RTS – Section 4.55(1A) Modification	22 08 2019					SANAA Kazuyo Sejima + Ryue Nishizawa / S A N A A SANAA JIMMUSHO LTD. Tokyo 3698 1-5-27 Tatsumi, Koto-ku, Tokyo T +81 3 5534 1780 sanai@sanai.co.jp www.sanai.co.jp	ART GALLERY OF NSW EXPANSION PROJECT - SYDNEY MODERN
				checked LJ/JW/JJ			ART GALLERY NSW Art Gallery Road Sydney, NSW, 2000 T (61 2) 9225 1780	Executive Architect: architectus Architectus Sydney Level 18 MLC Centre 19 Martin Place Sydney NSW 2000 T (61 2) 8252 8400 F (61 2) 8252 8600 sydney@architectus.com.au ABN 11 088 489 448	drawing Section 3 & 4 - Zone B
				drawn Architectus project no 140419					drawing no. DA_2052
				Do not scale drawings.					Revision A