


SCALE 1: 200

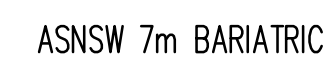

SWEPT PATH LEGEND:


BARIATRIC AMBULANCE

VEHICLE BODY CLEARANCE

VEHICLE DIRECTION

0.3m CLEARANCE ENVELOPE

The diagram illustrates the swept path of a bariatric ambulance. It shows a vehicle moving from left to right, indicated by an arrow labeled 'VEHICLE DIRECTION'. The vehicle's path is defined by two parallel lines, with the distance between them labeled 'VEHICLE BODY CLEARANCE'. A dashed line represents the '0.3m CLEARANCE ENVELOPE', which is the minimum clearance required for the vehicle to pass safely. The diagram is enclosed in a box with the title 'SWEPT PATH LEGEND:' and the subtitle 'BARIATRIC AMBULANCE'.

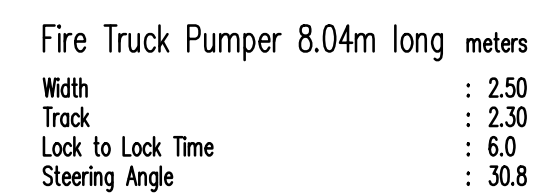


SWEPT PATH LEGEND:

FIRE TRUCK

VEHICLE BODY CLEARANCE


VEHICLE DIRECTION

0.3m CLEARANCE ENVELOPE

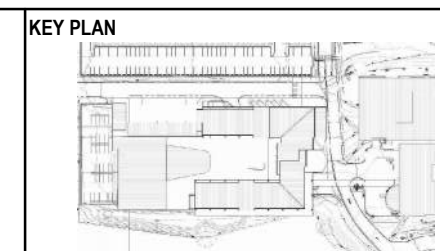

REV	DATE	DESCRIPTION	DWN	CHK
P1	02.08.19	ISSUE FOR APPROVAL	WW	SB

SCALE 1: 200

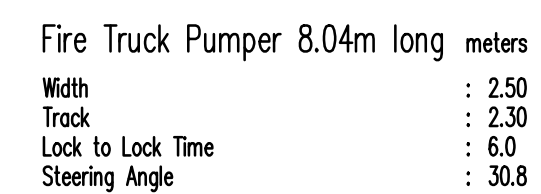

SWEPT PATH LEGEND:

FIRE TRUCK

VEHICLE BODY CLEARANCE

VEHICLE DIRECTION

0.3m CLEARANCE ENVELOPE