


This drawing is copyright and is the property of TAYLOR THOMSON WHITTING (NSW) Pty Ltd and must not be used without authorisation.

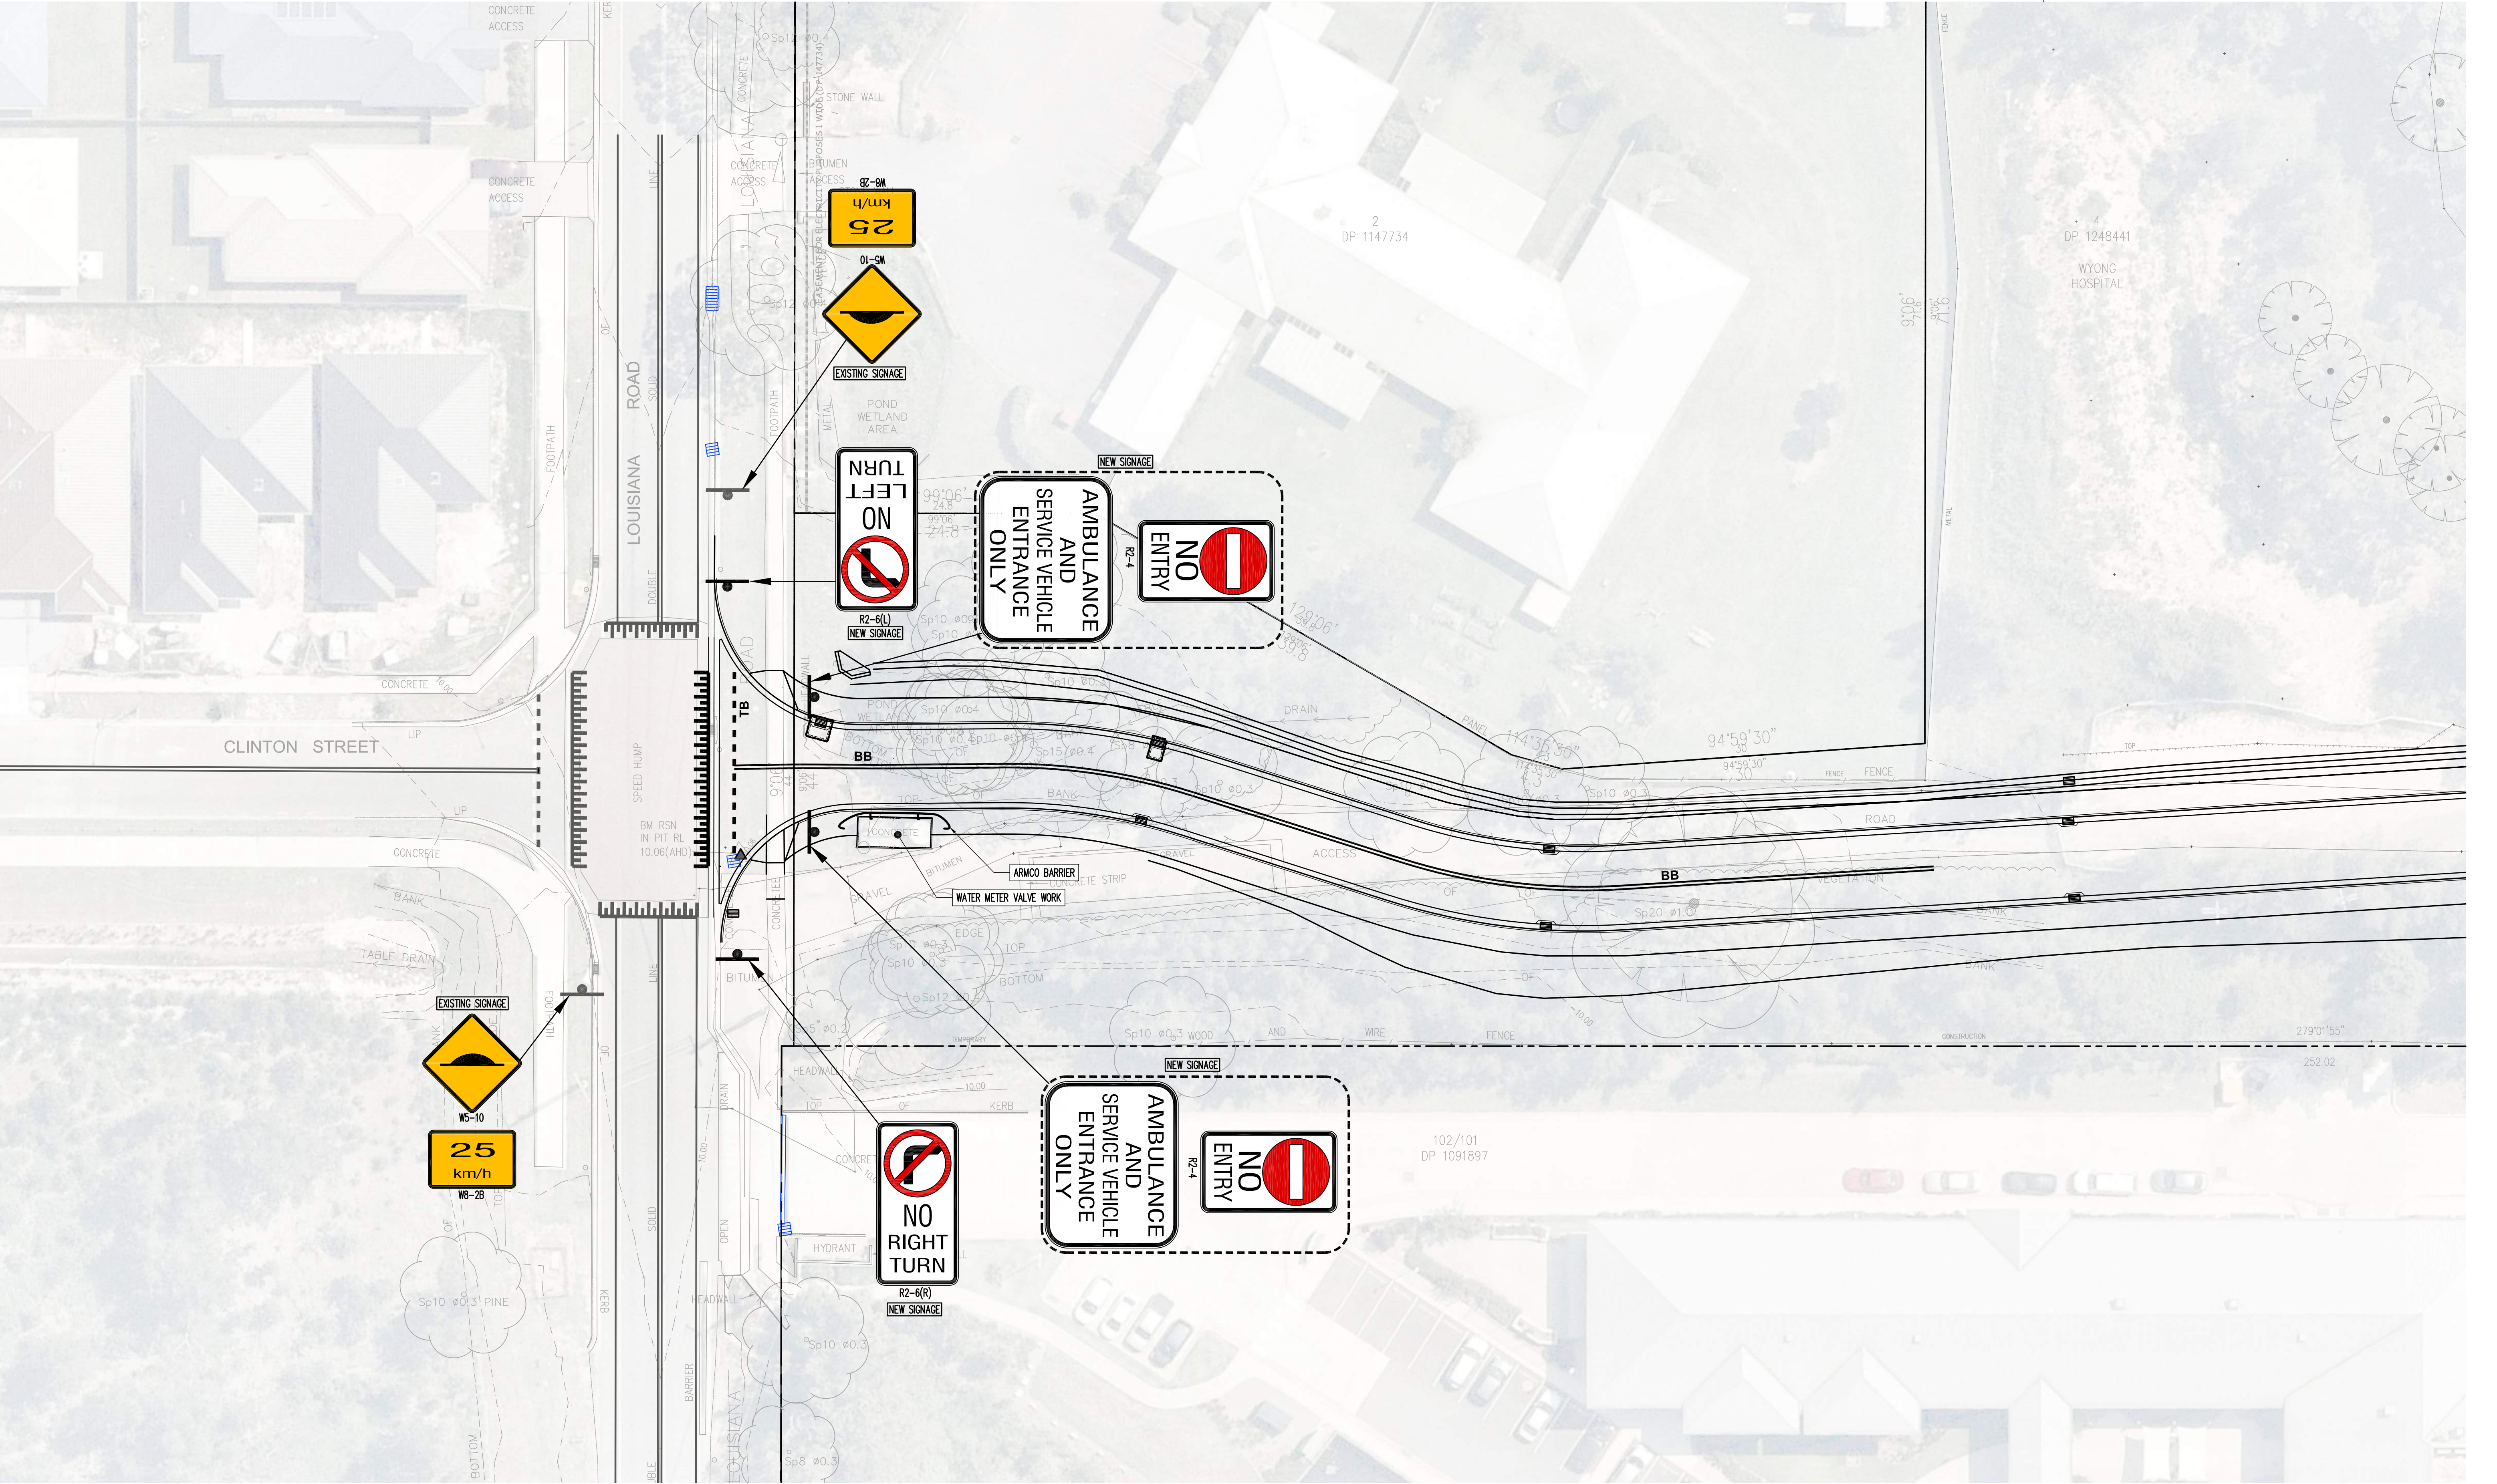

SCALE 1:250 0 2.5 5 7.5 10 12.5
AT ORIGINAL SIZE

FOR APPROVAL

KEY PLAN 	REV	DATE	DESCRIPTION	DWN	CHK
	P1	25.06.19	ISSUE FOR APPROVAL	WW	SB

TTW

Taylor Thomson Whitting

612 9439 7288 | 48 Chandos Street St Leonards NSW 2065

PROJECT:
WYONG REDEVELOPMENT

DRAWING TITLE:
LOUISIANA ROAD ENTRY LINEMARKING AND SIGNAGE PLAN

PROJECT NUMBER:
181458

DRAWING NUMBER:
C2020

STATUS:

REVISION:
P1

SCALE:
1:250@A1



NSW
GOVERNMENT



Health
Infrastructure



Level 14, 77 Pacific Highway
North Sydney NSW 2060, Australia
P: (02) 9978 5427
F: (02) 8904 1377
www.hinfra.health.nsw.gov.au

Level 14, 77 Pacific Highway
North Sydney NSW 2060

P: (02) 9978 5427
F: (02) 8904 1377
www.hinfra.health.nsw.gov.au