


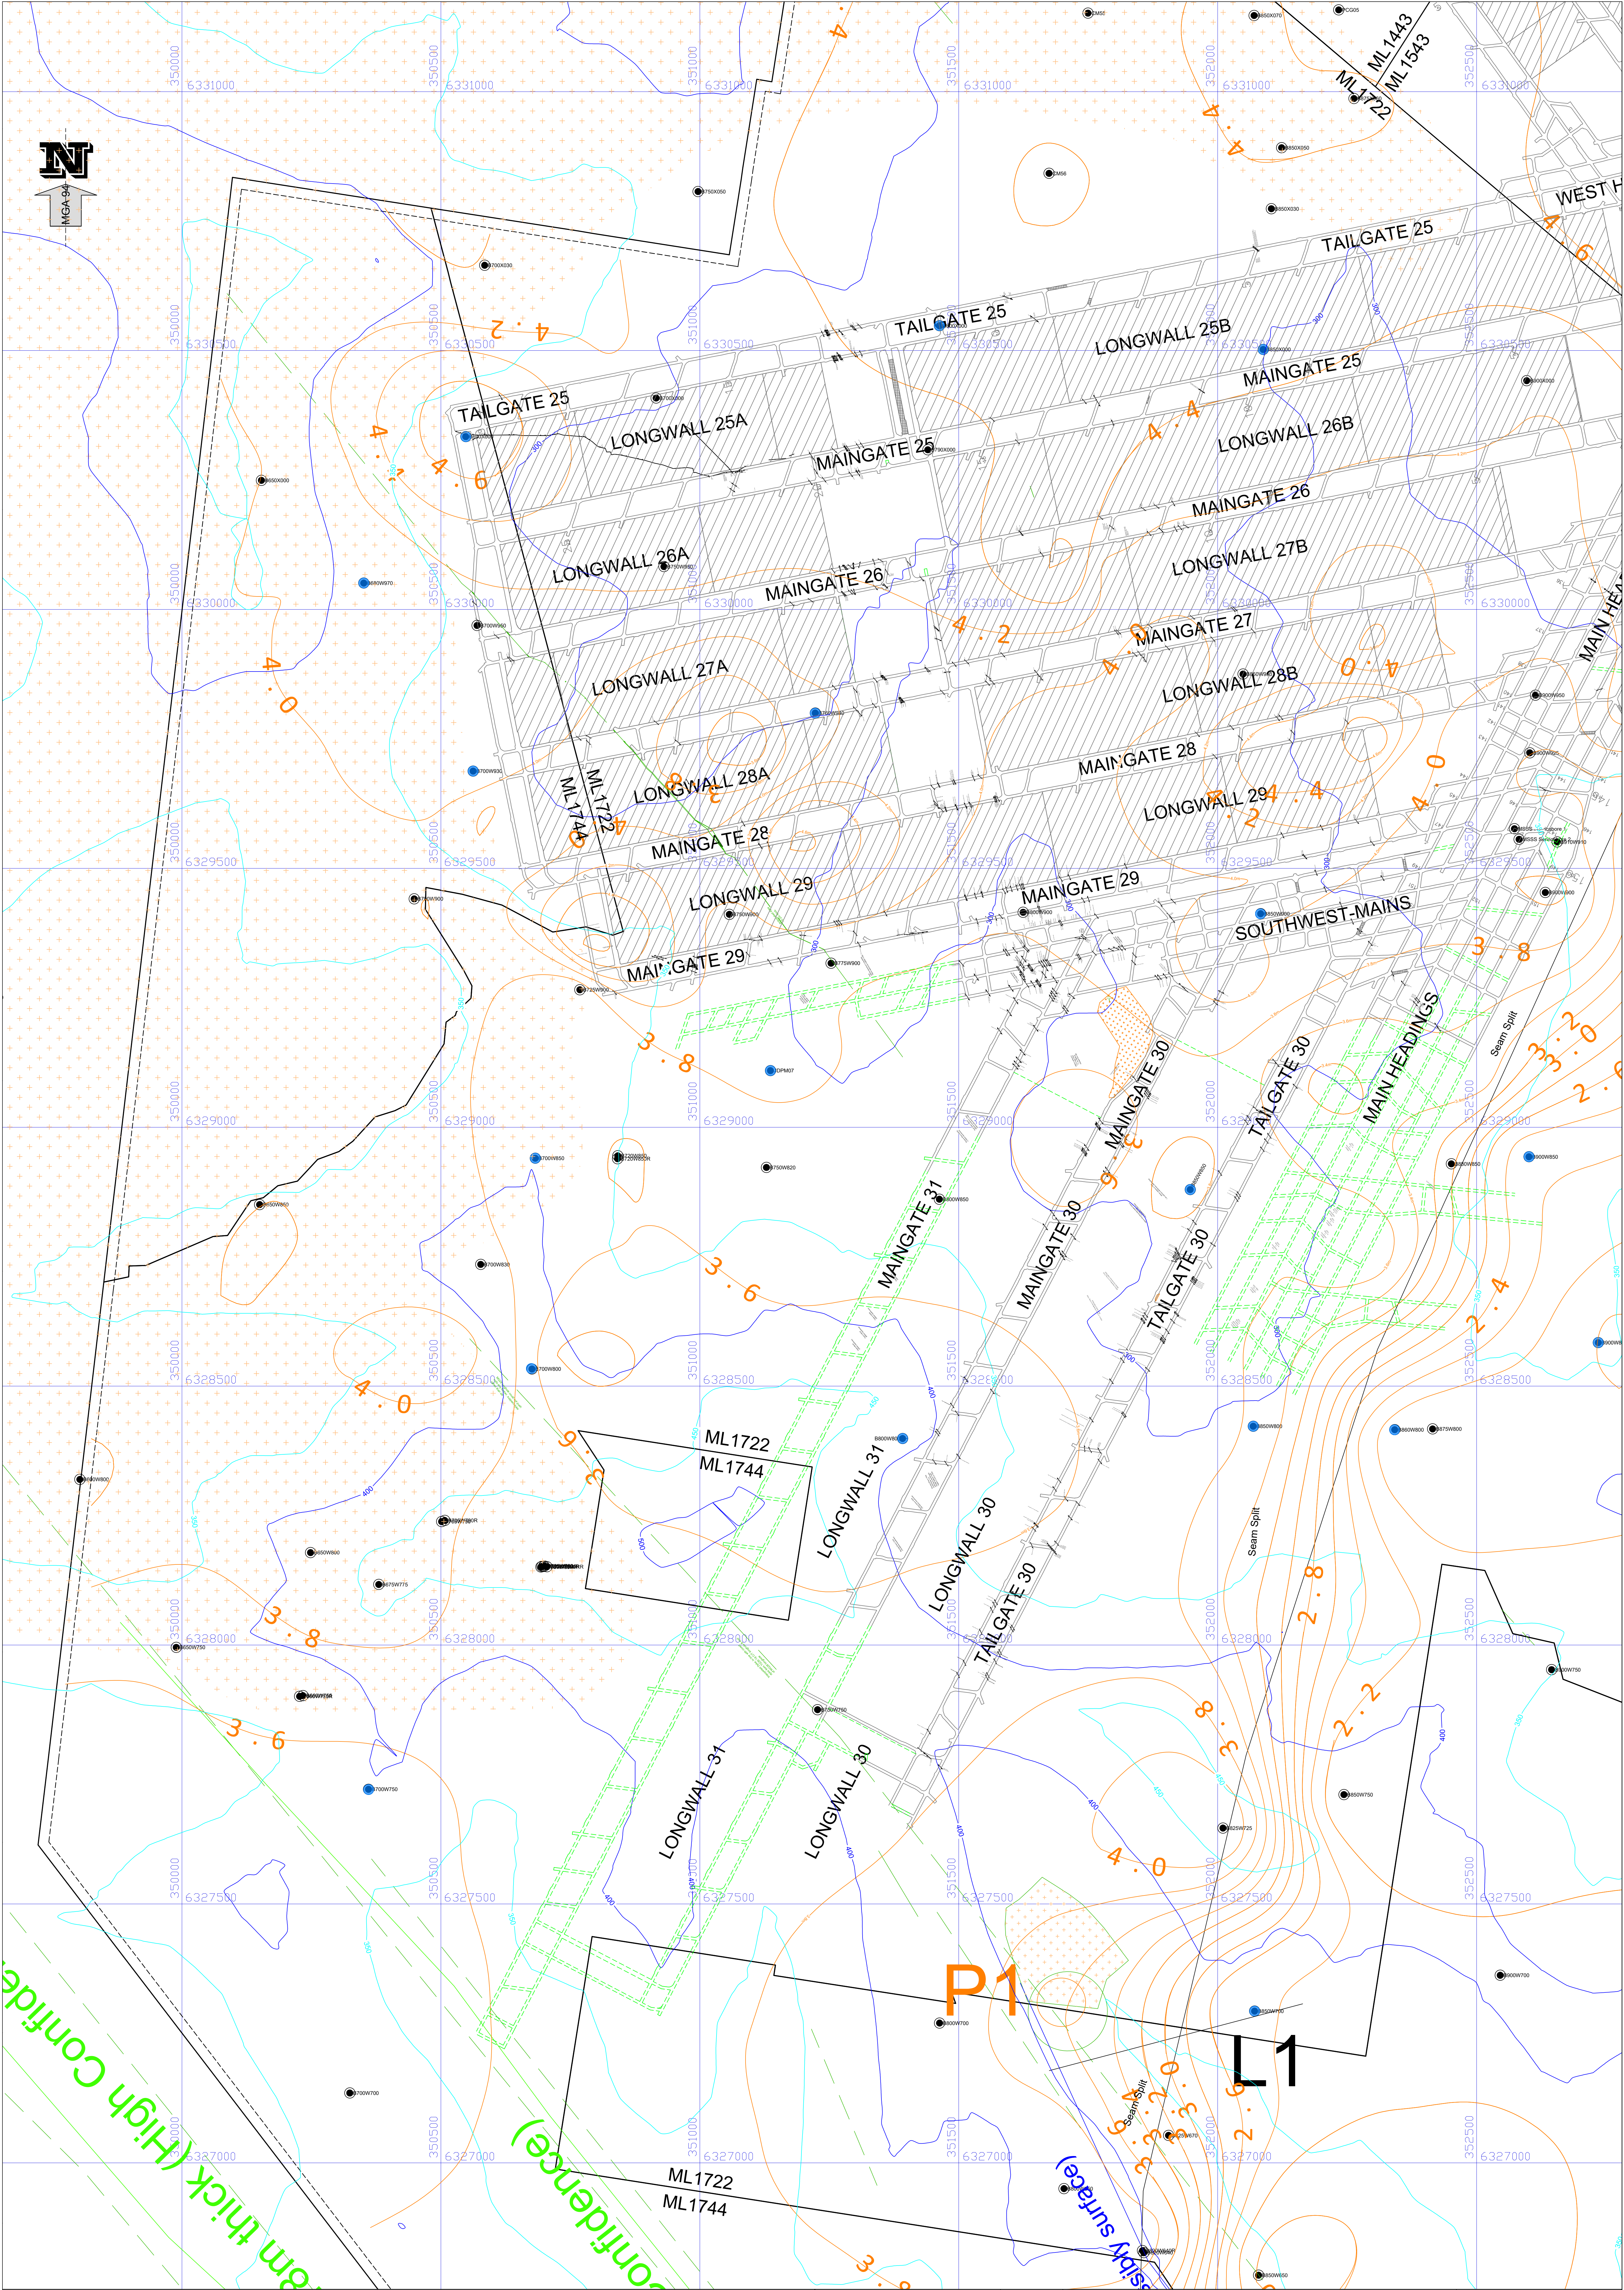

LEGEND

Existing Workings

Proposed Workings

Extraction Plan Area

Colliery Holding Boundary

Mining Lease Boundary

20m Barrier

Dyke

Inferred Dyke

Igneous Sill

Depth of Cover Isopach (50m Interval)

Seam Thickness Isopach (0.2m Interval)

Seam Split

Borehole

Fault

CM123

CENTENNIAL MANDALONG ©

THIS DRAWING IS COPYRIGHT.

NO PART OF IT MAY IN ANY FORM OR BY ANY MEANS (ELECTRONIC, MECHANICAL, MICROCOPYING, PHOTOCOPYING, RECORDING OR OTHERWISE) BE REPRODUCED, STORED IN A RETRIEVAL SYSTEM OR TRANSMITTED WITHOUT PRIOR WRITTEN PERMISSION.

LOCATION

SEAM

DRAWN

CHECKED

APPROVED

SCALE 1:4000

MANDALONG

WEST WALLARAH

PE

CA

RG

CENTENNIAL MANDALONG

LW30-31 EXTRACTION PLAN

PLAN 3 - GEOLOGICAL AND SEAM DATA

CONTRACT

PLOTFILE: MG14067 Plan 3_Rev2.pdf

A0 MG14067

DRAWING REVISION

Rev.2 - 18/06/21