


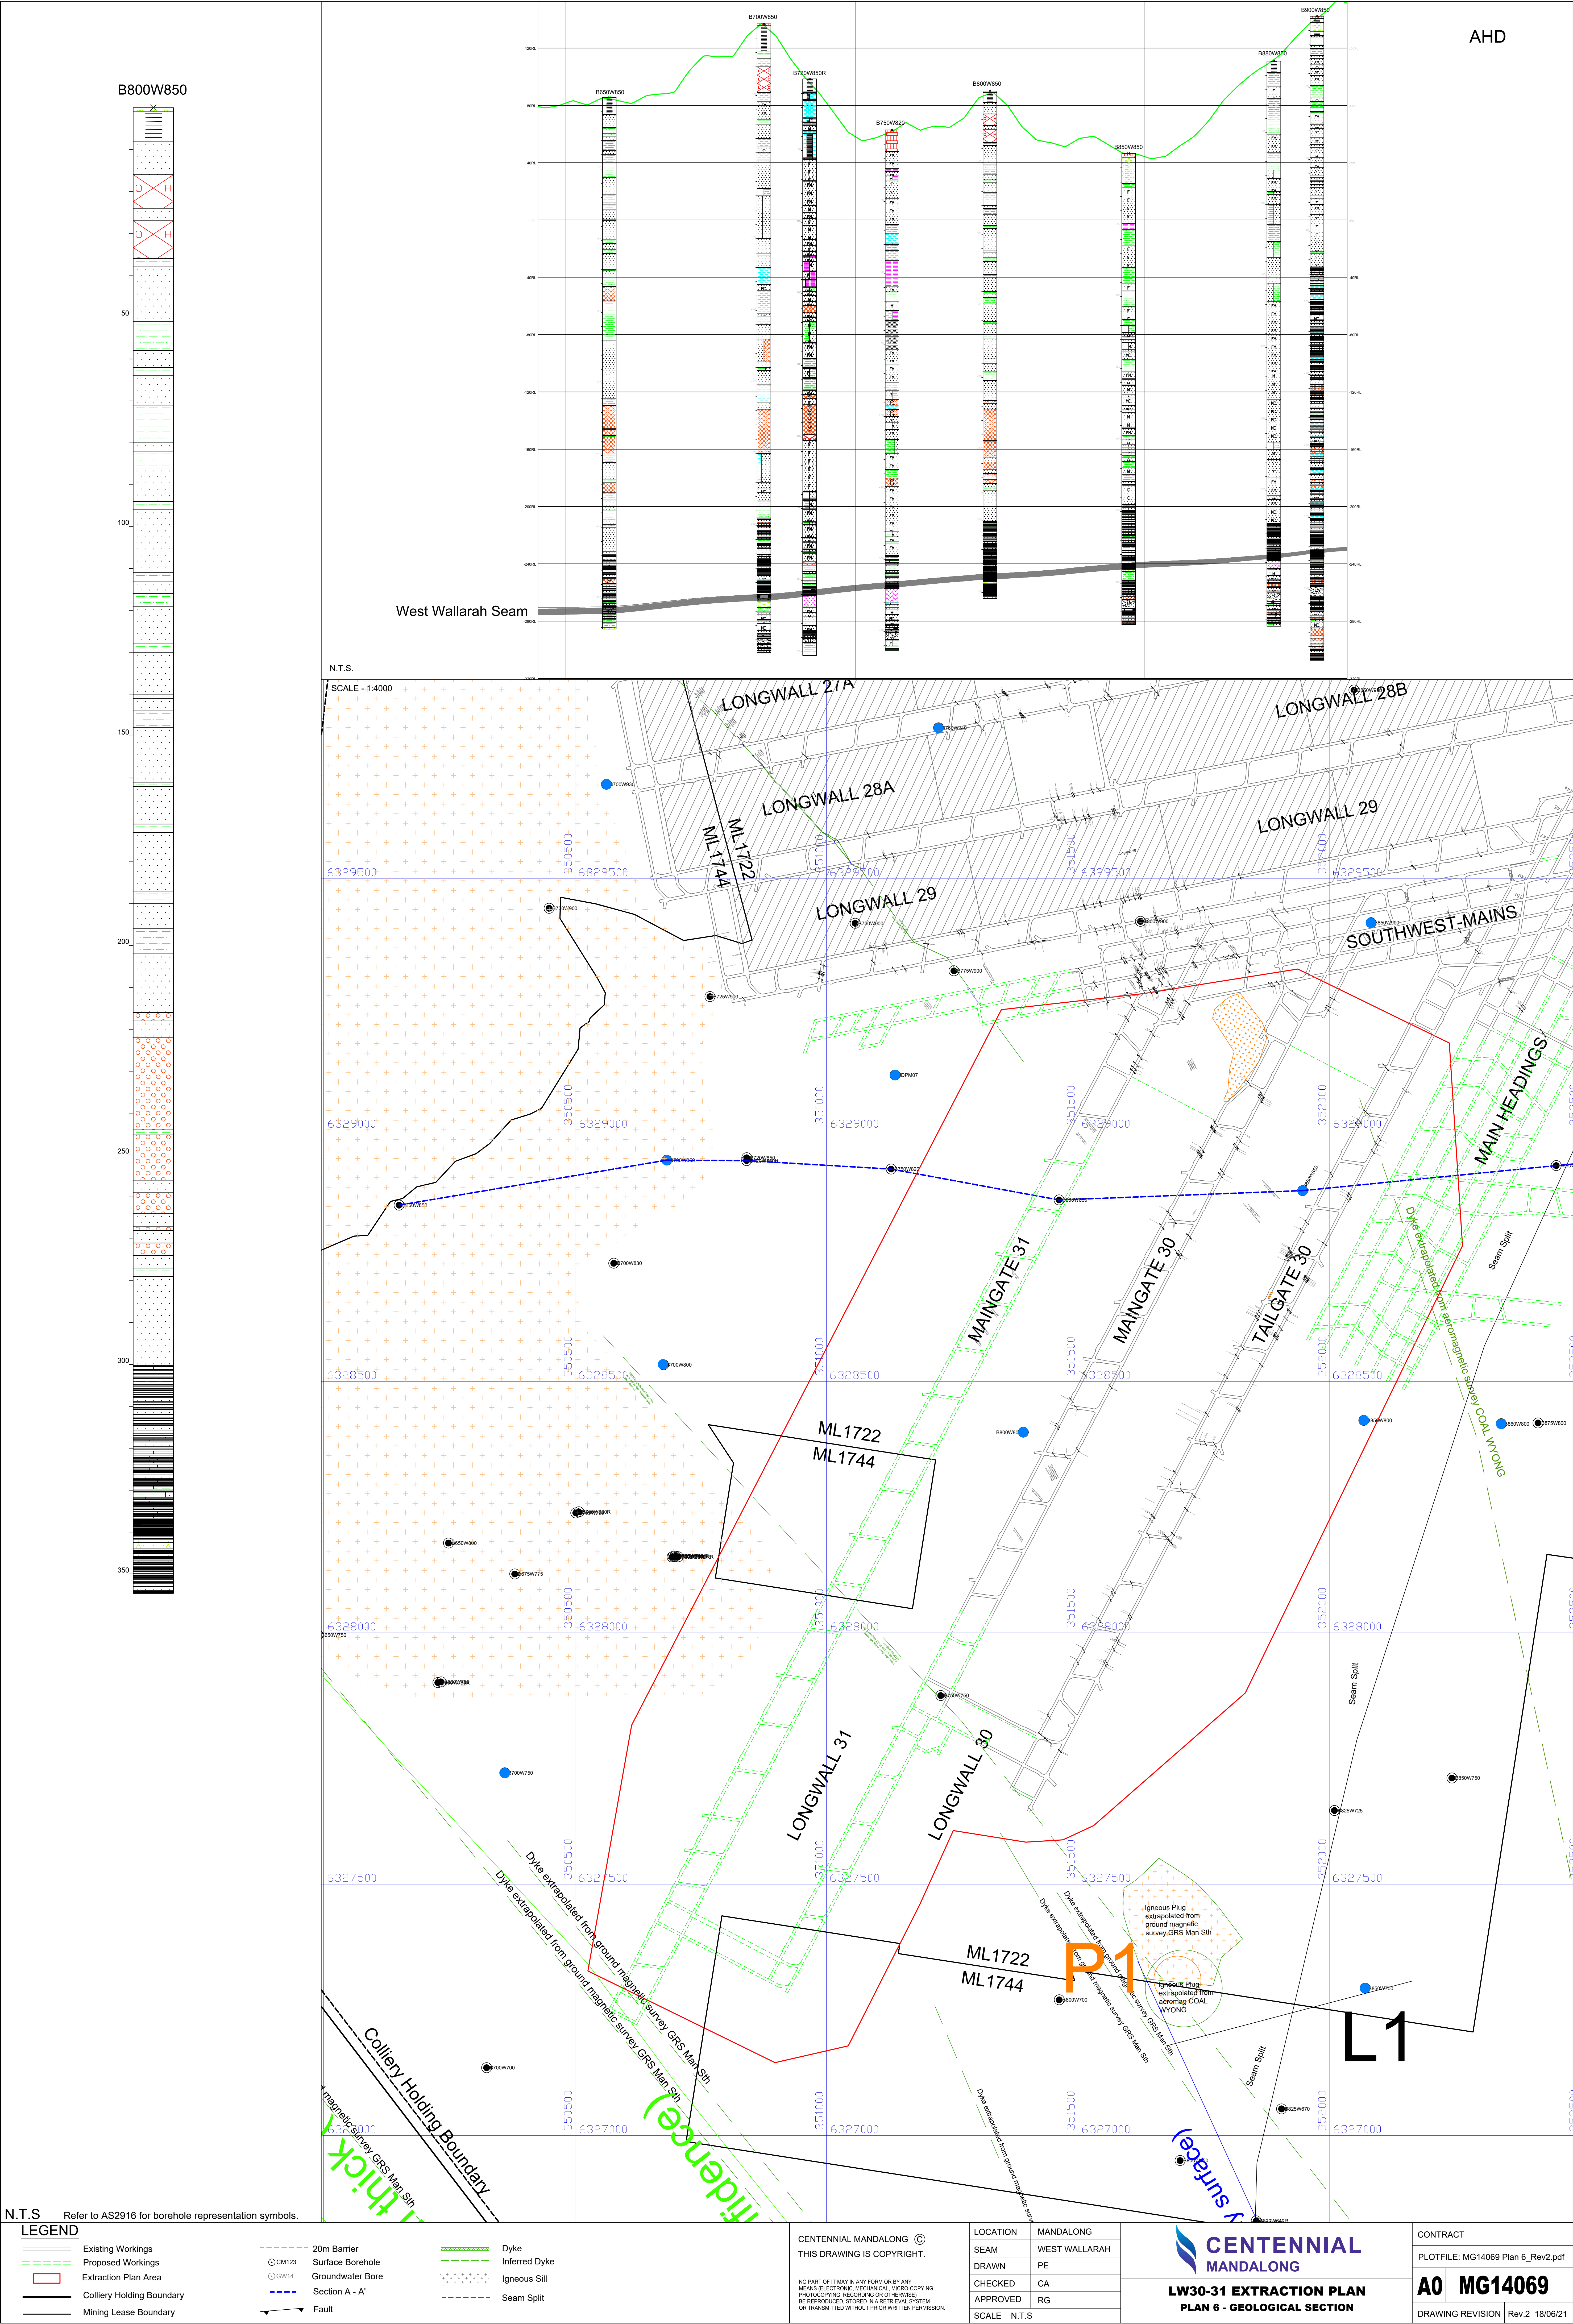

N.T.S. Refer to AS2916 for borehole representation symbols.

LEGEND

- | | | |
|---------------------------|------------------|---------------|
| Existing Workings | 20m Barrier | Dyke |
| Proposed Workings | Surface Borehole | Inferred Dyke |
| Extraction Plan Area | Groundwater Bore | Igneous Sill |
| Colliery Holding Boundary | Section A - A' | Seam Split |
| Mining Lease Boundary | Fault | |

CENTENNIAL MANDALONG ©
THIS DRAWING IS COPYRIGHT.

NO PART OF IT MAY IN ANY FORM OR BY ANY
MEANS (ELECTRONIC, MECHANICAL, MICROCOPYING,
PHOTOCOPYING, RECORDING OR OTHERWISE)
BE REPRODUCED, STORED IN A RETRIEVAL SYSTEM
OR TRANSMITTED WITHOUT PRIOR WRITTEN PERMISSION.

LOCATION	MANDALONG
SEAM	WEST WALLARAH
DRAWN	PE
CHECKED	CA
APPROVED	RG
SCALE	N.T.S.

CENTENNIAL
MANDALONG
LW30-31 EXTRACTION PLAN
PLAN 6 - GEOLOGICAL SECTION

CONTRACT	PLOTFILE: MG14069 Plan 6_Rev2.pdf
A0	MG14069
DRAWING REVISION	Rev.2 18/06/21